

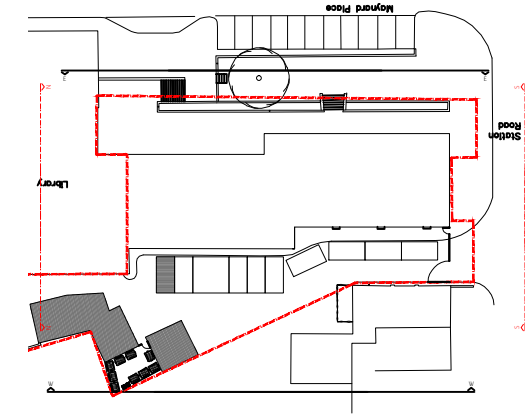
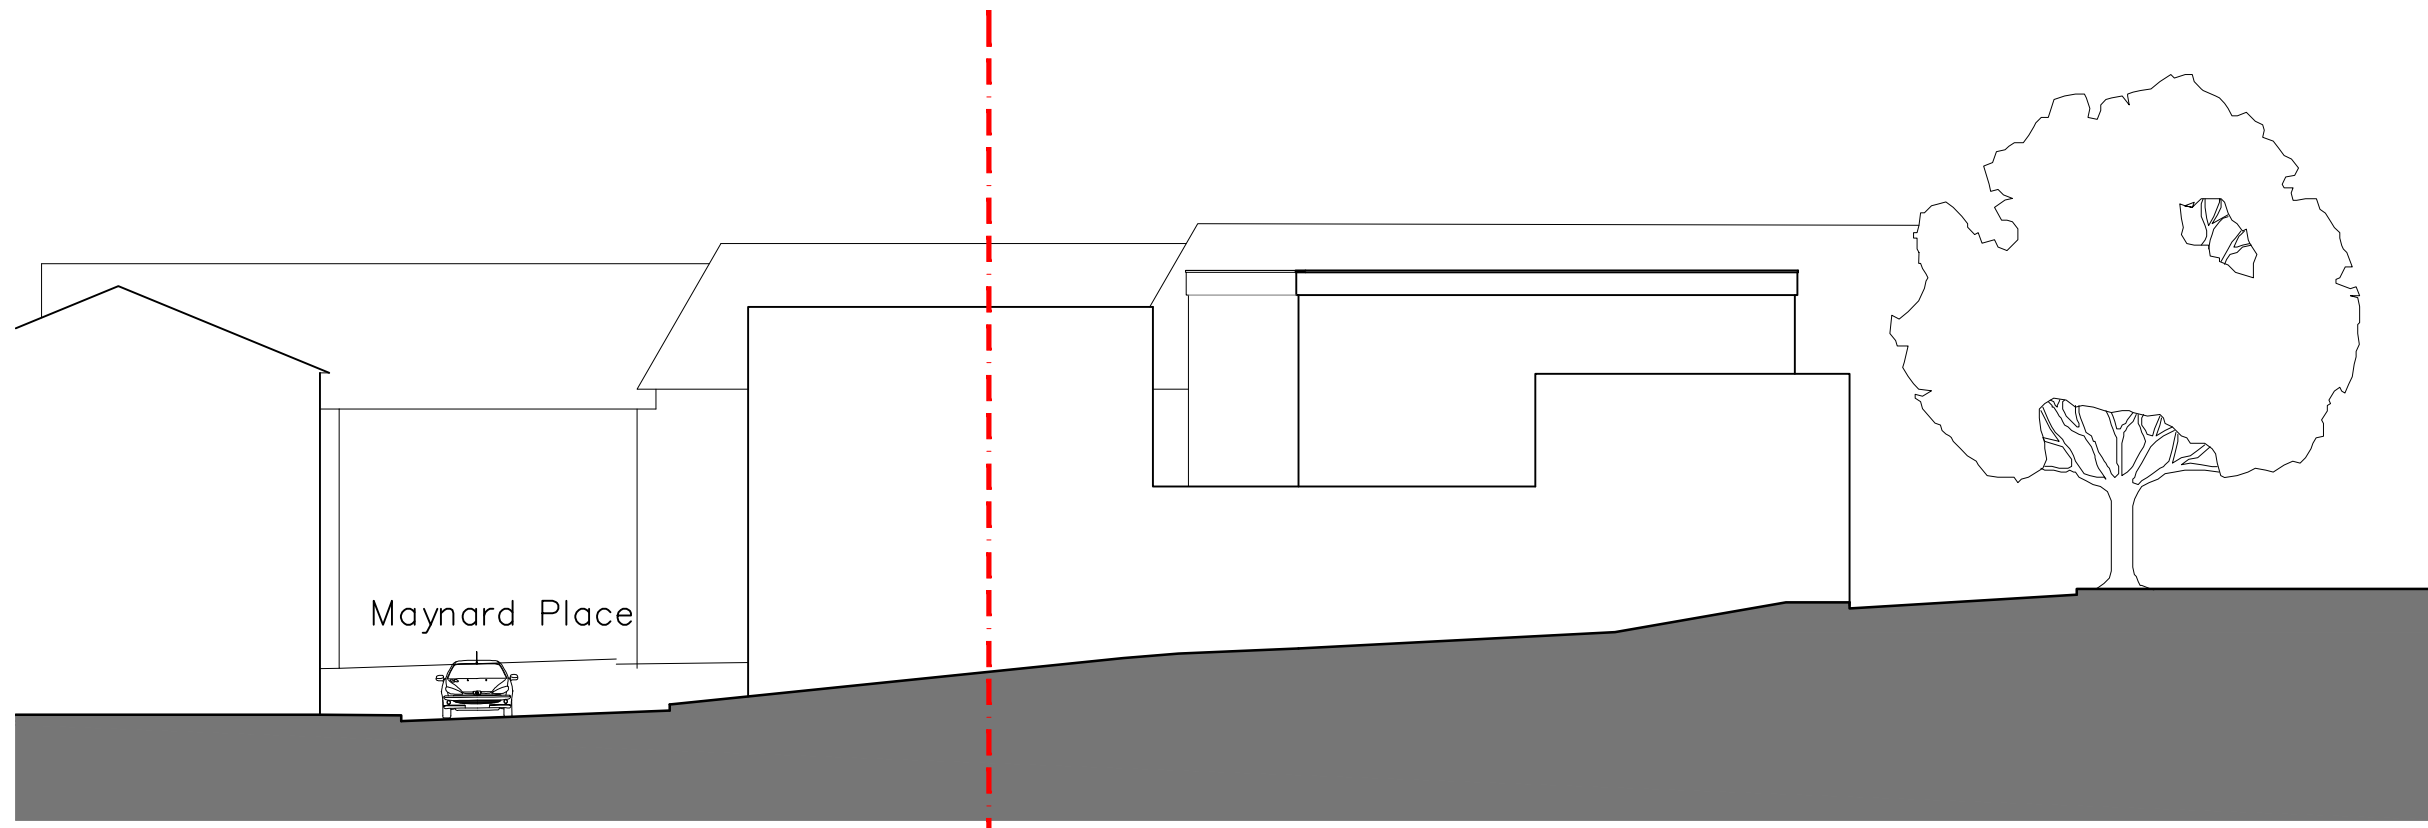


USE FIGURED DIMENSIONS ONLY. DO NOT SCALE FROM THIS DRAWING. ALL DIMENSIONS MUST BE CHECKED ON SITE. ANY INCONSISTENCIES MUST BE REPORTED BACK TO THE ARCHITECT. THIS DRAWING AND ANY DESIGN INDICATED THEREON ARE THE COPYRIGHT OF BROOKS MURRAY ARCHITECTS. ALL RIGHTS ARE RESERVED. NO PART OF THIS WORK MAY BE PRODUCED WITHOUT PRIOR PERMISSION IN WRITING FROM BROOKS MURRAY ARCHITECTS. PLANNING STAGE DRAWINGS SHOULD NOT BE USED FOR CONSTRUCTION.

REV.	AMENDMENT	BY:	DATE
-			

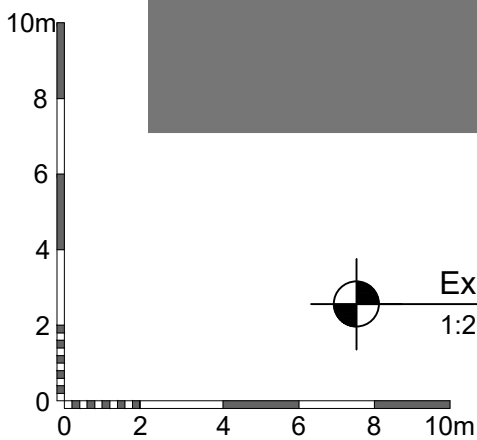

Existing North Elevation
1:200 @ A3

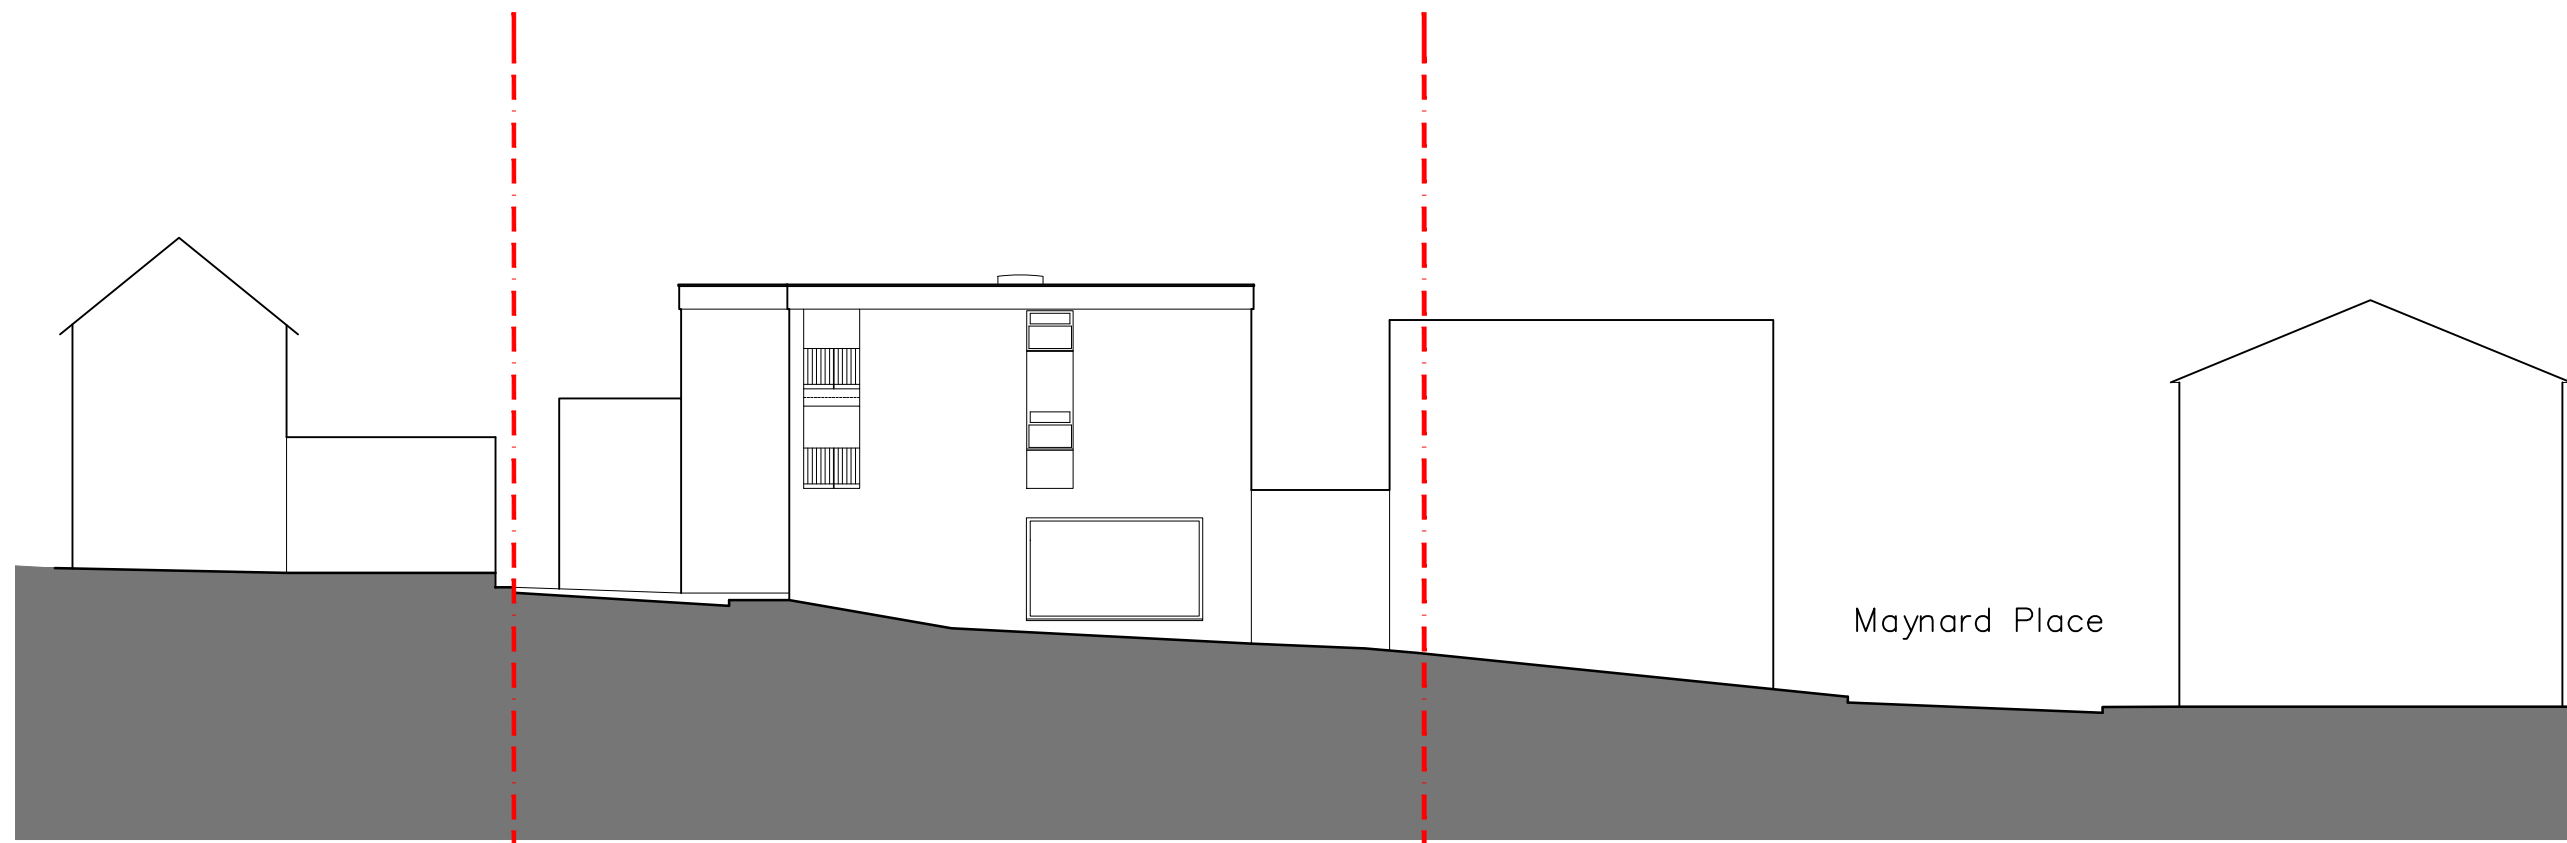

Existing South Elevation
1:200 @ A3

Brooks Murray Architects
The Arts Building, Morris Place, N4 3JG
+44 (0)2077399955 architects@brooksmurray.com



CLIENT:
PRIVATE CLIENT

JOB:
1 - 22 Maynard Place
Cuffley
EN6 4JA

DRAWING TITLE:
Existing North & South Elevations

SCALE:
1:200 @A3

DATE:
March 2021

STATUS:
Planning Application

DRAWING NUMBER: 1254.01.PA2.021 REV: ISSUED BY: CF