

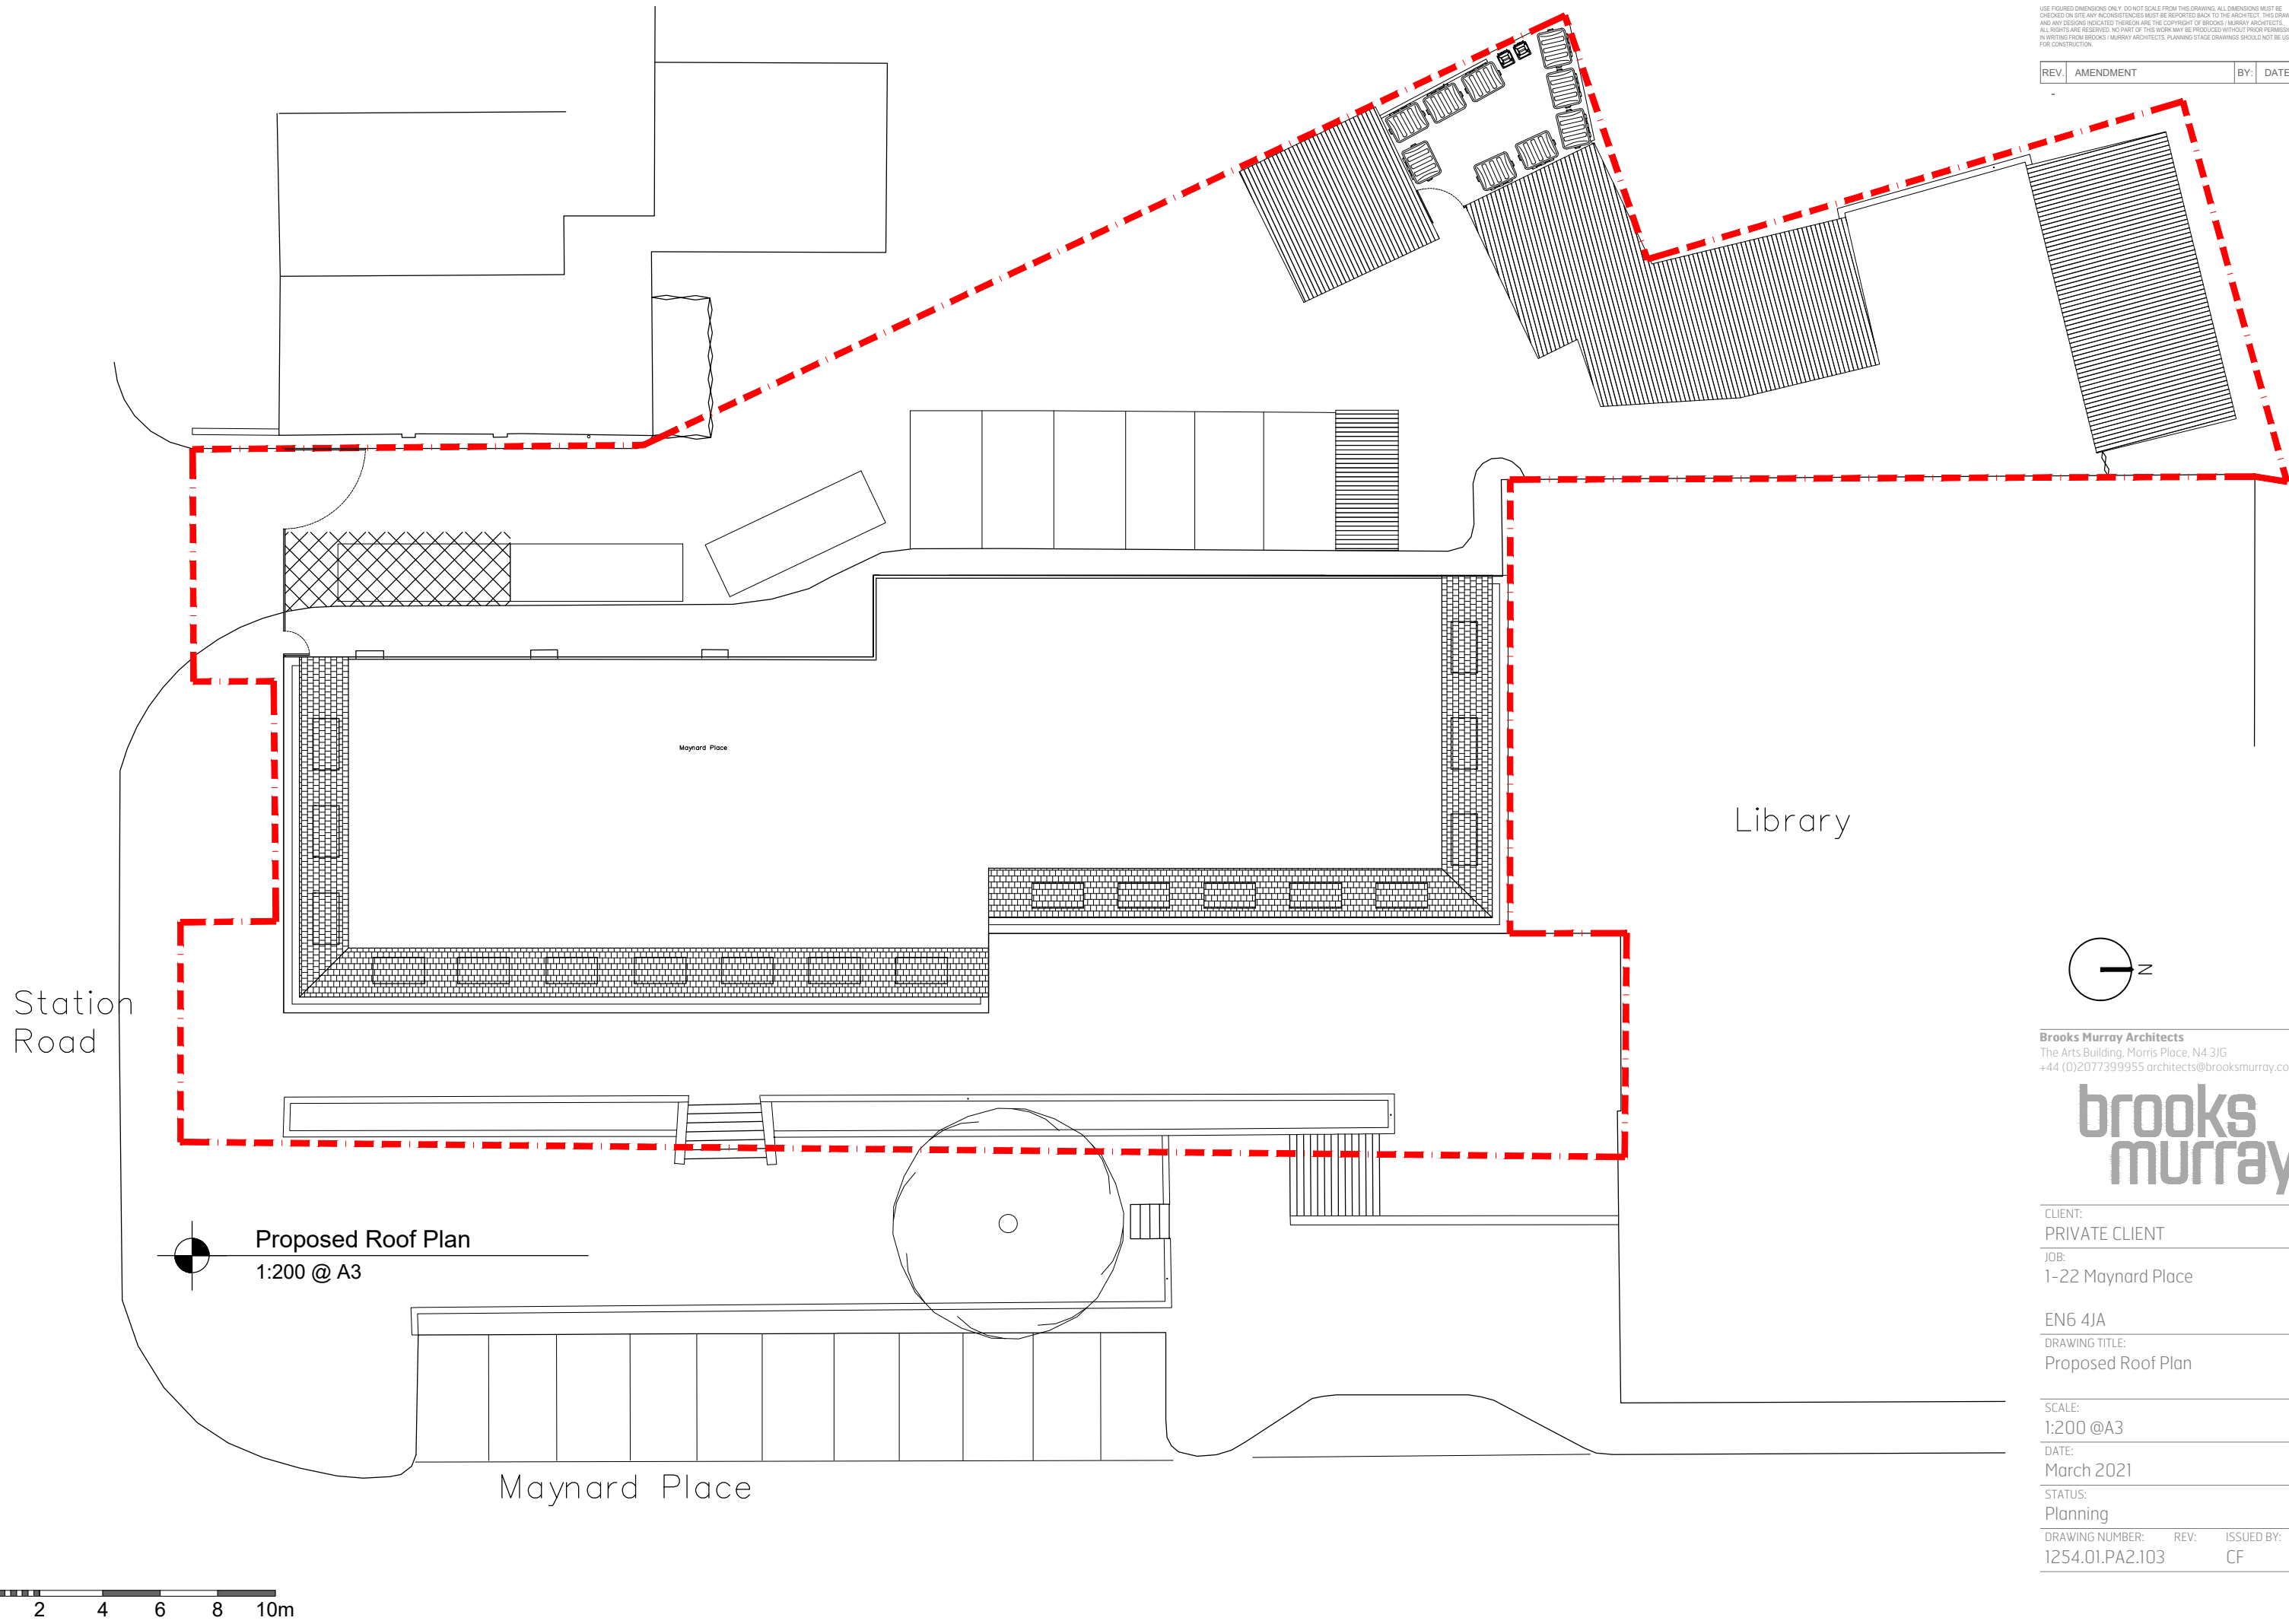


USE FIGURED DIMENSIONS ONLY. DO NOT SCALE FROM THIS DRAWING. ALL DIMENSIONS MUST BE CHECKED ON SITE. ANY INCONSISTENCIES MUST BE REPORTED BACK TO THE ARCHITECT. THIS DRAWING AND ANY DESIGN INDICATED THEREON ARE THE COPYRIGHT OF BROOKS MURRAY ARCHITECTS. ALL RIGHTS ARE RESERVED. NO PART OF THIS WORK MAY BE PRODUCED WITHOUT PRIOR PERMISSION IN WRITING FROM BROOKS MURRAY ARCHITECTS. PLANNING STAGE DRAWINGS SHOULD NOT BE USED FOR CONSTRUCTION.

REV.	AMENDMENT	BY:	DATE
-	-	-	-

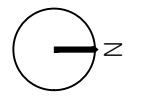

Proposed Roof Plan  
1:200 @ A3

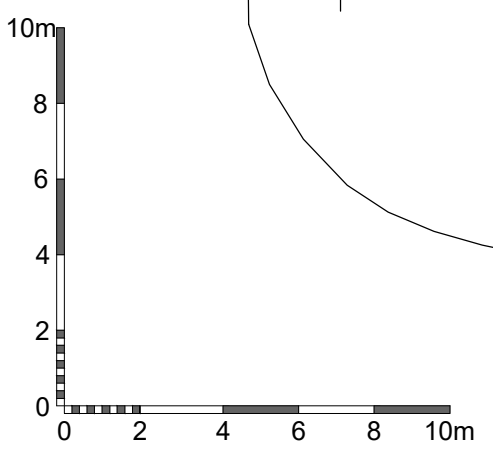

**Brooks Murray Architects**  
The Arts Building, Morris Place, N4 3JG  
+44 (0)2077399955 architects@brooksmurray.com



CLIENT: PRIVATE CLIENT  
JOB: 1-22 Maynard Place

EN6 4JA  
DRAWING TITLE: Proposed Roof Plan

SCALE: 1:200 @A3  
DATE: March 2021

STATUS: Planning

DRAWING NUMBER: 1254.01.PA2.103  
REV: -  
ISSUED BY: CF