




Front Elevation (South West)




Side Elevation (South East)

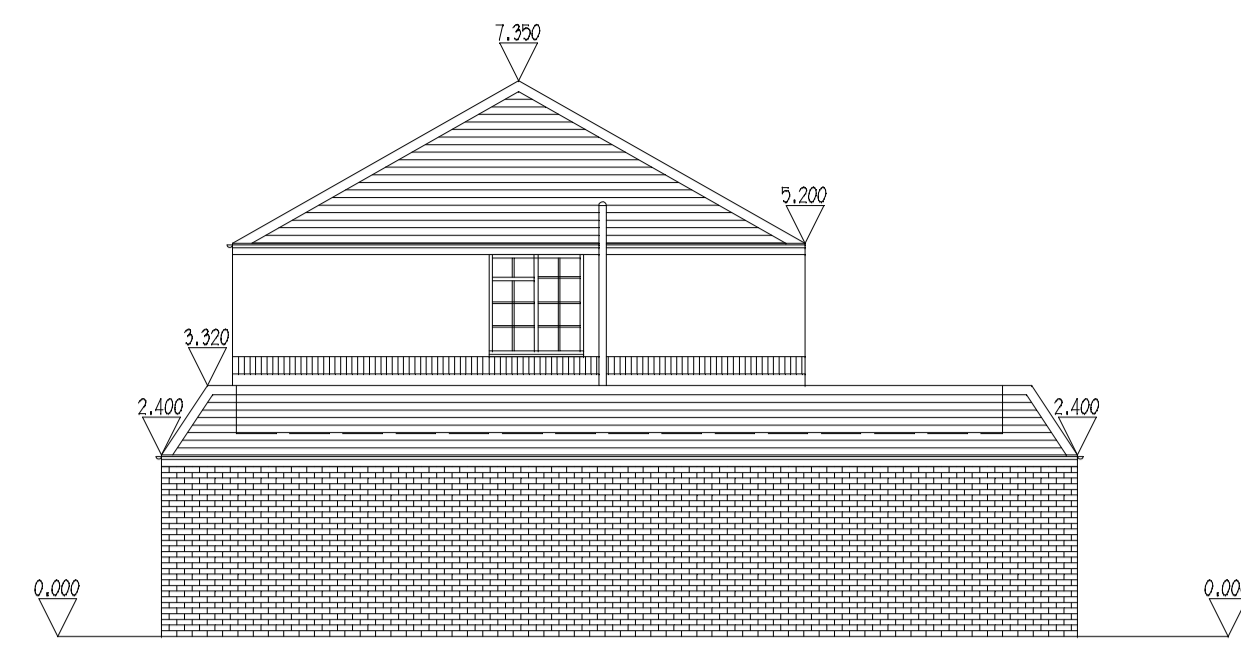


Rear Elevation (North East)

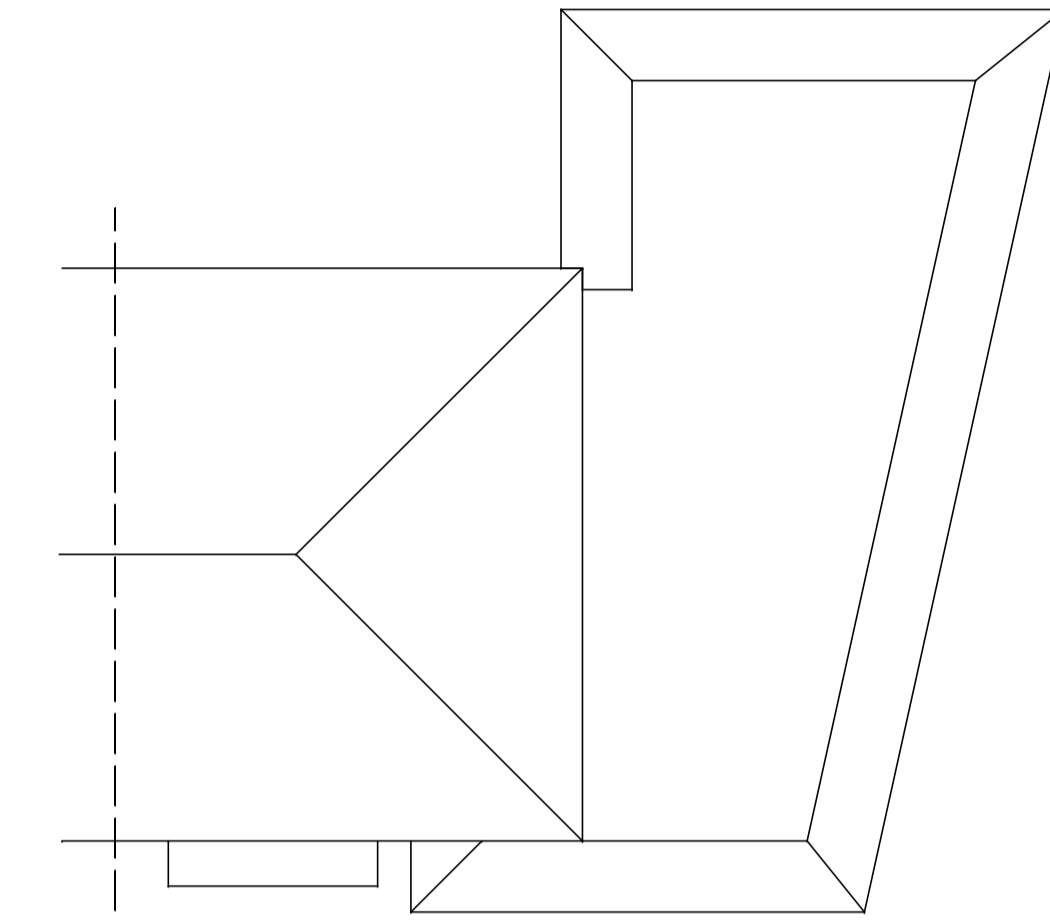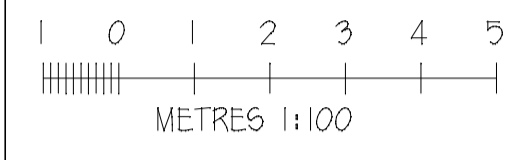



Roof Plan

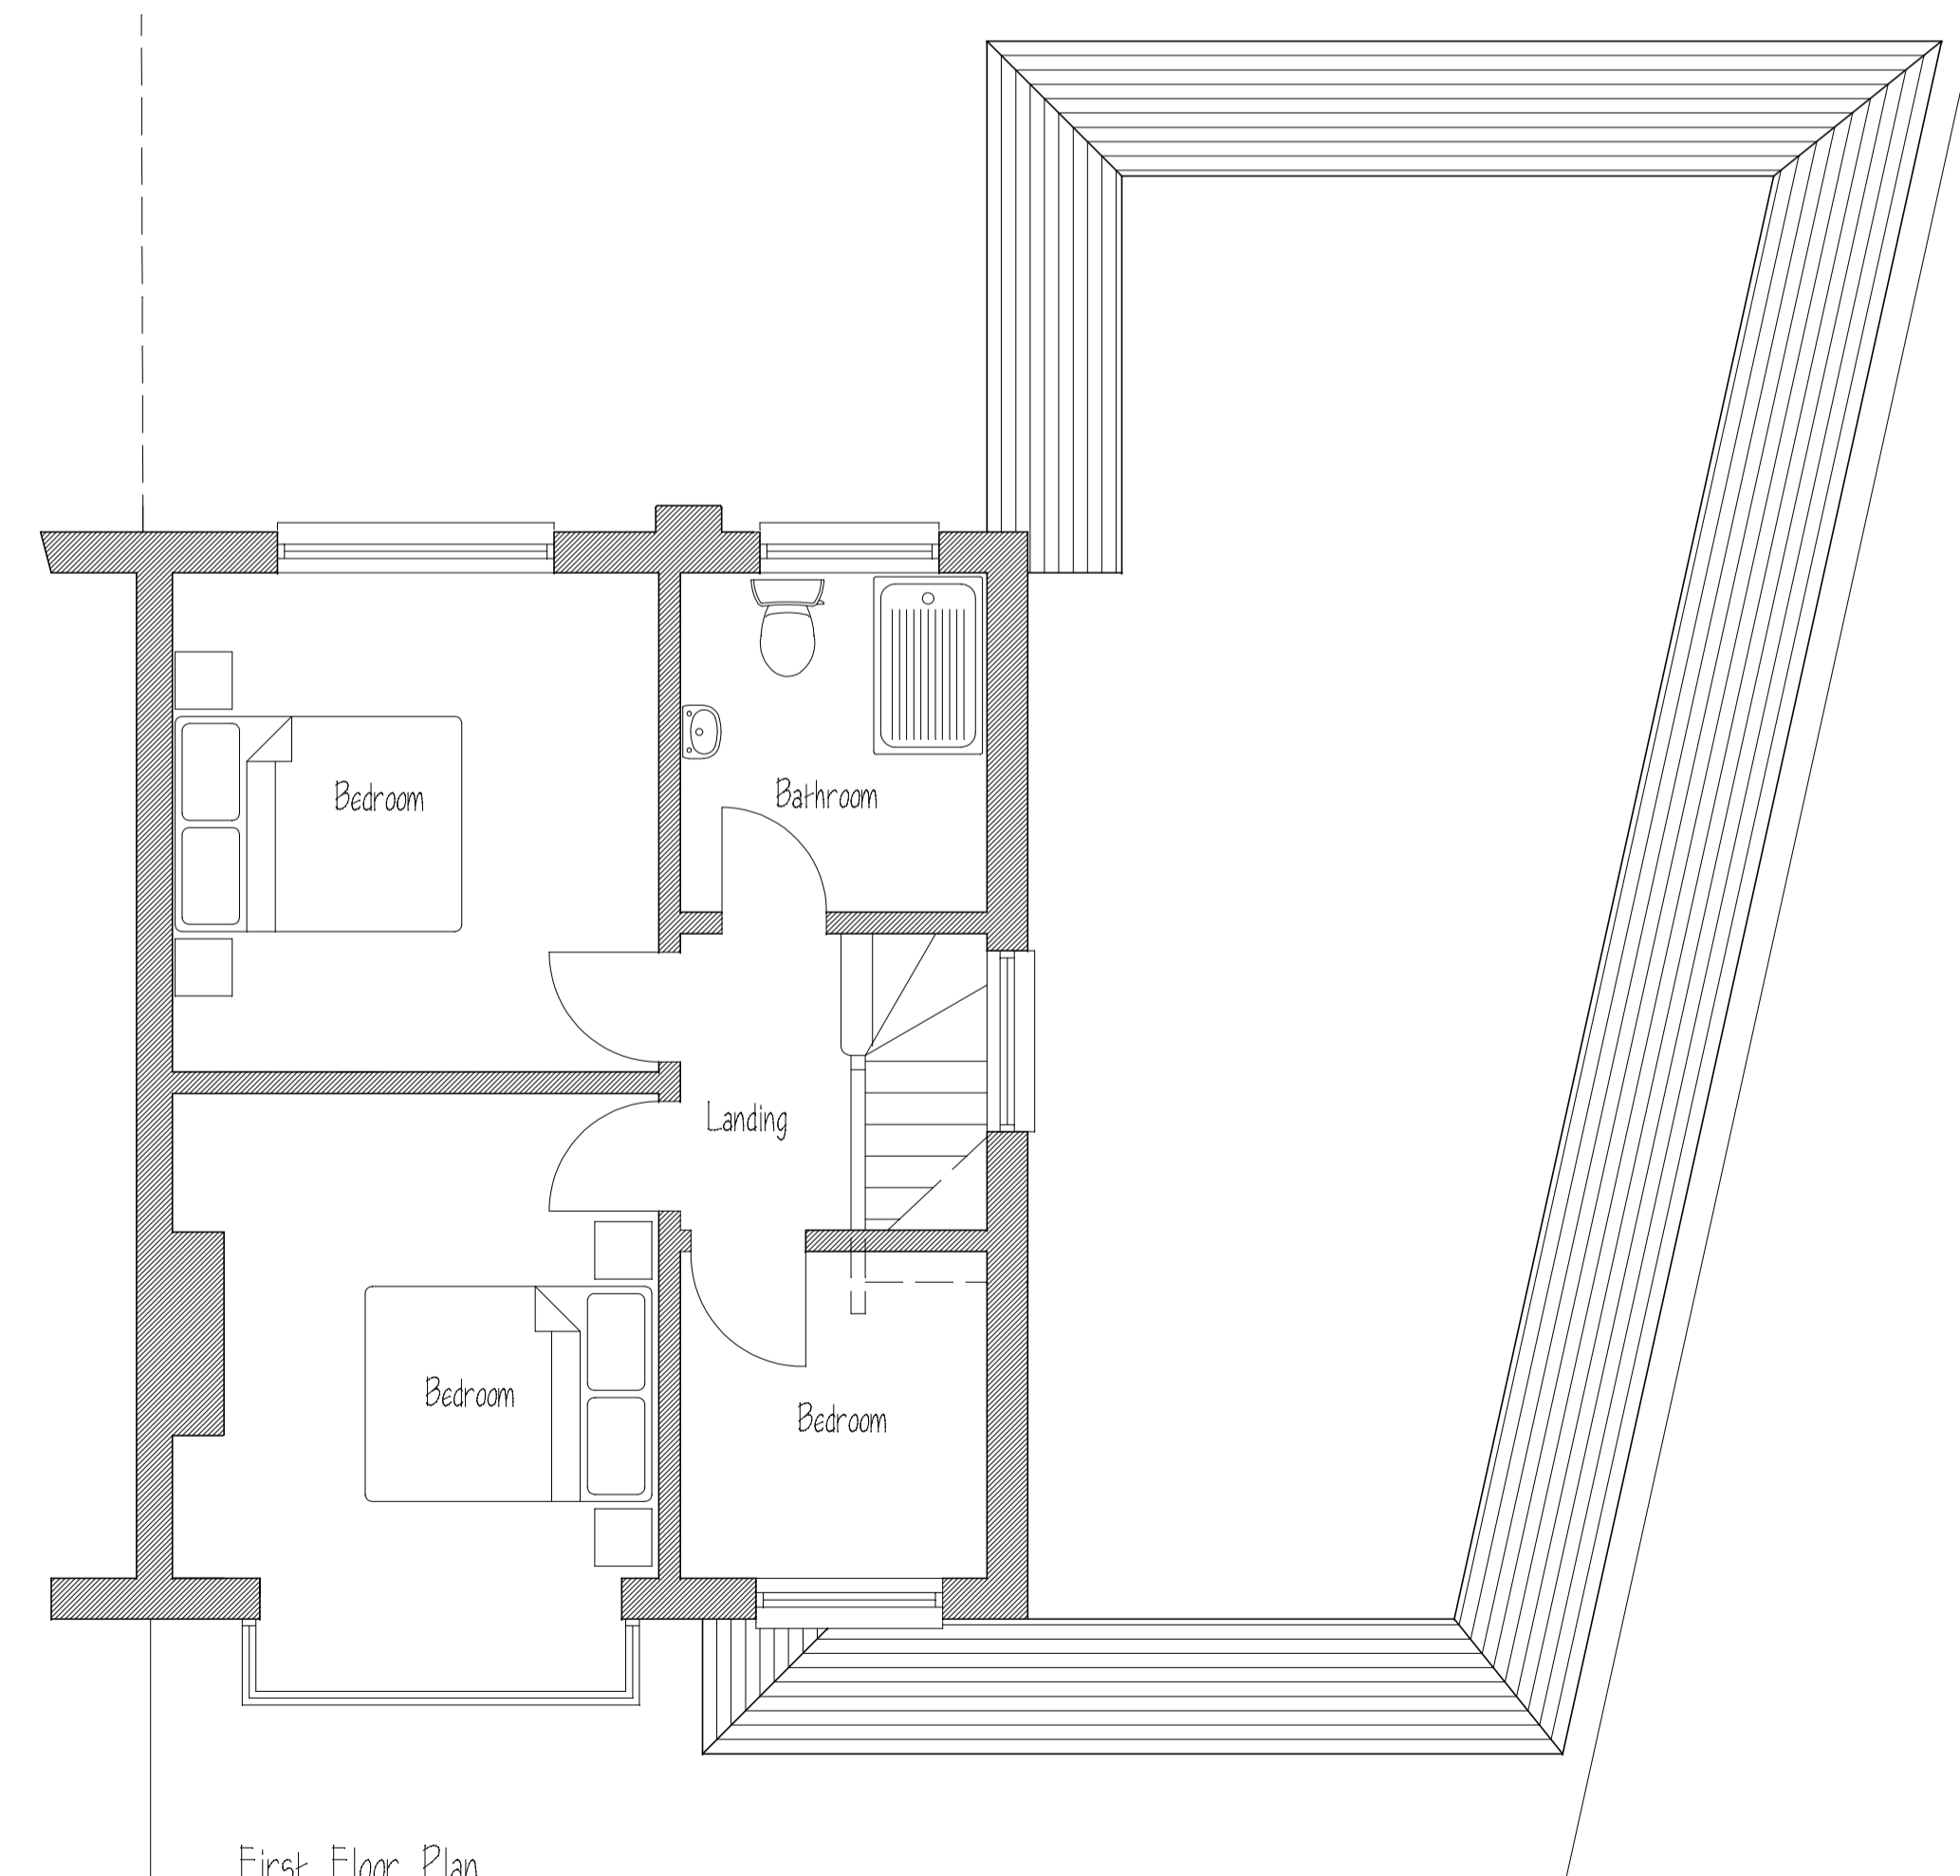

First Floor Plan

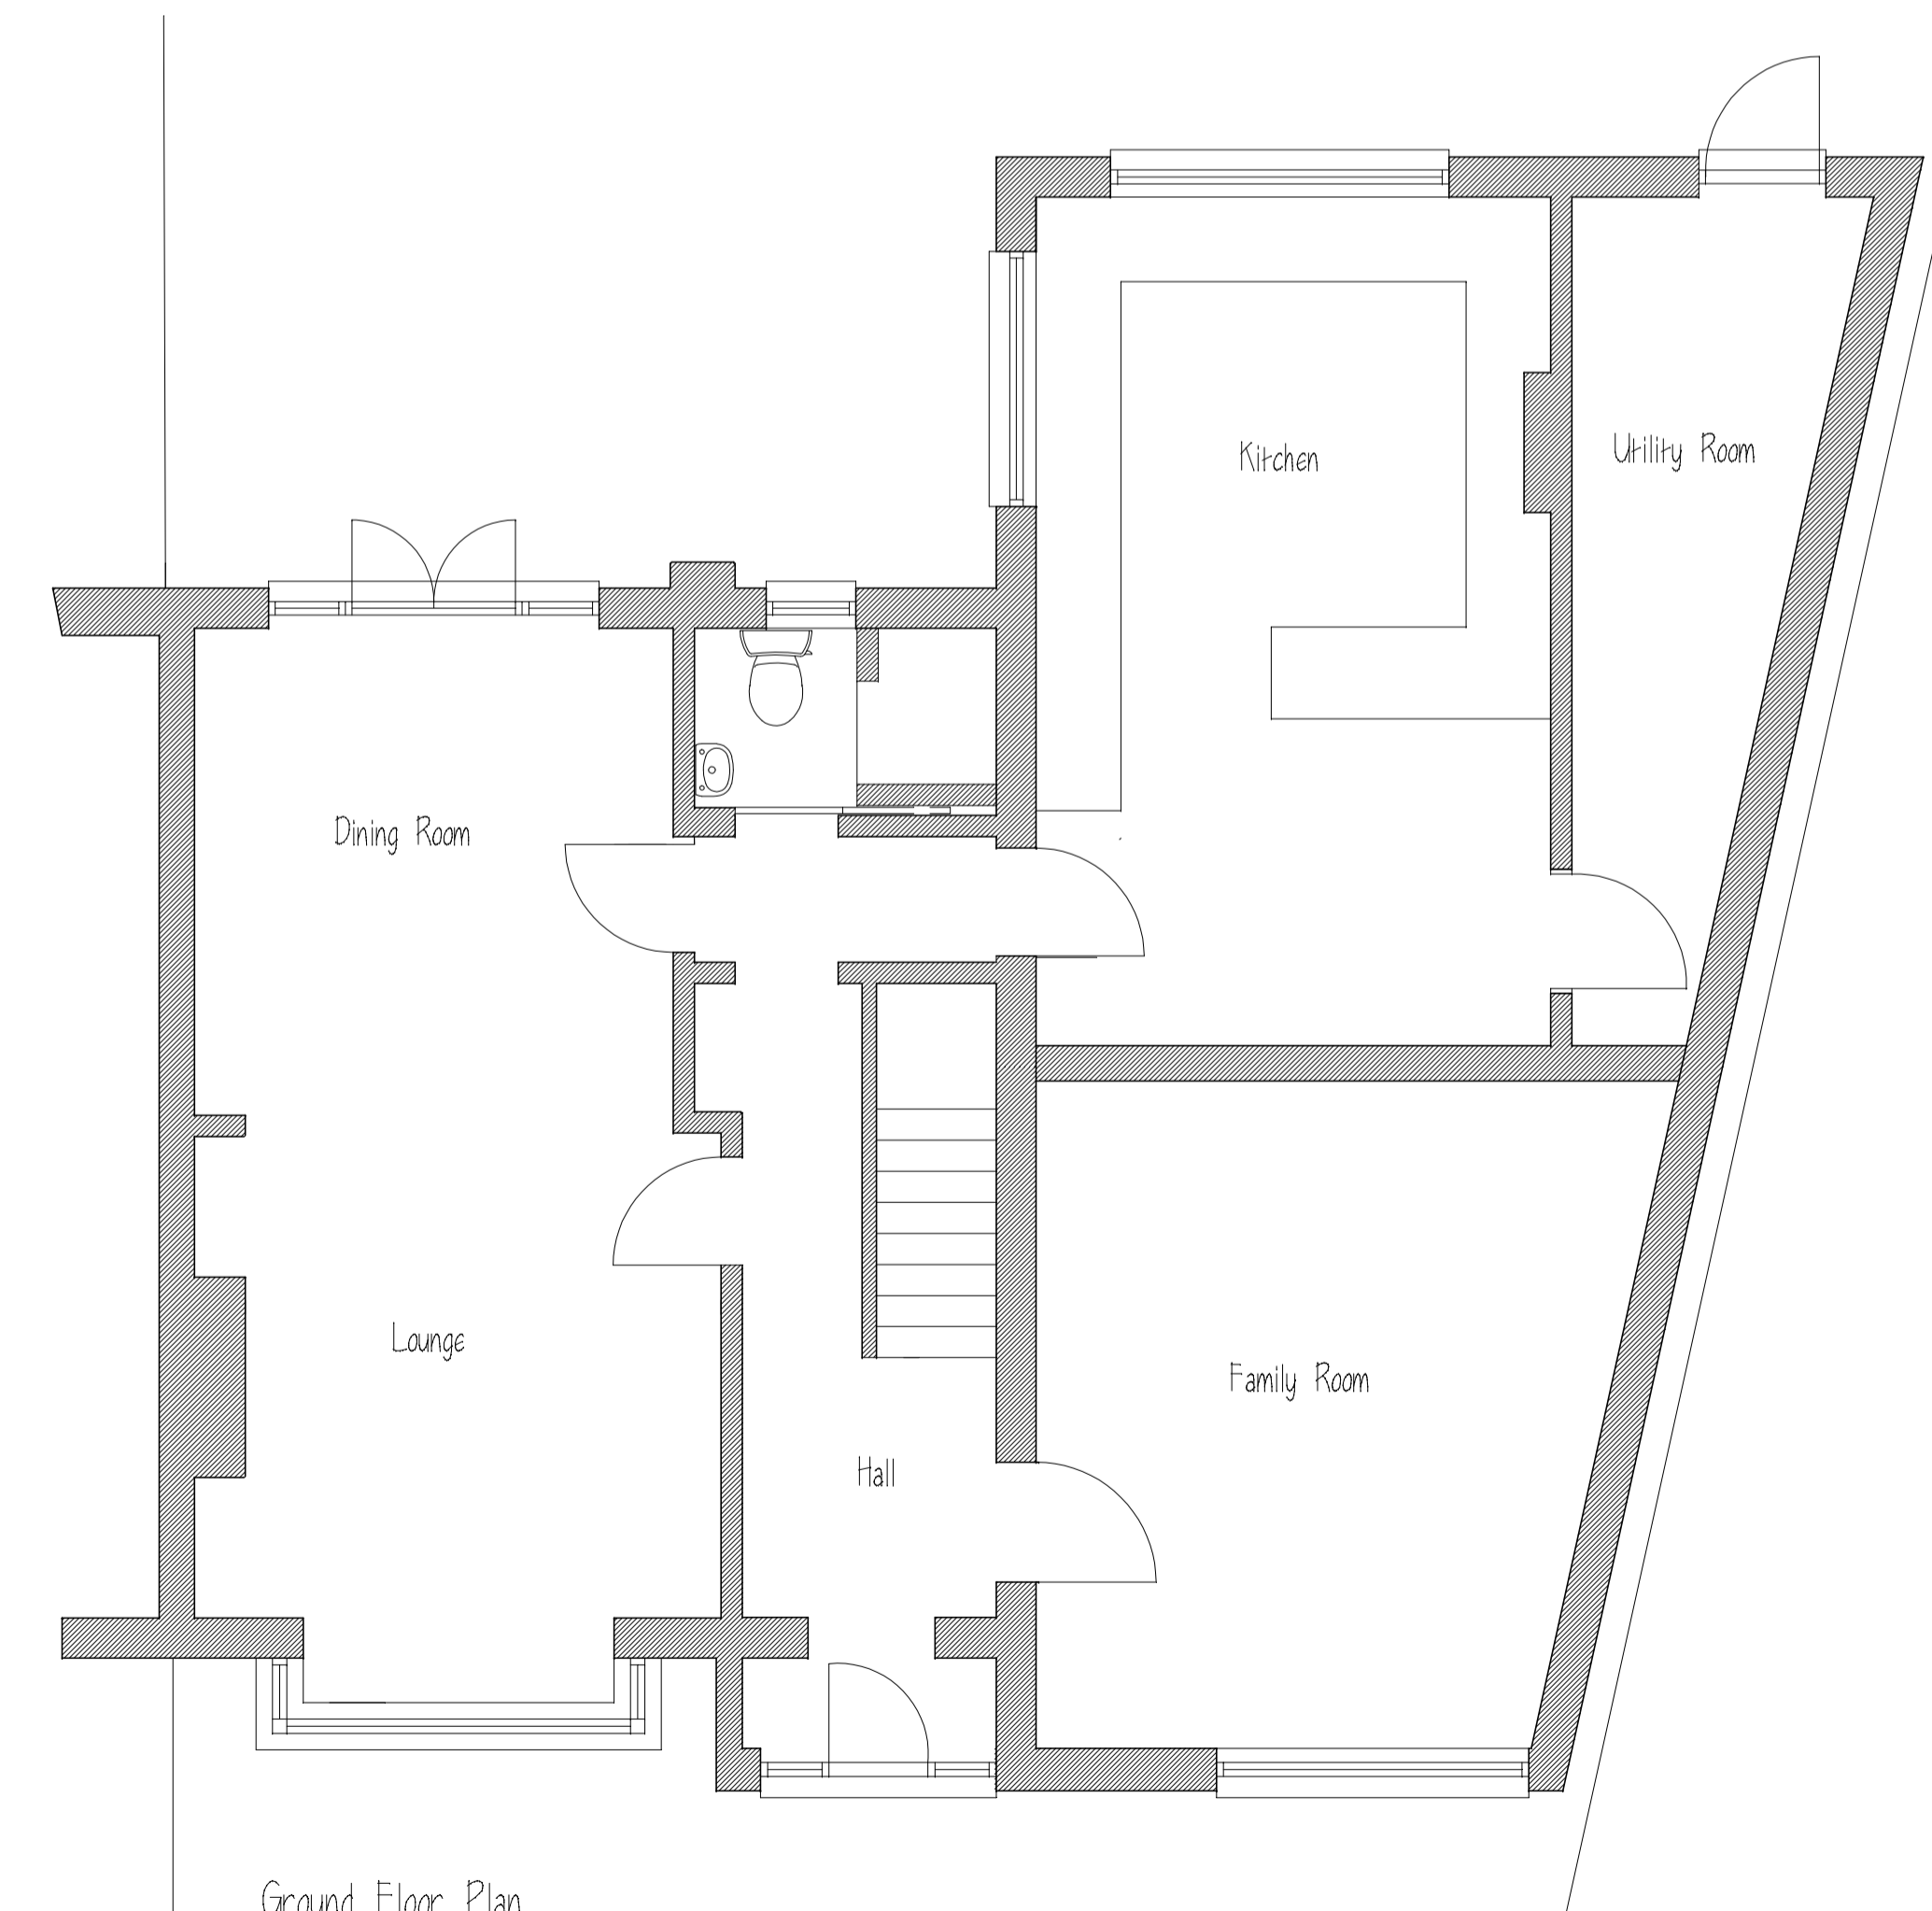


Ground Floor Plan

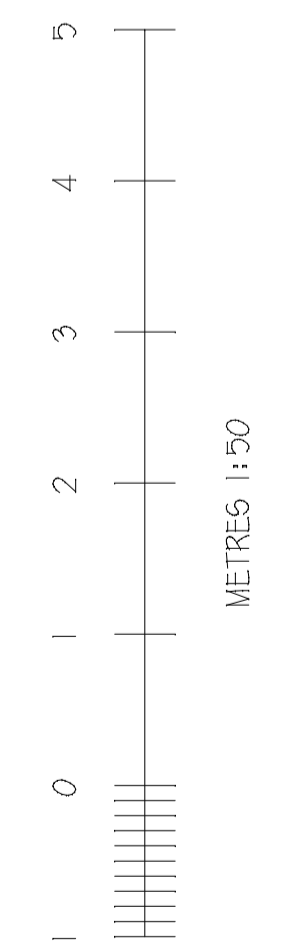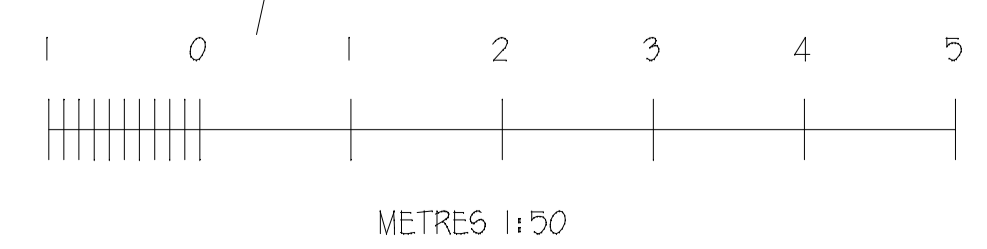


ALL DIMENSIONS & INFORMATION FOUND ON THESE DRAWINGS ARE TO BE CHECKED BY THE CONTRACTOR PRIOR TO COMMENCEMENT OF ANY WORKS ON SITE. ANY DISCREPANCIES FOUND ARE TO BE DISCUSSED WITH 'ARIA DESIGN'. IF IN DOUBT - 'ASK'. THIS DRAWING IS FOR PLANNING PURPOSES ONLY.

REVISIONS:-

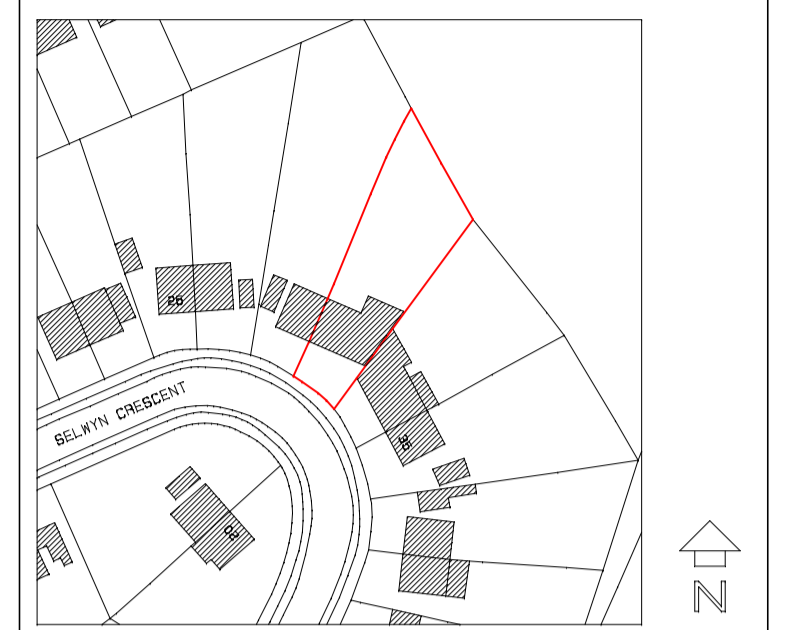

NOTES:- Location Plan 1:1250 Ordnance Survey Licence No 1930454

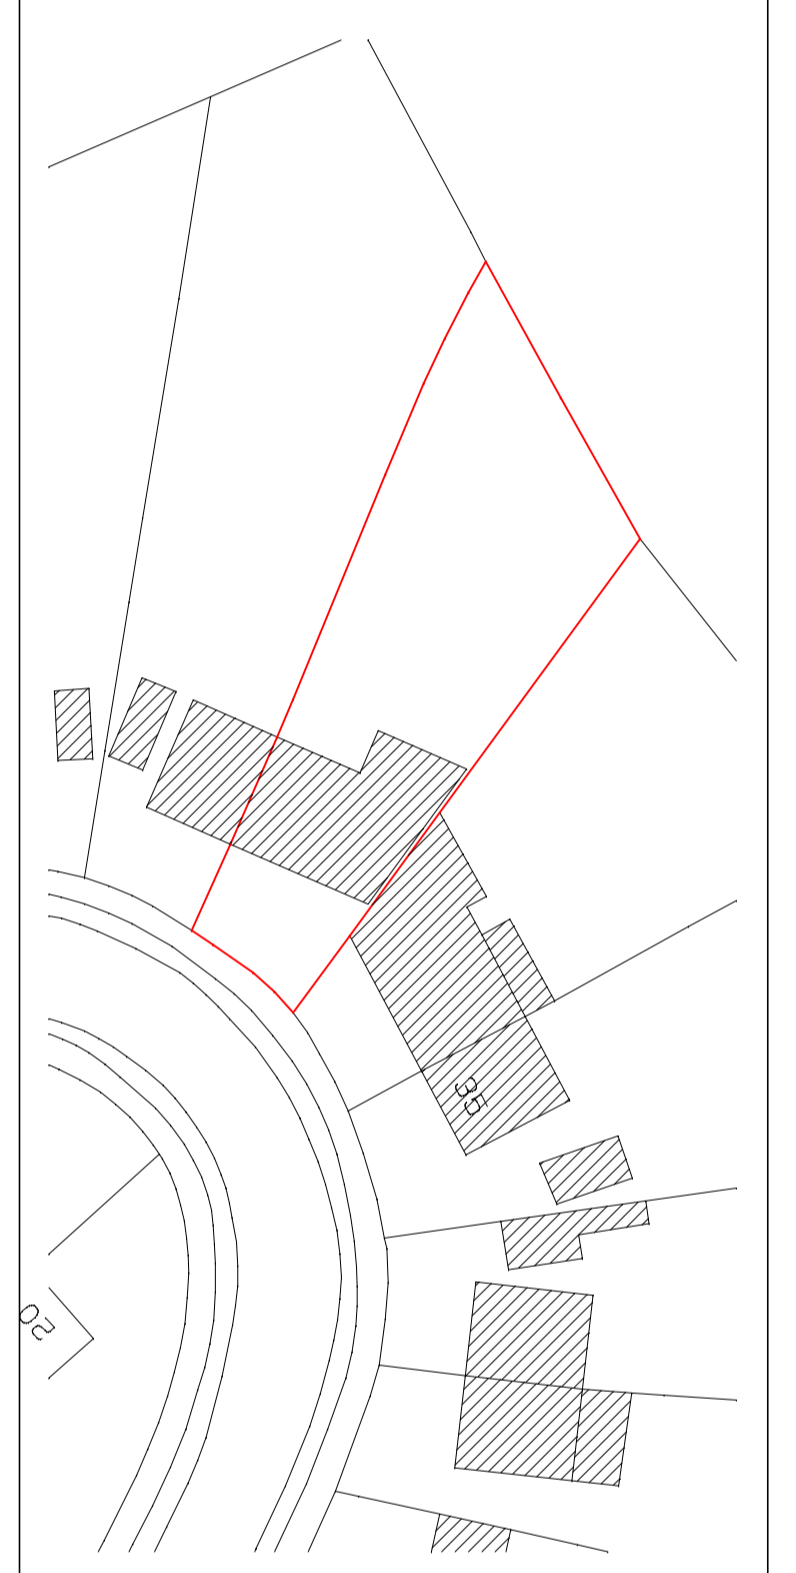

Site Plan 1:500 Ordnance Survey Licence No 1930454

PROJECT:-
31 Selwyn Crescent
Hatfield
Herts.

TITLE:-
Plans and Elevations
as Existing

SCALE:- 1:50, 1:100 (A1) **JOB/DRG. No:-** 1267:01
DATE:- Dec 2017

Aria Design
ARCHITECTURAL DESIGNS AND SURVEYS
90 Chertsey Rise
Stevenage
Hertfordshire SG2 9JL
Tel (01438) 231641 Mob 07780 928317