	Ш
Indicative Only	
150 N	+
	Chim
	Sloping Tiled Roof
	l Roor
	9 Tijed Roor
	Sloping Tieu Roor
	Sloping Tiled Roof
140 N	

Note - All levels relate to Survey Station 2 (Road Nail) given an arbitrary datum of 20.00m. The survey grid is arbitrary and is for user purposes only, it is not related to North or OS coordinates


Sp = Arch Springer Height Cr = Arch Crown Height IC = Inspection Chamber HWC = Hot Water Cylinder BH = Beam Height Ht = Height (2.08) Ceiling Height

(2.08) = Ceiling Height (False)

GM = Gas Meter Arch or Vauted Ceiling CL = Cover Level IL = Invert Level RWP = Rainvater Pipe SVP = Soil Vent Pipe CSU = Ceiling Slopes Up S = Window Sial Height H = Window Head Height UTL = Unable to Lift

	А	11 Oct 2018	Note amended re: scaling		
DO NOT SCALE EXCEPT FOR PLANNING PURPOSES					

All dimensions to be verified on site prior to commencement of any works. Any discrepancies to be notified in writing to Jon Skellern

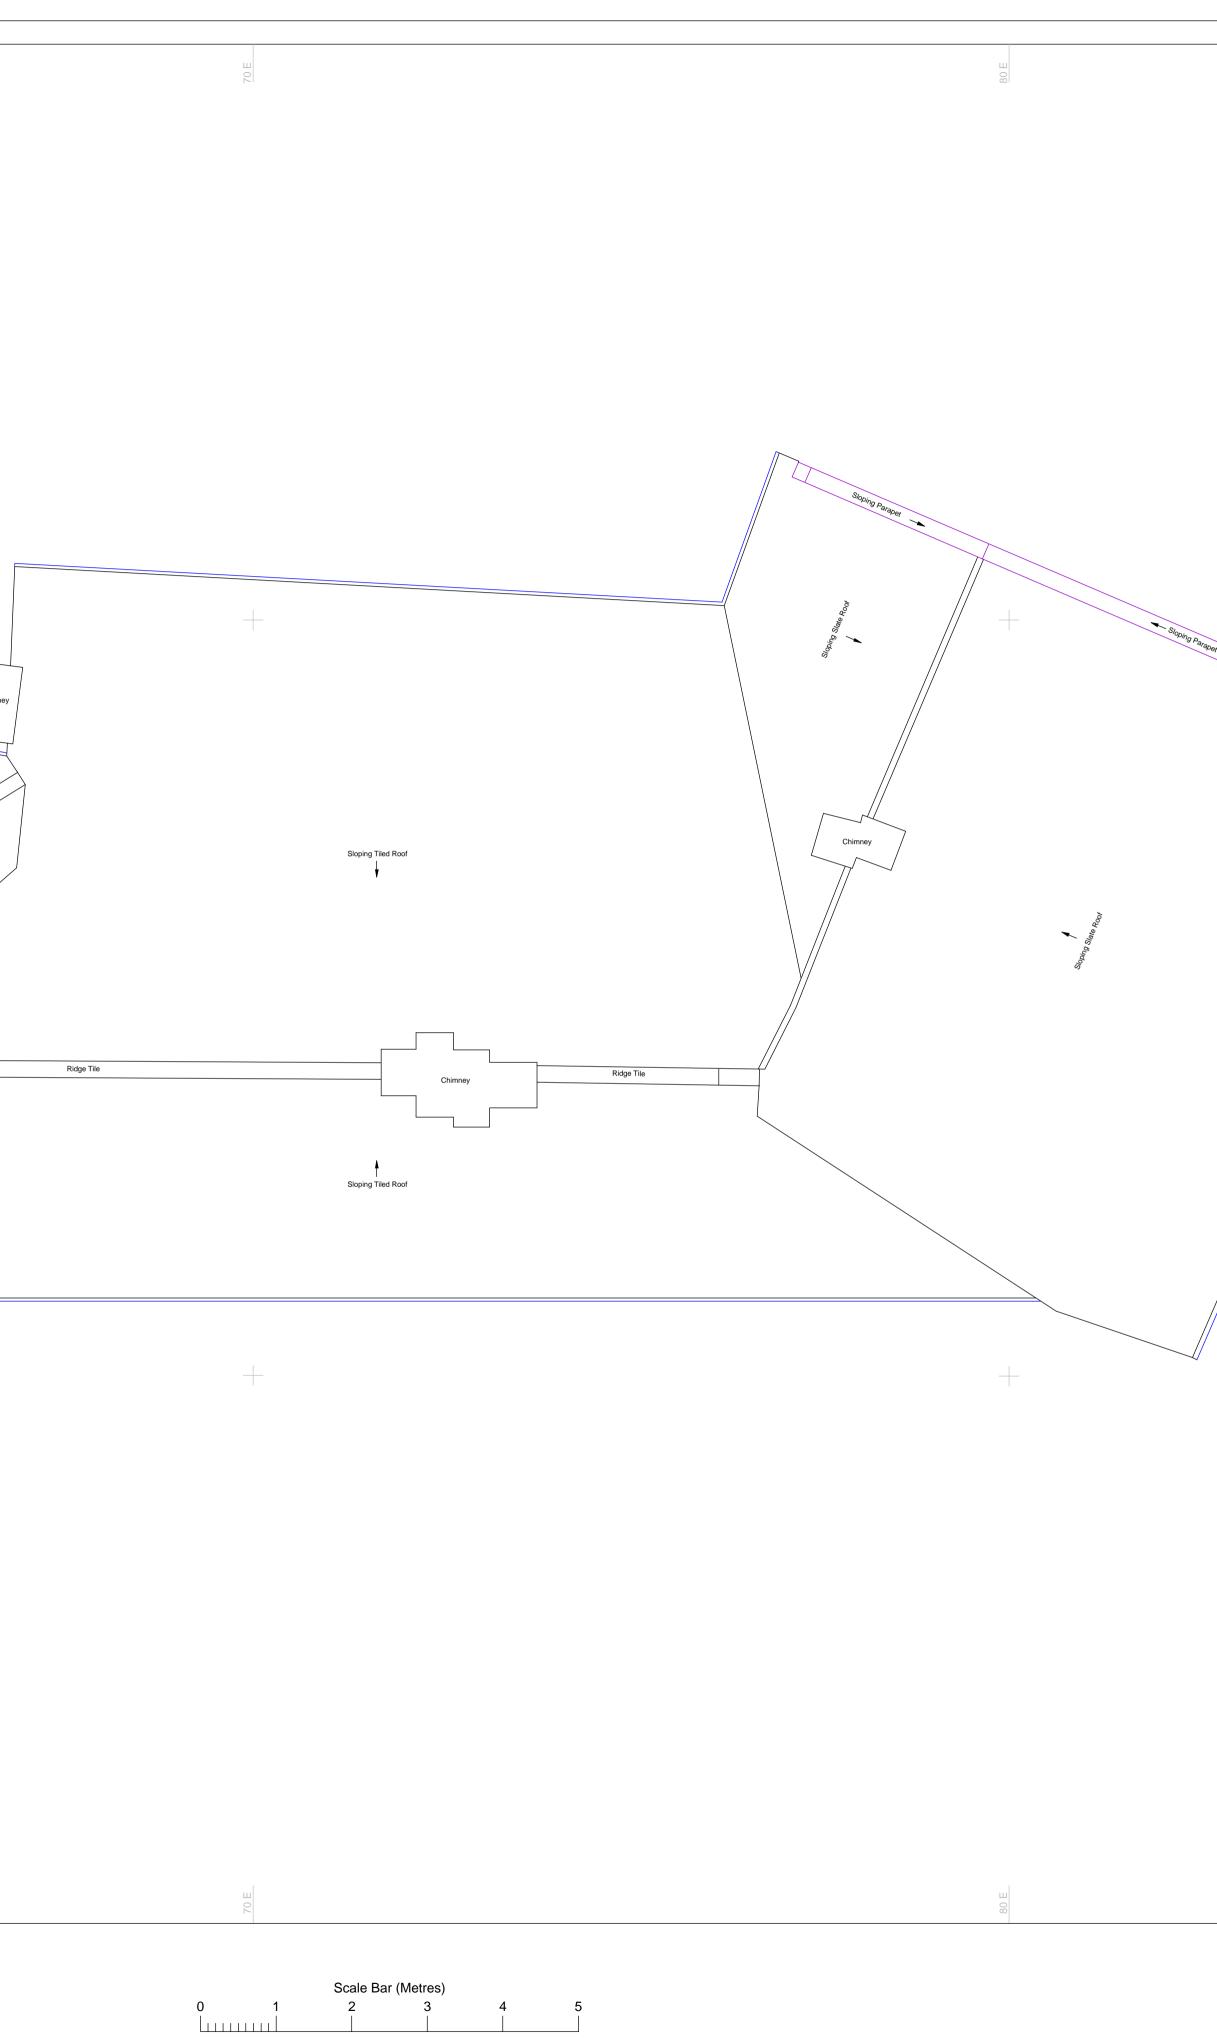

1, 3 & 5 Park Street, Old Hatfield AL9 5AT

			150 N
/			
		~/	
		7	
		2	40 N
	Some roof deta	ils are estimated	only
	due to limited ac		
		90 E	
	ica	Client	
	JSƏ	Latymer Ltd.	
	jon skellern associates 6 Black Swan Court	Roof Plan	
	Priory Street	Drawn JMS	
	Ware Herts SG12 0HY	Scale A1 @ 1:50	

T:01920 413628

M:07710905240

E:jonathan.skellern@ntlworld.com

Drawing No. 135PS_R_A

August 2016