


Side Elevation




Rear Elevation




Flank Elevation

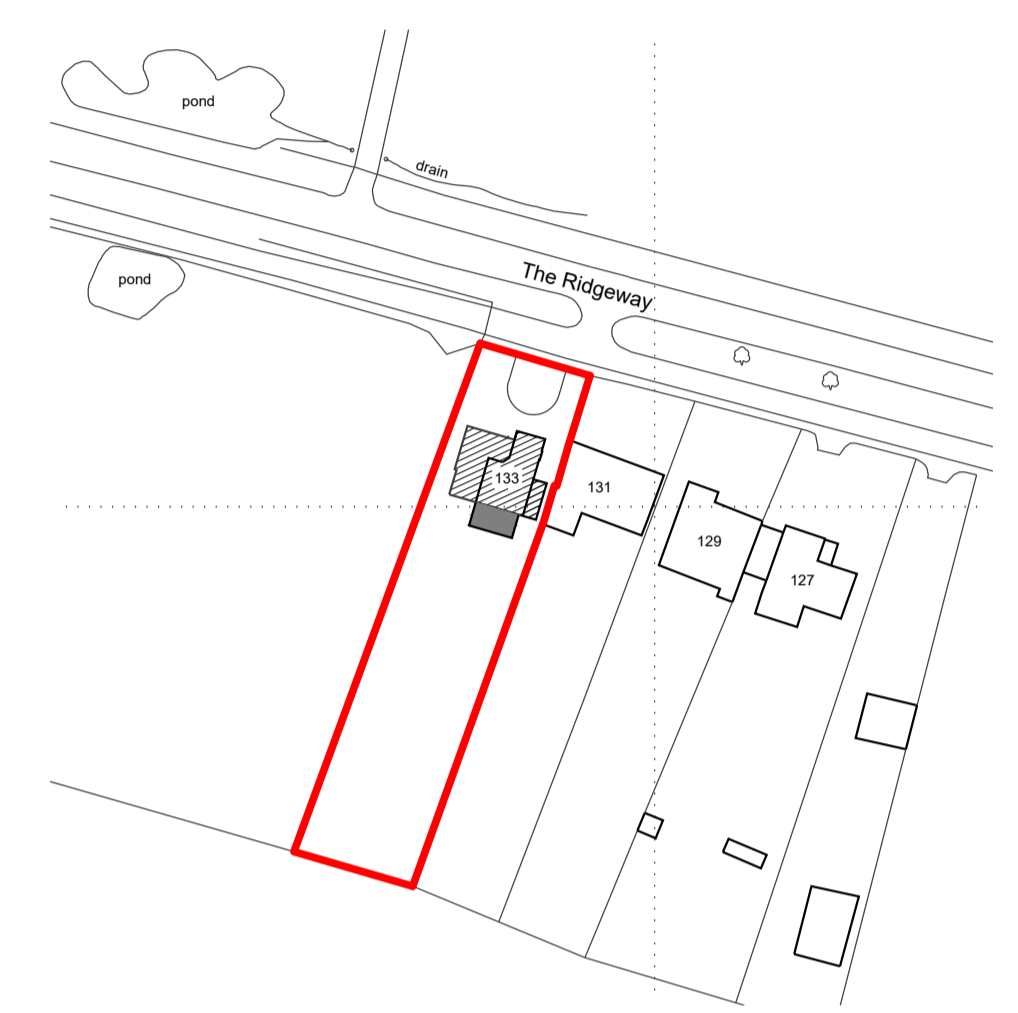


Location Plan 1:1250

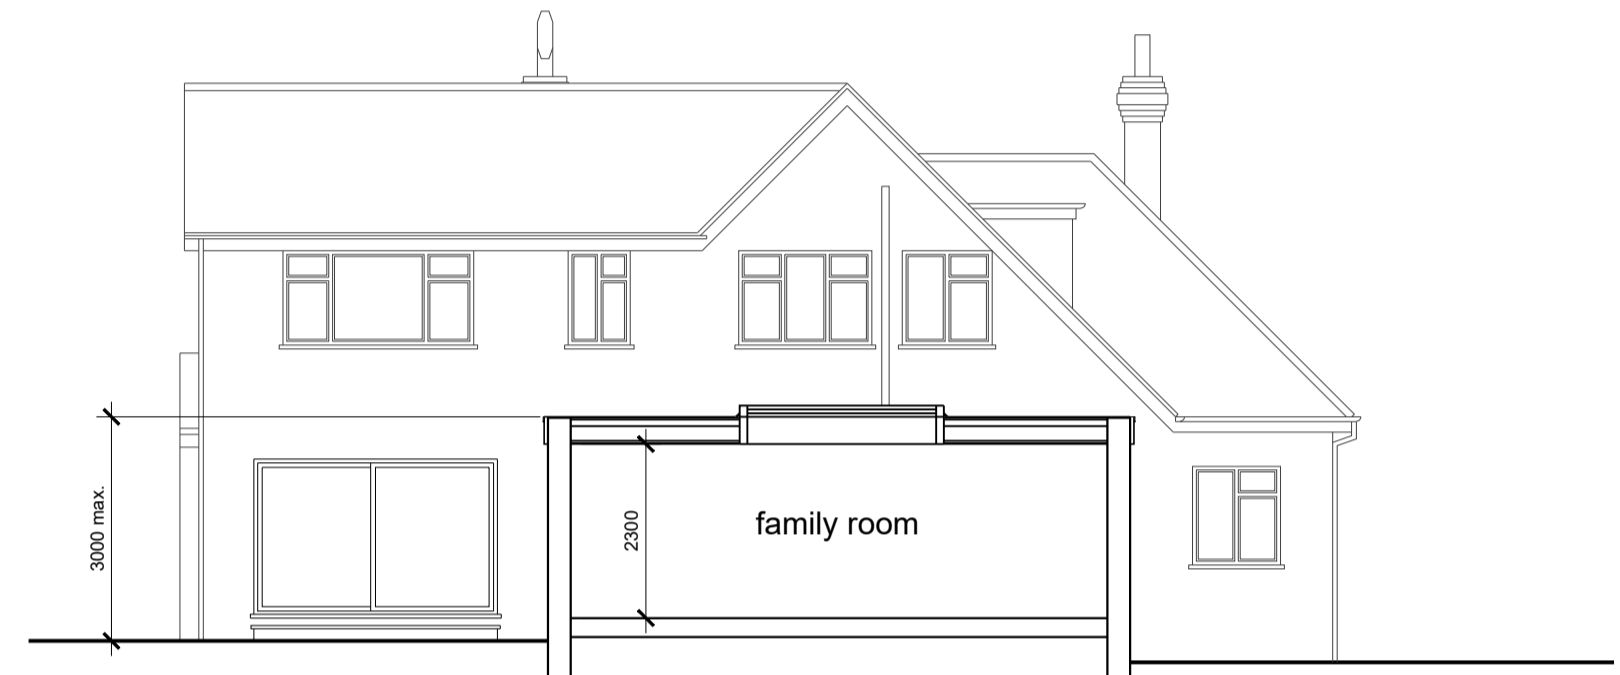


Cross Section

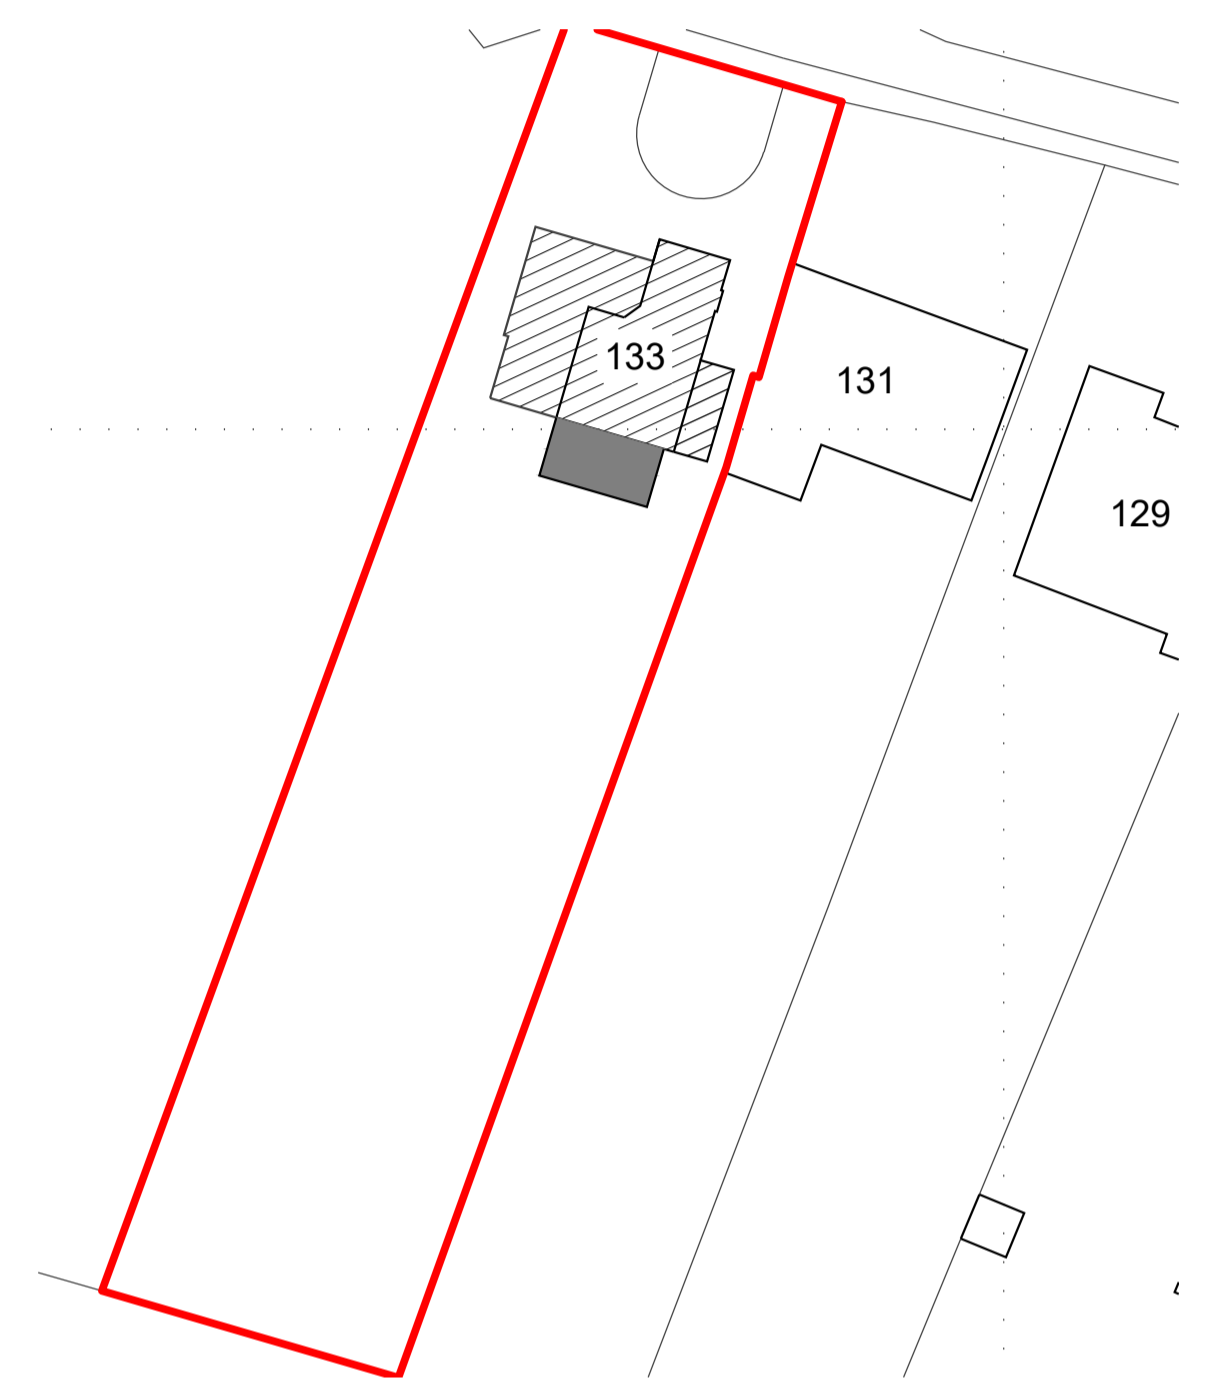


Site Plan 1:500

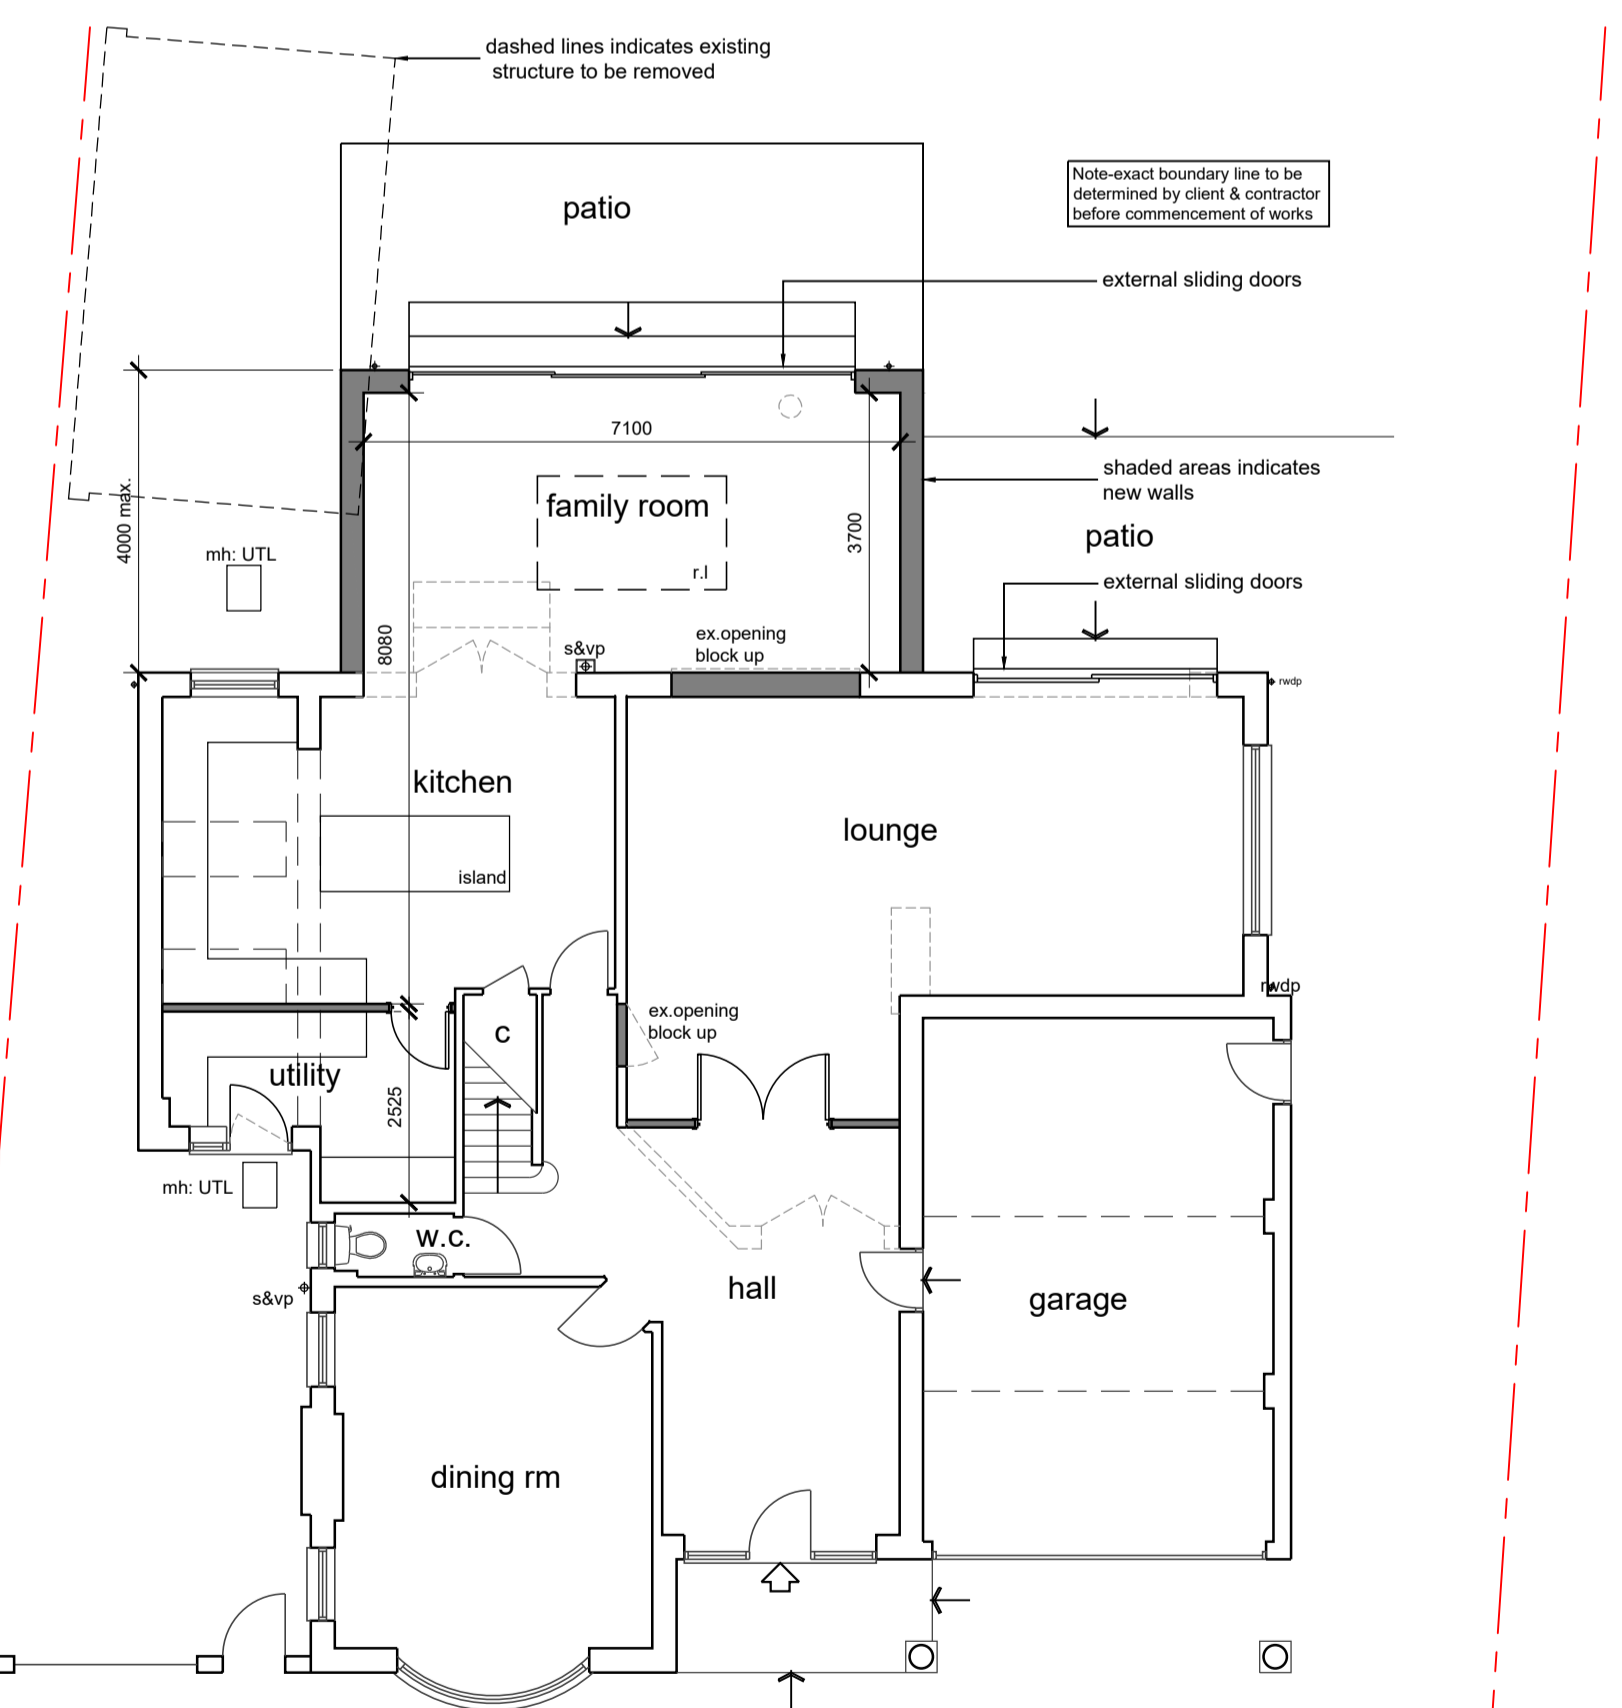

Ground Floor Plan

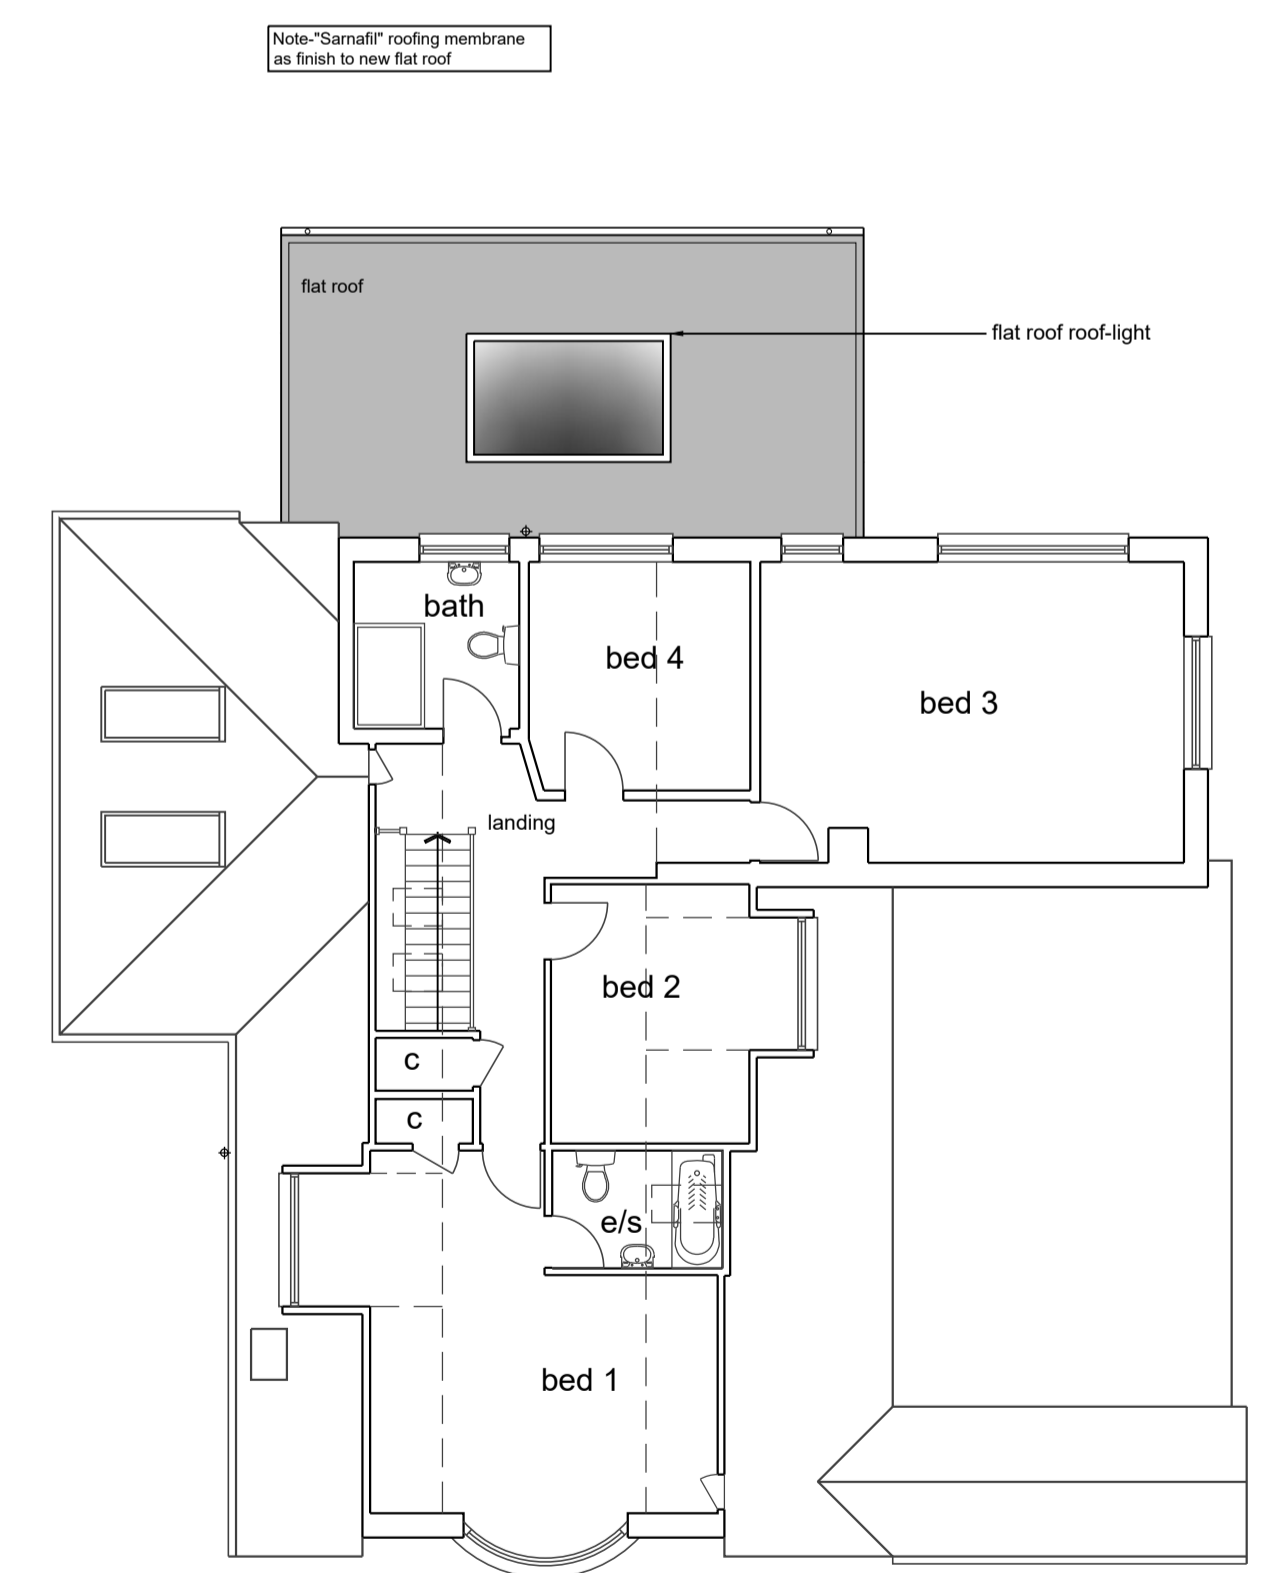

First Floor Plan

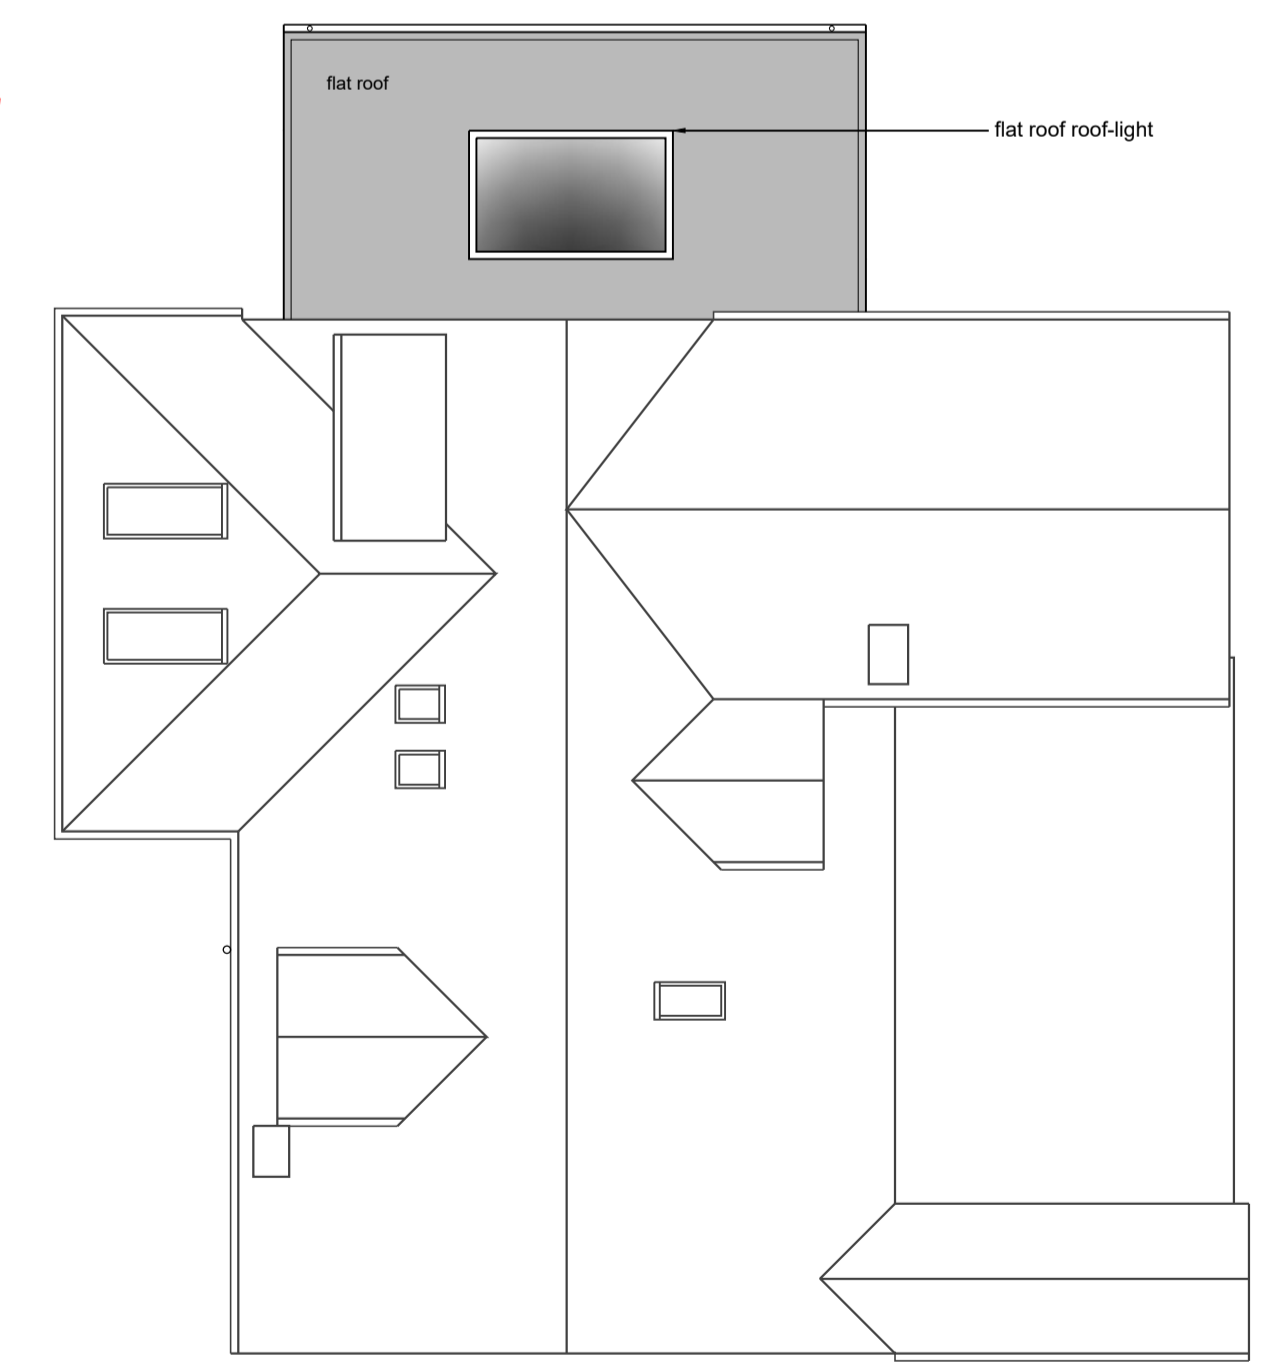

Roof Plan

notes:  
 any discrepancies should be reported immediately  
 all dimensions should be checked on site prior to commencement of work  
 site/survey based on ordnance survey information provided by prodar systems plc. (www.promap.co.uk) prodar does not guarantee that all past or current uses or features will be identified in the product  
 the product does not give details about the actual state or condition of the site nor should it be used or taken to indicate or exclude actual suitability or unsuitability of the site for any particular purpose, or relied upon for determining salability or value, or used as a substitute for any physical investigation or inspection.  
 drawings to be read in accordance with the dwelling emission rate (der/ter) calculation. the building must be built 'as designed' meeting the criteria set for air permeability.  
 © HERTFORD PLANNING SERVICE  
 note  
 when printing off pdf's  
 it is the responsibility of the user to verify that the resulting prints are to scale on the appropriate sized sheet.  
 also that the scale bars on the plan measure correctly.

1:2500	0	1	50m	100m	200m
1:1250	0	5m	25m	50m	100m
1:500	0	2m	10m	20m	40m
1:200	0	1m	4m	8m	16m
1:100	0	0.5m	2m	4m	8m
1:50	0	0.25m	1m	2m	4m

14/05/2021 reduced width of extension by 100mm-client's req.  
 14/05/2021 amended boundary line-client's req. Rev B Rev A



Westgate House, 37-41 Castle Street,  
 Hertford, Herts SG14 1HH  
 Tel: 01992 552173 Fax: 01992 587643  
 Email: contact@hertfordplanning.co.uk  
 www.hertfordplanning.co.uk



Description Proposed 4m Rear Extension  
 Project 133 The Ridgeway  
 Cuffley  
 EN6 4BG  
 Drawing PLANS AND ELEVATIONS  
 AS PROPOSED

Date 14/05/2021  
 Scale 1:100  
 Sheet size A1  
 Drawn JM

14074-P004-B