




North-East Elevation




North-West Elevation




South-West Elevation

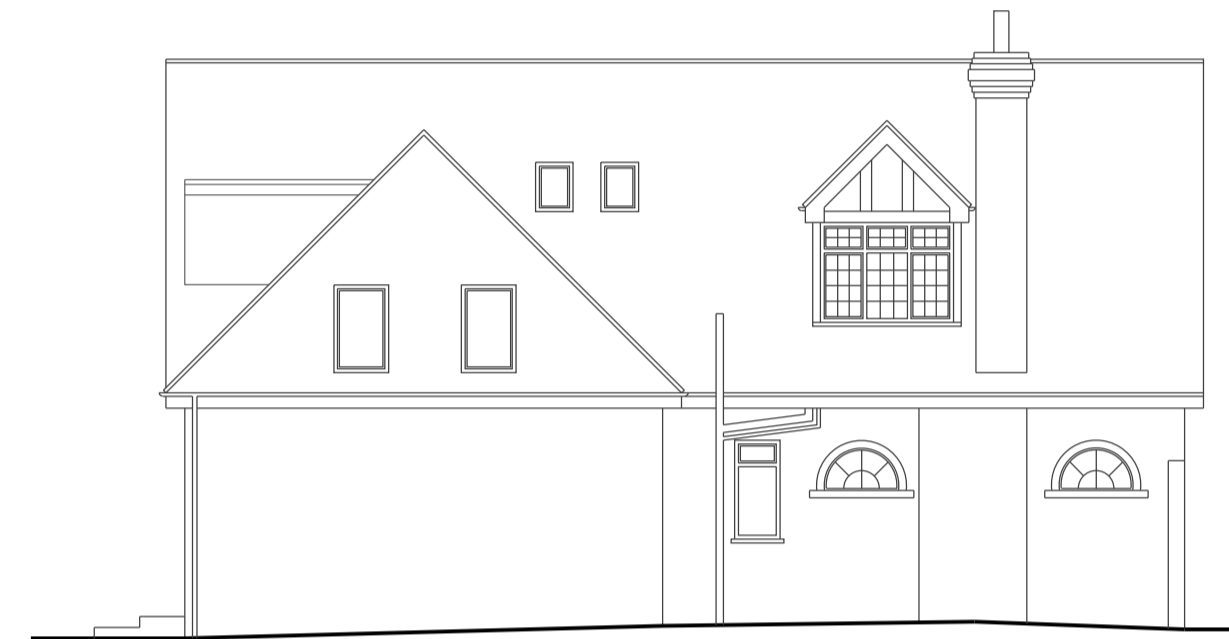


South-East Elevation

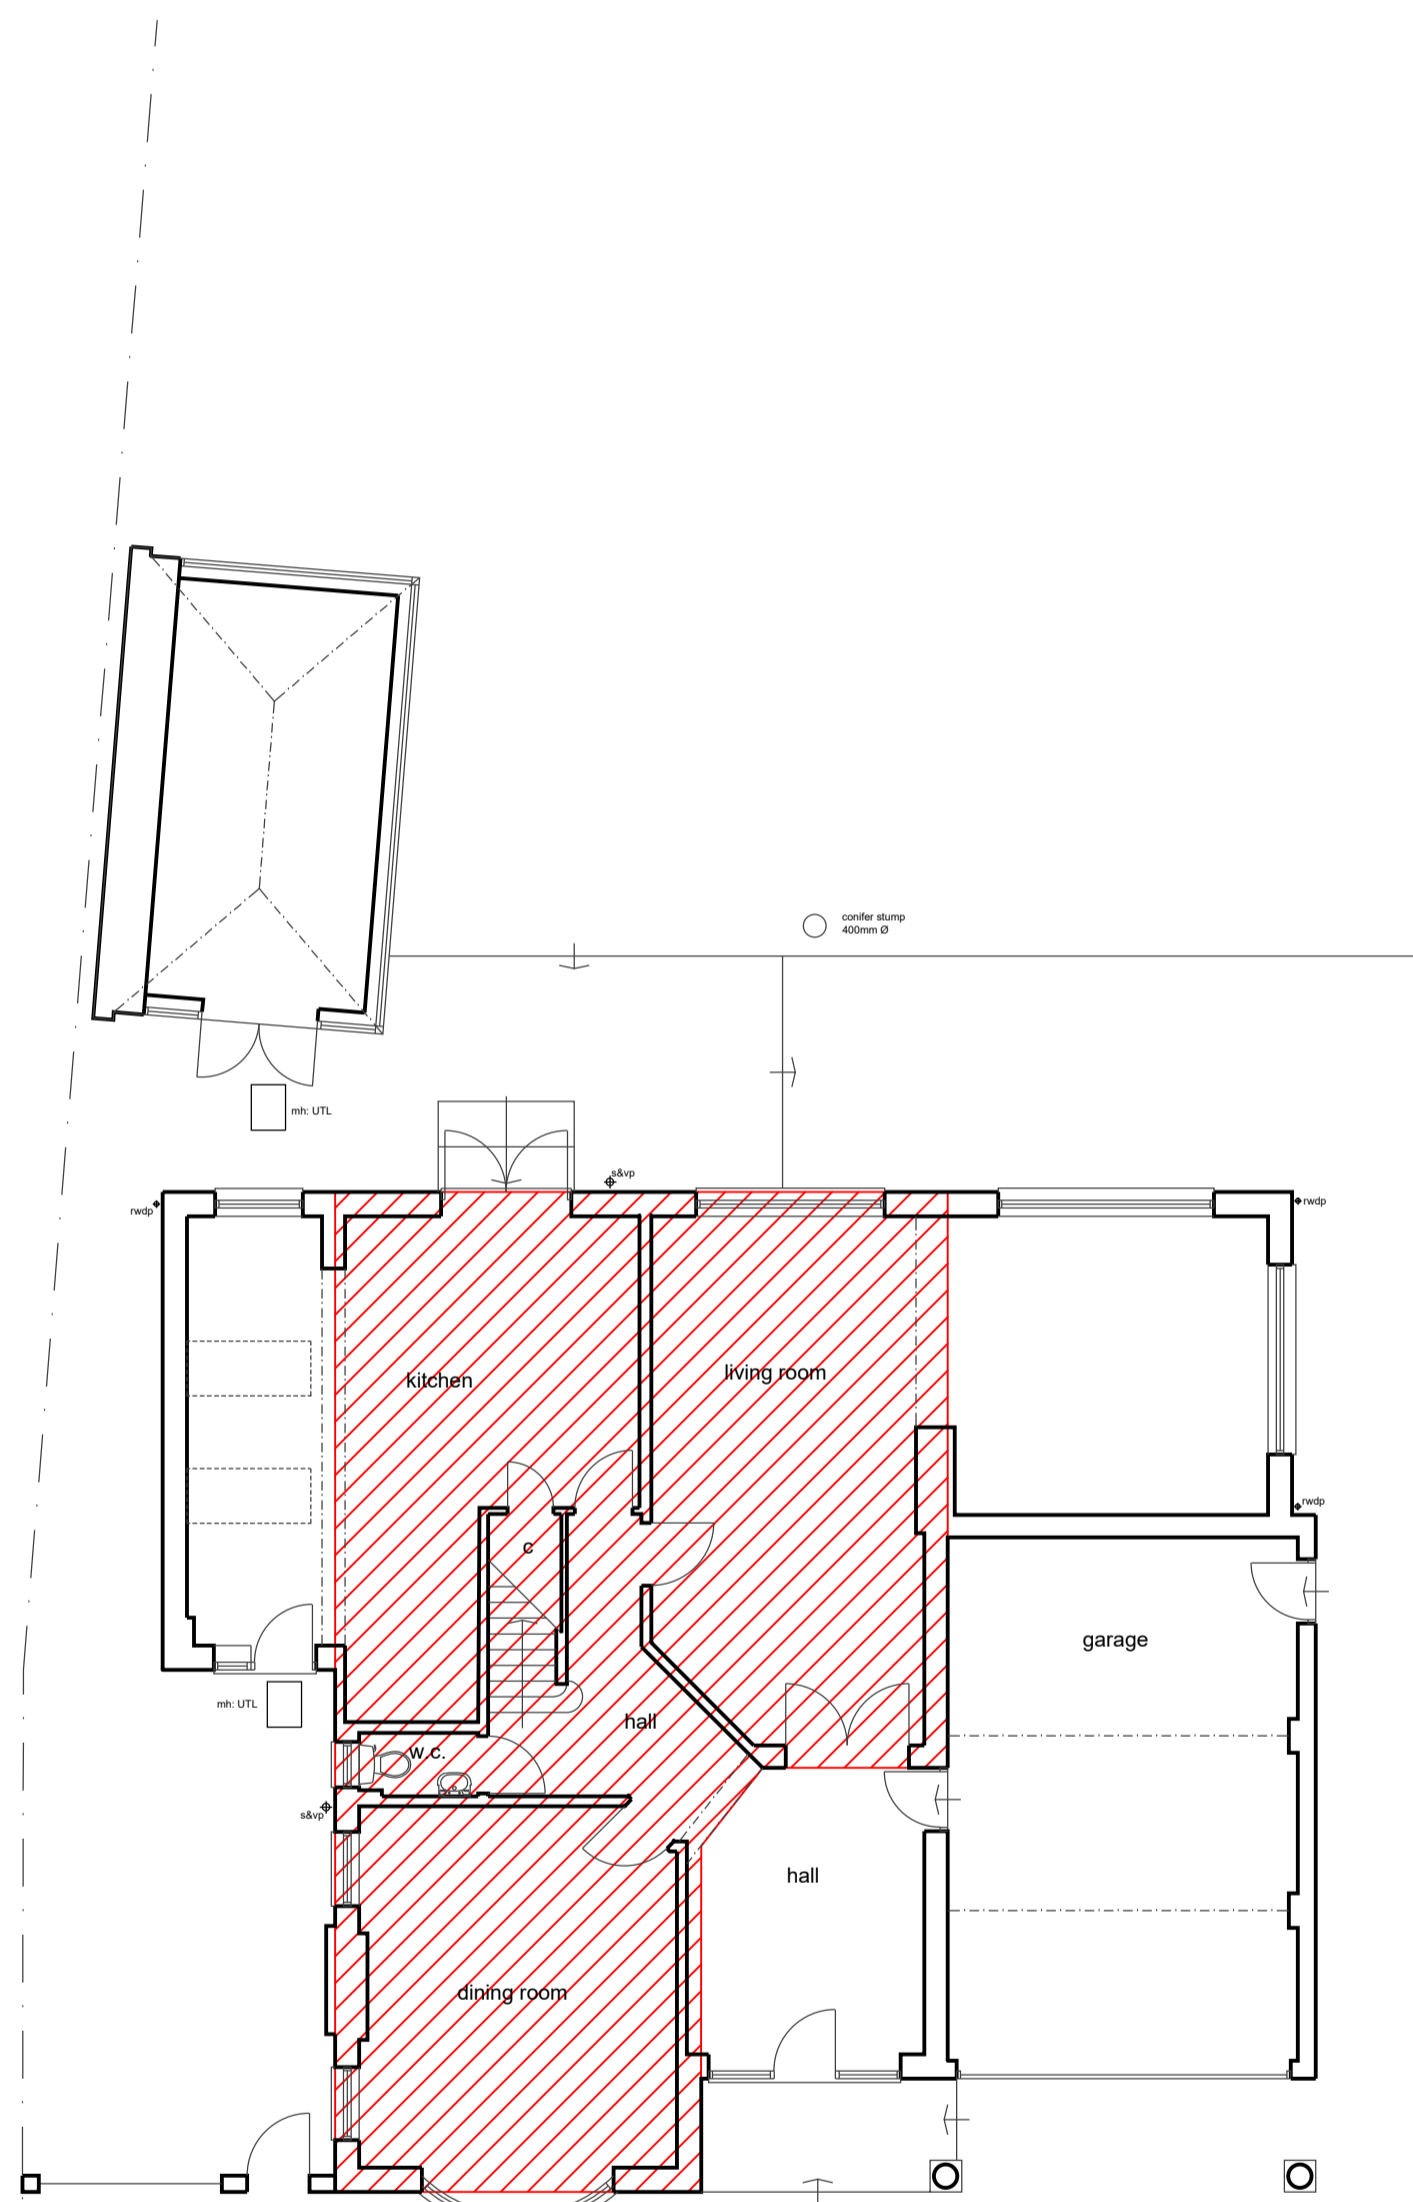


Ground Floor Plan

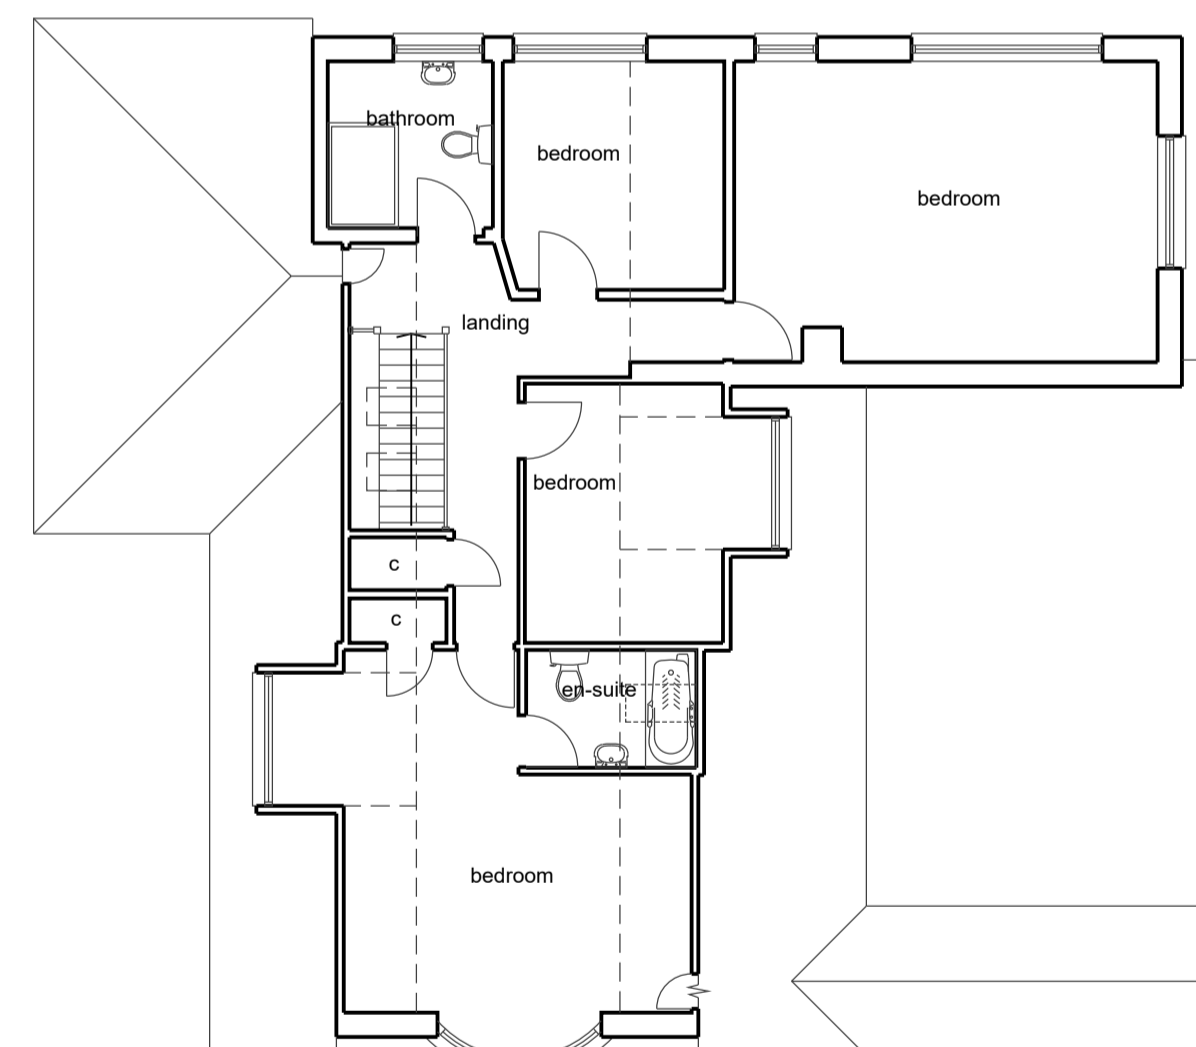


First Floor Plan

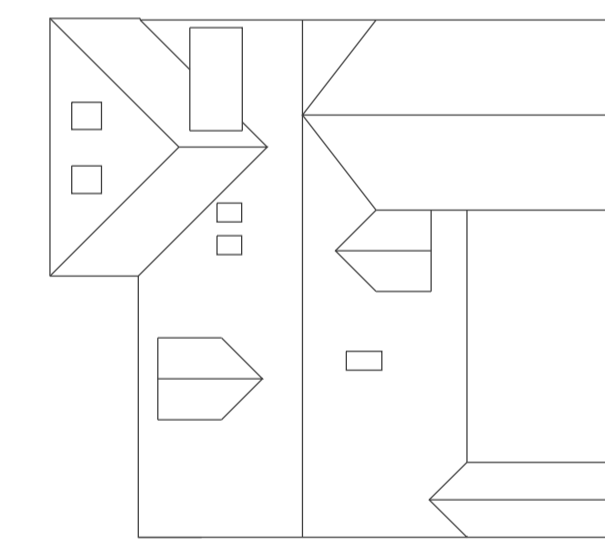

Roof Plan 1:200

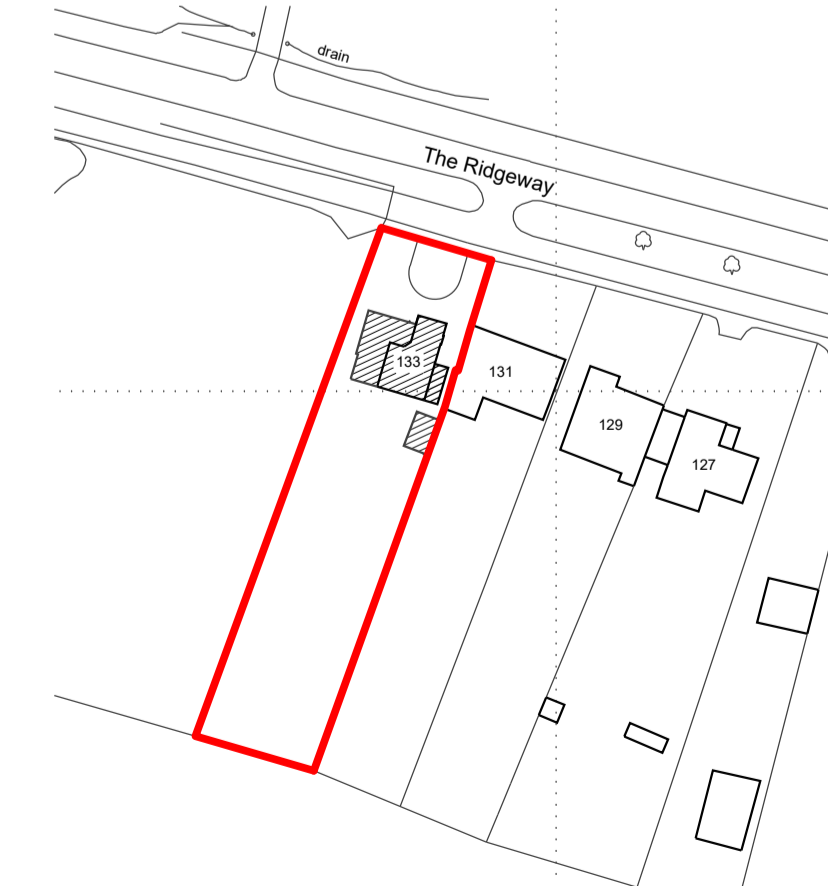

Location Plan 1:1250

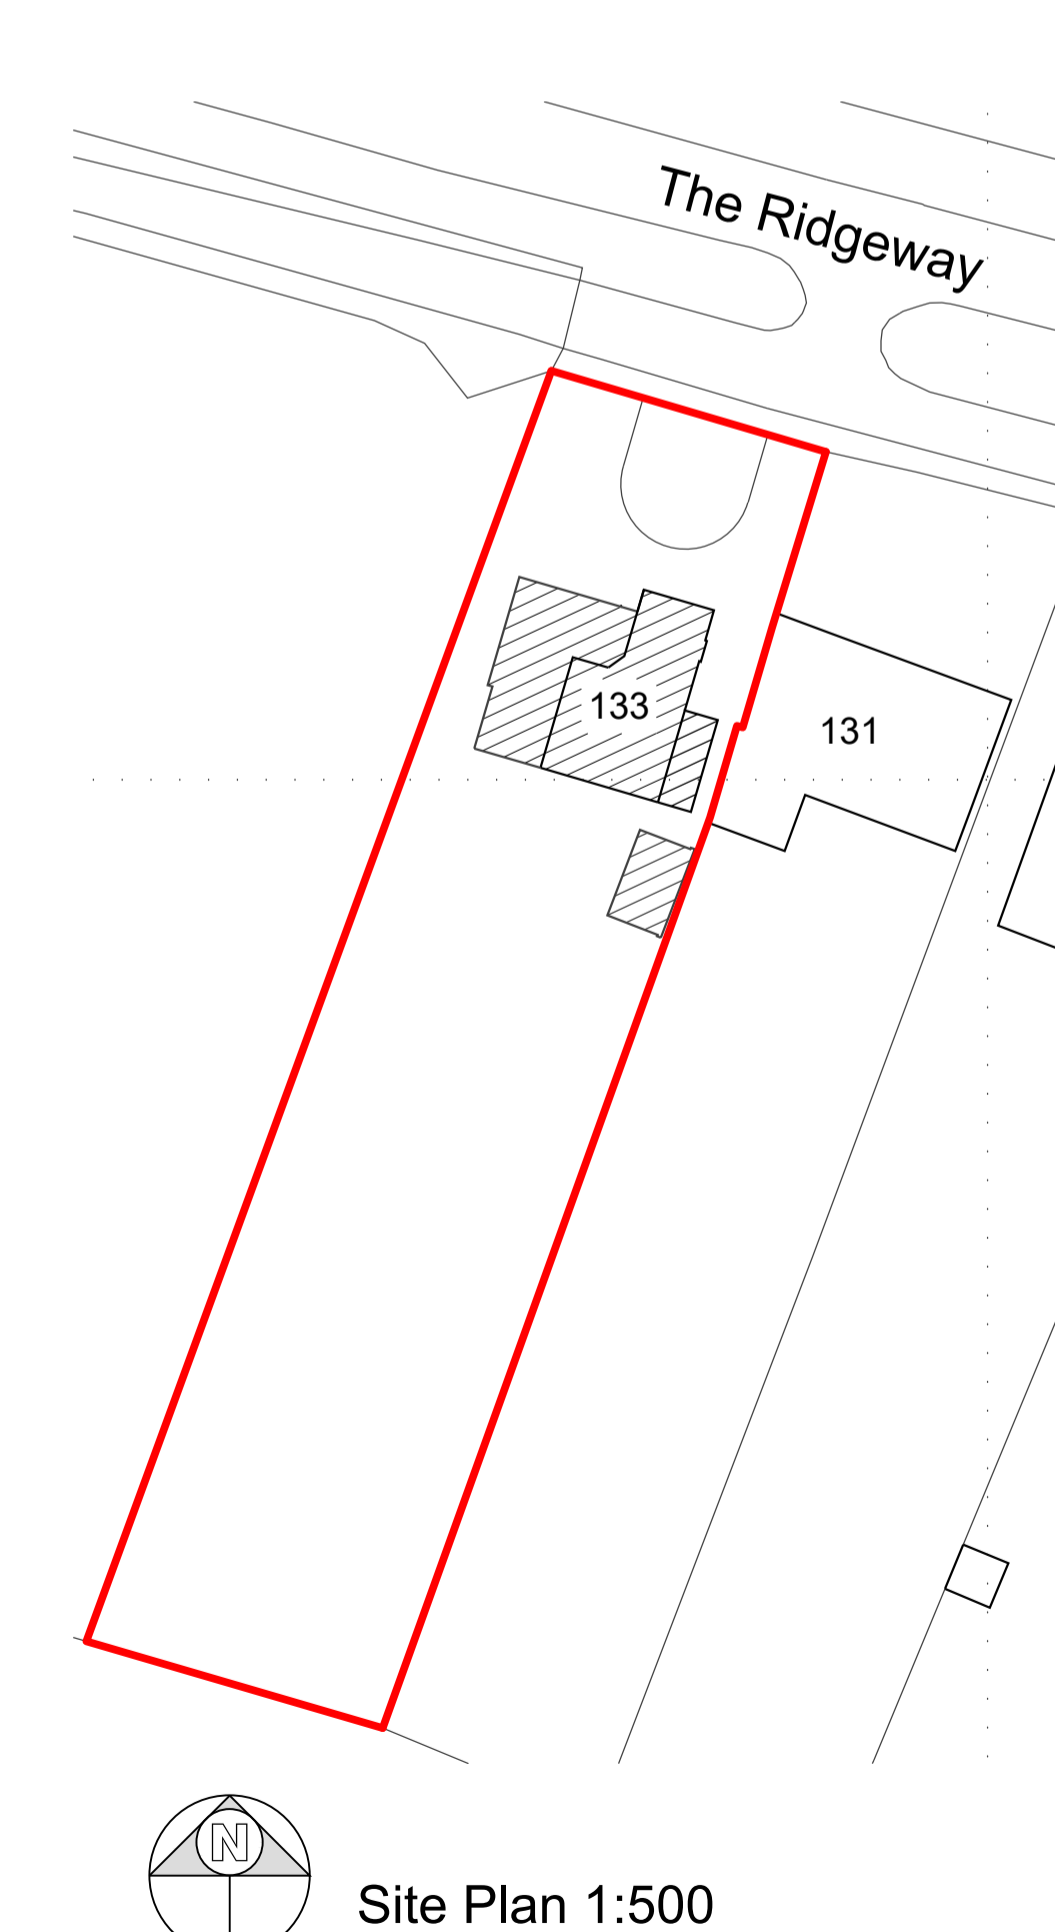

Site Plan 1:500

**KEY**

 Hatch Area Indicates Original Dwelling


notes:  
 any discrepancies should be reported immediately  
 all dimensions should be checked on site prior to commencement of work  
 site/survey based on ordnance survey information provided by prodat systems plc, (www.promap.co.uk) prodat does not guarantee that all past or current uses or features will be identified in the product  
 the product does not give details about the actual state or condition of the site nor should it be used or taken to indicate or exclude actual suitability or unsuitability of the site for any particular purpose, or relied upon for determining suitability or value, or used as a substitute for any physical investigation or inspection.  
 drawings to be read in accordance with the dwelling emission rate (der/ter) calculation. the building must be built 'as designed' meeting the criteria set for air permeability.  
 © HERTFORD PLANNING SERVICE  
 note when printing off pdf's. it is the responsibility of the user to verify that the resulting prints are to scale on the appropriate sized sheet. also that the scale bars on the plan measure correctly.

|        |   |      |     |      |      |
|--------|---|------|-----|------|------|
| 1:2500 | 0 | 1    | 50m | 100m | 200m |
| 1:1250 | 0 | 5m   | 10m | 20m  | 40m  |
| 1:500  | 0 | 1m   | 2m  | 4m   | 8m   |
| 1:200  | 0 | 0.5m | 1m  | 2m   | 4m   |

14/05/2021 amended boundary line-client's req. Rev A

**Hertford Planning Service**  
 Architecture & Planning

Westgate House, 37-41 Castle Street,  
 Hertford, Herts SG14 1HH  
 Tel: 01992 552173 Fax: 01992 587643  
 Email: contact@hertfordplanning.co.uk  
 www.hertfordplanning.co.uk

Chartered Institute of Architectural Technologists

Description  
 Project 133 The Ridgeway  
 Cuffley  
 EN6 4BG  
 Drawing Survey

Date 14/05/2021  
 Scale 1:100, 1:500 & 1:1250  
 Sheet size A1  
 Drawn

14074-S-001-A