

6 EXISTING REAR ELEVATION
1:100




7 EXISTING SIDE ELEVATION
1:100




4 EXISTING FRONT ELEVATION
1:100




5 EXISTING SIDE ELEVATION
1:100

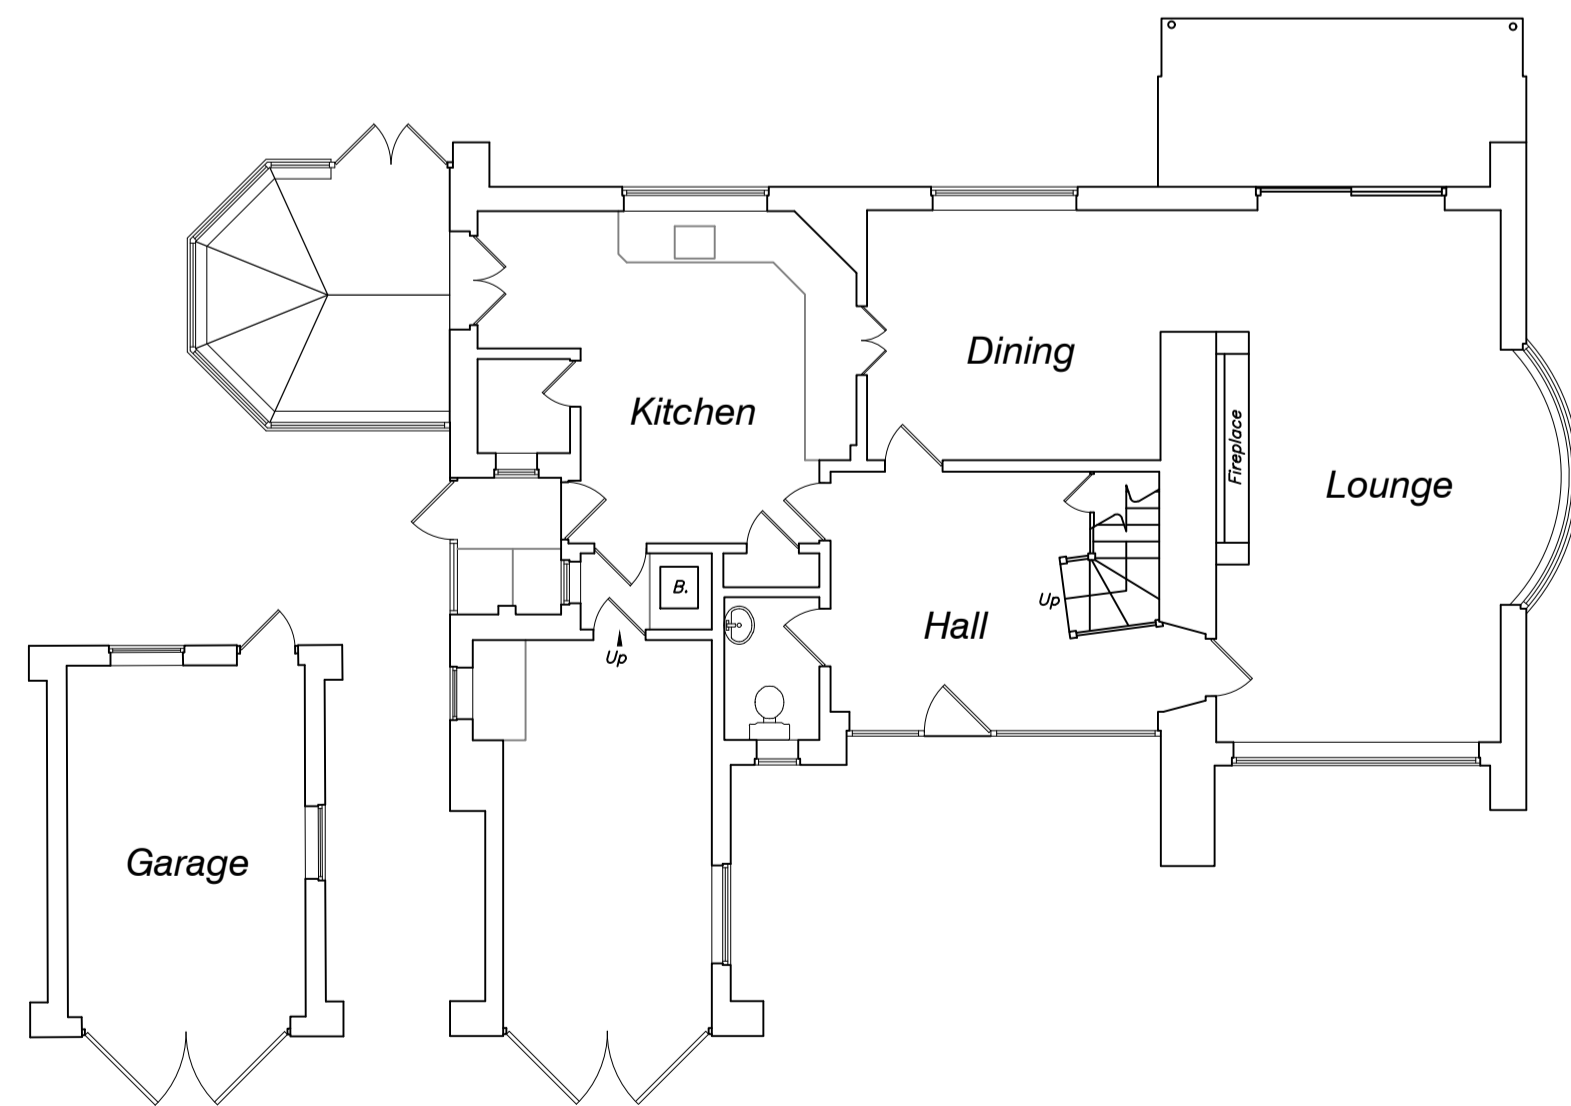

1 EXISTING GROUND FLOOR PLAN
1:100

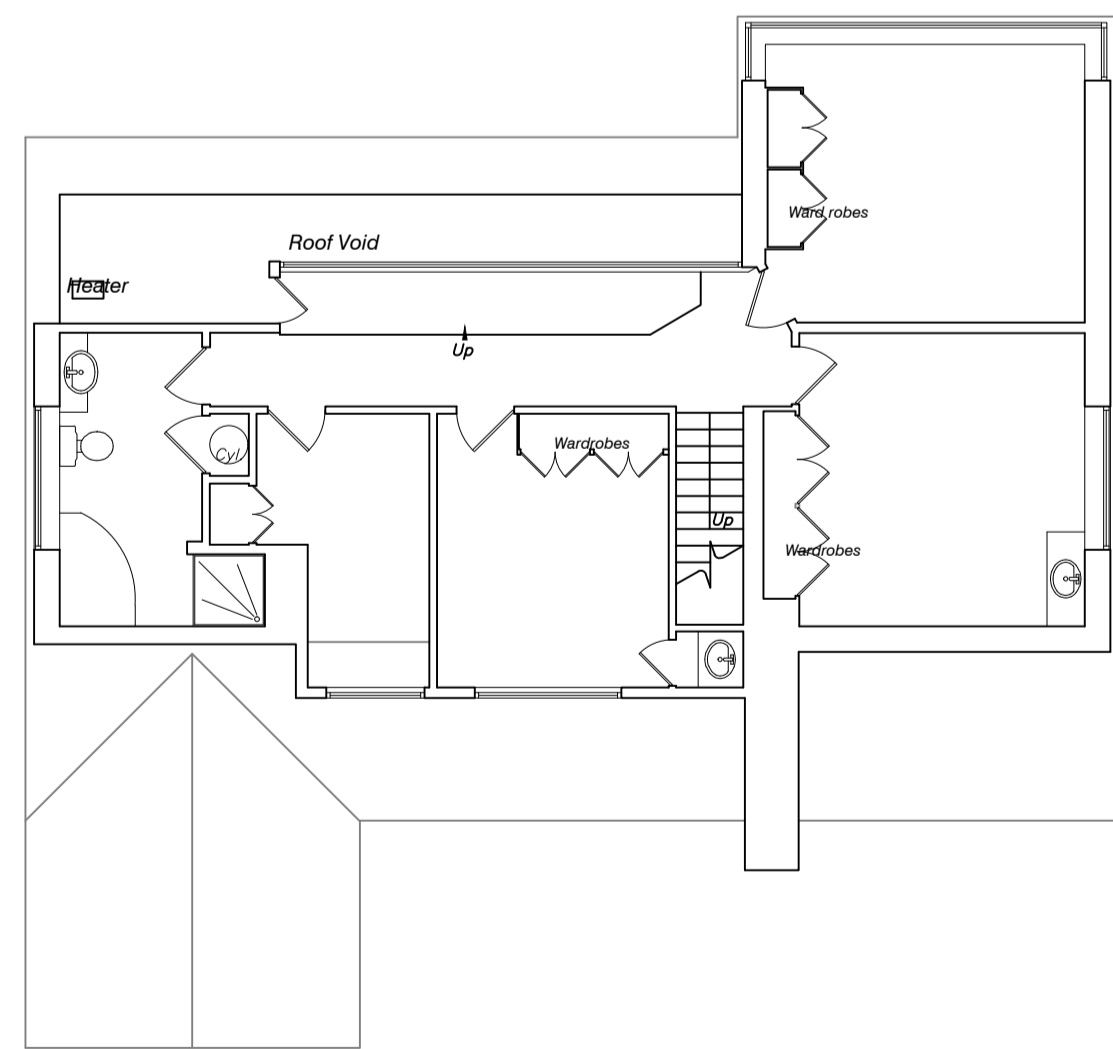

2 EXISTING FIRST FLOOR PLAN
1:100

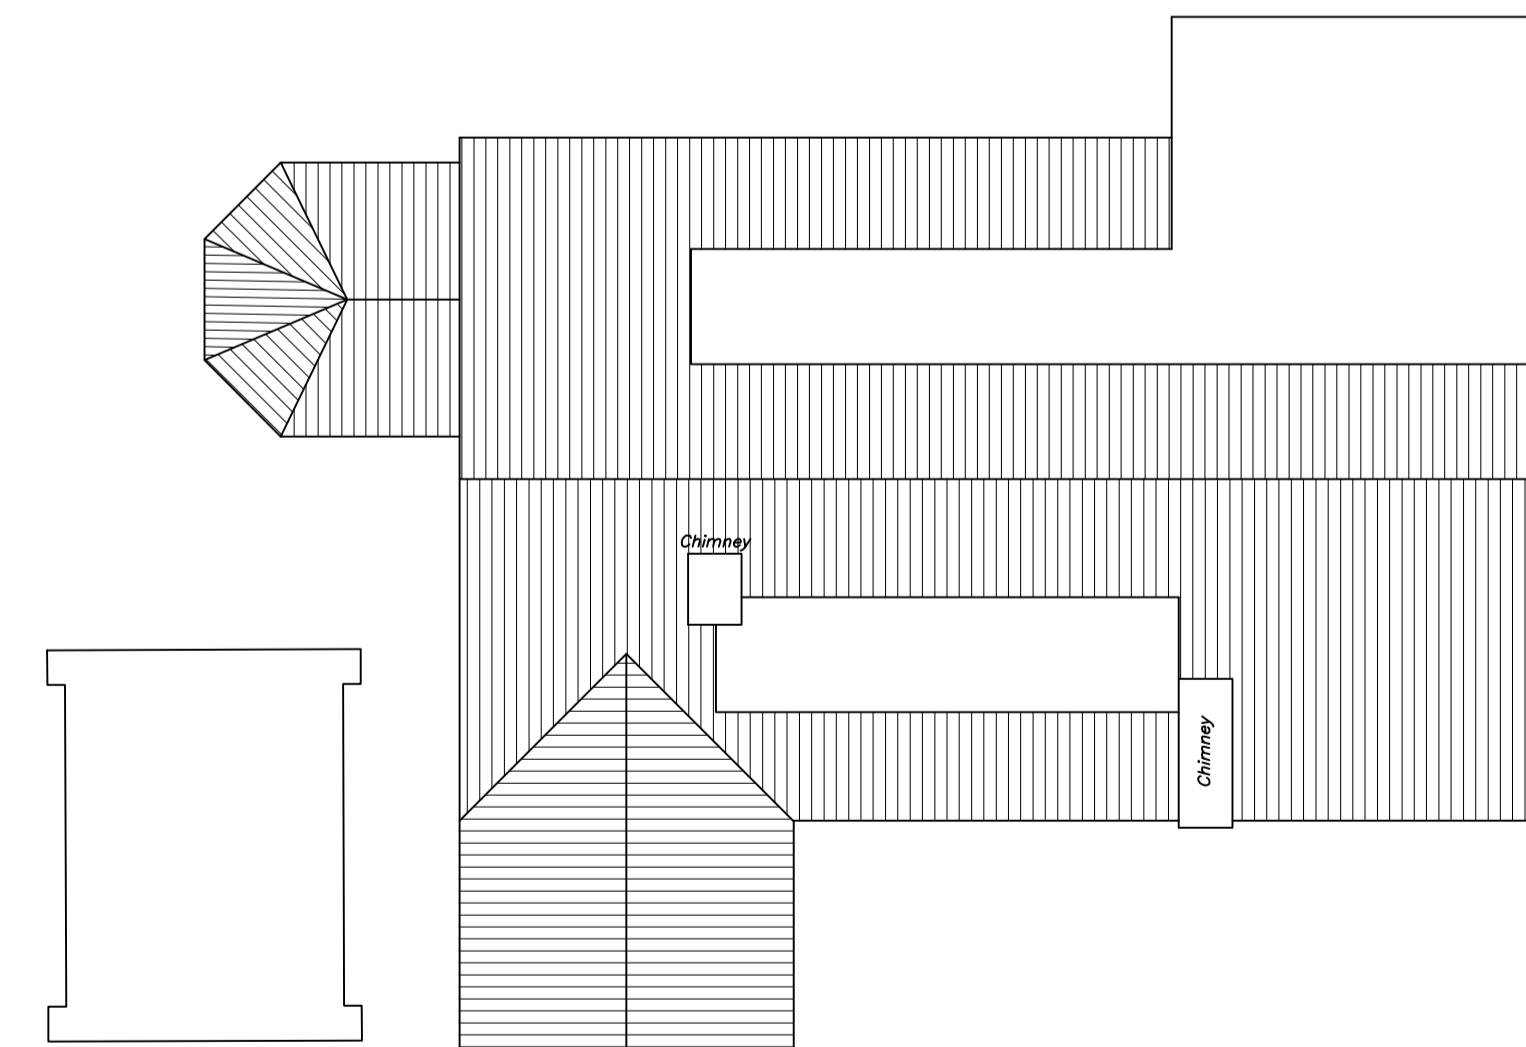

3 EXISTING ROOF PLAN
1:100

dpa ARCHITECTS
INTERIOR DESIGNERS
PARTY WALL SURVEYORS
PLANNING CONSULTANTS

Hertfordshire Office
25 Tudor Hall
Brewery Road
Hoddesdon, Herts
EN11 8FP

London Office
9 Devonshire square
London
EC2M 4YF

RIBA 01992 469001
info@dpa-architects.co.uk
www.dpa-architects.co.uk

Rev	Date	Revision details	By

Site address	50 The Ridgeway Cuffley EN6 4BA
Project Description	Rear Extension
Drawing Title	Existing Floor Plans & Elevations
Drawn	AA
Checked by	DP
Issued for	Planning Approval
Scale	1:100@A1
Drawing No.	1569_310
Date	March 2022