



1 EXISTING FRONT ELEVATION
1:100




2 EXISTING SIDE ELEVATION
1:100



4 EXISTING REAR ELEVATION
1:100



5 EXISTING SIDE ELEVATION
1:100

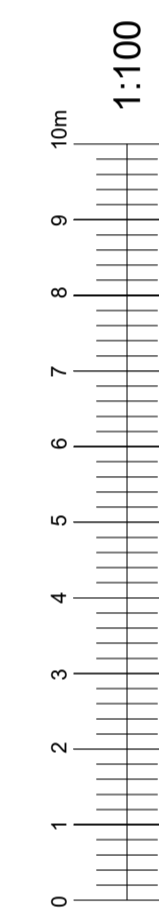

dpa
ARCHITECTS
INTERIOR DESIGNERS
PARTY WALL SURVEYORS
PLANNING CONSULTANTS


Hertfordshire Office
25 Tudor Hall
Brewery Road
Hoddesdon, Herts
EN11 8FP

London Office
9 Devonshire square
London
EC2M 4YF


RIBA

01992 469001
info@dpa-architects.co.uk
www.dpa-architects.co.uk

Rev	Date	Revision details	By

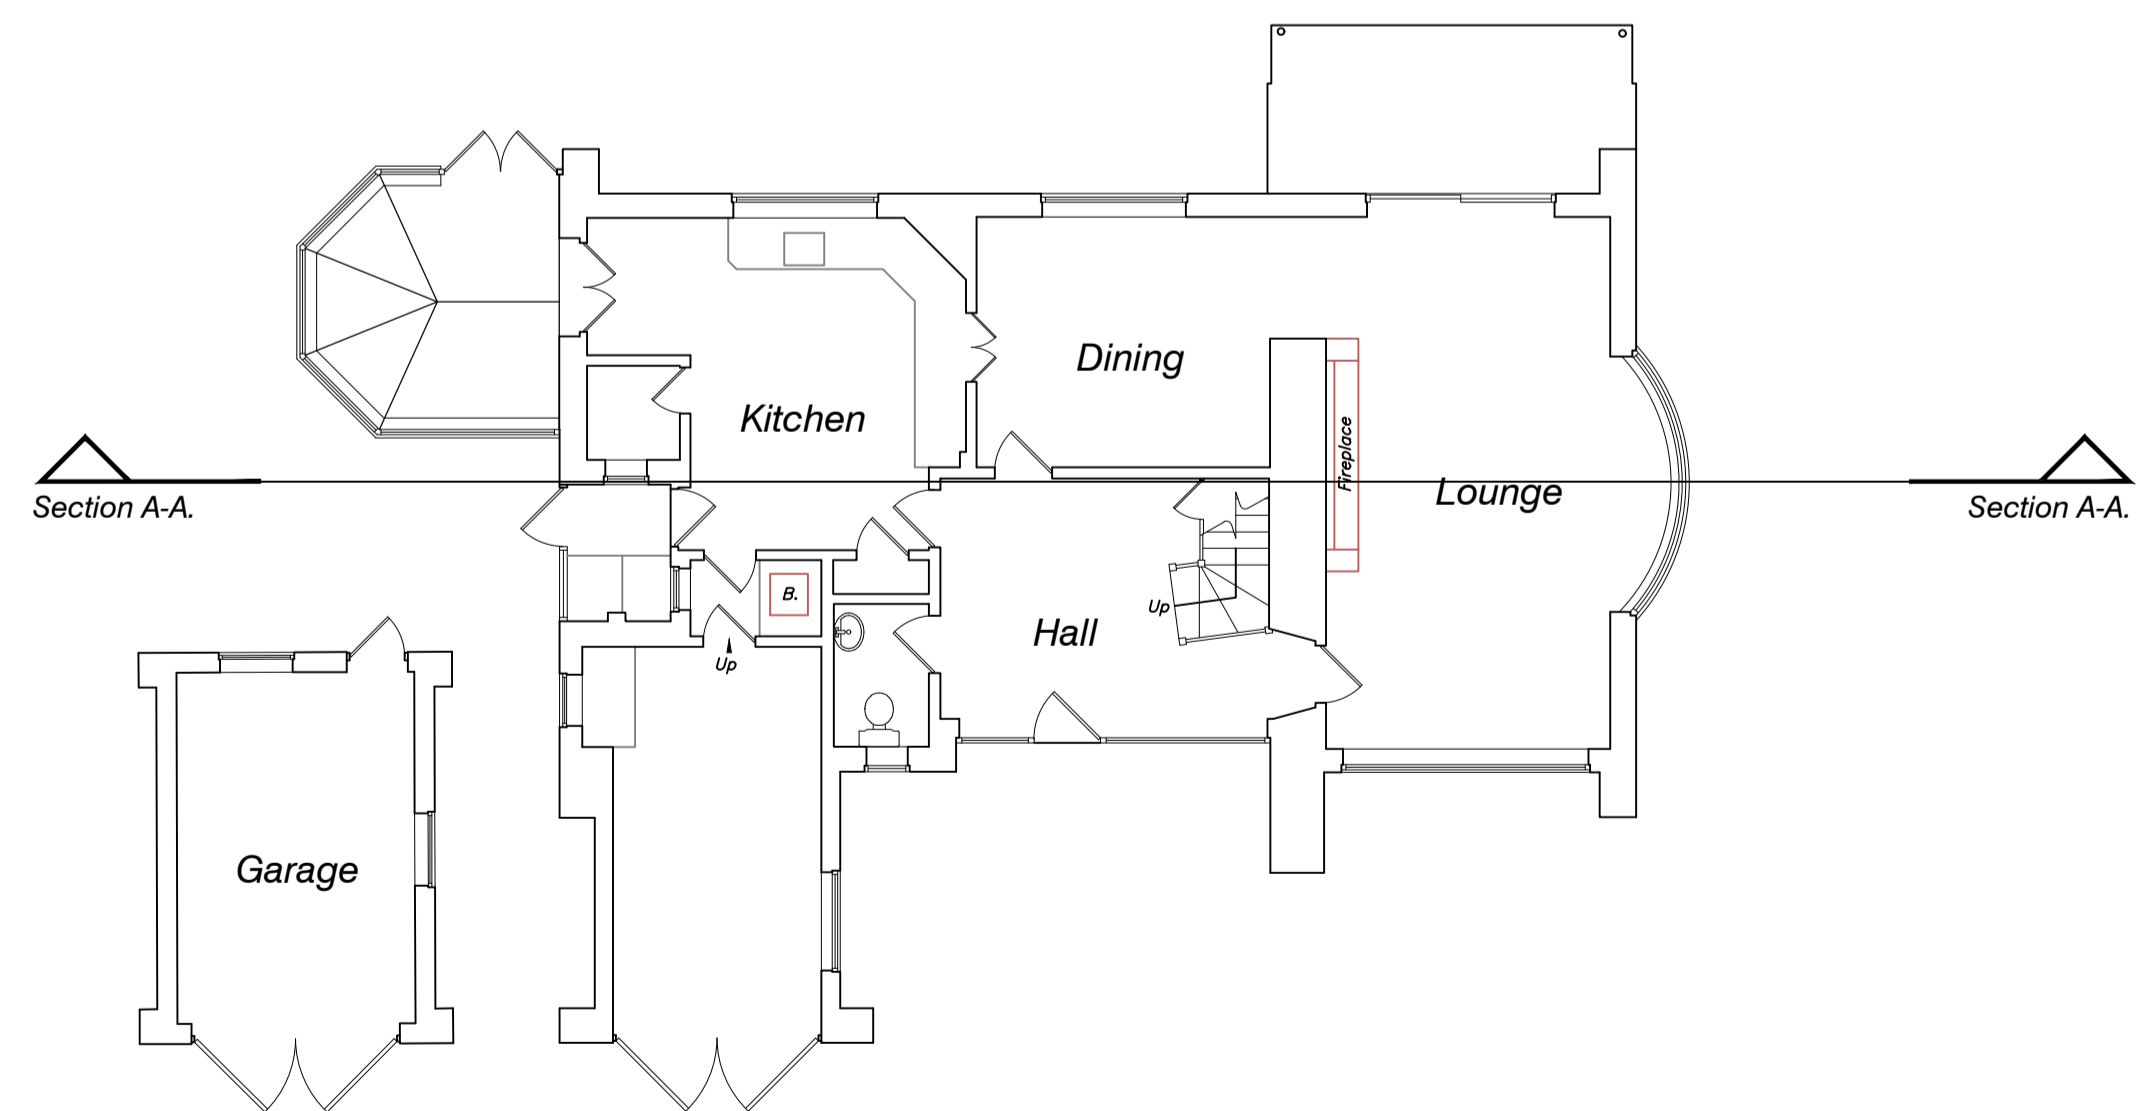

6 EXISTING GROUND FLOOR PLAN
1:100

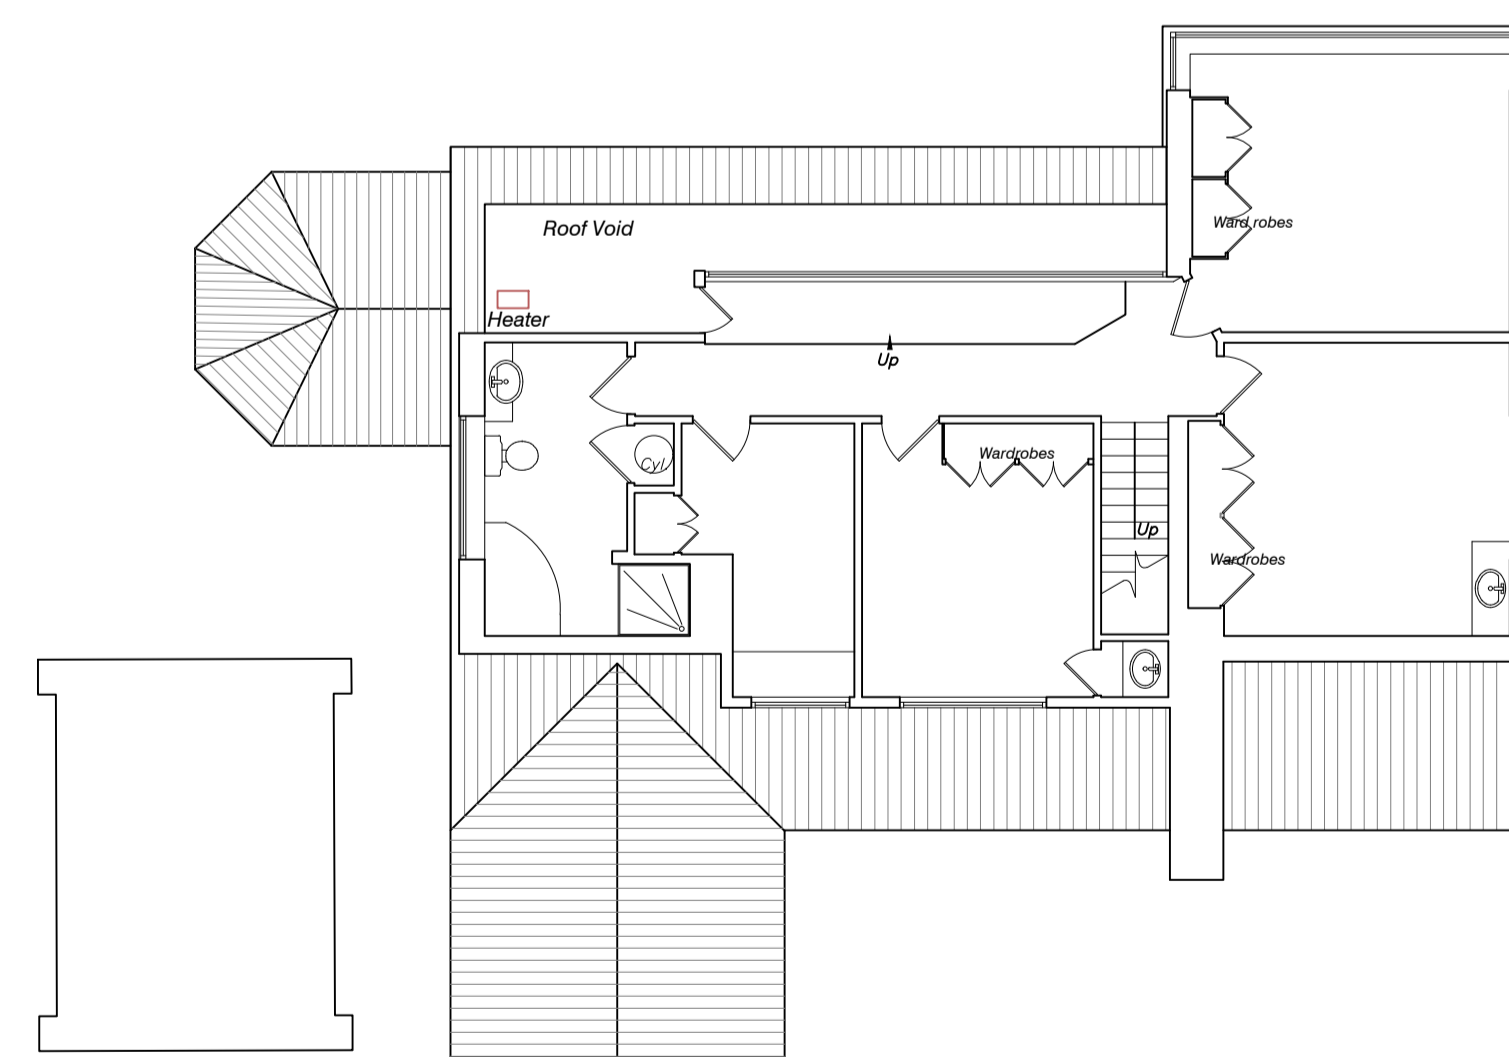

7 EXISTING ROOF PLAN
1:100

Site address	50 The Ridgeway Cuffley EN6 4BA
Project Description	Single Story Side Extension
Drawing Title	Existing Floor Plans & Elevations
Drawn	AA/BWO'B
Checked by	DP
Issued for	Planning Approval
Scale	1:100@A1
Drawing No.	1569_327
Date	May 2022