

Rear Elevation as Proposed




Section B-B as Proposed



Front Elevation as Proposed




Flank Elevation as Proposed

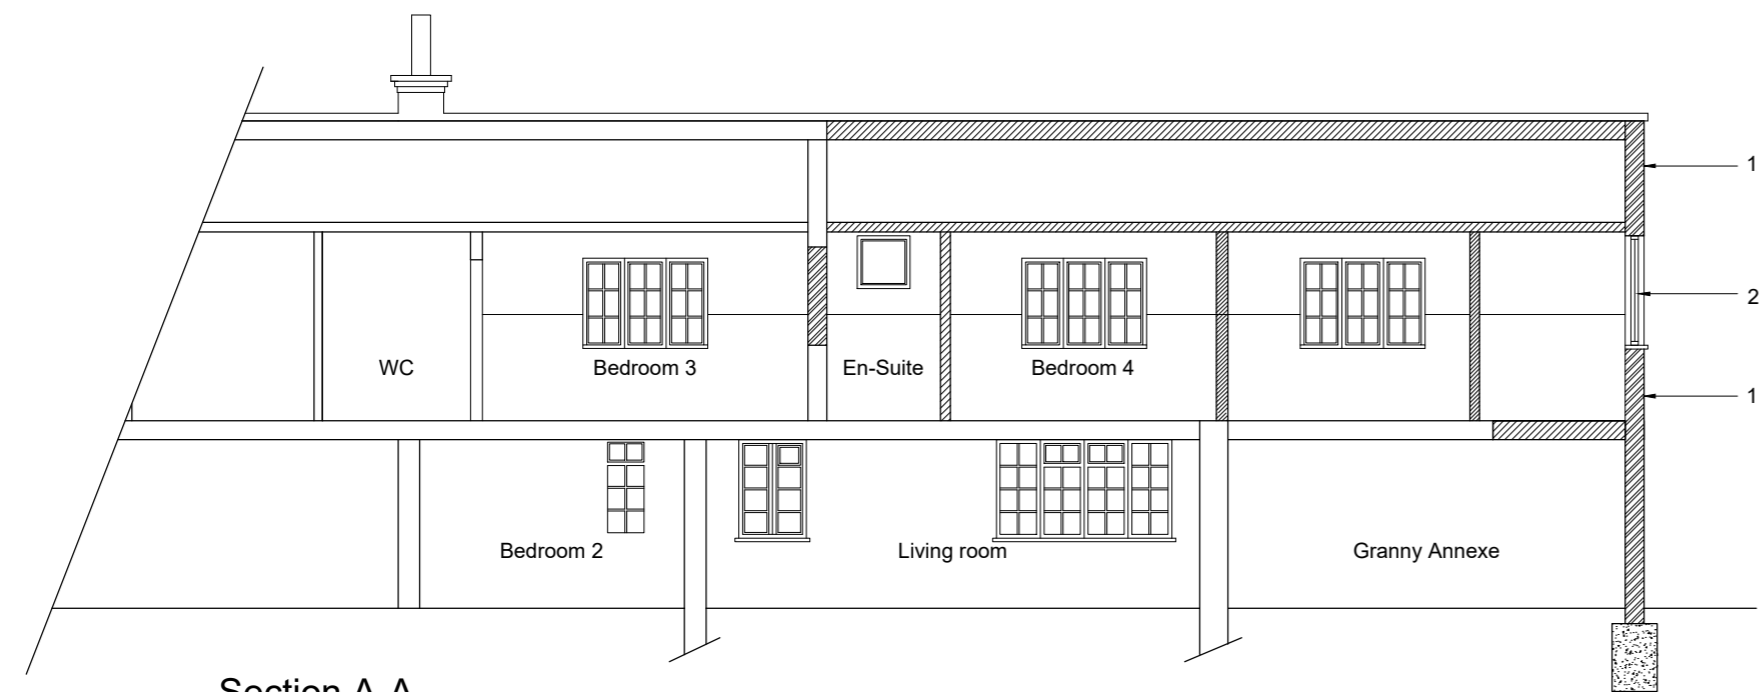

Section A-A as Proposed

MATERIALS SCHEDULE	
1.	New walling to be rendered, to match existing
2.	Timber double glazed timber framed windows to match existing
3.	Timber double glazed timber framed door to match existing
4.	Pitched roof with slate to match existing
5.	Dormer clad in lead
6.	New rooflight

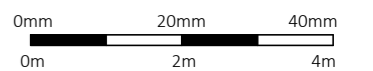

SCALE BAR - 1:100

CG ARCHITECTS

221 East Barnet Road, Barnet, Herts, EN4 8QS
Tel: 020 8449 5100 | Fax: 020 8449 5170

Client:
Mr & Mrs Argyrou

Site:
**The Lodge,
2 Northaw Place,
EN6 4NQ**

Title:
**Elevations and Sections
as Proposed**

Scale: 1:100 @ A2	Drawn: KG	Drawn: CG
Date: June. 2022		

Org. No. 1605/05	Rev. #
---------------------	-----------