


Issue:

PLANNING


Revision:

KEY:

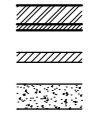


MATERIALS SCHEDULE


1. New Walling to be Rendered, to Match Existing
2. Double Glazed Timber Framed Windows to Match Existing
3. Double Glazed Timber Framed Door to Match Existing
4. Pitched Roof with Slate to Match Existing
5. Dormer Clad in Lead
6. New Rooflight
7. New Metal Balustrad to Light Well
8. New Juliette Balcony
9. New Flat Roof

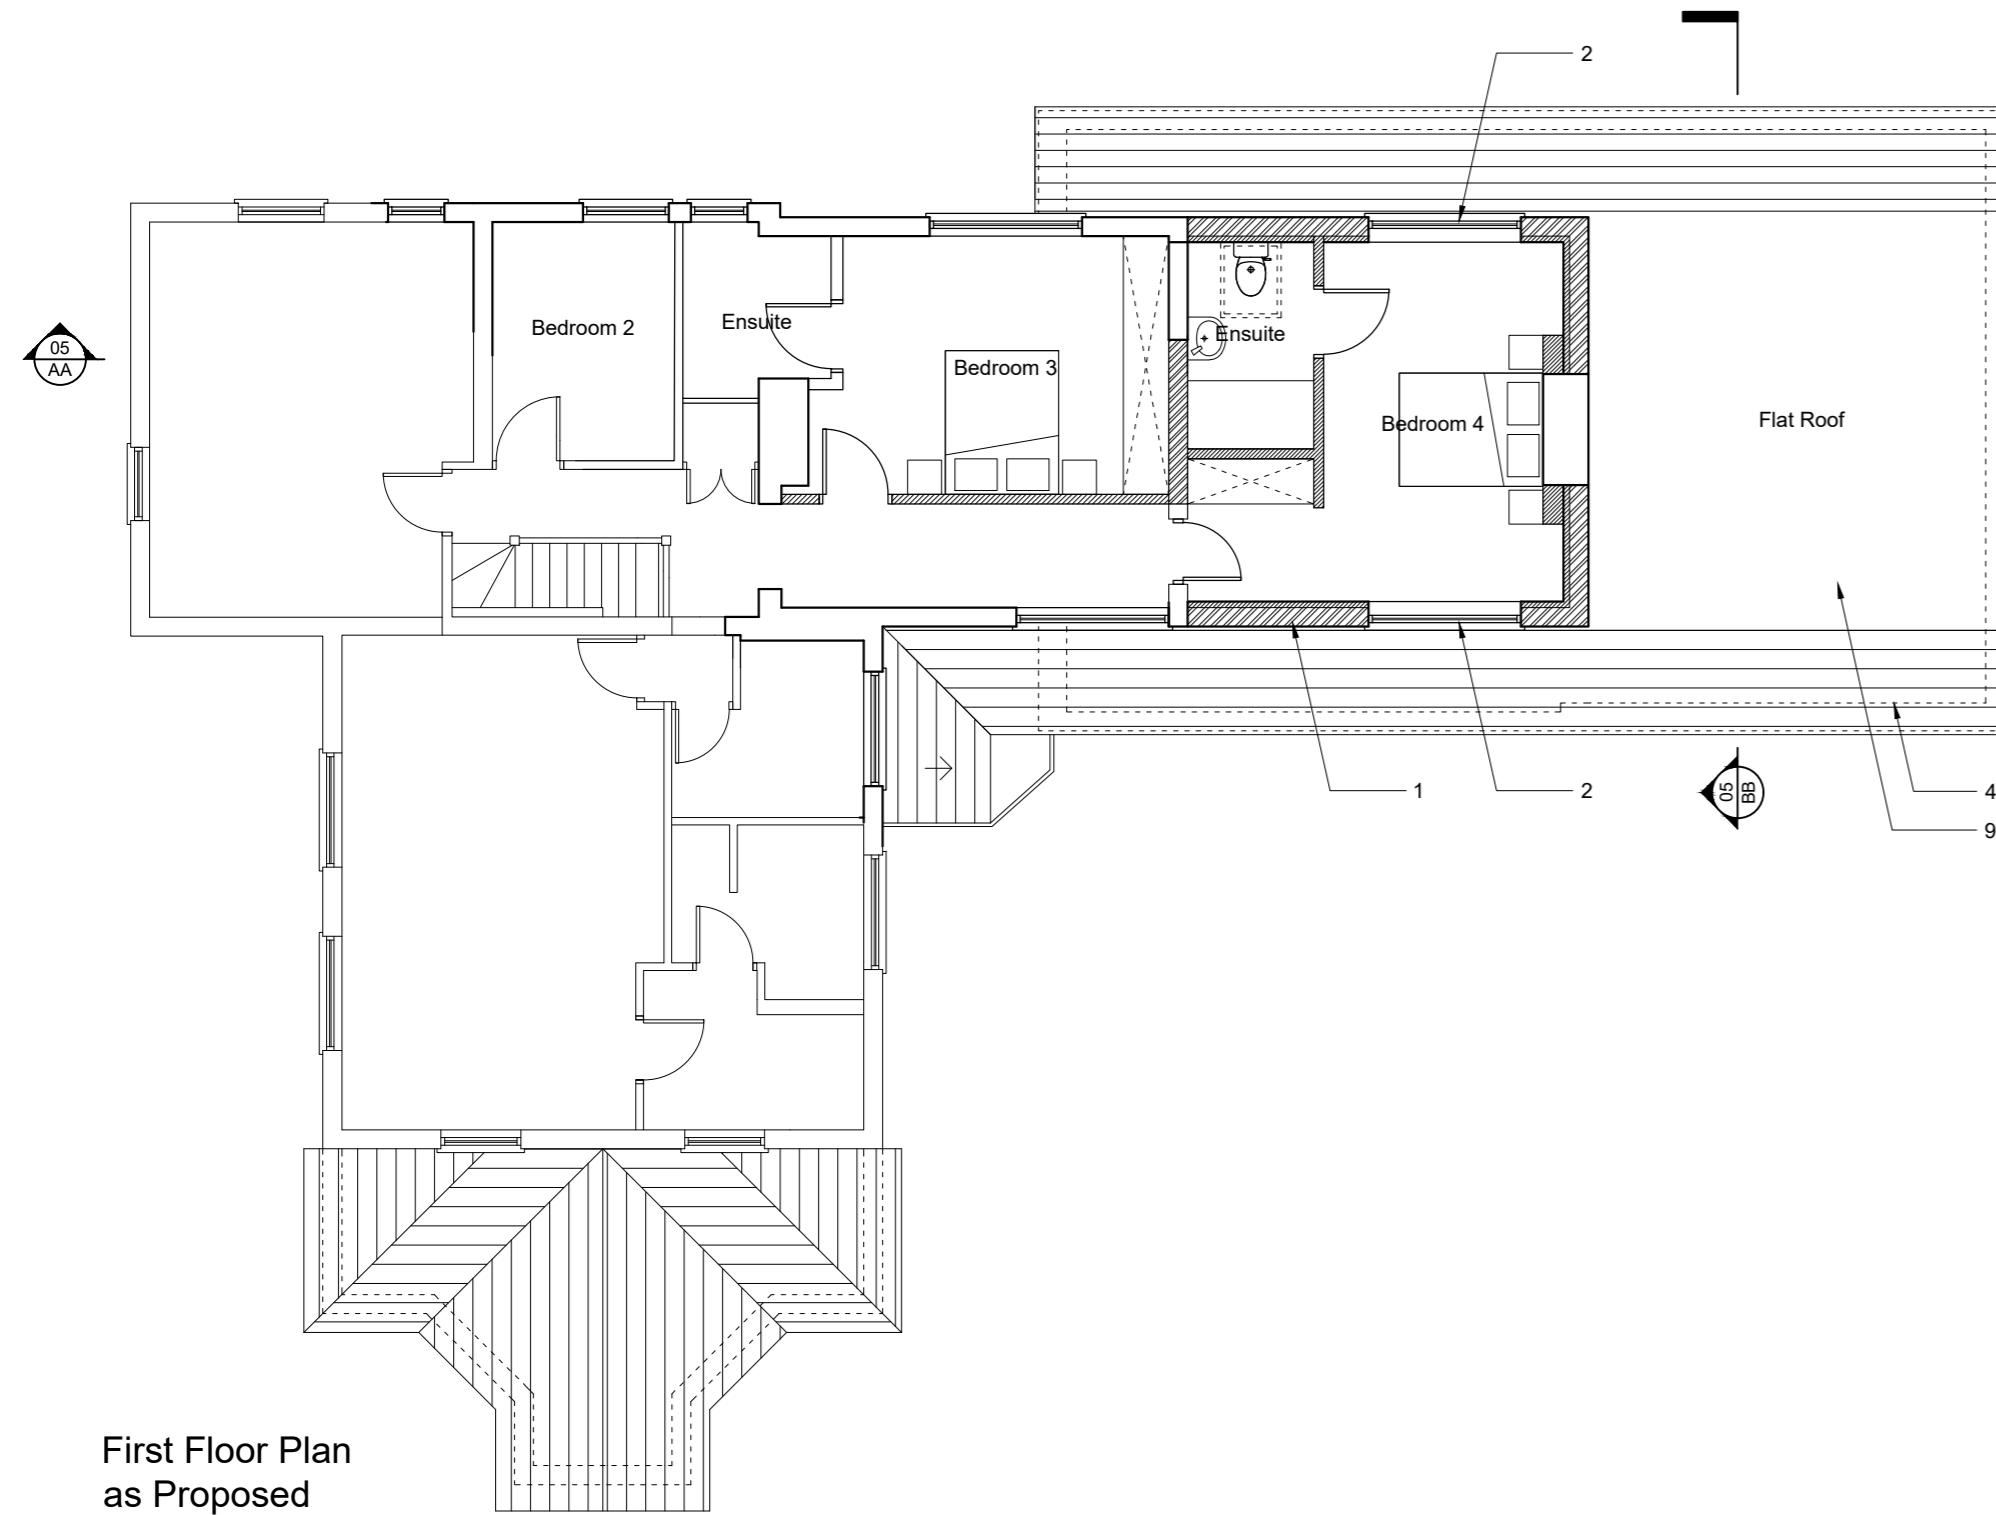

First Floor Plan as Proposed

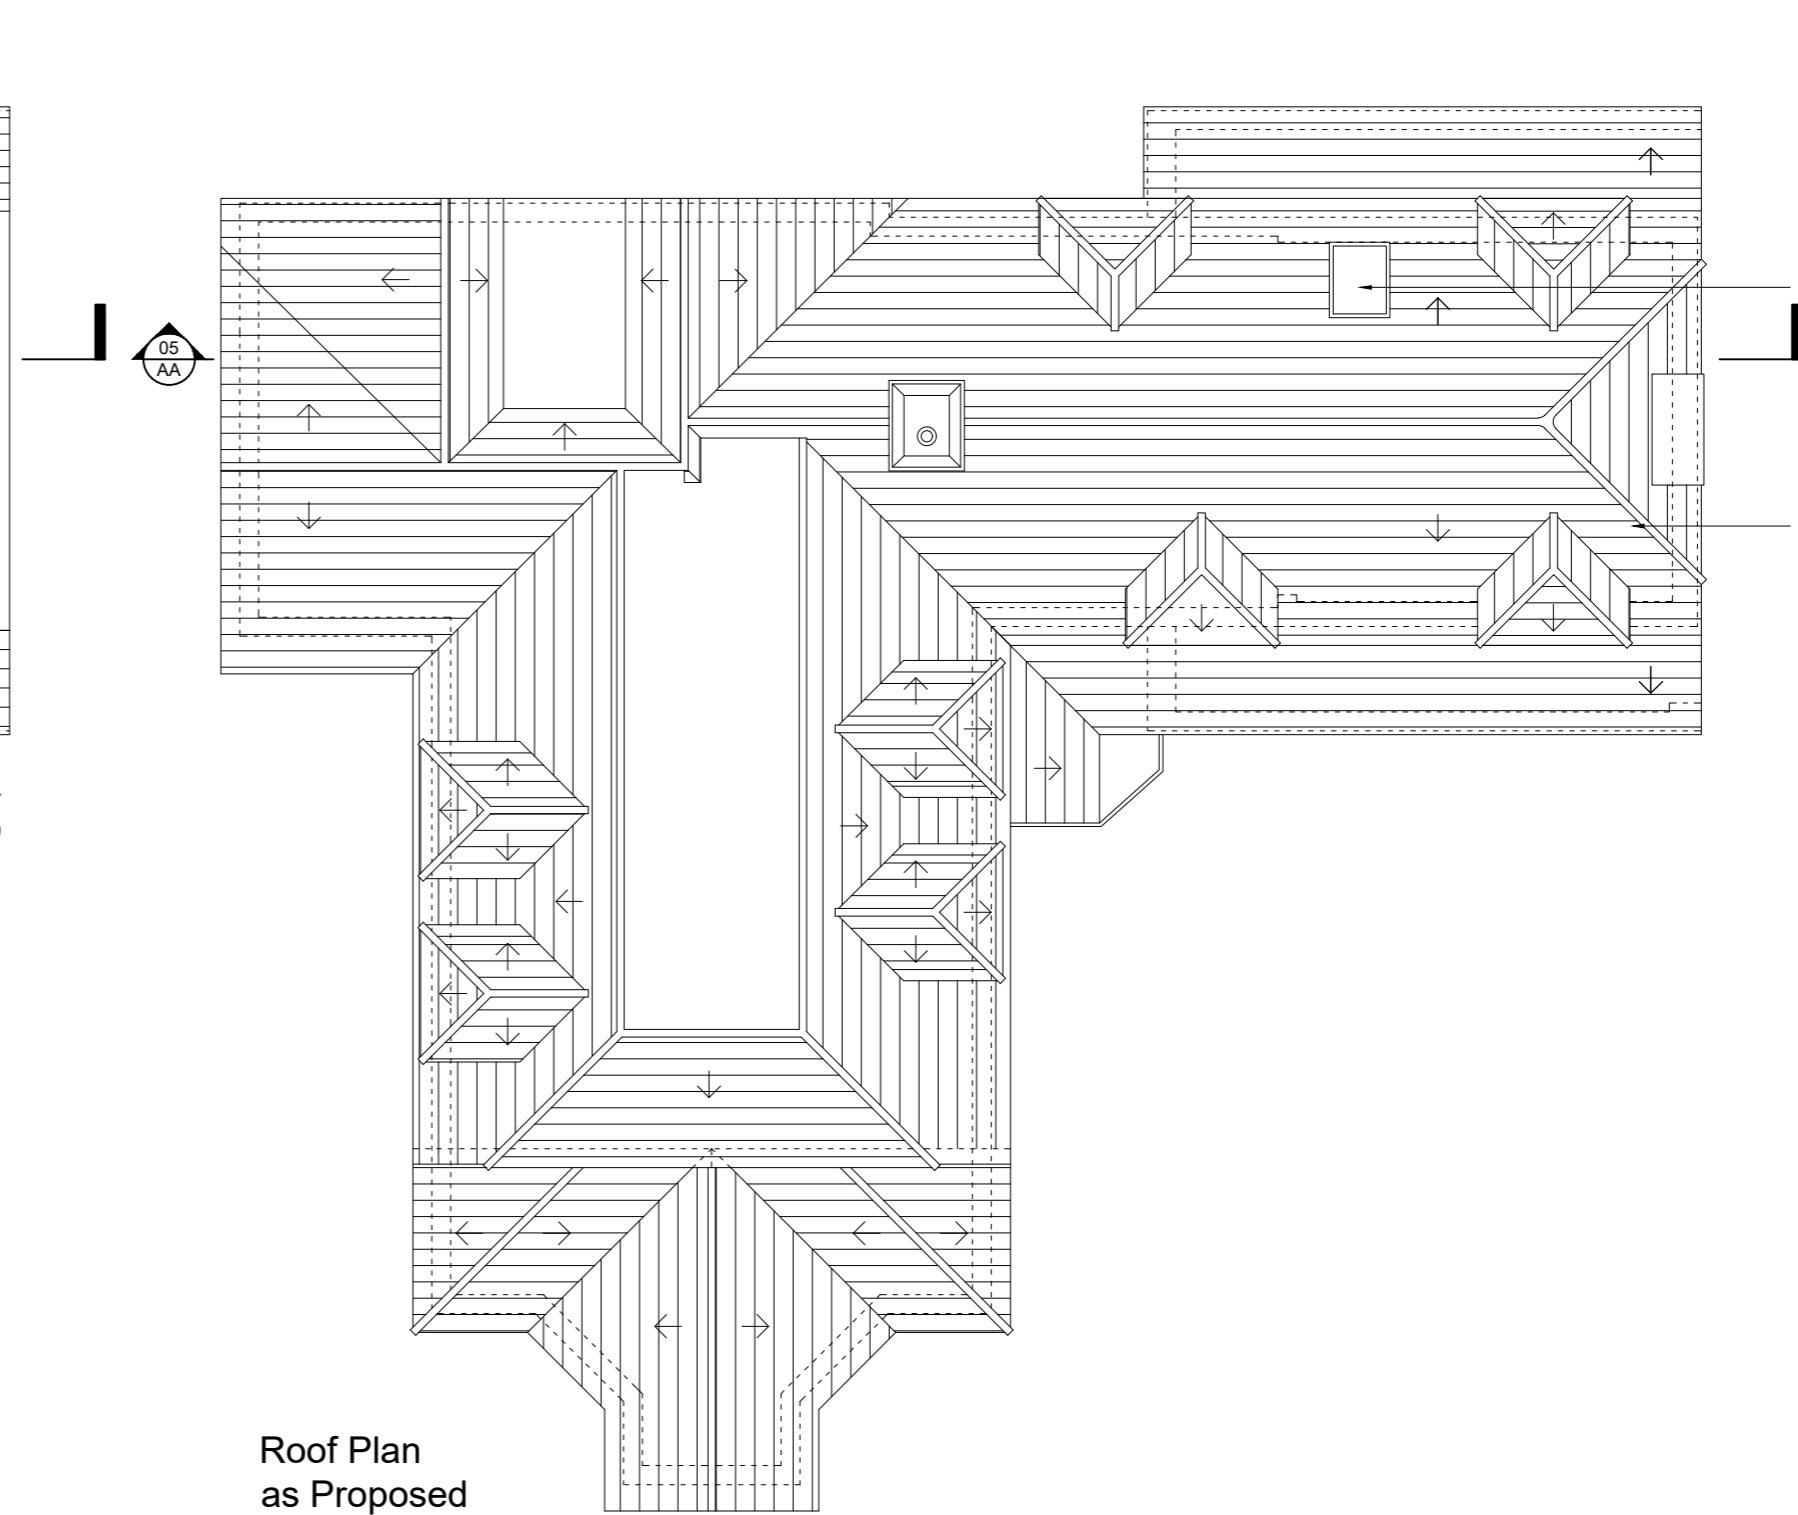

Roof Plan as Proposed

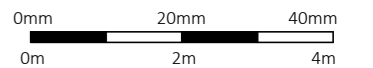

SCALE BAR - 1:100

CG ARCHITECTS

221 East Barnet Road, Barnet, Herts, EN4 8QS
Tel: 020 8449 5100 | Fax: 020 8449 5170

Client:
Mr & Mrs Argyrou

Site:
**The Lodge,
2 Northaw Place,
EN6 4NQ**

Title:
**First Floor & Roof Plans
as Proposed**

Scale: 1:100 @ A2	Drawn: KG	Drawn: CG
Date: Oct. 2022		

Org. No. 1605/05	Rev. A
---------------------	-----------