


Issue:

PLANNING

Revision:

MATERIALS SCHEDULE

1. New Walling to be Rendered, to Match Existing
2. Double Glazed Timber Framed Windows to Match Existing
3. Double Glazed Timber Framed Door to Match Existing
4. Pitched Roof with Slate to Match Existing
5. Dormer Clad in Lead
6. New Rooflight
7. New Flat Roof

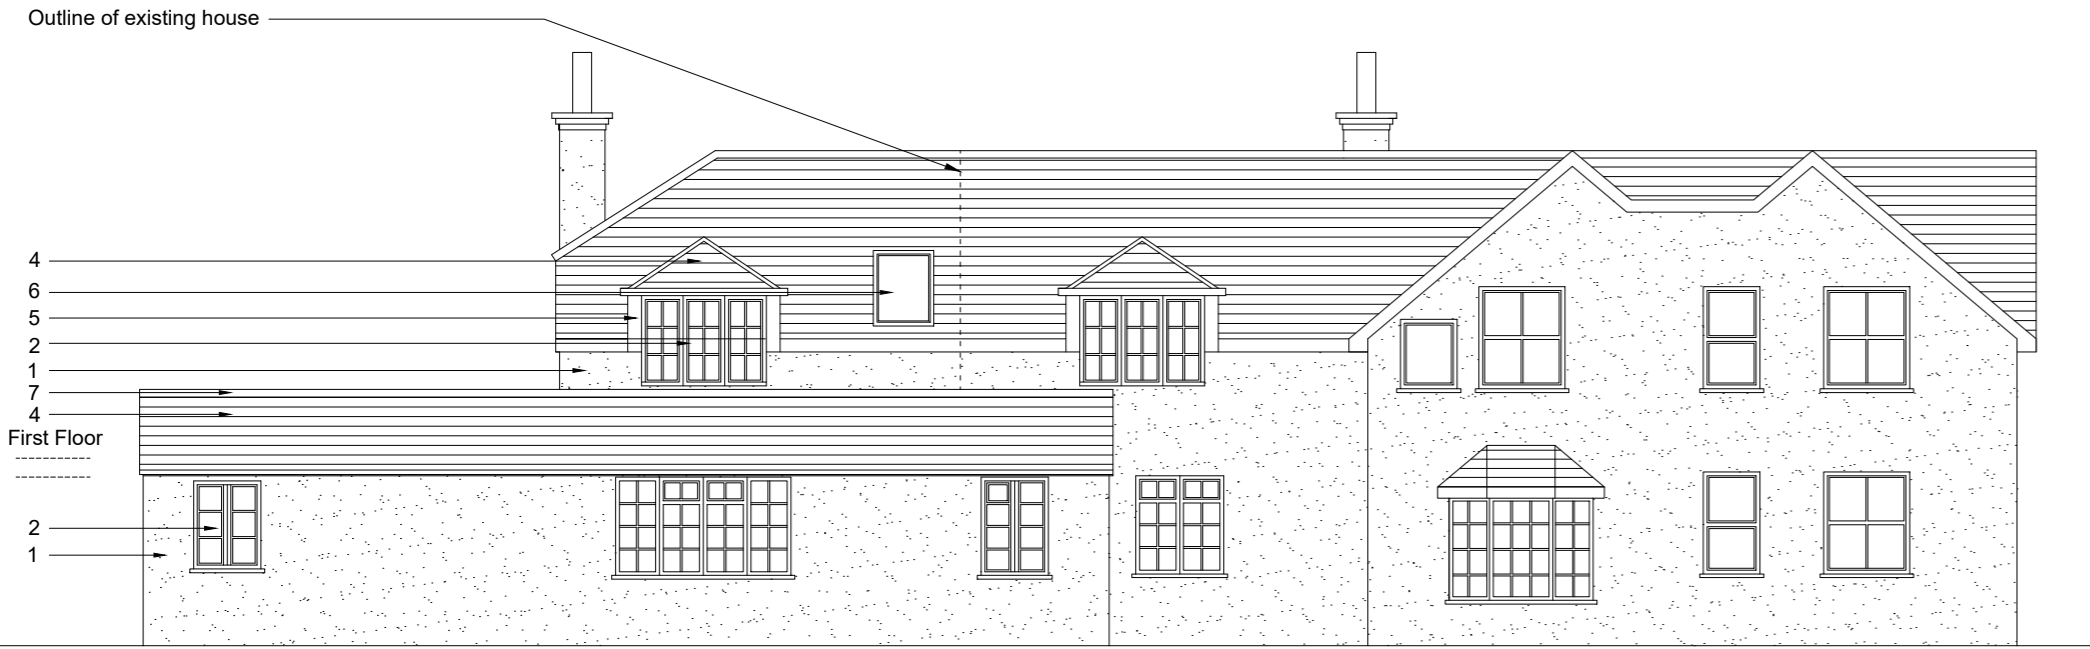

Rear Elevation as Proposed




Section B-B as Proposed




Front Elevation as Proposed



Flank Elevation as Proposed

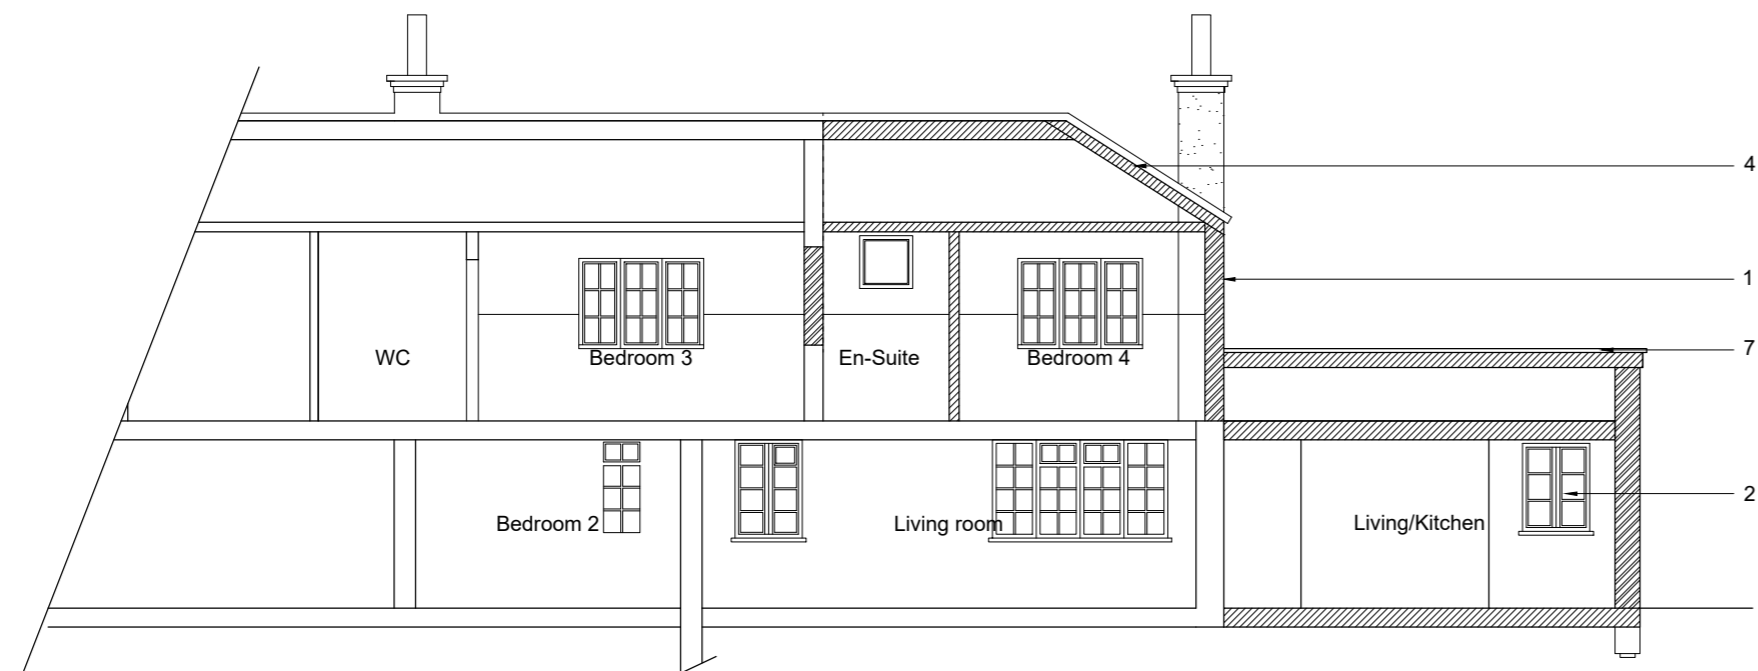

Section A-A as Proposed

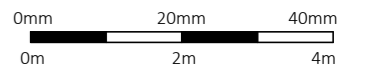

SCALE BAR - 1:100

CG ARCHITECTS

221 East Barnet Road, Barnet, Herts, EN4 8QS
Tel: 020 8449 5100 | Fax: 020 8449 5170

Client:
Mr & Mrs Argyrou

Site:
**The Lodge,
2 Northaw Place,
EN6 4NQ**

Title:
**Elevations and Sections
as Proposed**

Scale: 1:100 @ A2	Drawn: KG	Drawn: CG
Date: Jan. 2023		

Dwg. No. 1605/15	Rev. #
---------------------	-----------