




Ground Floor

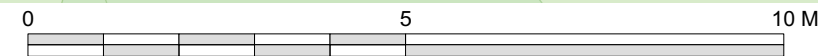

Chassay Studio 108 Palace Gardens Terrace, London W8 4RT t. 0207 243 1516 www.chassaystudio.com	© CHASSAY STUDIO Ltd 2018	<table border="1"> <tr> <td> </td> <td> </td> <td> </td> <td> </td> <td> </td> <td> </td> </tr> </table>																									The Spinney High Road, Essendon AL9 6HP	Title Proposed House - Plot 2 - Ground Floor Plan	Job Code Drawing No. Revision status : FOR 1610-A-60 v8 PLANNING
<table border="1"> <tr> <td> </td> <td> </td> <td> </td> <td> </td> <td> </td> <td> </td> </tr> <tr> <td>v8</td> <td>PP</td> <td>Submitted with planning application</td> <td>23.03.18</td> <td>MQ</td> <td> </td> </tr> <tr> <td>Rev.</td> <td>By</td> <td>Description of Change</td> <td>Date</td> <td>Checked</td> <td> </td> </tr> </table>							v8	PP	Submitted with planning application	23.03.18	MQ		Rev.	By	Description of Change	Date	Checked		Date 23.03.2018	Scale 1:100 @ A3									
v8	PP	Submitted with planning application	23.03.18	MQ																									
Rev.	By	Description of Change	Date	Checked																									