


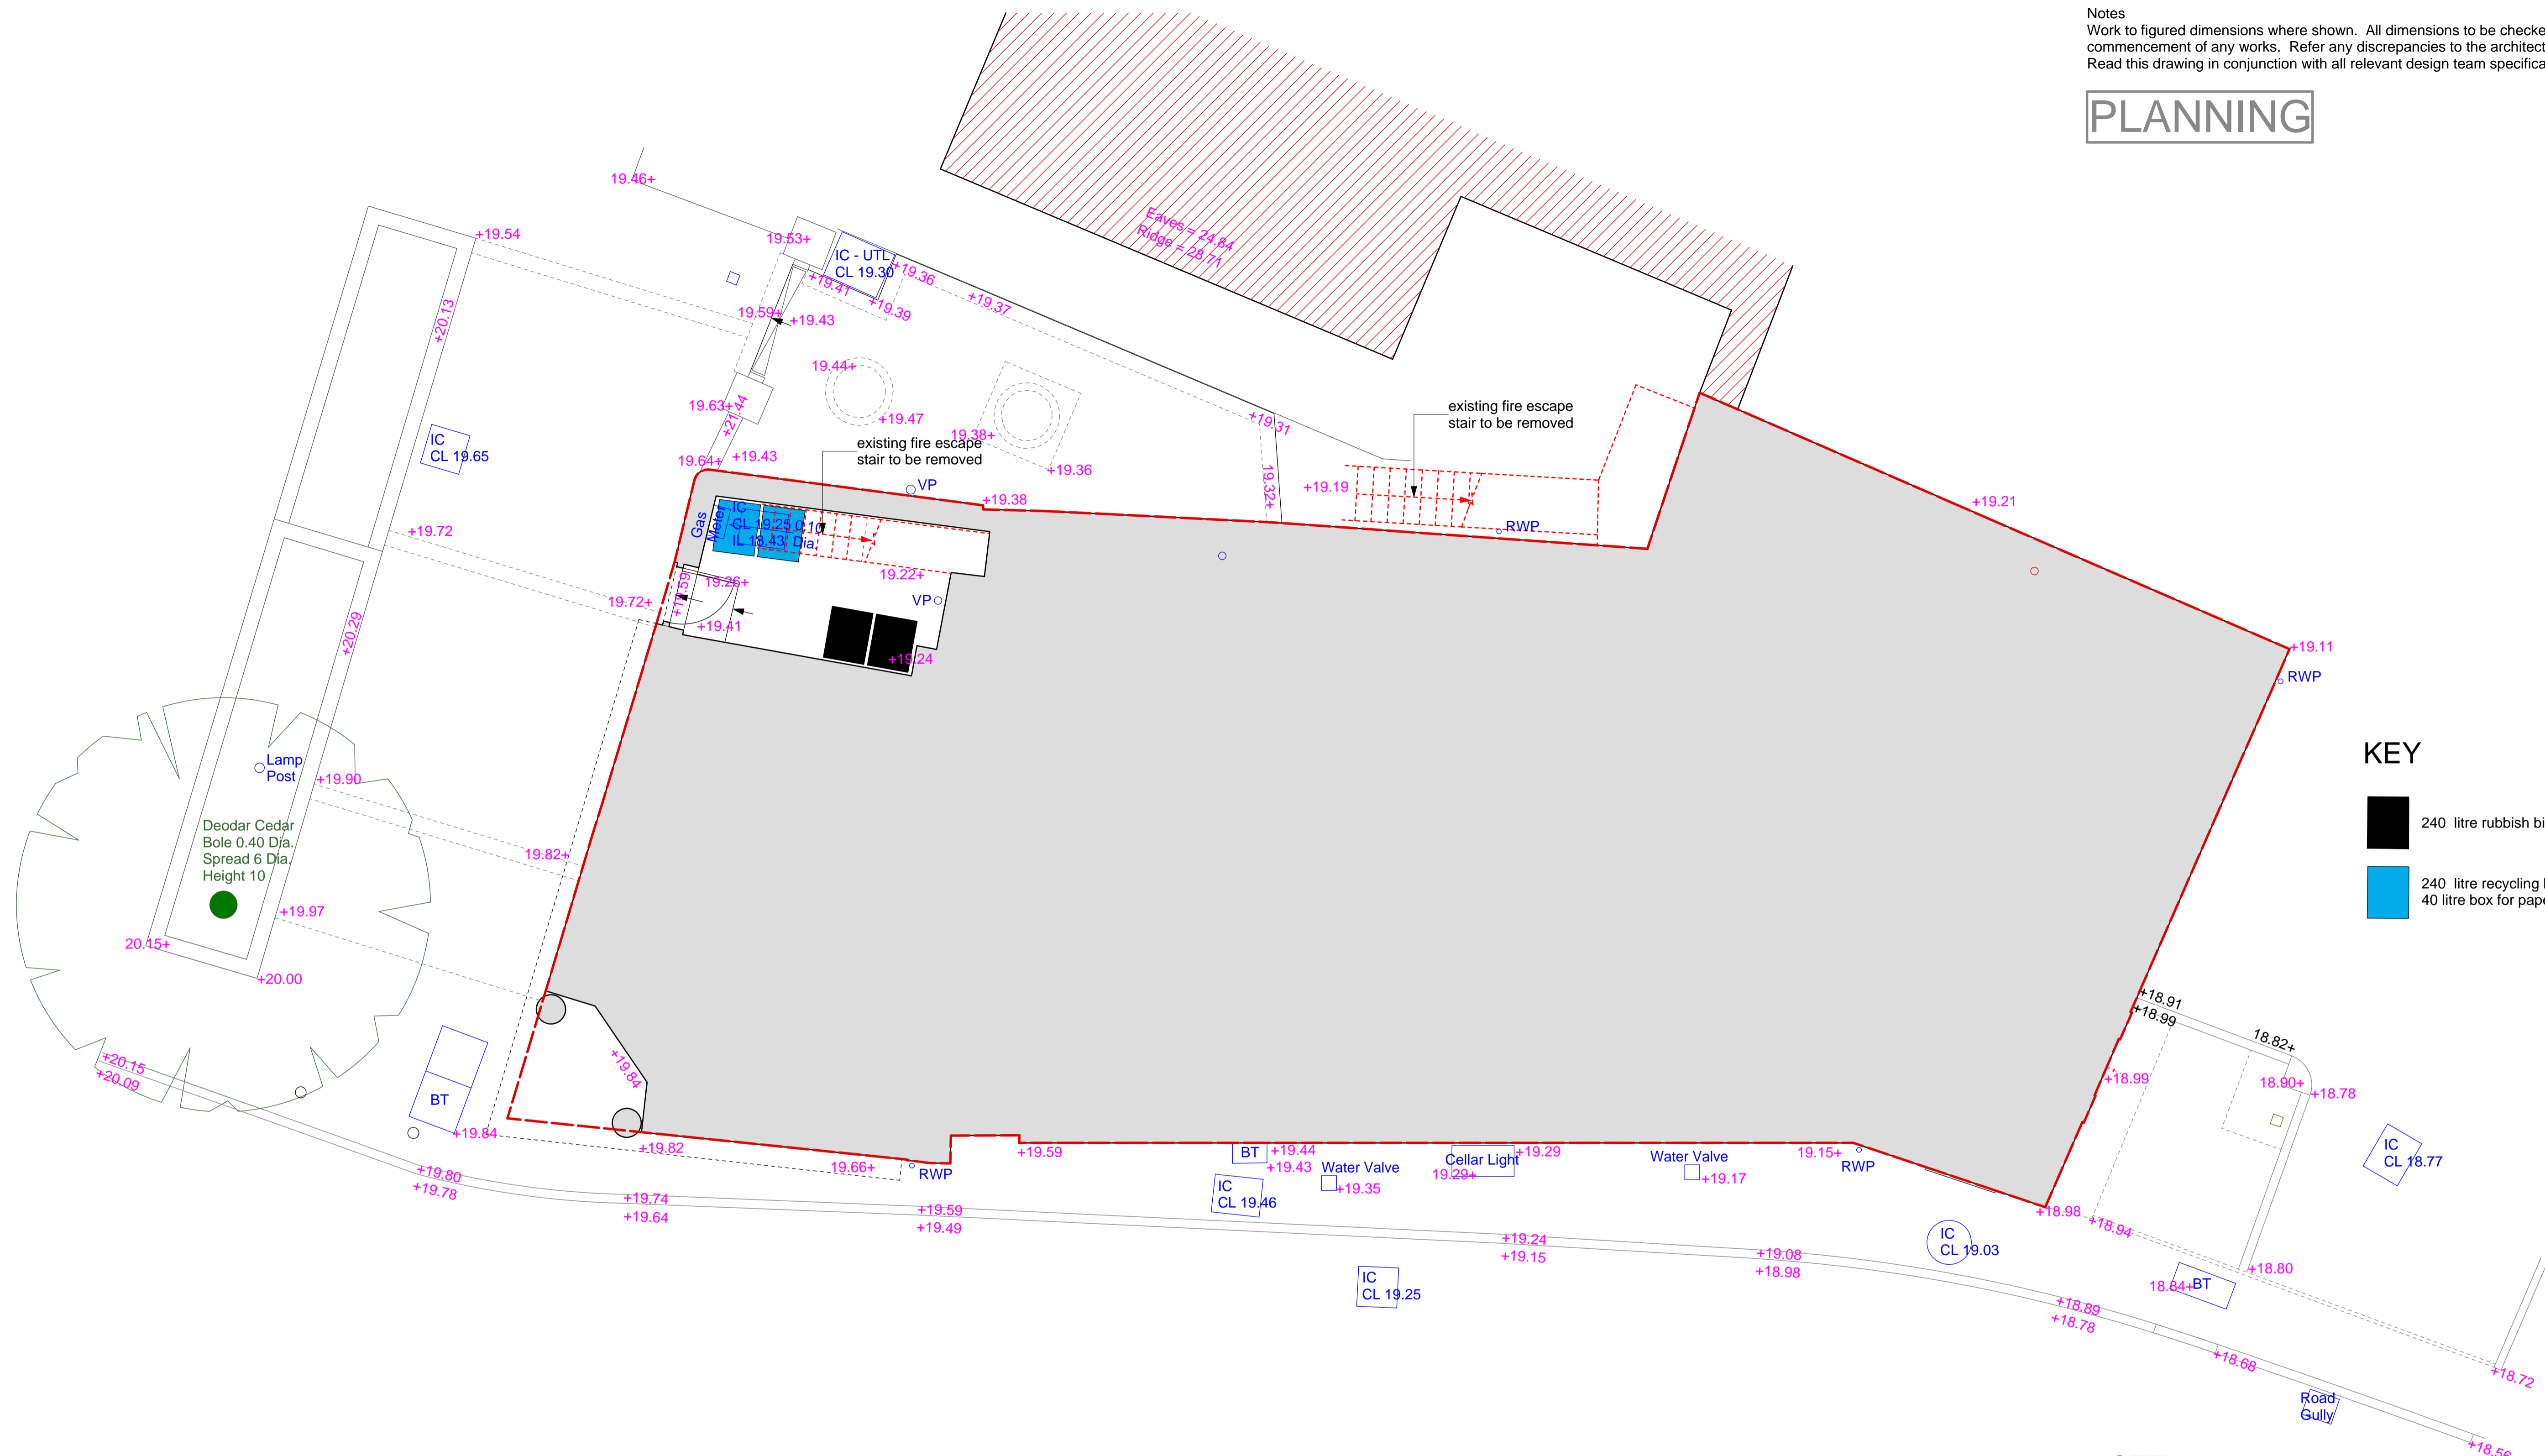

Notes  
Work to figured dimensions where shown. All dimensions to be checked on site prior to commencement of any works. Refer any discrepancies to the architect.  
Read this drawing in conjunction with all relevant design team specification and drawings.

# PLANNING



**KEY**

-  240 litre rubbish bin
-  240 litre recycling bin with 40 litre box for paper recycling

**NOTE:**  
Items to be removed indicated in red

Rev	Date	Amendment	By	Chkd
B	27.09.18	Good Architecture office address amended; planning issue	AG	AG
A	23.03.18	Initial issue	AG	AG



**Proposed site plan**  
Proposed conversion to dwellings  
Chequers House, 1, 3 and 5 Park Street, Hatfield AL9 5AT  
Scale 1:50 @ A1 1:100 @ A3 Date Mar 2018 Drawing no. 16\_372 | L | 102\_B

**Good Architecture**  
90 Ware Road, Hertford SG13 7HN  
T: +44 (0)1992 501073  
contact@goodarchitecture.co.uk  
www.goodarchitecture.co.uk