


Notes
Work to figured dimensions where shown. All dimensions to be checked on site prior to commencement of any works. Refer any discrepancies to the architect.
Read this drawing in conjunction with all relevant design team specification and drawings.


PLANNING

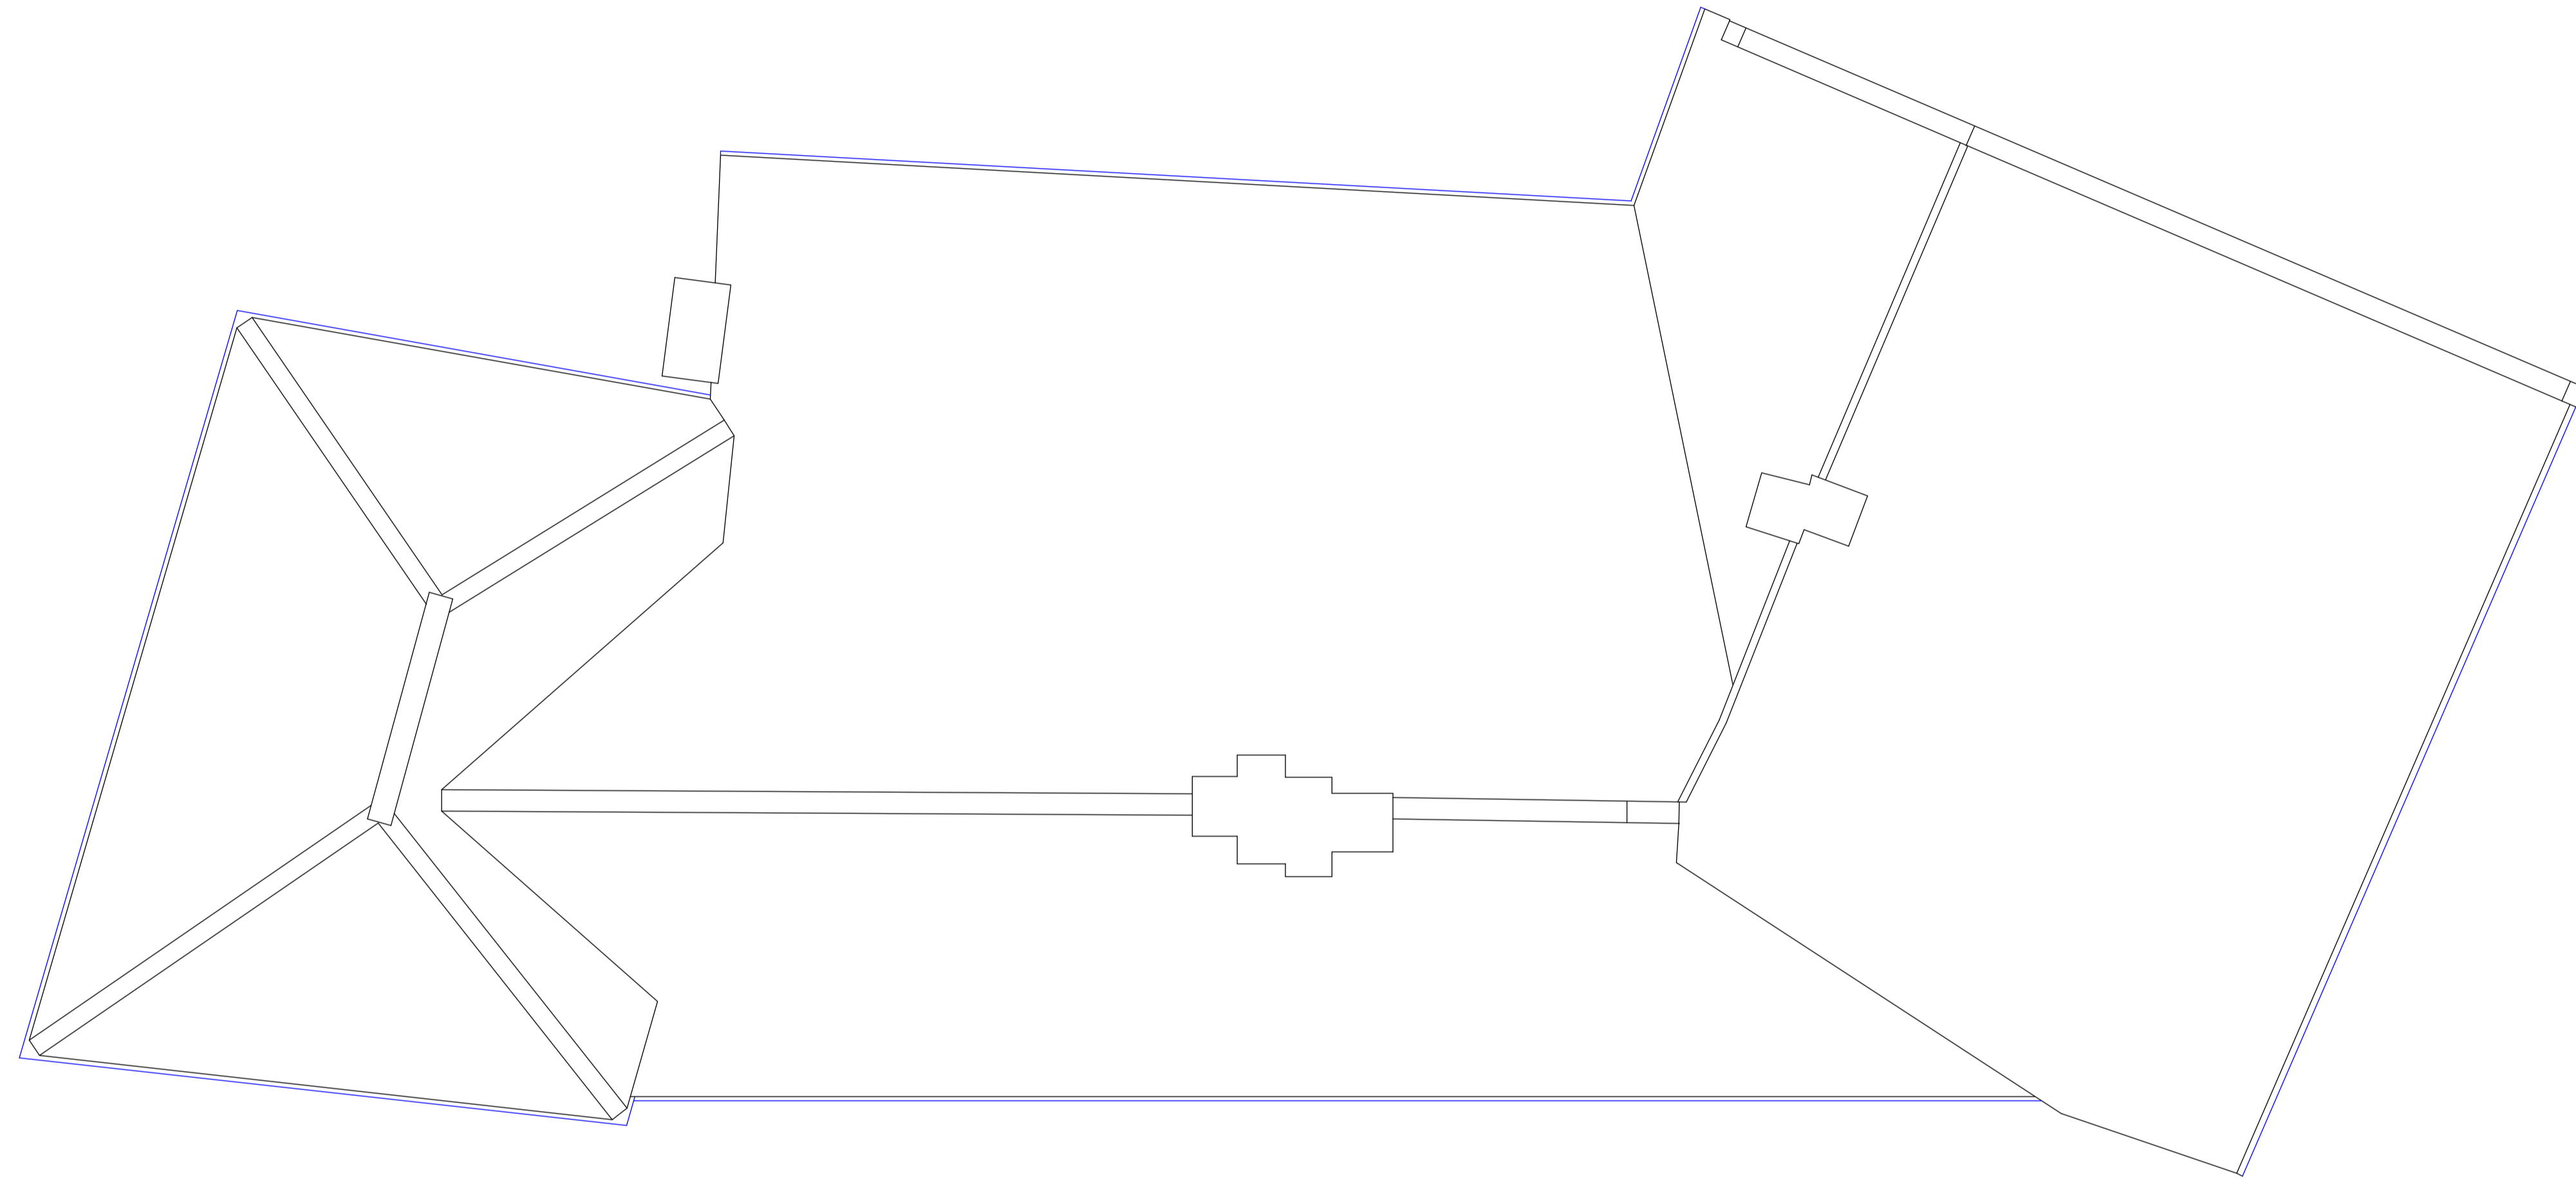

Rev	Date	Amendment
B	27.09.18	Good Architecture office address amended; planning issue
A	23.03.18	Initial issue

AG
AG

By Chkd

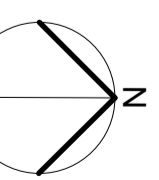

Proposed roof plan

Proposed conversion to dwellings
Chequers House, 1, 3 and 5 Park Street, Hatfield AL9 5AT

Scale 1:50 @ A1 1:100 @ A3 Date Mar 2018 Drawing no. 16_372 | L | 113_B

Good Architecture

90 Ware Road, Hertford SG13 7HN
T: +44 (0)1992 501073
contact@goodarchitecture.co.uk
www.goodarchitecture.co.uk