




Ground Floor Plan  
As Existing 1:100

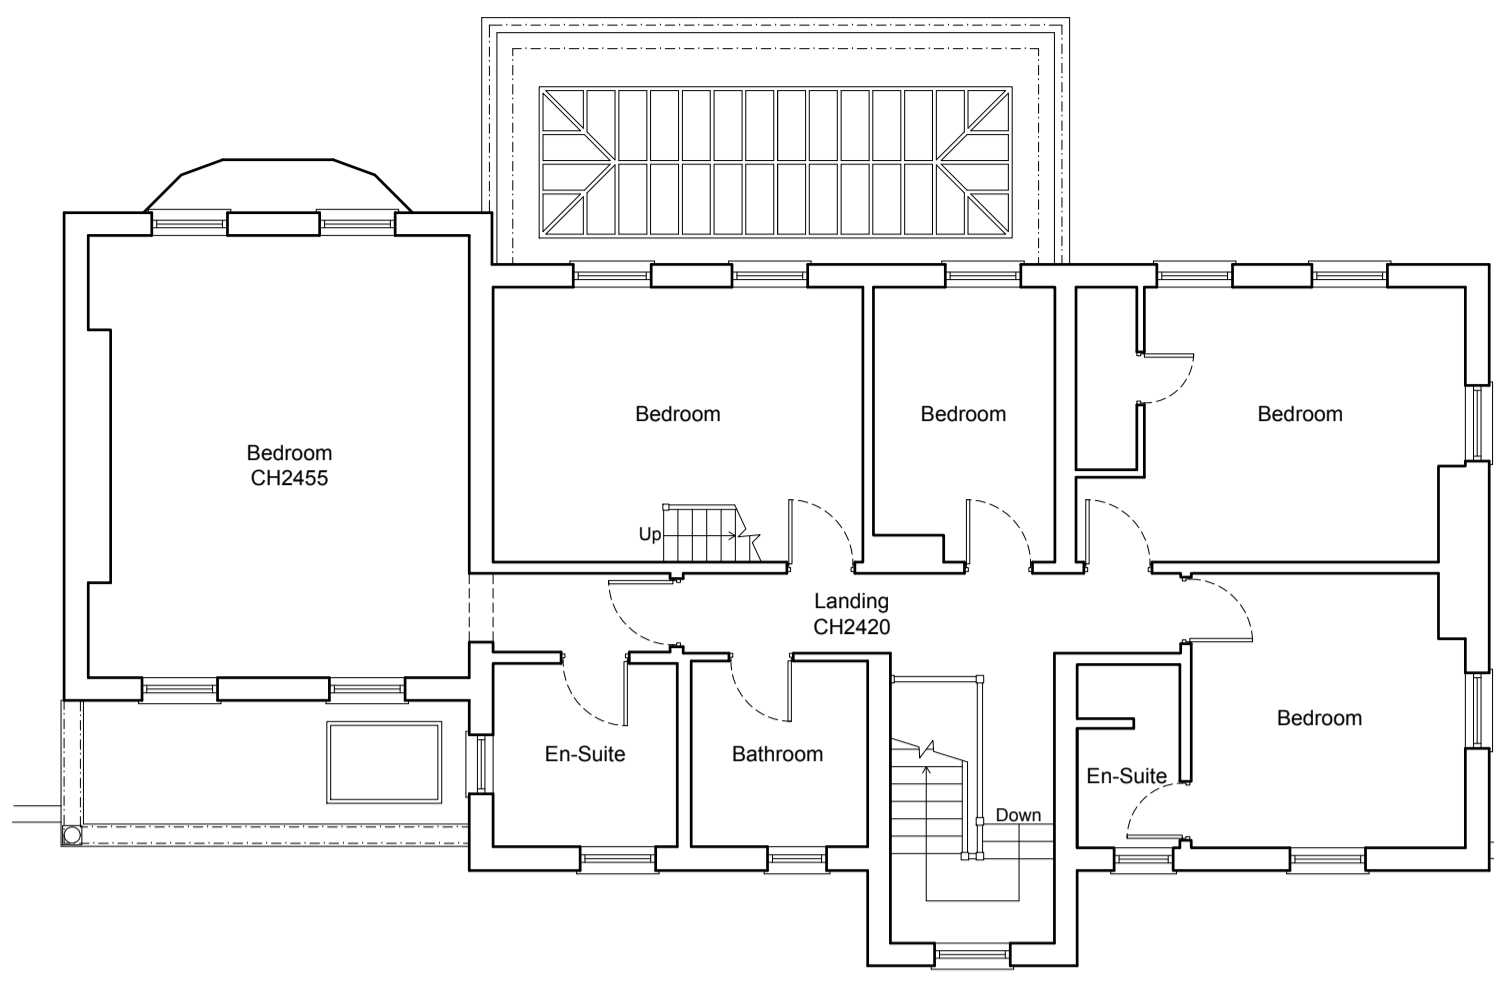

First Floor Plan  
As Existing 1:100

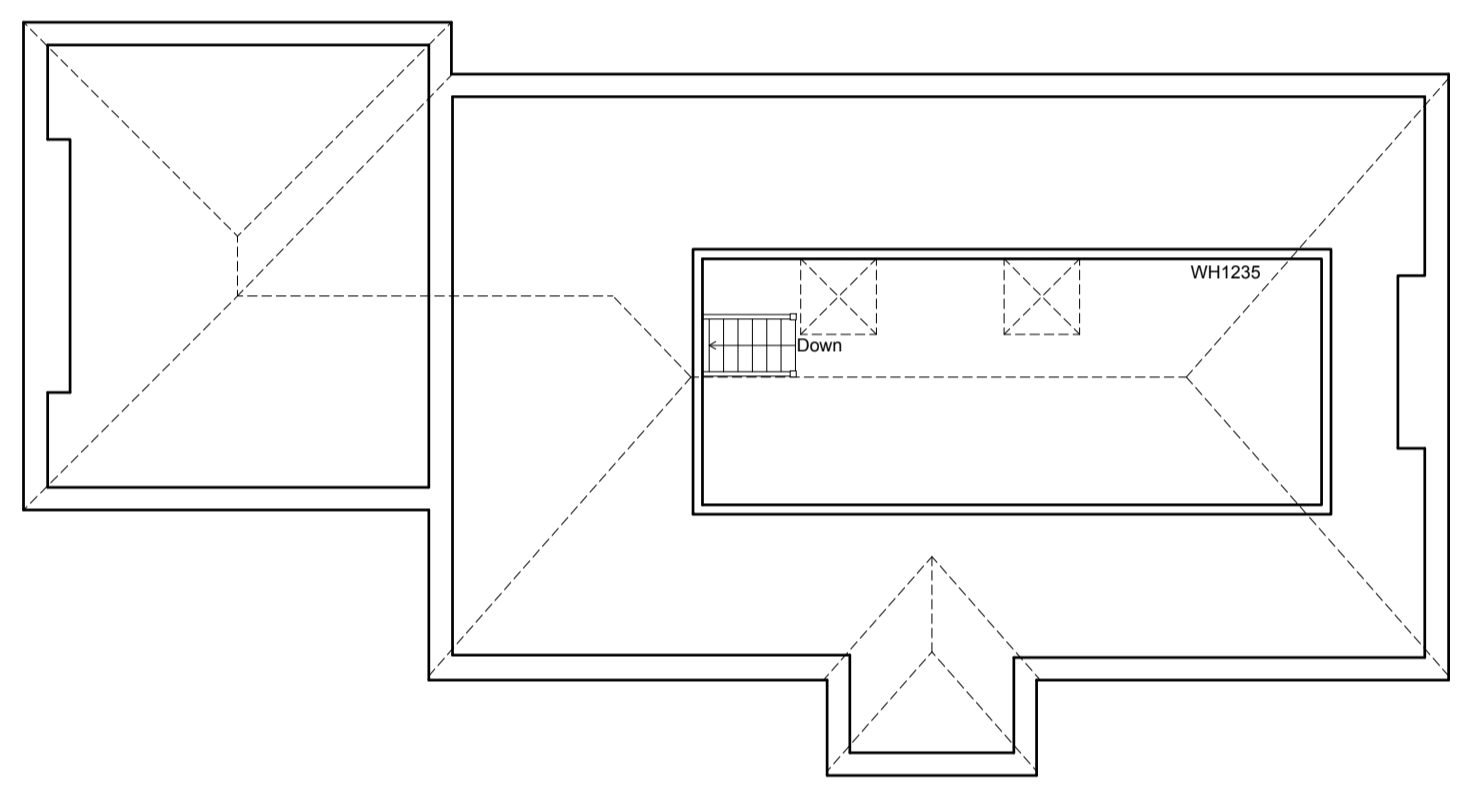


Loft Plan  
As Existing 1:100

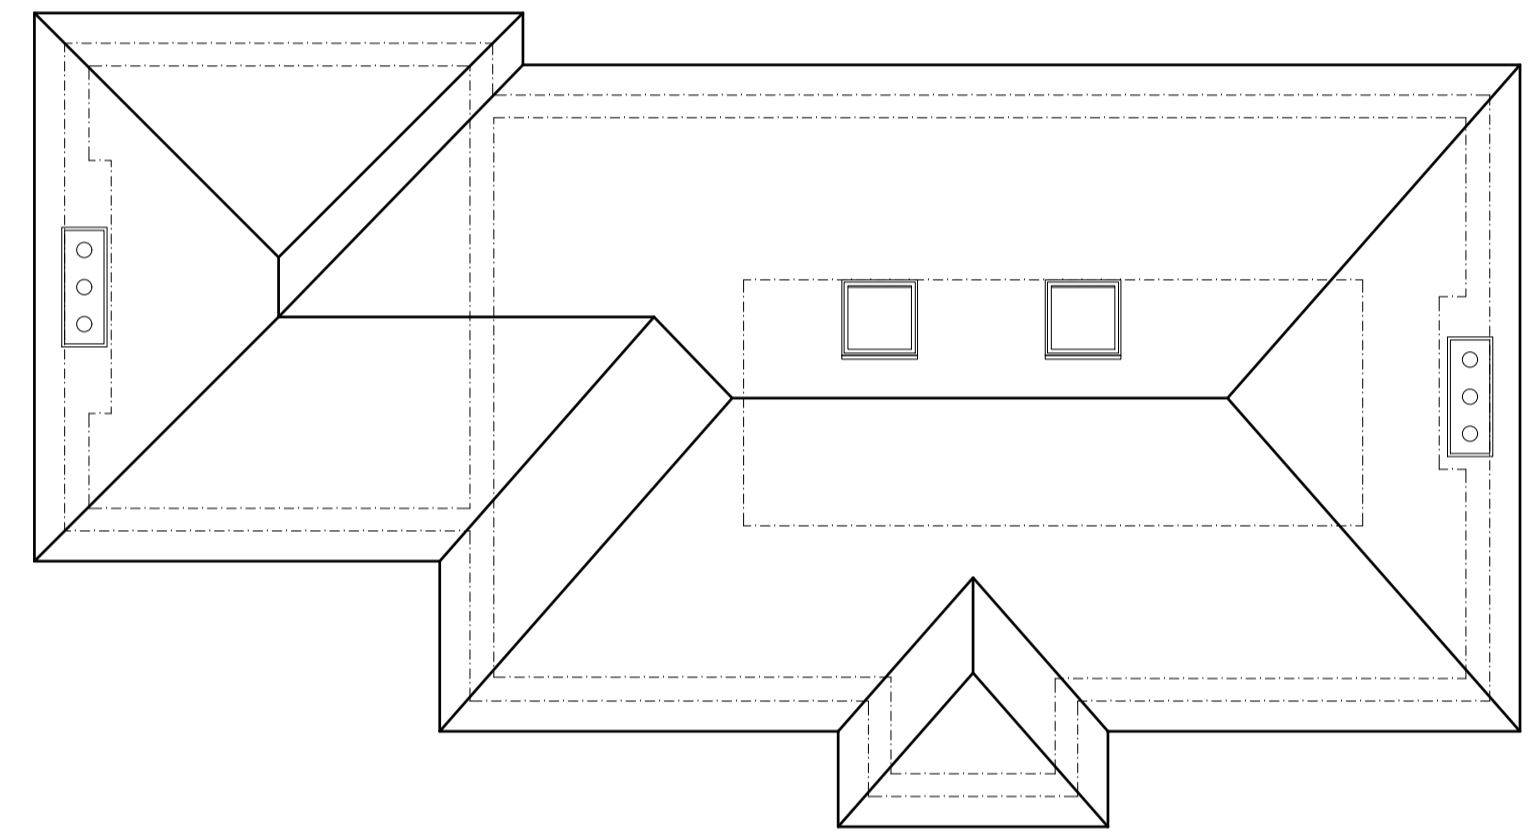

Roof Plan  
As Existing 1:100



Front Elevation  
As Existing 1:100

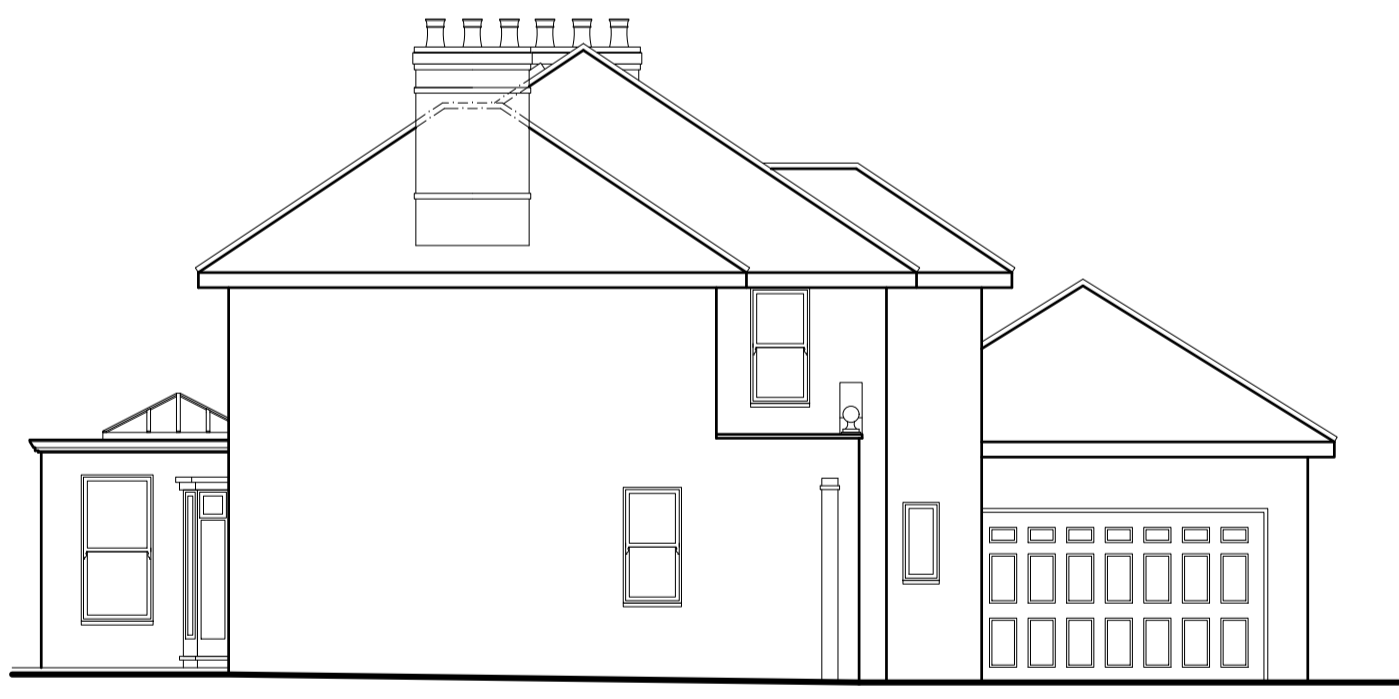

Side Elevation  
As Existing 1:100




Side Elevation  
As Existing 1:100



Rear Elevation  
As Existing 1:100




Location Plan  
Scale 1:1250

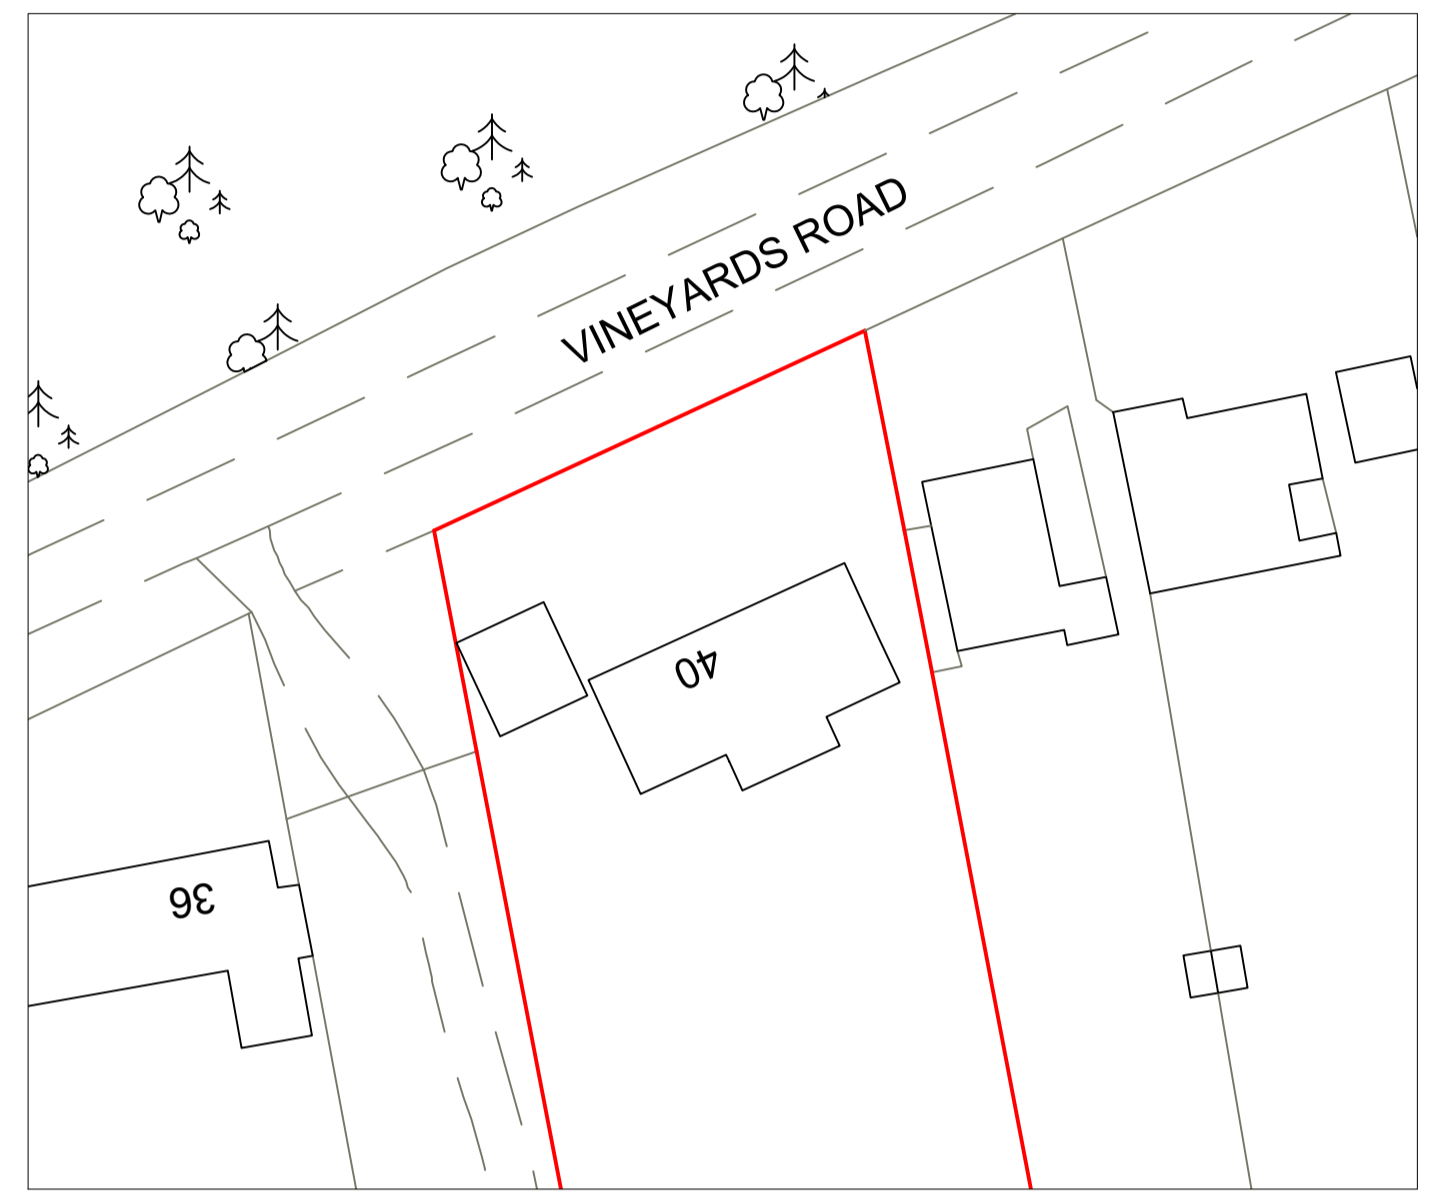

Existing Block Plan  
Scale 1:500

NOTES:  
© COPYRIGHT - DETAILED PLANNING LTD  
All dimensions should be checked on site prior to works commencing. Variations in squariness, depth of plaster etc. must be checked for. Where new walls are shown as aligned with existing walls, physical removal of brickwork and / or plaster to establish the actual position of the wall being attached to must be checked.  
Any discrepancies should be reported in writing immediately.  
When printing off PDF's, check that the drawings are printed to correct paper size and scale.  
Documents should be used as to the drawing status described.  
Property owner to ensure that all aspects of the 'party wall etc. act 1997' are complied with prior to any works commencing on site.  
Client to be aware of CDM duties and approved as appropriate.

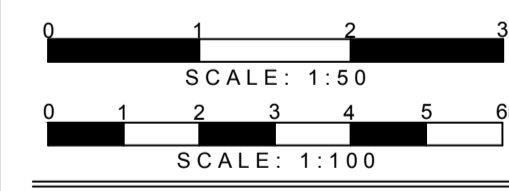

DETAILED PLANNING  
1st FLOOR, 311 CHASE ROAD  
SOUTHGATE, LONDON, N14 6JS  
T 0208 1500 484  
E INFO@DETAILED-PLANNING.CO.UK  
WWW.DETAILED-PLANNING.CO.UK

SITE			
40 Vineyards Road, Hertfordshire, Northaw, EN6 4PA			
DRAWING TITLE			
Location Plan, Block Plan, and Existing Drawings			
DRAWINGS STATUS			
Planning			
SCALE	DATE	DRAWN	CHECKED
As Noted @ A1	May 2020	L.M.	P.C.
DRAWING NO.			REVISION
1725SC_HH	SH1		0