




Ground Floor Plan  
As Proposed 1:100

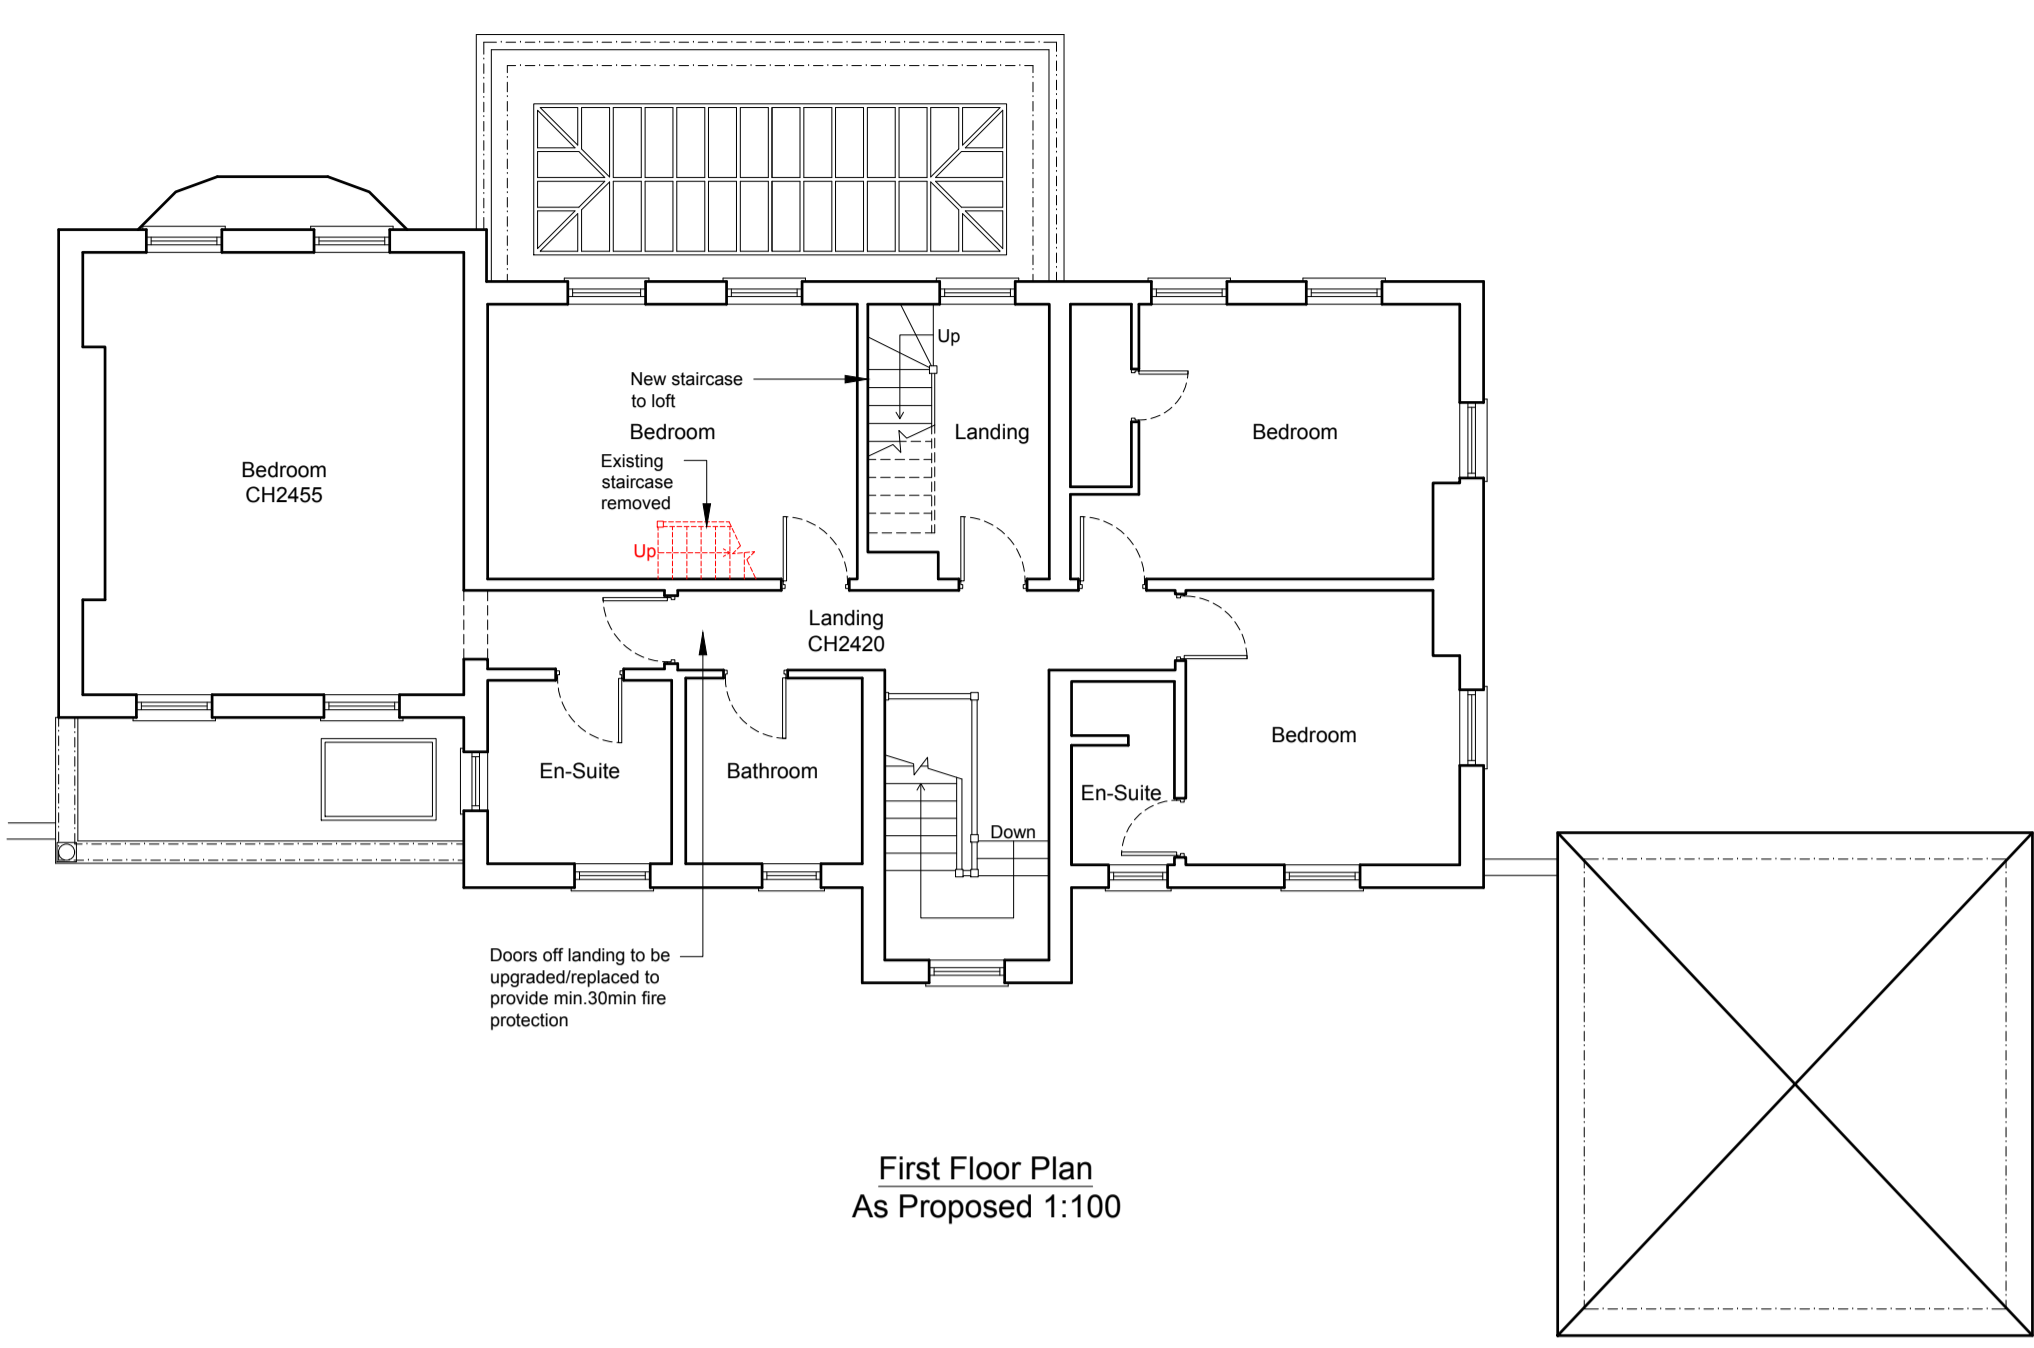


First Floor Plan  
As Proposed 1:100

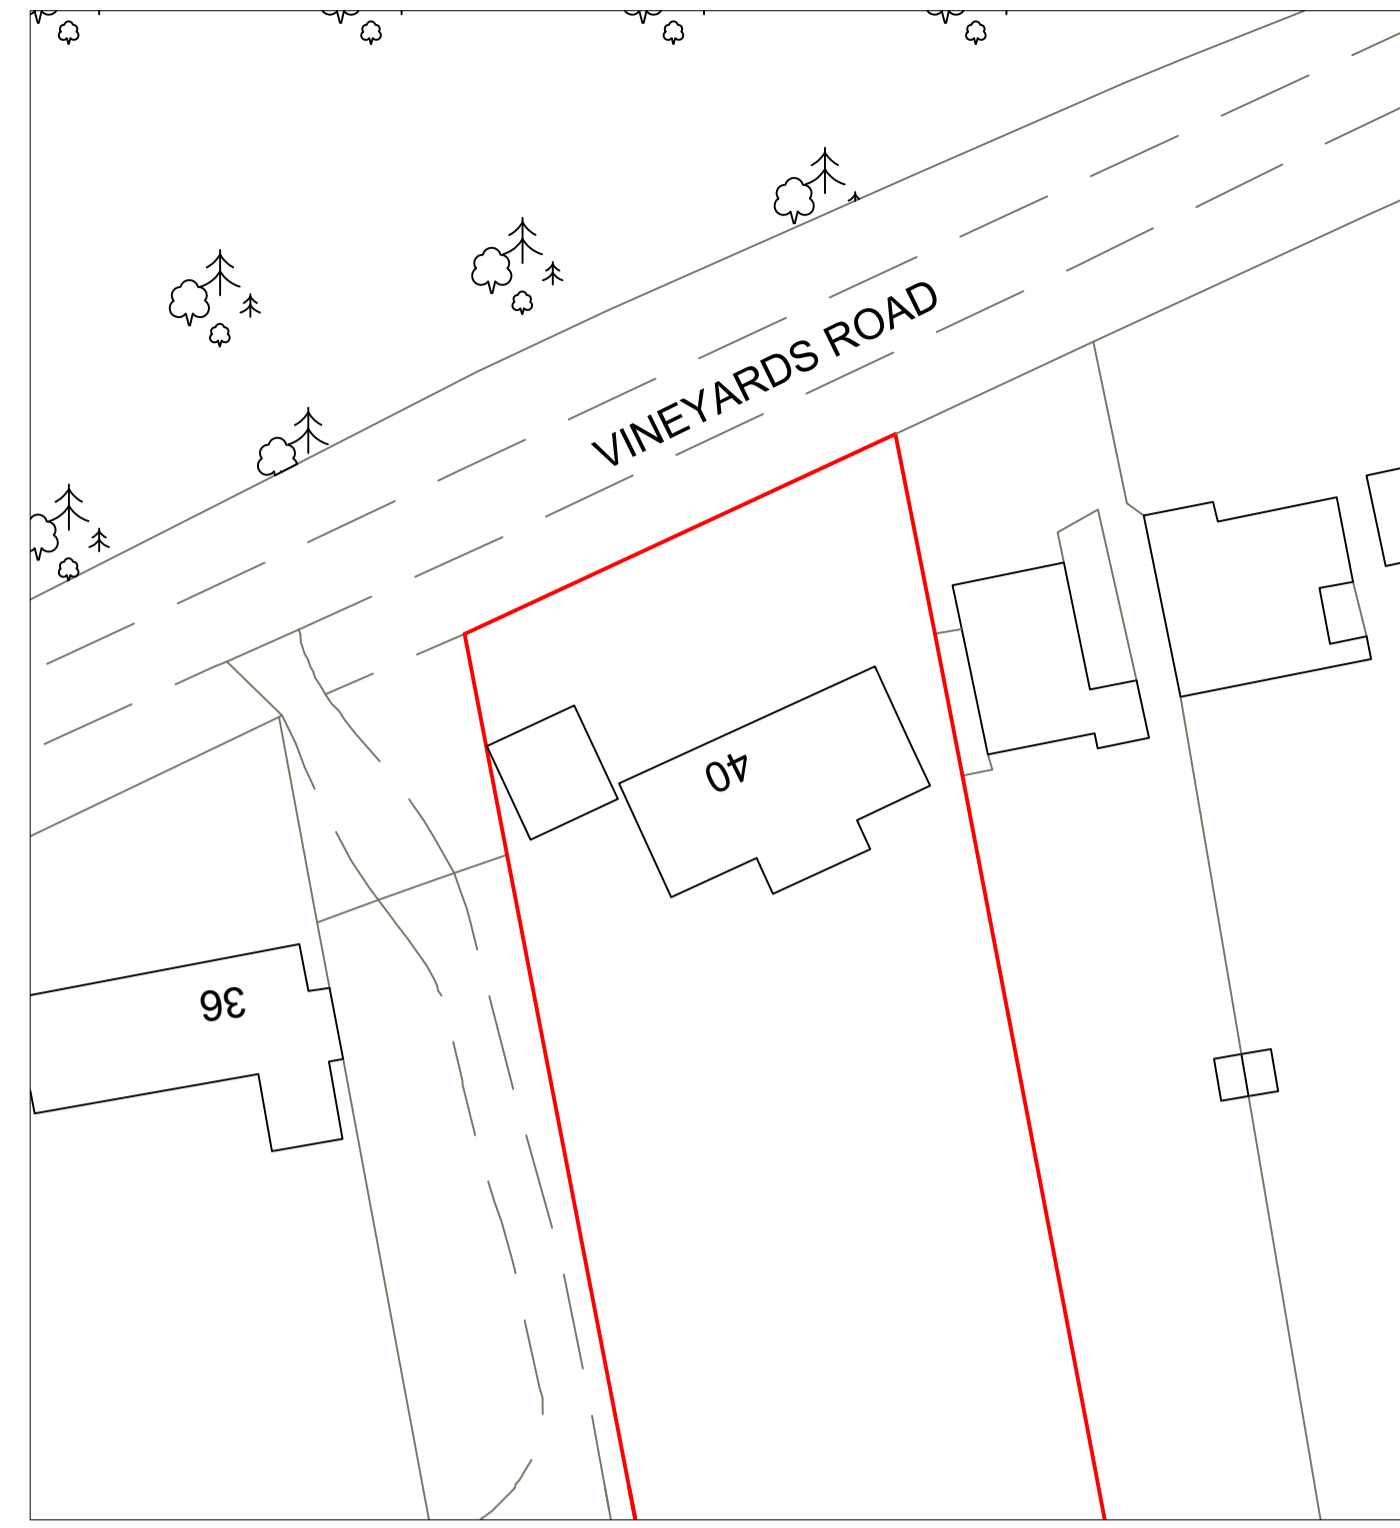


Proposed Block Plan  
Scale 1:500  
0 10 20 30 40m

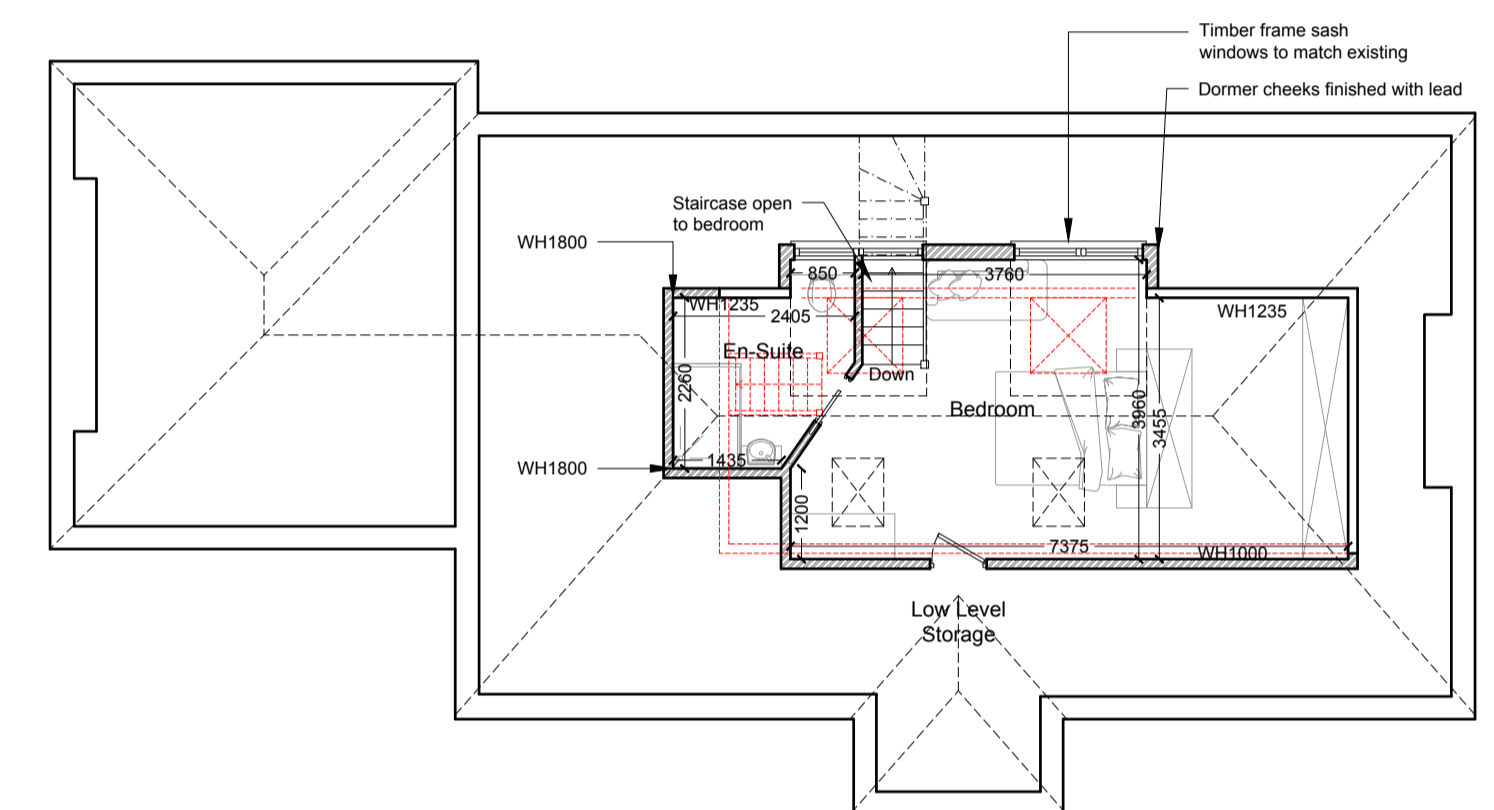


Loft Plan  
As Proposed 1:100

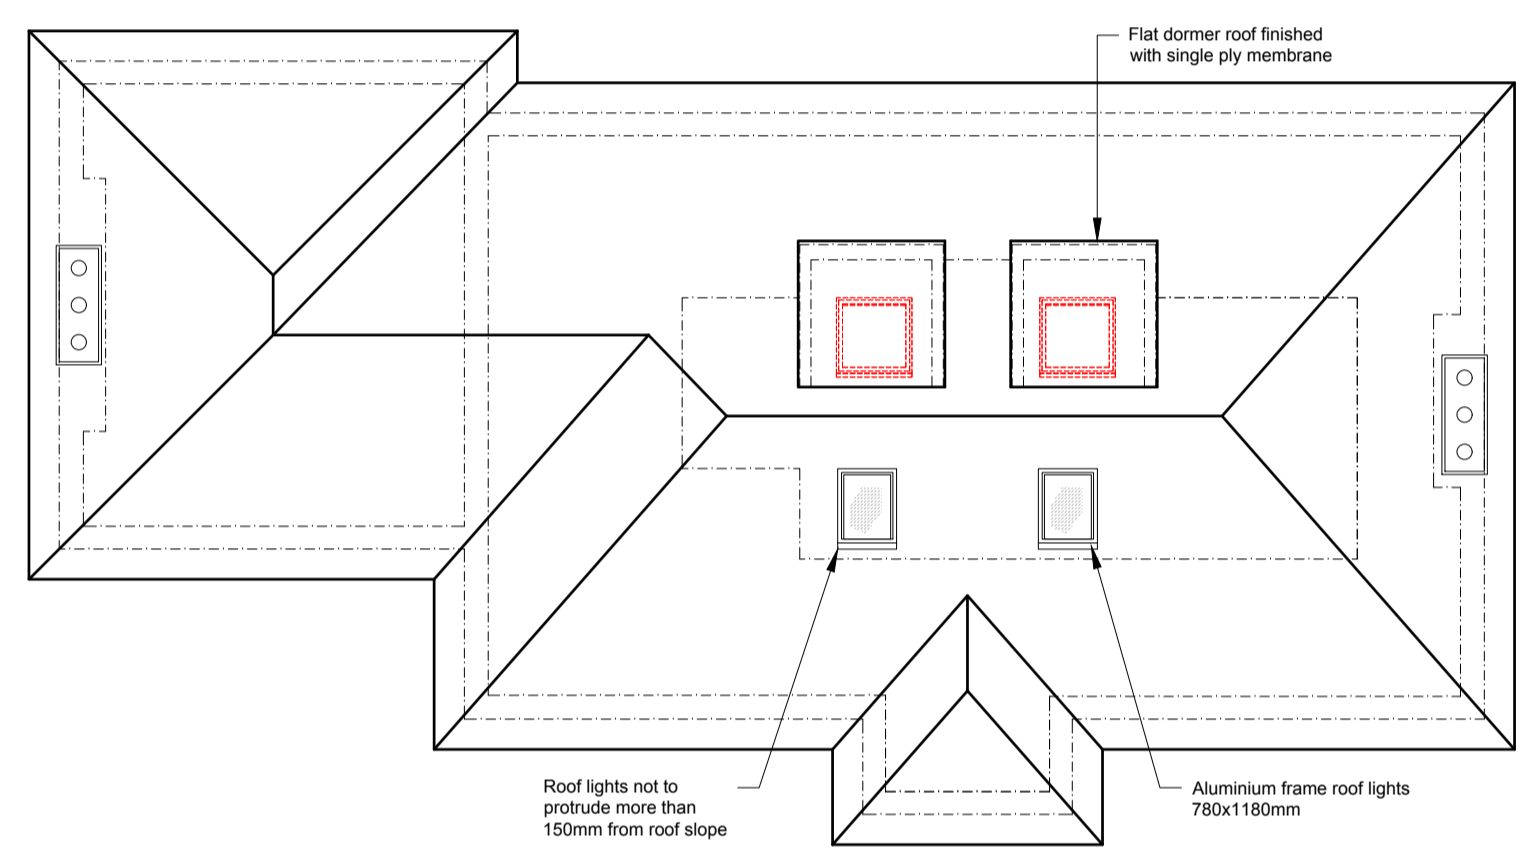


Roof Plan  
As Proposed 1:100

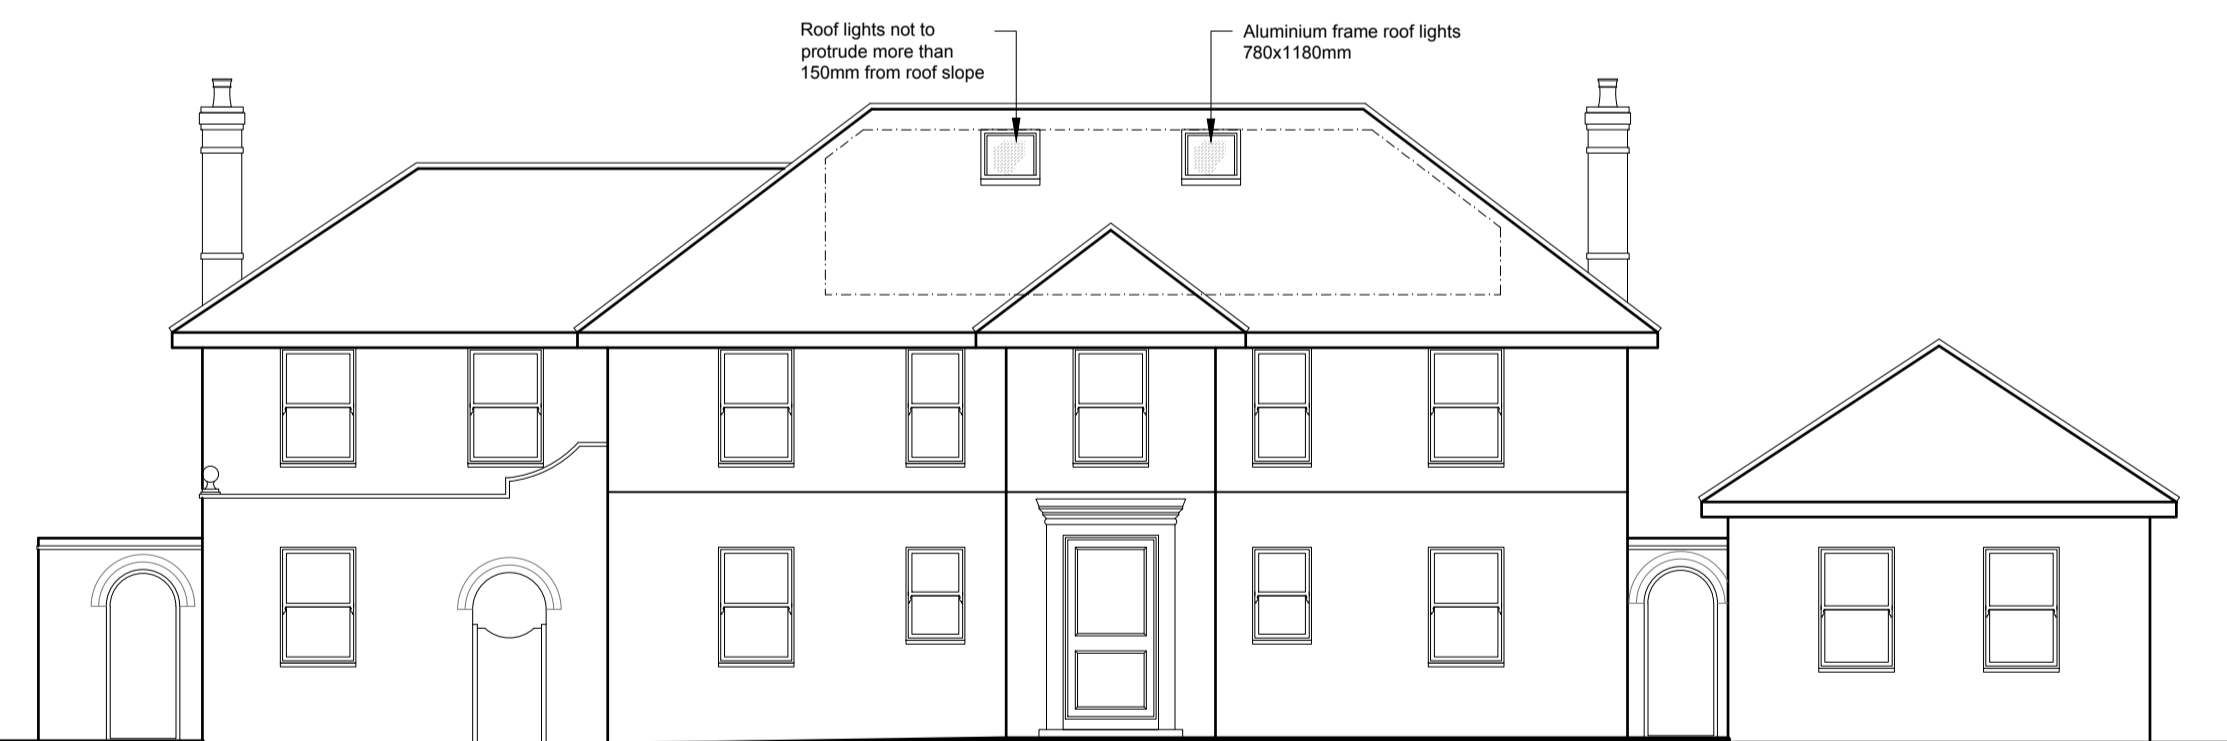

Front Elevation  
As Proposed 1:100

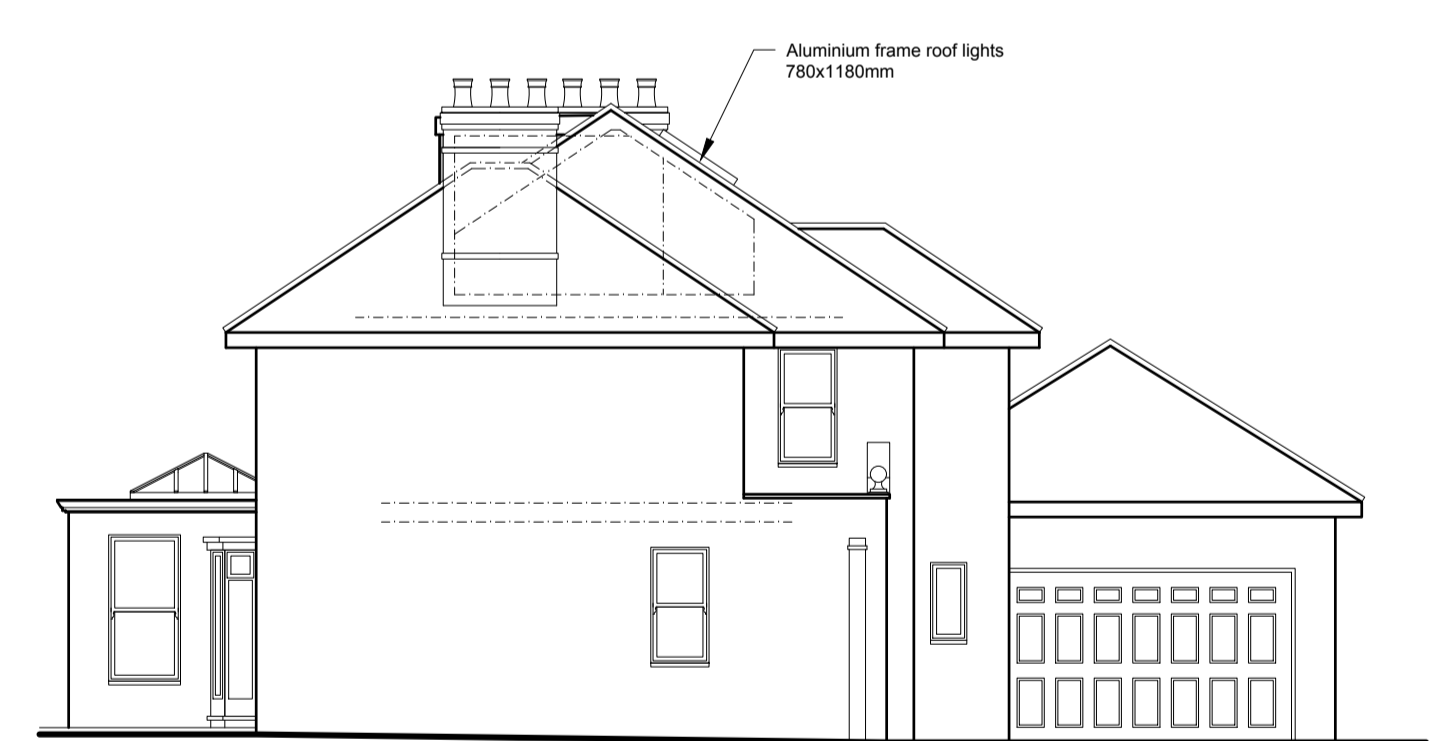

Side Elevation  
As Proposed 1:100

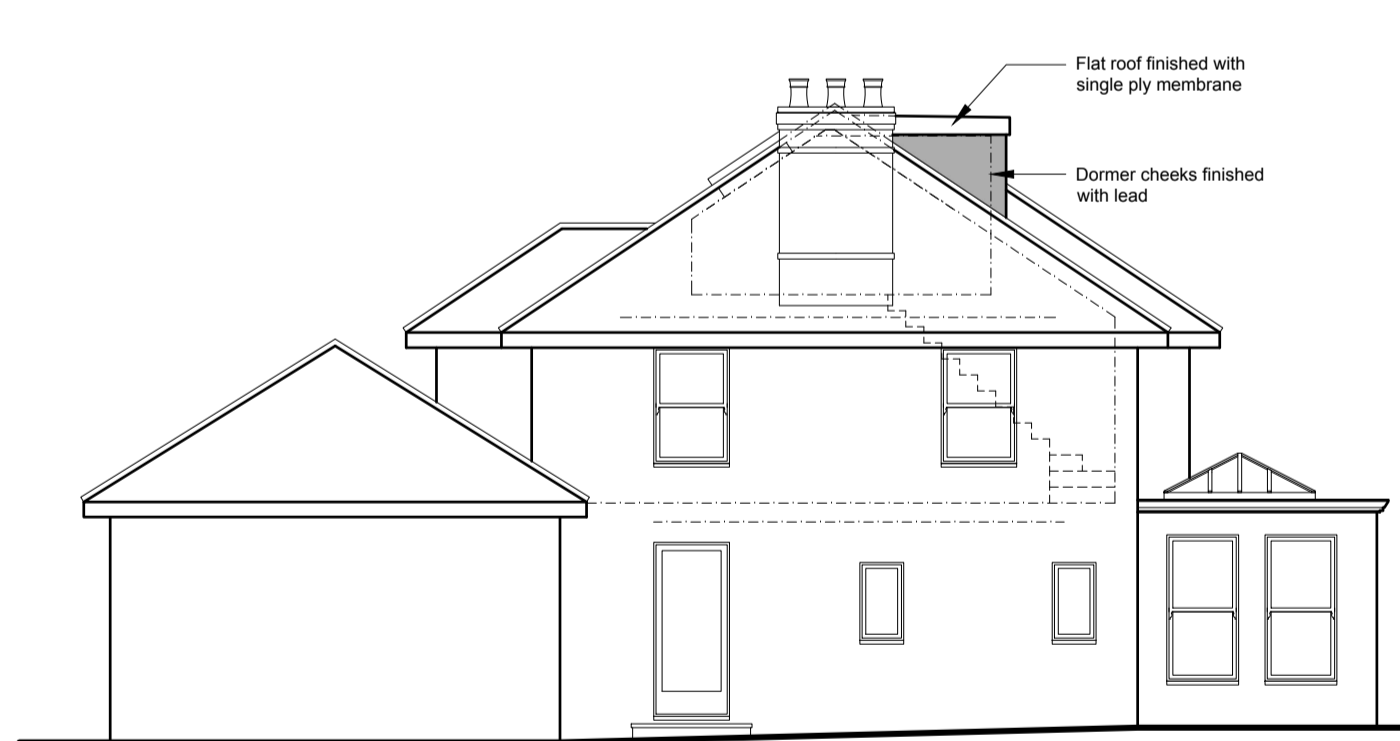


Side Elevation  
As Proposed 1:100



Rear Elevation  
As Proposed 1:100

NOTES:  
© COPYRIGHT - DETAILED PLANNING LTD  
All dimensions should be checked on site prior to works commencing. Variations in squareness, depth of plaster etc. must be checked for. Where new walls are shown as aligned with existing walls, physical removal of brickwork and / or plaster to establish the actual position of the wall being attached to must be checked.  
Any discrepancies should be reported in writing immediately.  
When printing off PDF's, check that the drawings are printed to correct paper size and scale.  
Documents should be used as to the drawing status described.  
Property owner to ensure that all aspects of the 'party wall etc., act 1997' are complied with prior to any works commencing on site.  
Client to be aware of CDM duties and approved as appropriate.

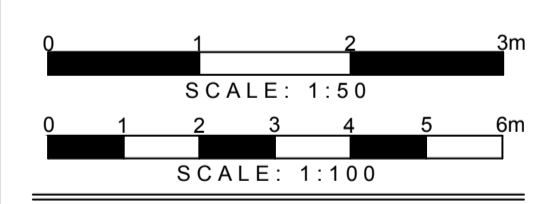

DETAILED PLANNING  
1st FLOOR, 311 CHASE ROAD  
SOUTHGATE, LONDON, N14 6J5  
T 0208 1500 484  
E INFO@DETAILED-PLANNING.CO.UK  
WWW.DETAILED-PLANNING.CO.UK

SITE  
40 Vineyards Road, Hertfordshire, Northaw, EN6 4PA

DRAWING TITLE  
Proposed Drawings

DRAWINGS STATUS  
Planning

SCALE	DATE	DRAWN	CHECKED
As noted @ A1	May 2020	L.M.	P.C.
DRAWING NO.	17255C_HH	SH2	REVISION
			0