




Ground Floor Plan
As Proposed 1:100

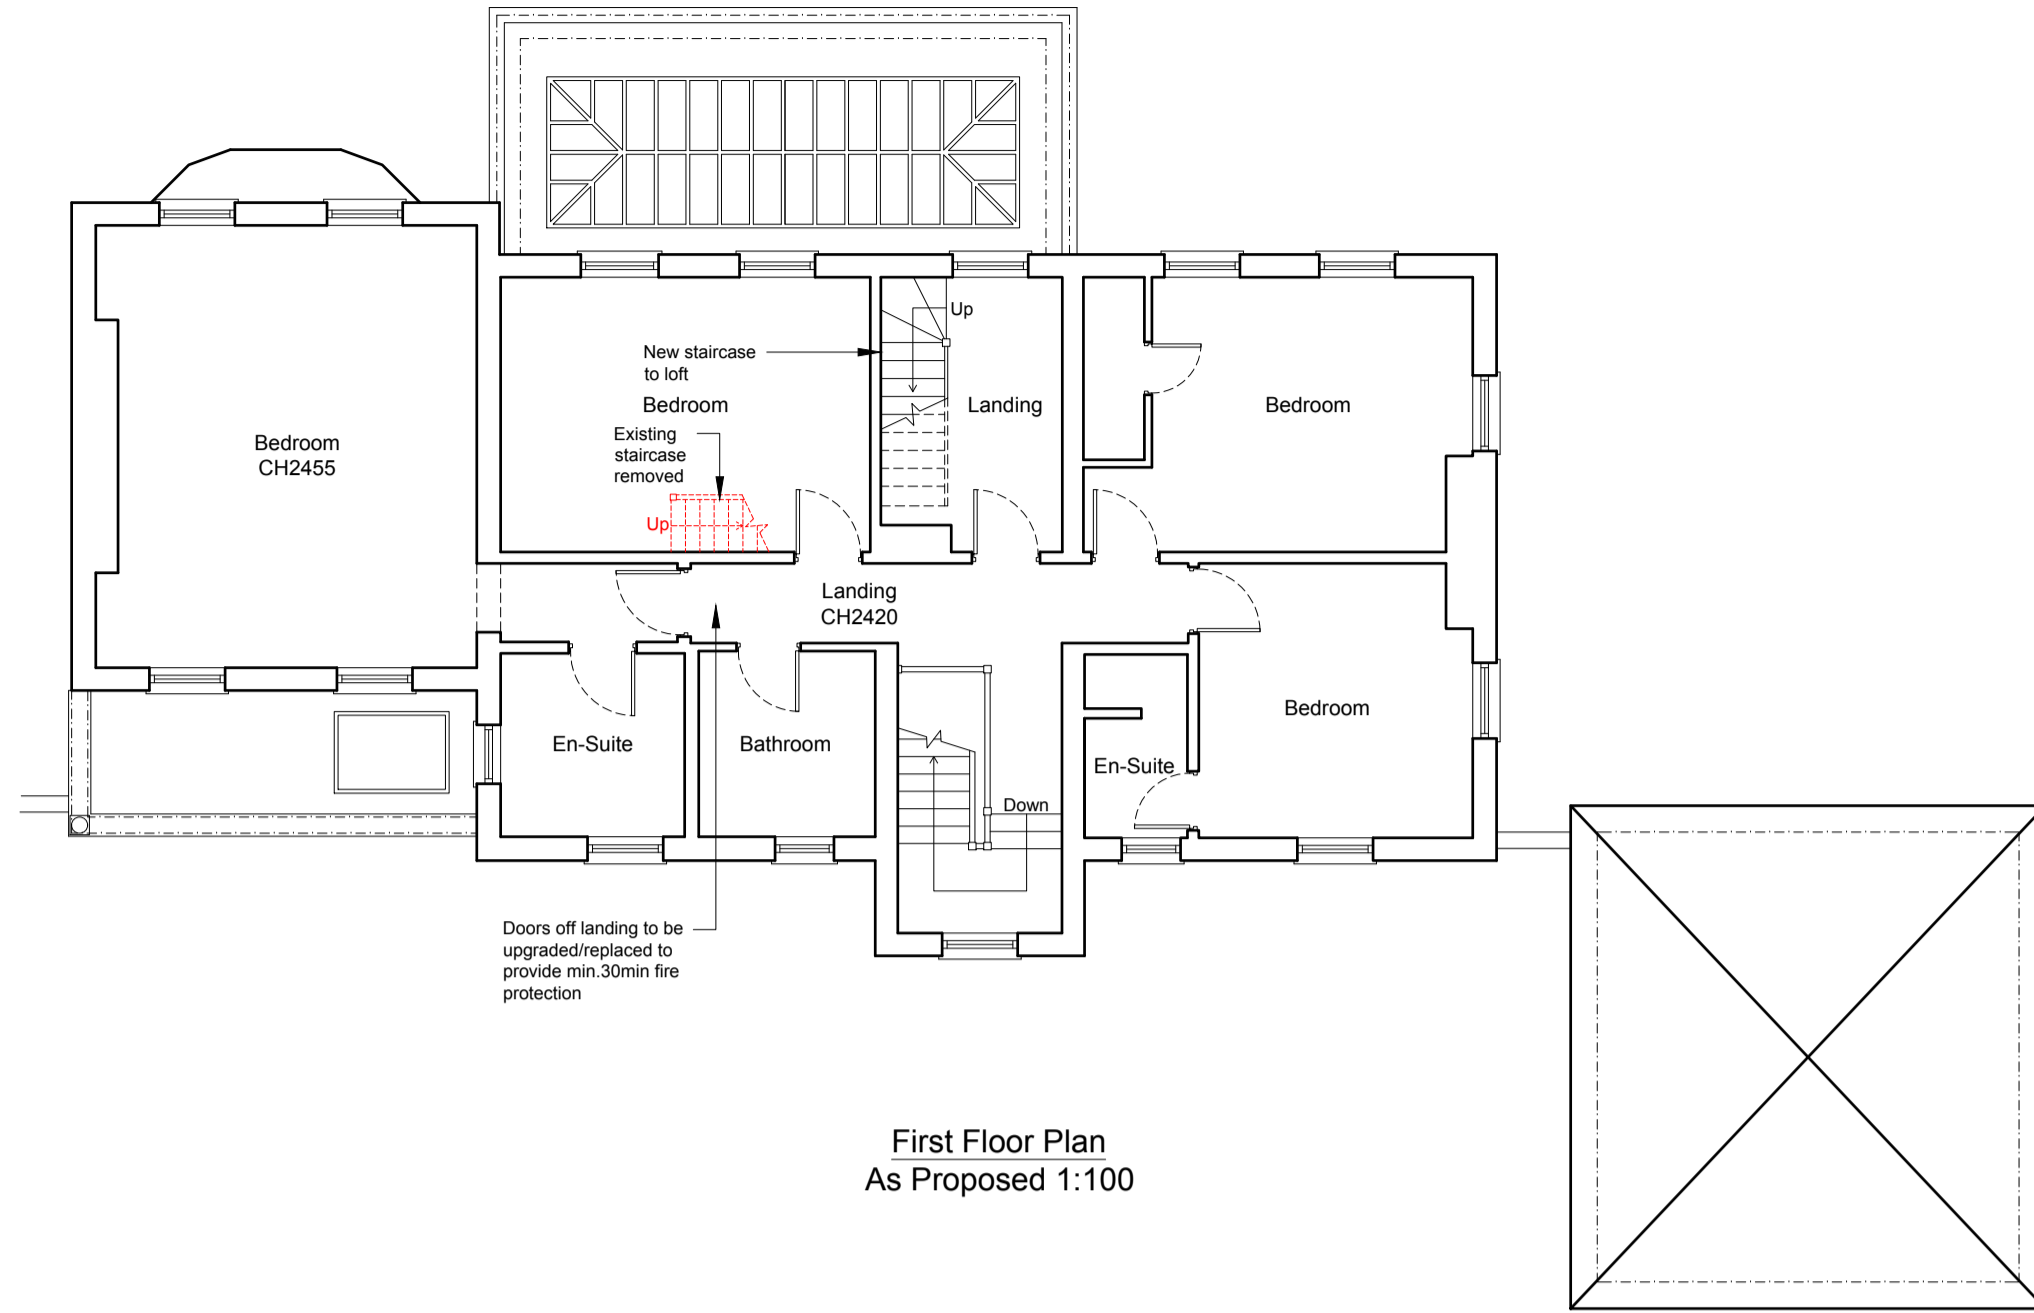


First Floor Plan
As Proposed 1:100

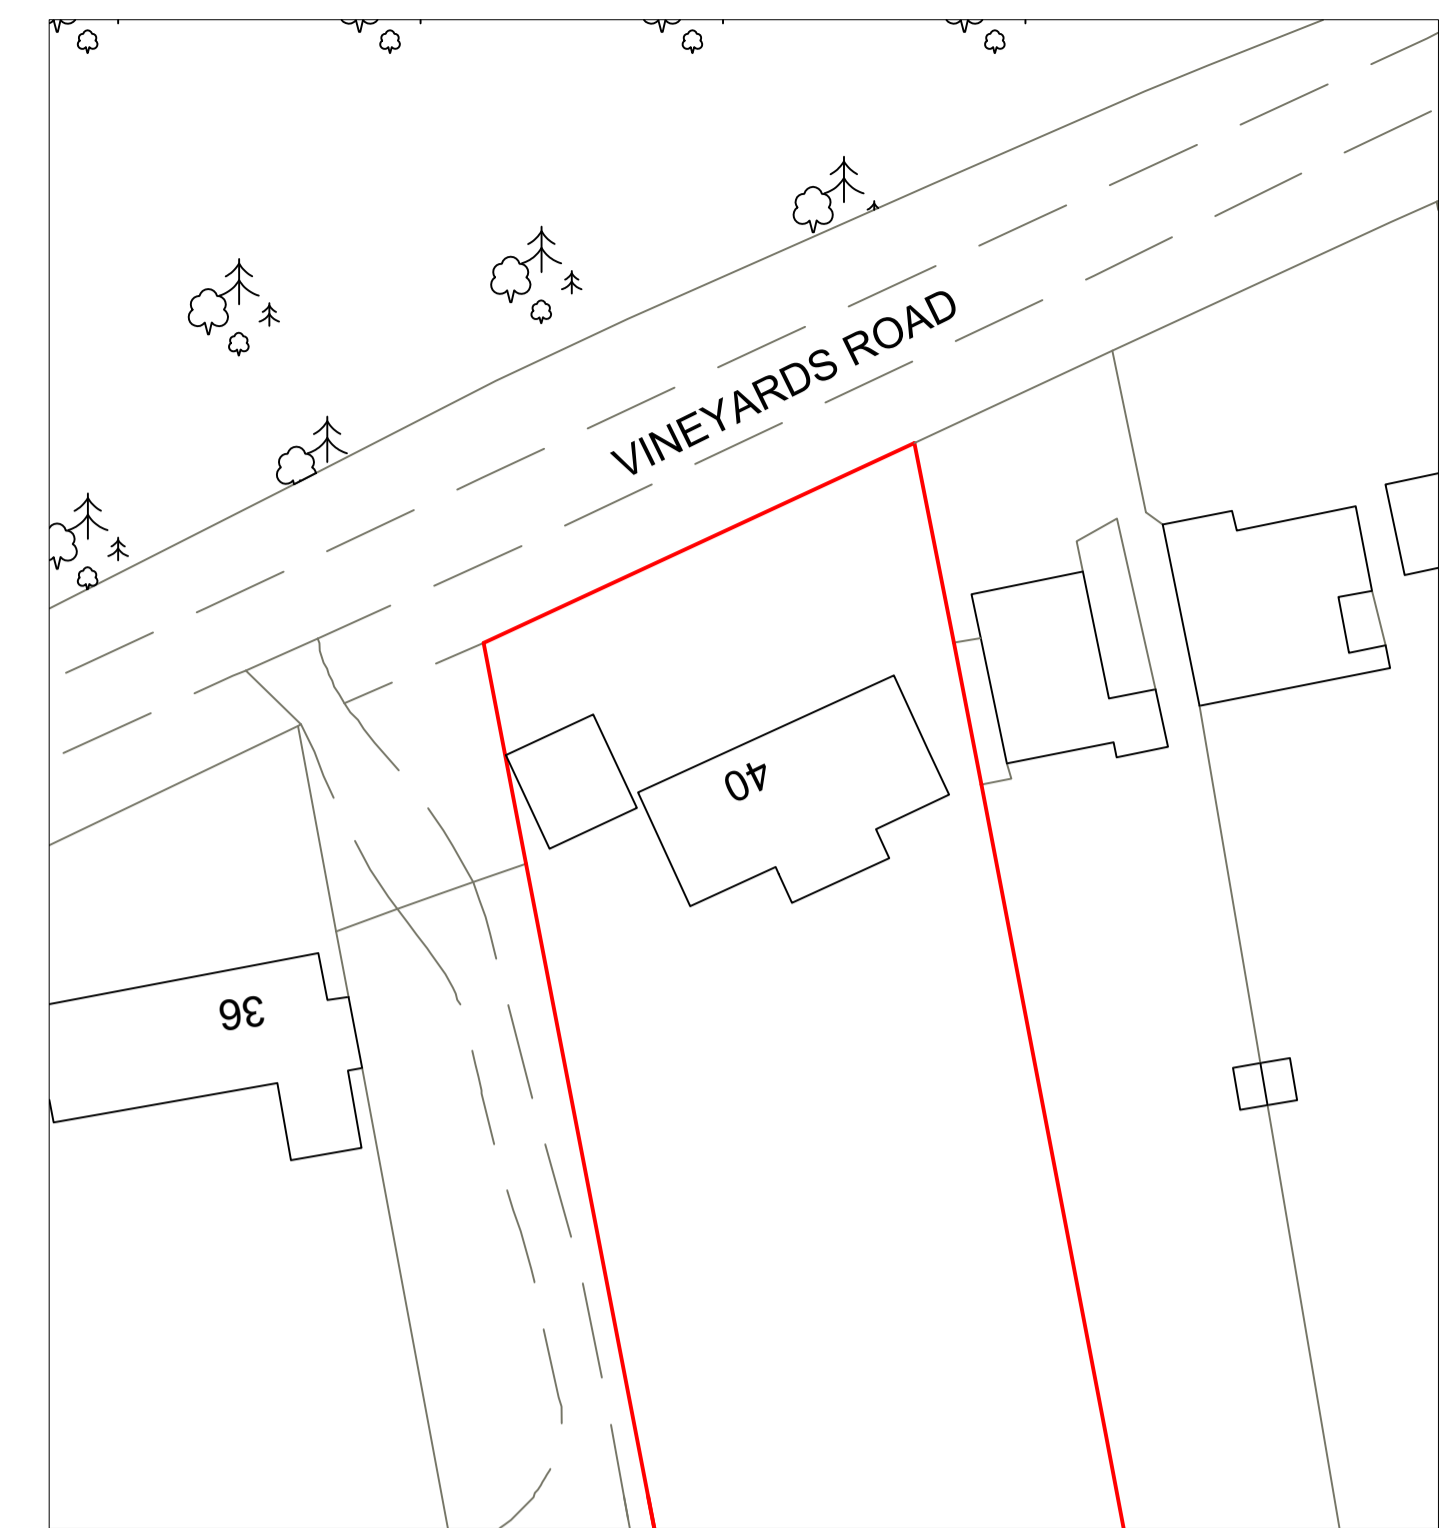


Proposed Block Plan
Scale 1:500
0 10 20 30 40m

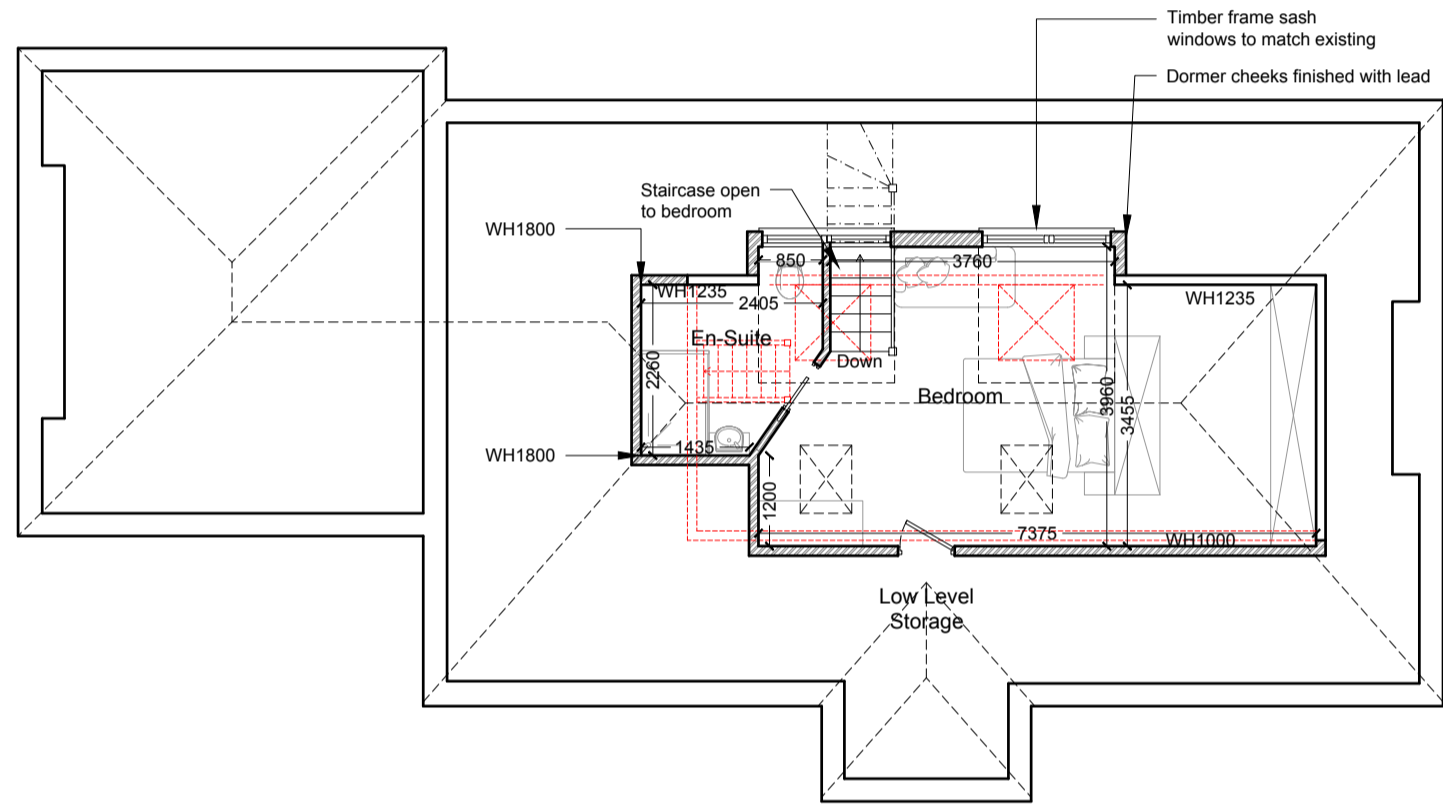


Loft Plan
As Proposed 1:100

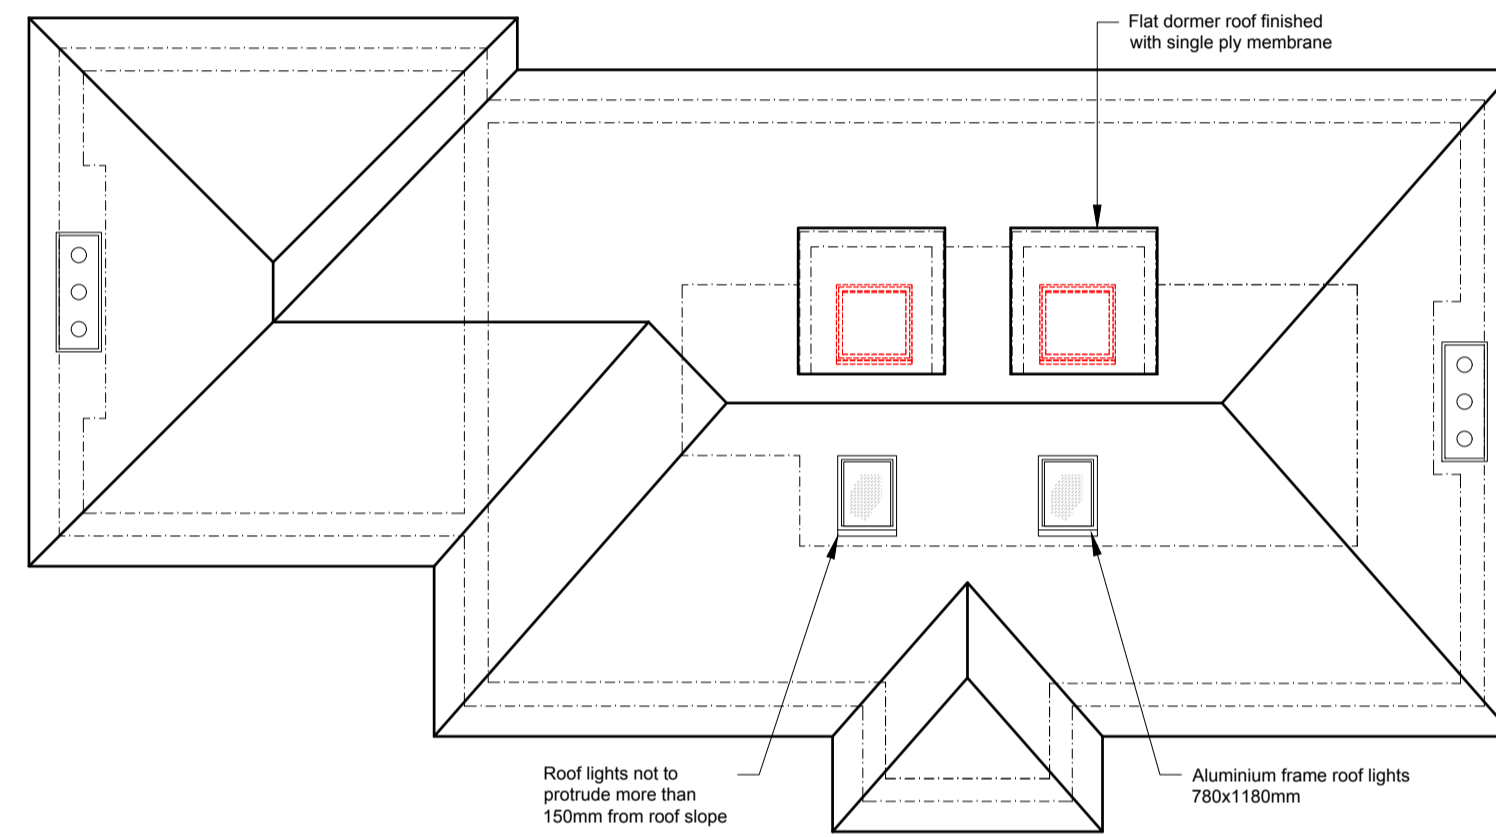

Roof Plan
As Proposed 1:100

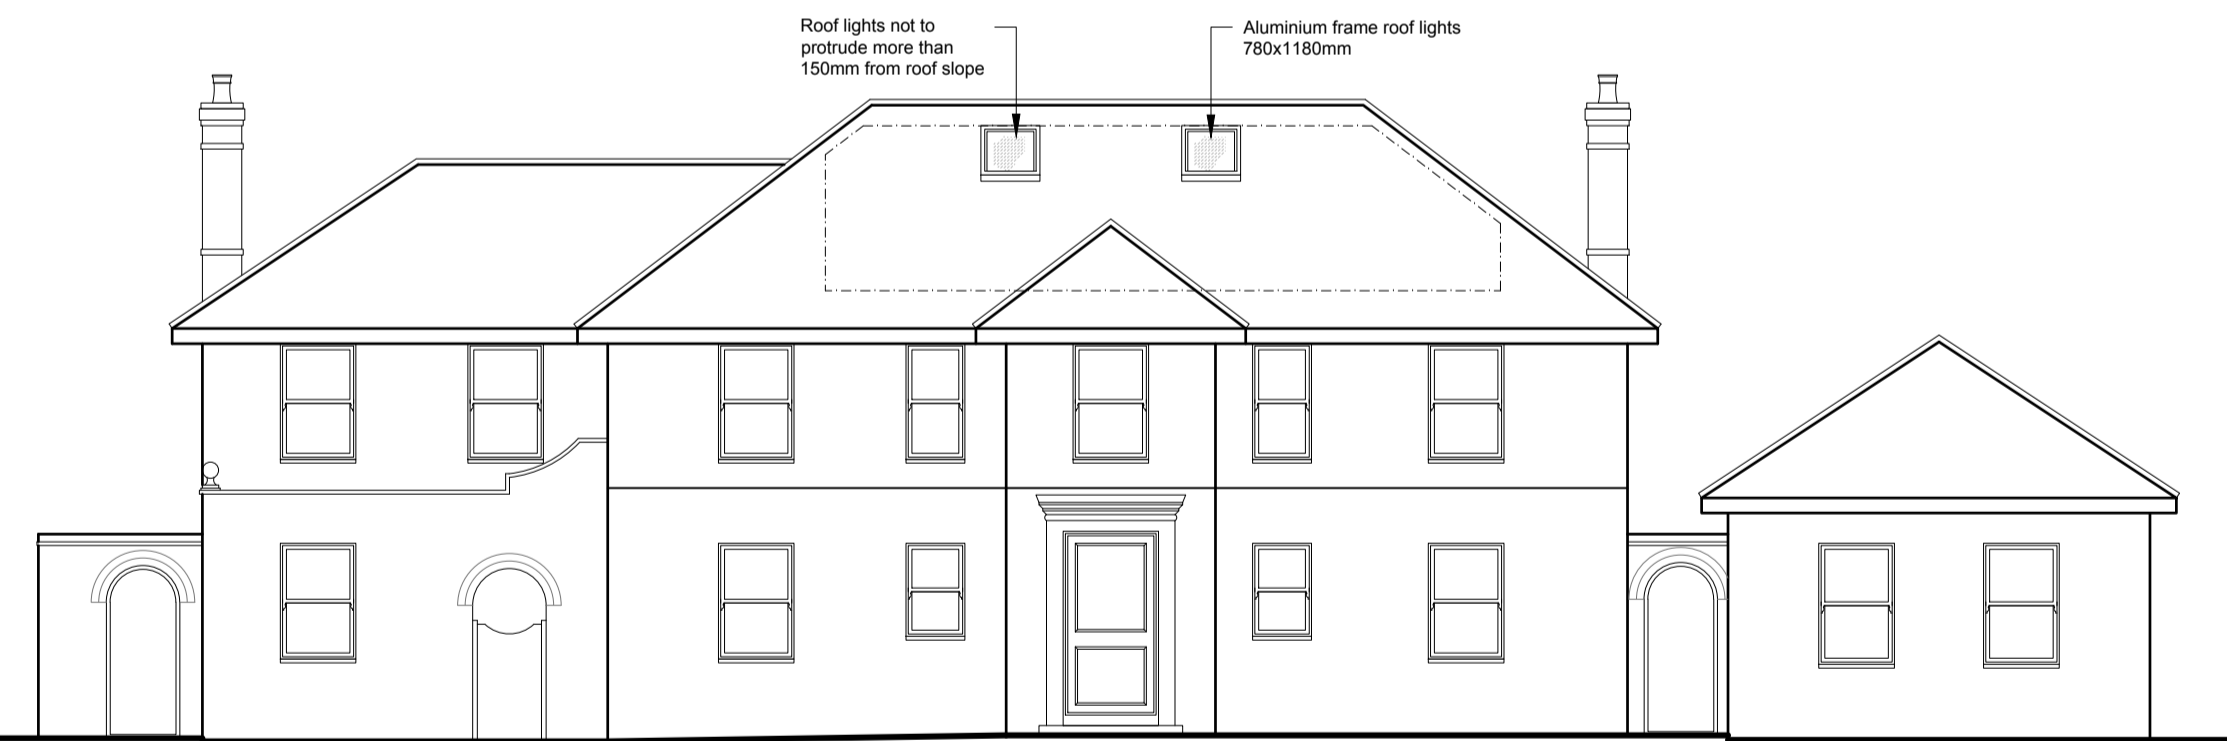

Front Elevation
As Proposed 1:100

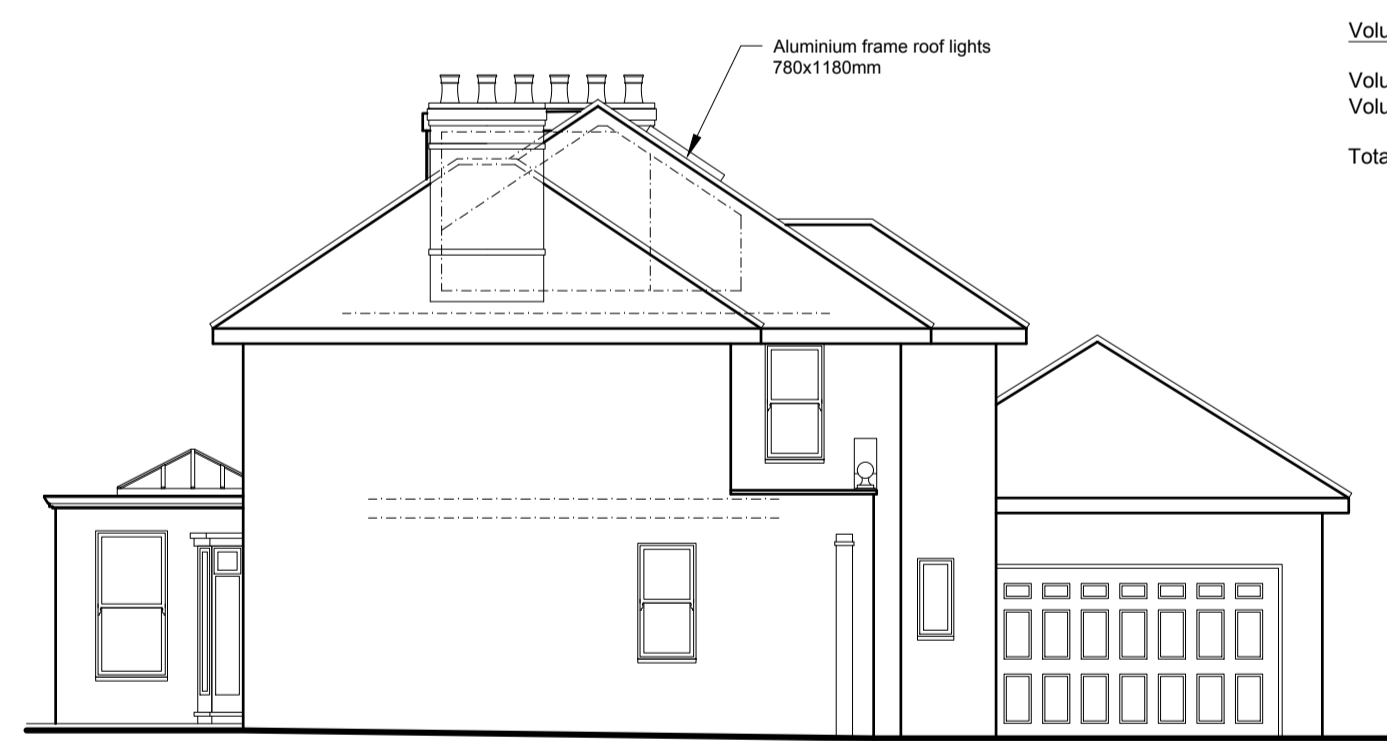

Side Elevation
As Proposed 1:100




Side Elevation
As Proposed 1:100

Volume Calculations
Volume of Existing Side Extension Roof = 43.24m³
Volume of Proposed Rear Dormers = 5.60m³
Total Volume of Roof Additions = 43.24m³ + 5.60m³ = 48.84m³



Rear Elevation
As Proposed 1:100

NOTES:
© COPYRIGHT - DETAILED PLANNING LTD
All dimensions should be checked on site prior to works commencing. Variations in squariness, depth of plaster etc. must be checked for. Where new walls are shown as aligned with existing walls, physical removal of brickwork and / or plaster to establish the actual position of the wall being attached to must be checked.
Any discrepancies should be reported in writing immediately.
When printing off PDF's, check that the drawings are printed to correct paper size and scale.
Documents should be used as to the drawing status described.
Property owner to ensure that all aspects of the 'party wall etc. act 1997' are complied with prior to any works commencing on site.
Client to be aware of CDM duties and approved as appropriate.

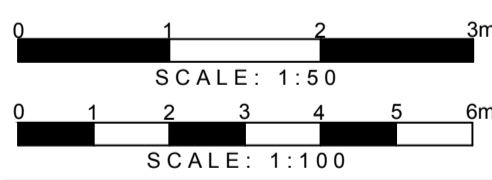

DETAILED PLANNING
1st FLOOR, 311 CHASE ROAD
SOUTHGATE, LONDON, N14 6J5
T 0208 1500 484
E INFO@DETAILED-PLANNING.CO.UK
WWW.DETAILED-PLANNING.CO.UK
SITE
40 Vineyards Road, Hertfordshire, Northaw, EN6 4PA
DRAWING TITLE
Proposed Drawings
DRAWINGS STATUS
Planning
SCALE DATE DRAWN CHECKED
As Noted @ A1 Mar-2020 L.M. P.C.
DRAWING NO. 17255C_LDC SH2 REVISION
0