



03] EXISTING SECOND FLOOR / LOFT PLAN @1:100

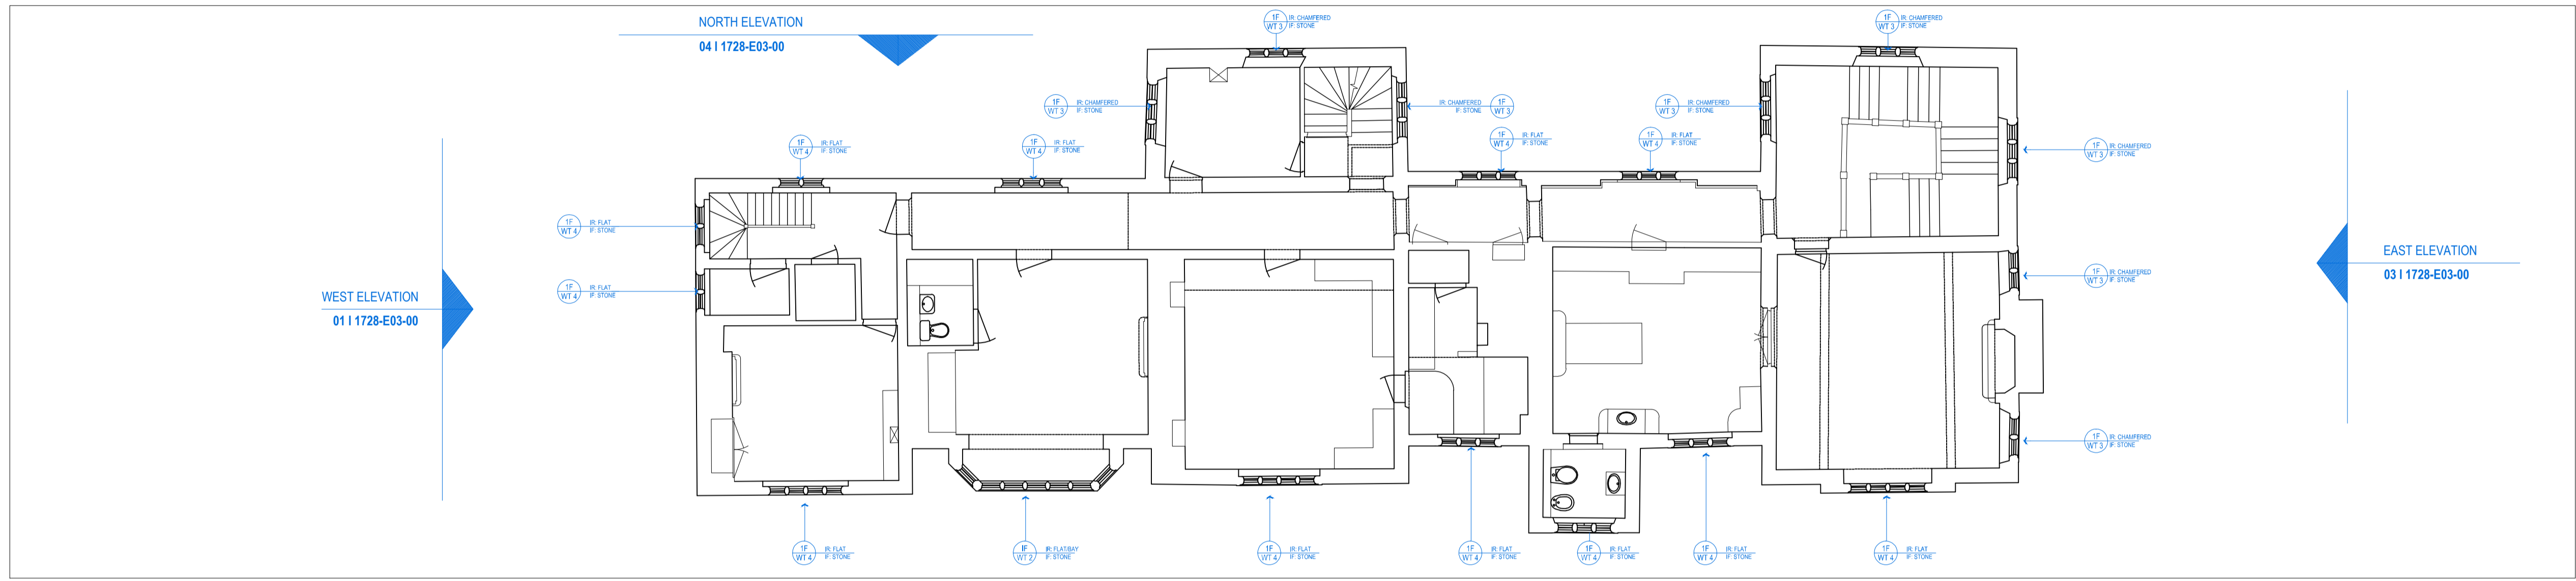


02] EXISTING FIRST FLOOR PLAN @1:100

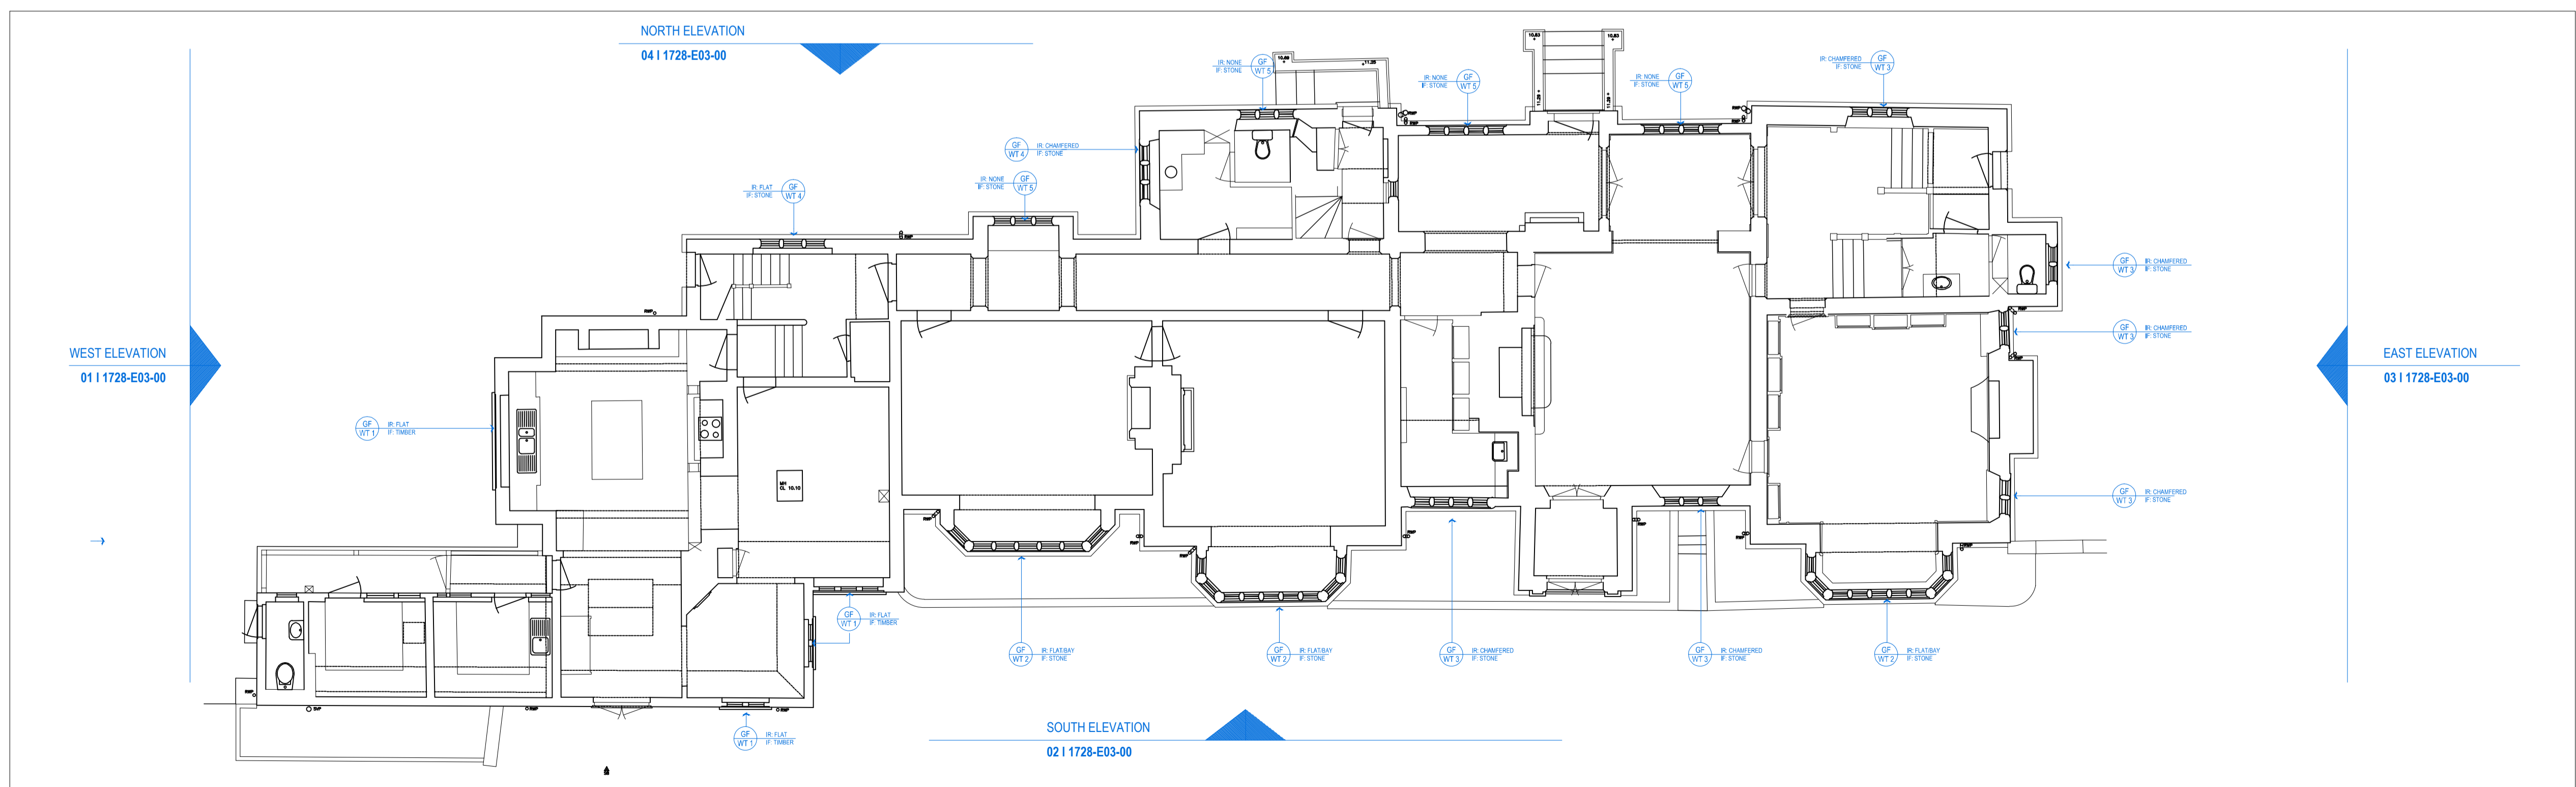

01] EXISTING GROUND FLOOR PLAN @1:100

NOTE:
DO NOT SCALE FROM DRAWINGS - EXCEPT FOR PLANNING PURPOSES.
ALL DISCREPANCIES TO BE REPORTED TO ARCHITECT IMMEDIATELY.
ALL DIMENSIONS TO BE VERIFIED BY CONTRACTOR ON SITE PRIOR TO THE COMMENCEMENT OF ANY WORKS.

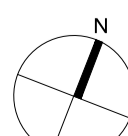

P1 07/03/19 Issue For Planning

VIVENDI ARCHITECTS LTD CL.001
 UNIT E3U, Bounds Green Industrial Estate, Kingway, London N11 2UD
 T: 0203 444 0100 | F: 0203 2522 4000 | email: info@vivendiarchitects.com

PRIVATE CLIENT

PROJECT TITLE:
GREAT NAST HYDE HOUSE, WILKIN'S GREEN LANE, HATFIELD AL10 9RB

DRAWING TITLE:
Existing Floor Plans

DRAWN: SM	STATUS: PLA
CHECKED: CK	SCALE AT A1: 1:100
ISSUED BY: CK	REVISION: P1
JOB AND DRAWING NO: 1728-E02-00	