



KEY:
 IR: INTERNAL WALL REVEAL
 IF: INTERNAL WINDOW FRAME AND MULLION FINISH




03] EXISTING SIDE / EAST ELEVATION @1:100

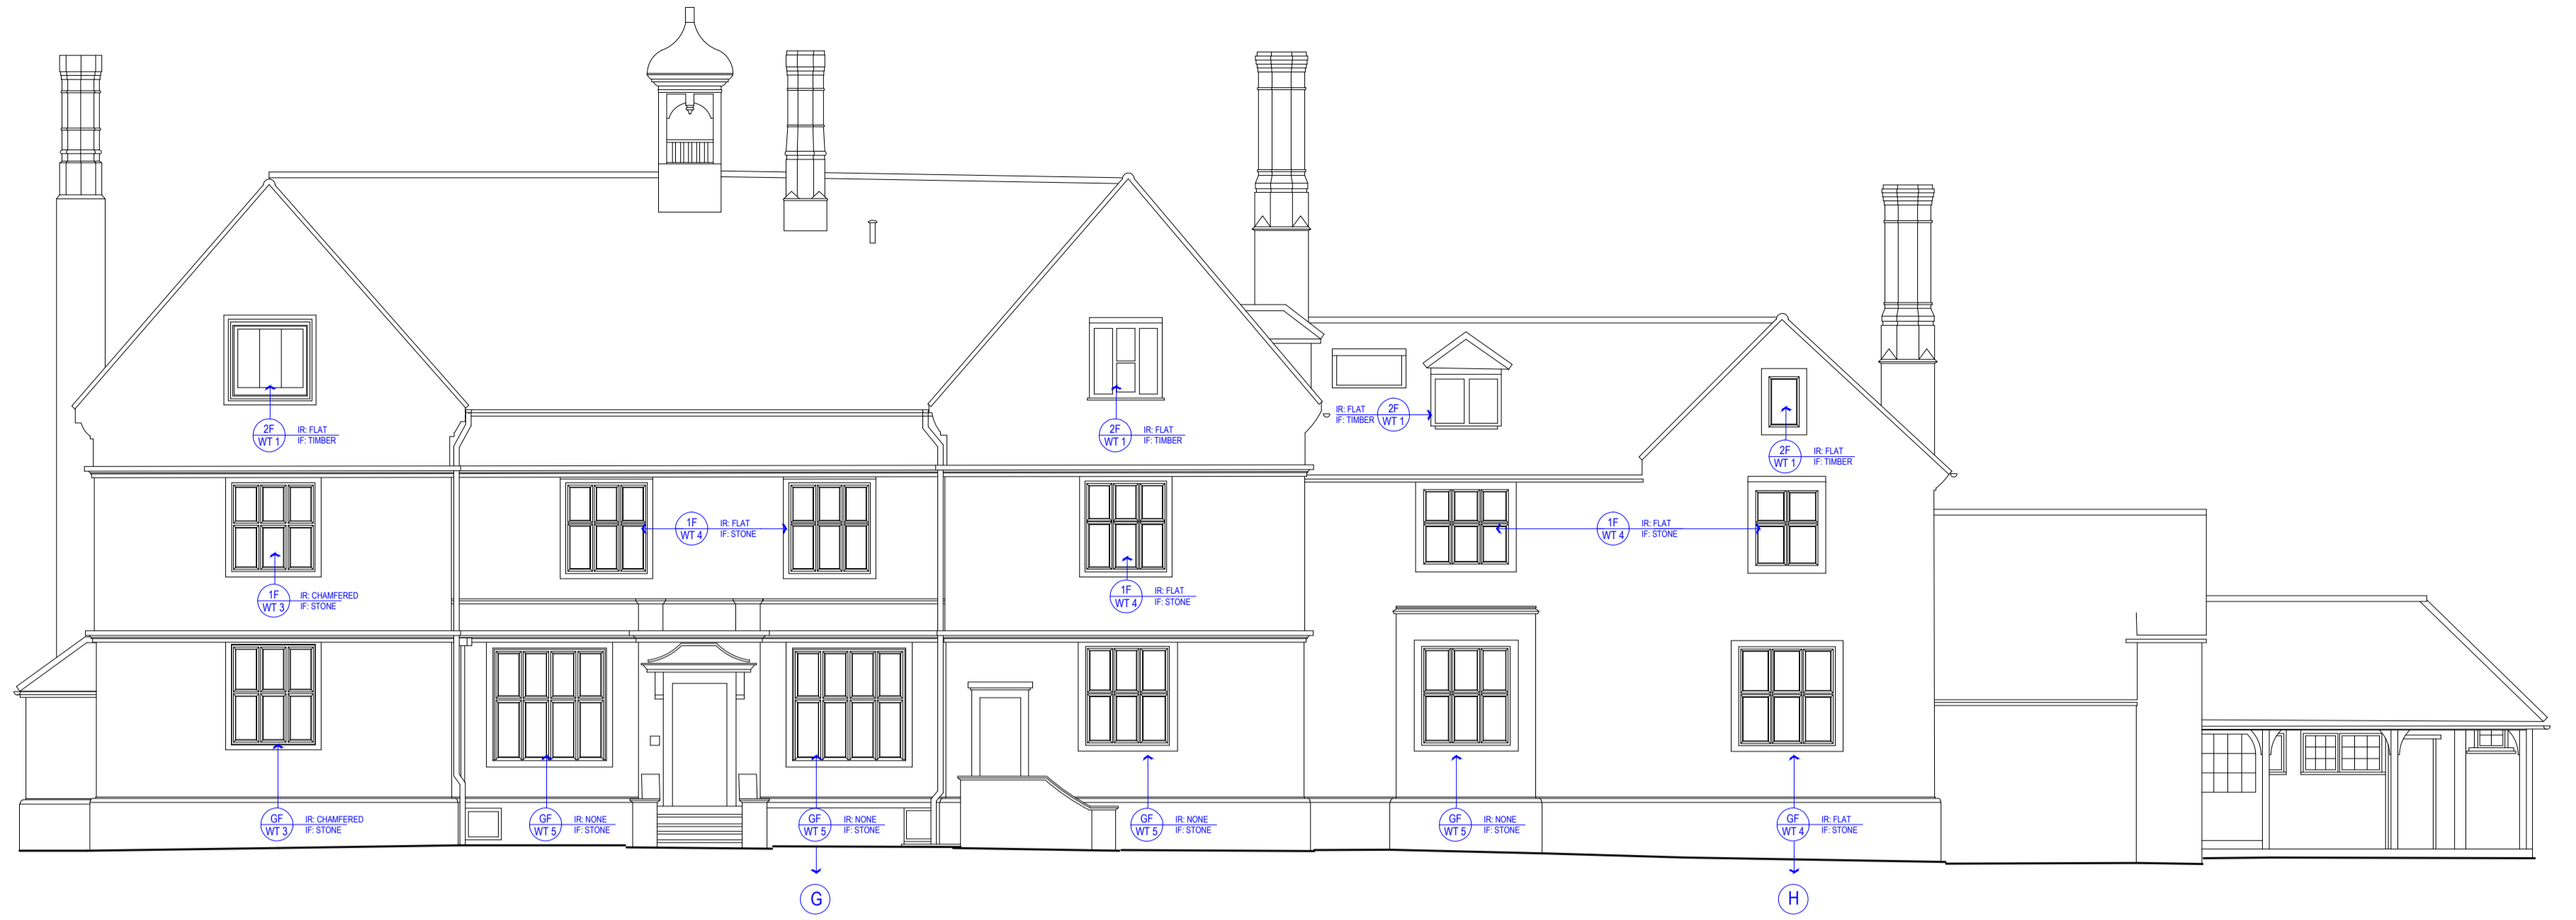


04] EXISTING REAR / NORTH ELEVATION @1:100

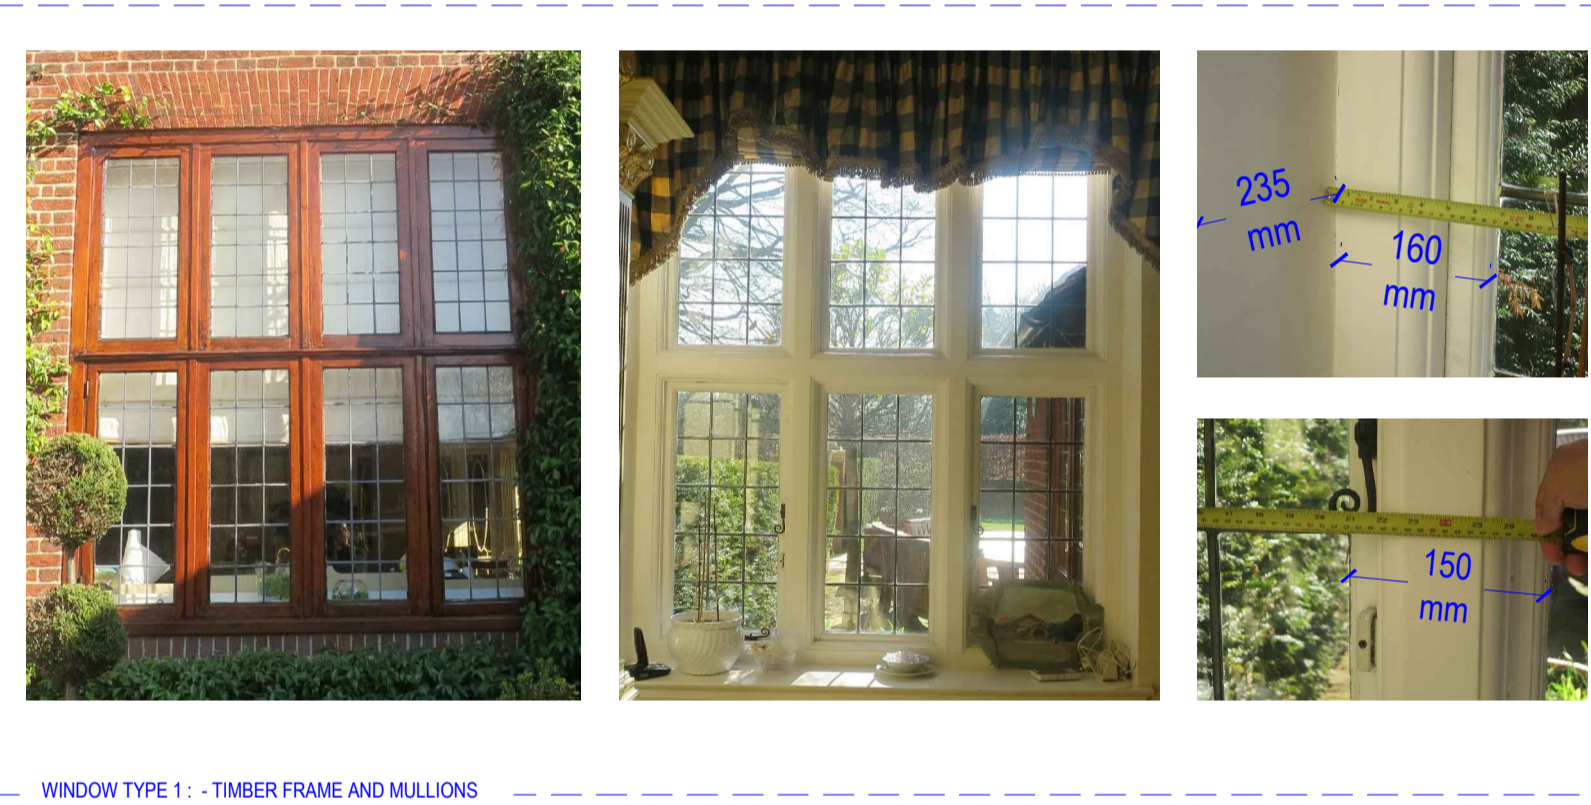


WINDOW TYPE 1 - TIMBER FRAME AND MULLIONS
 - STRAIGHT INTERNAL WINDOW REVEAL

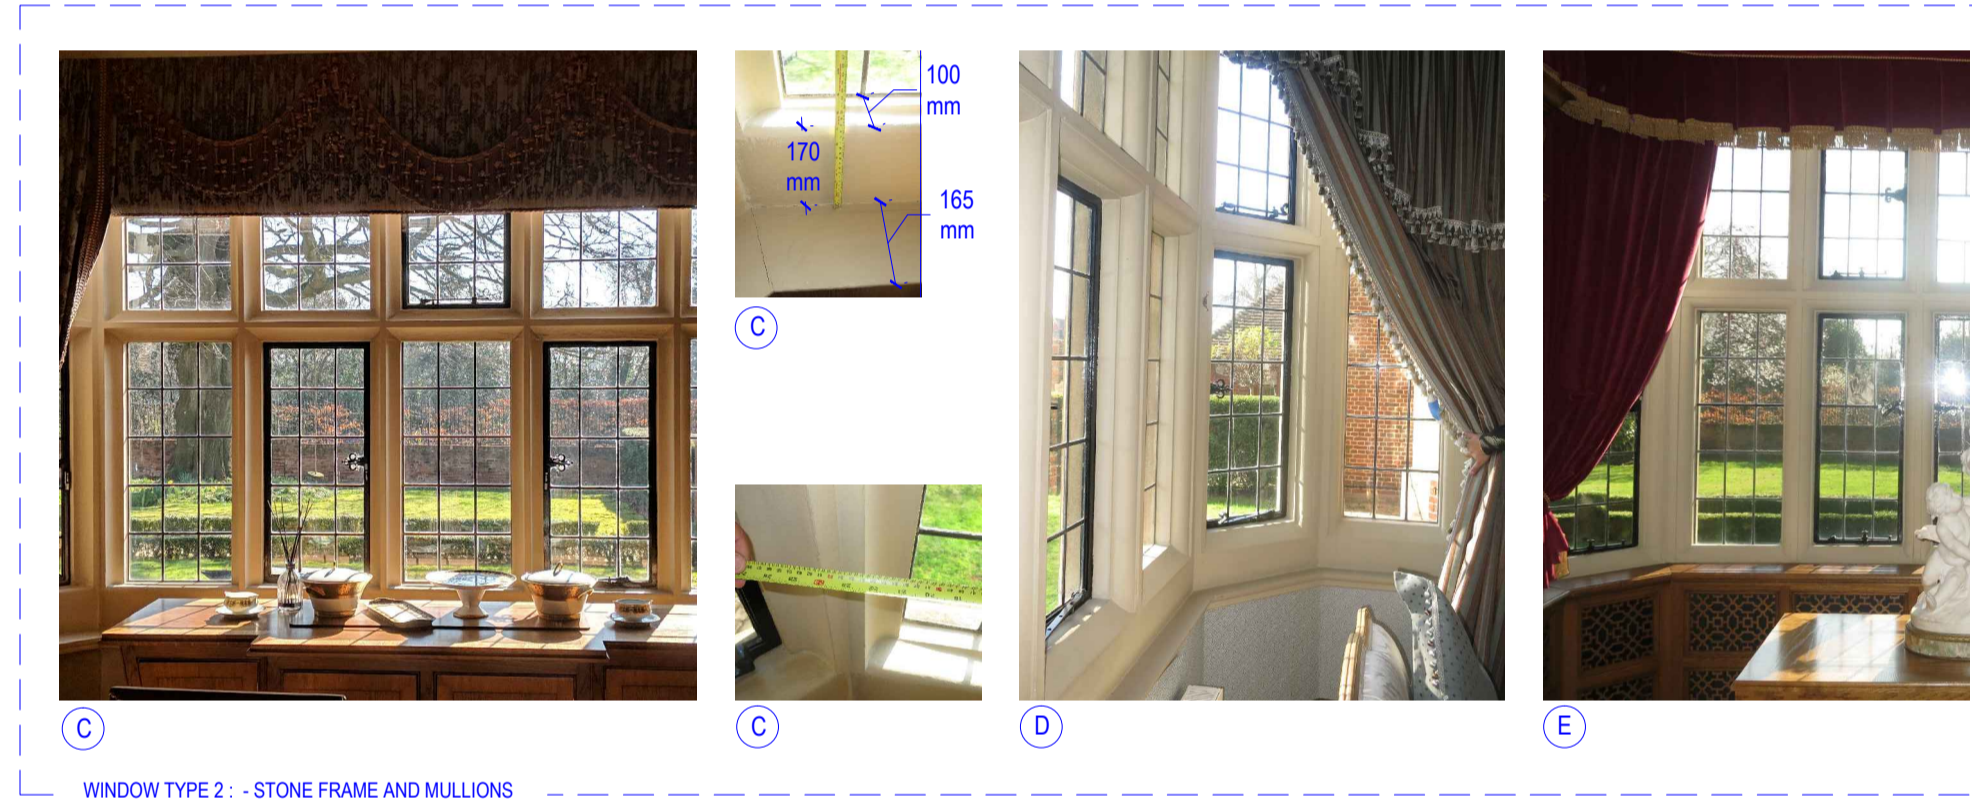


WINDOW TYPE 2 - STONE FRAME AND MULLIONS
 - INTERNAL BAY WINDOW REVEAL

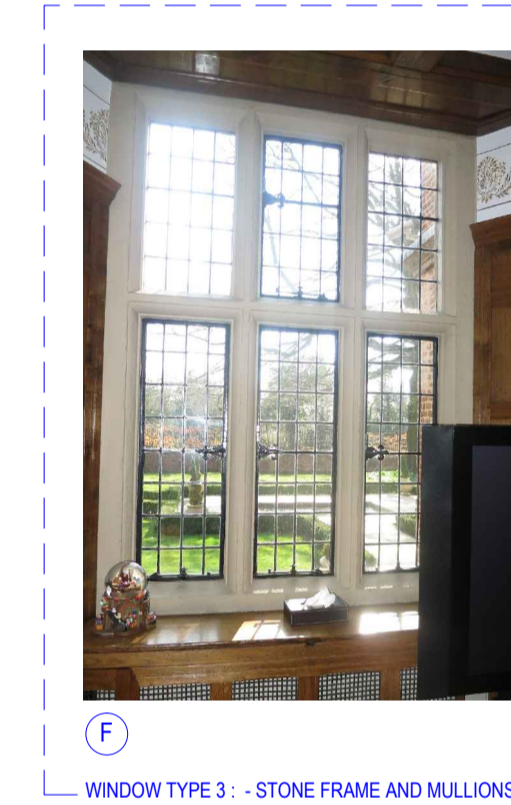

WINDOW TYPE 3 - STONE FRAME AND MULLIONS
 - CHAMFERED/ANGLED INTERNAL WINDOW REVEAL

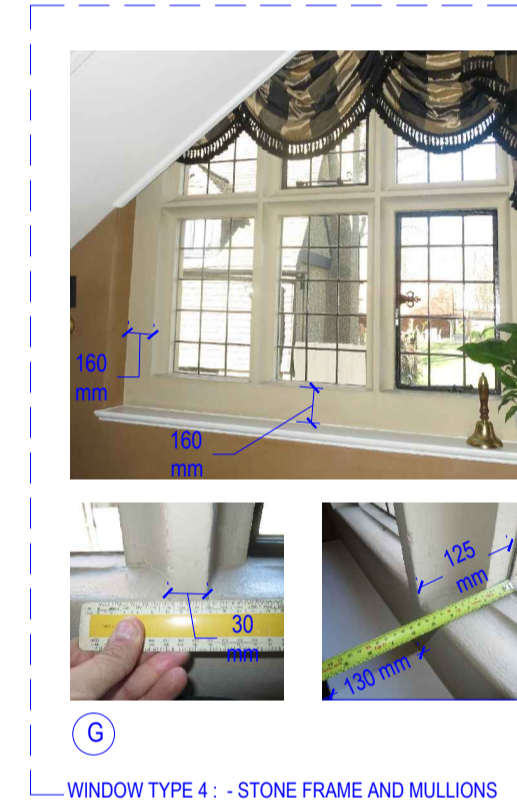

WINDOW TYPE 4 - STONE FRAME AND MULLIONS
 - STRAIGHT INTERNAL WINDOW REVEAL

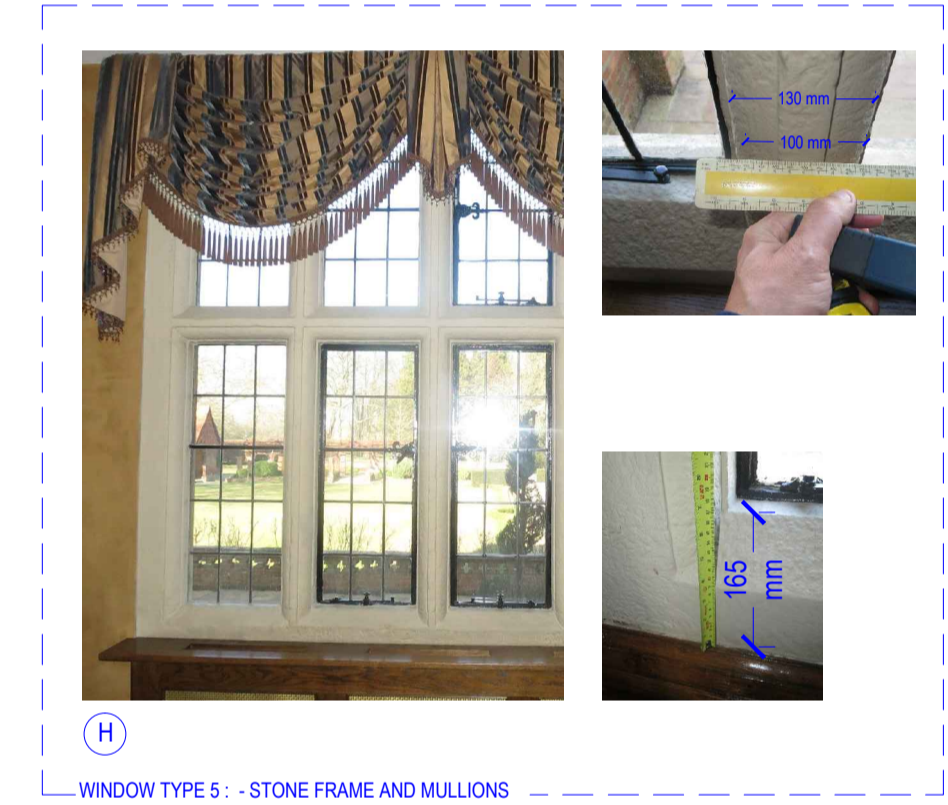

WINDOW TYPE 5 - STONE FRAME AND MULLIONS
 - NO INTERNAL WINDOW REVEAL

05] PHOTOGRAPHS OF INDICATIVE WINDOW TYPES @NTS

KEY:
 IR: INTERNAL WALL REVEAL
 IF: INTERNAL WINDOW FRAME AND MULLION FINISH



01] EXISTING SIDE / WEST ELEVATION @1:100



02] EXISTING FRONT / SOUTH ELEVATION @1:100

NOTE:
 DO NOT SCALE FROM DRAWINGS - EXCEPT FOR PLANNING PURPOSES.
 ALL DISCREPANCIES TO BE REPORTED TO ARCHITECT IMMEDIATELY.
 ALL DIMENSIONS TO BE VERIFIED BY CONTRACTOR ON SITE PRIOR TO THE COMMENCEMENT OF ANY WORKS.



P1 07/03/19 Issue For Planning

ISO-A1	VIVENDI ARCHITECTS LTD		CLIENT	STATUS
	Unit E3J, Bounds Green Industrial Estate, Ringway, London N11 2JD		PRIVATE CLIENT	PRE
	Tel/Fax +44 (0)20 3232 4000			SCALE AT A1
	© VIVENDI ARCHITECTS LTD 2018			REVISION
PROJECT TITLE		JOB AND DRAWING NO.		P1
GREAT NAST HYDE HOUSE, WILKIN'S GREEN LANE, HATFIELD AL10 9RB				
DRAWING TITLE				
Existing Elevations, Photographs of Indicative Window Types				
				1728-E03-00