




NOTES
 © COPYRIGHT - DETAILED PLANNING LTD
 All dimension should be checked on site prior to works commencing. Variations in squariness, depth of plaster etc, must be checked for. Where new walls are shown as aligned with existing walls, physical removal of brickwork and / or plaster to establish the actual position of the wall being attached to must be checked.
 Any discrepancies should be reported in writing immediately.
 When printing off PDF's, check that the drawings are printed to correct paper size and scale.
 Documents should be used as to the drawing status described
 Property owner to ensure that all aspects of the 'party wall etc, act 1996' are complied with prior to any works commencing on site.
 Client to be aware of CDM duties and appoint as appropriate.

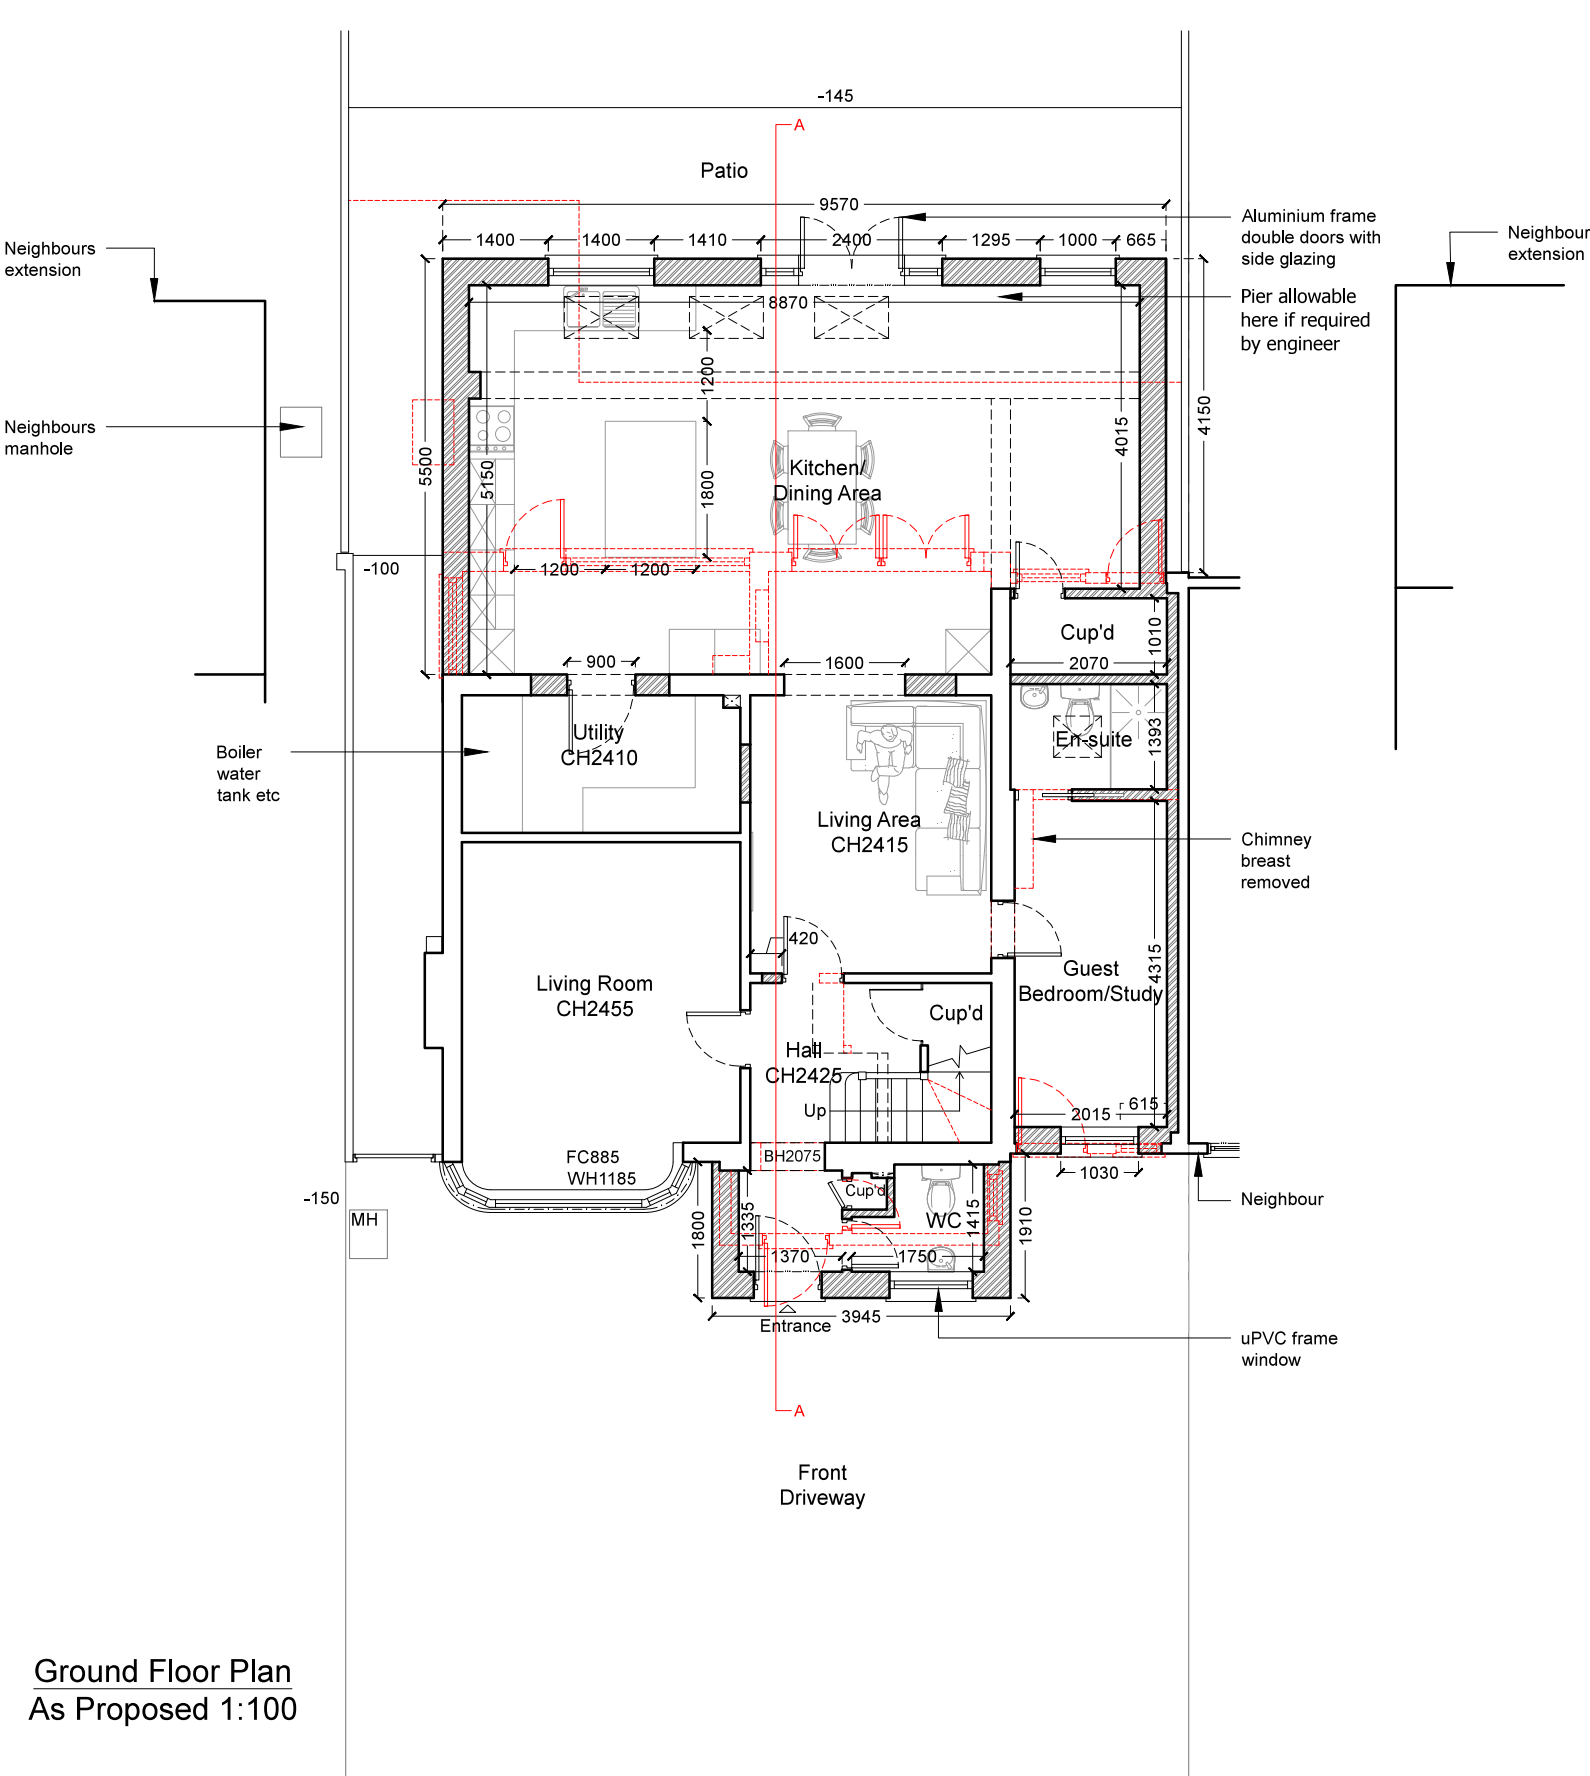


Ground Floor Plan
As Proposed 1:100

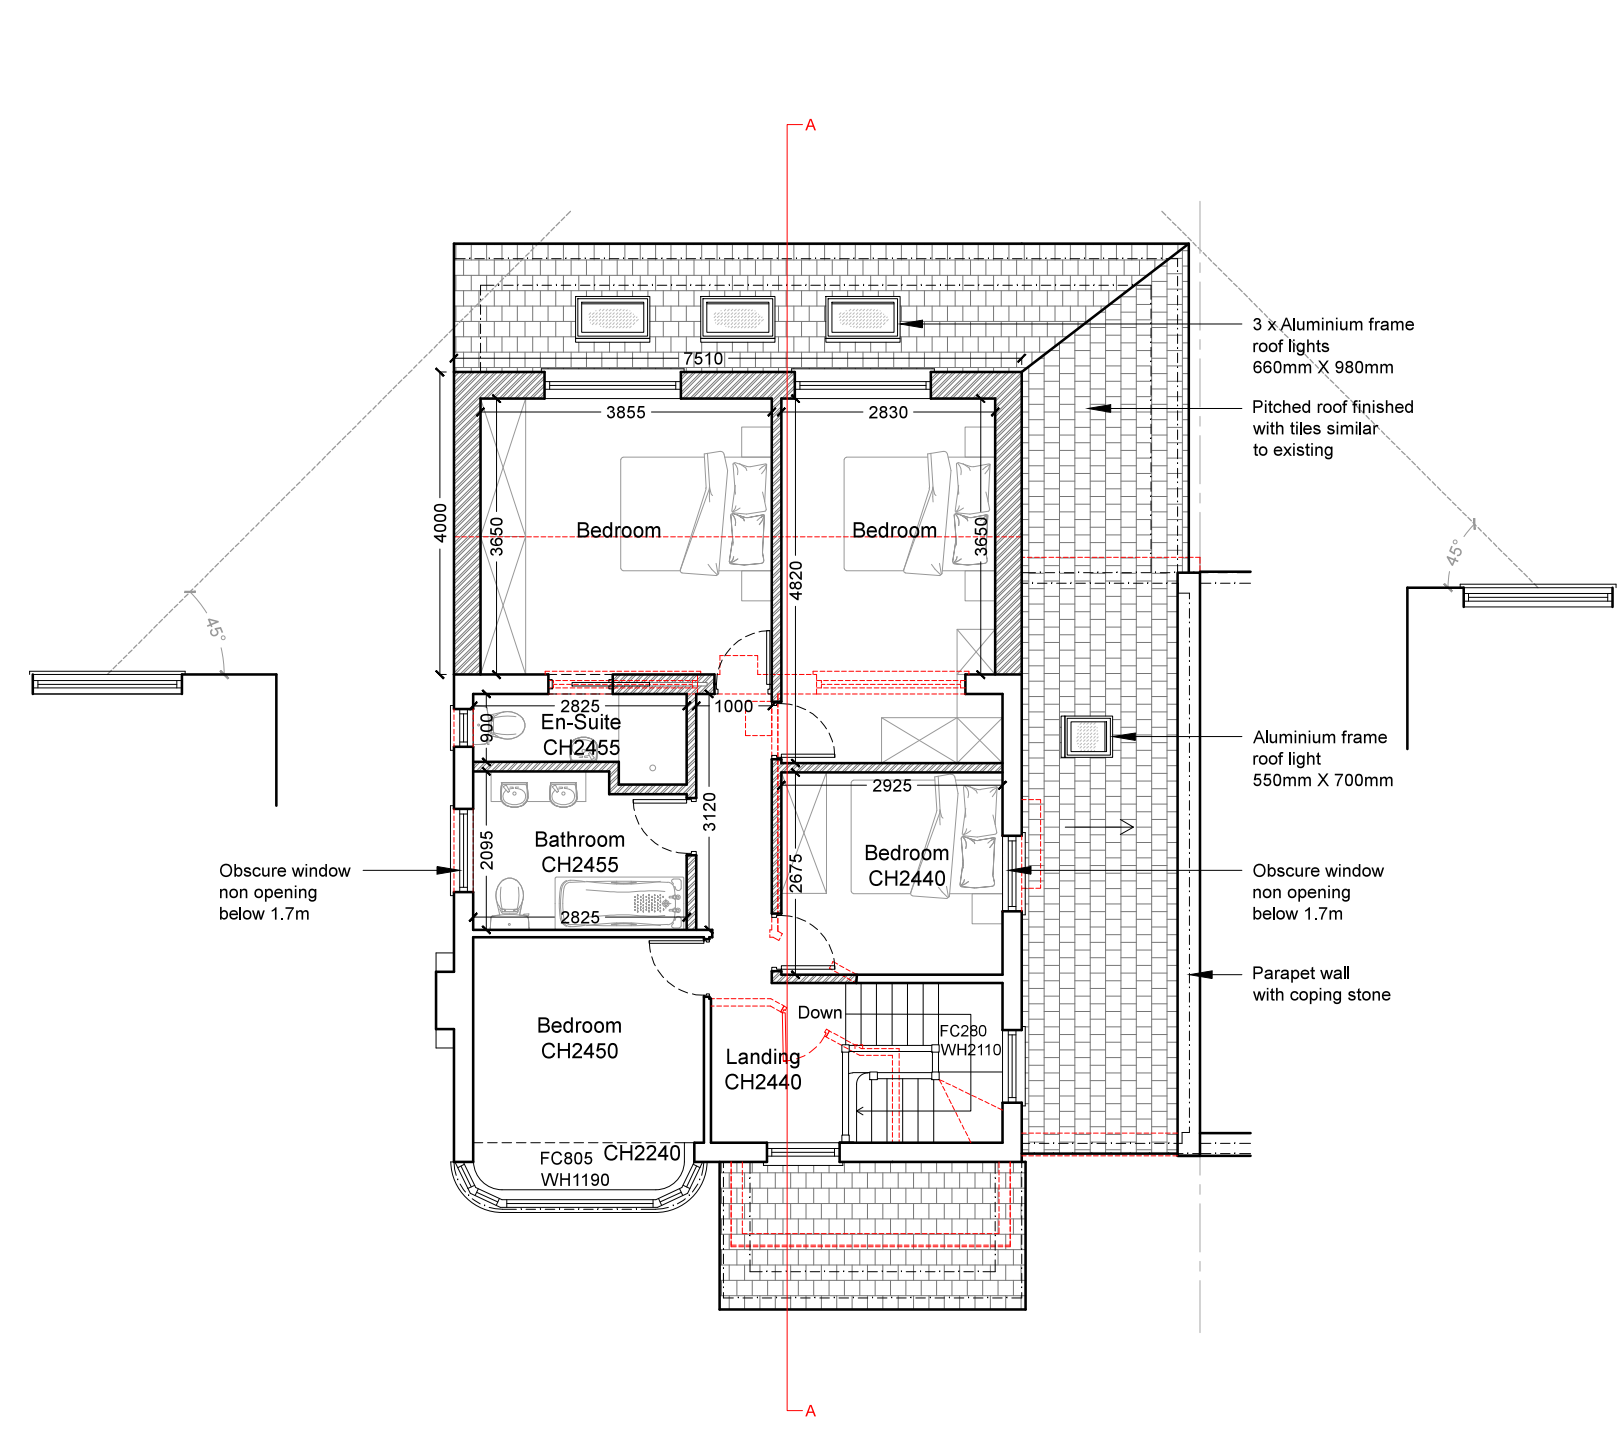


First Floor Plan
As Proposed 1:100

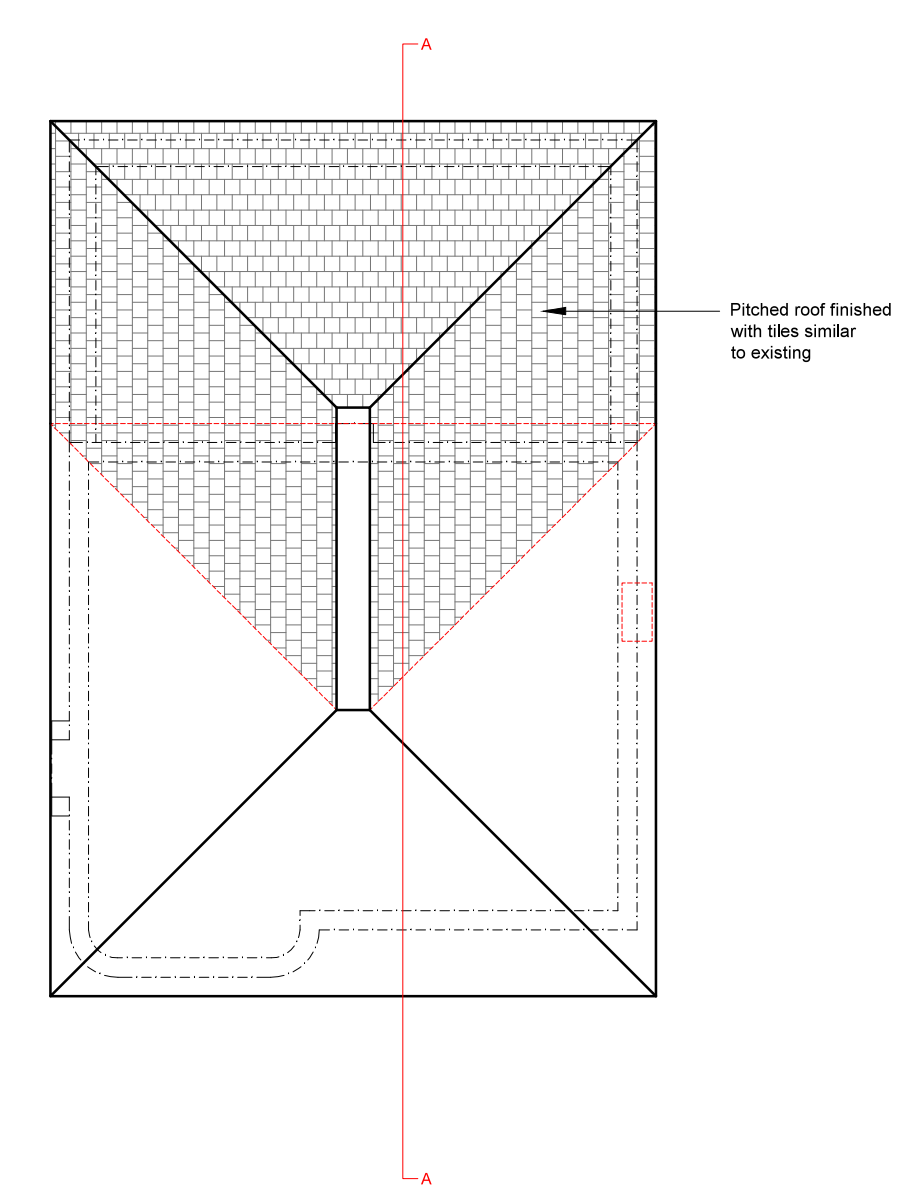


Roof Plan
As Proposed 1:100

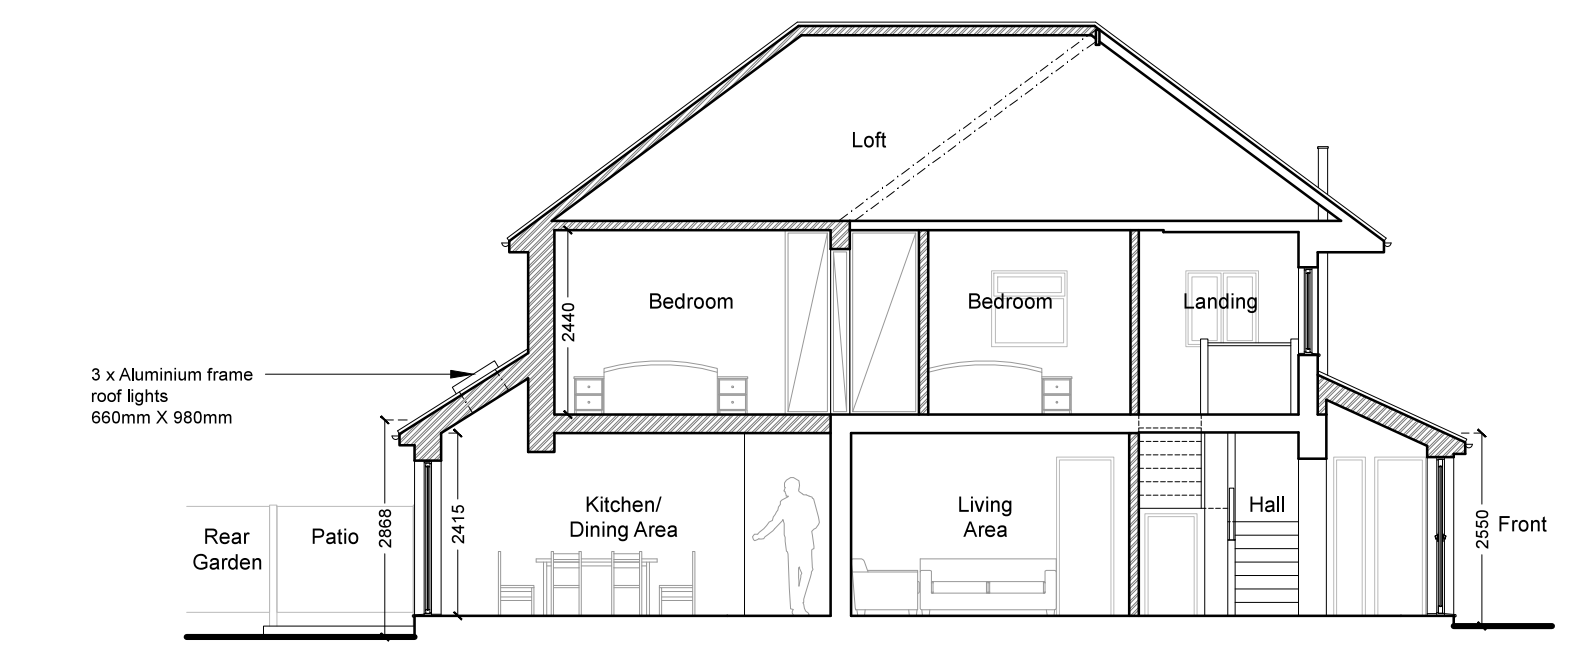

Section A-A
As Proposed 1:100

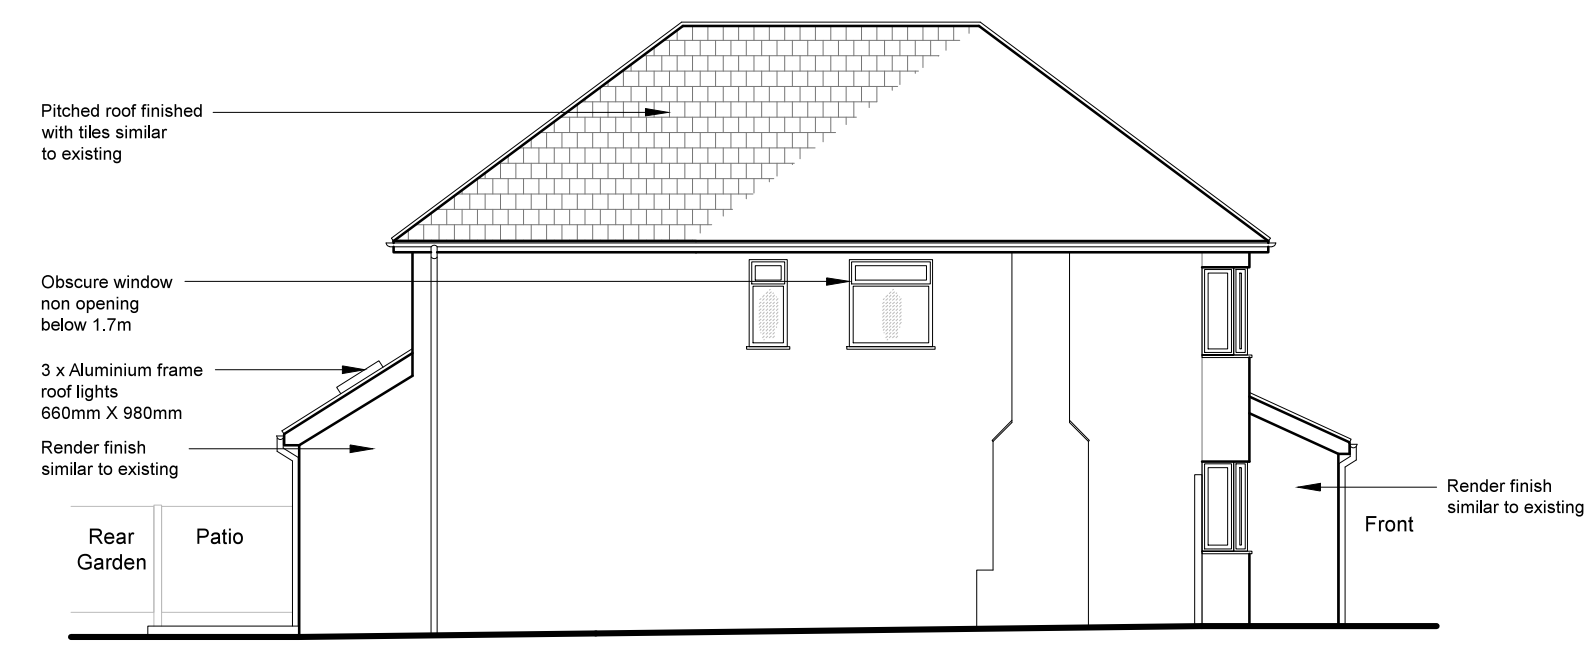

Side Elevation
As Proposed 1:100

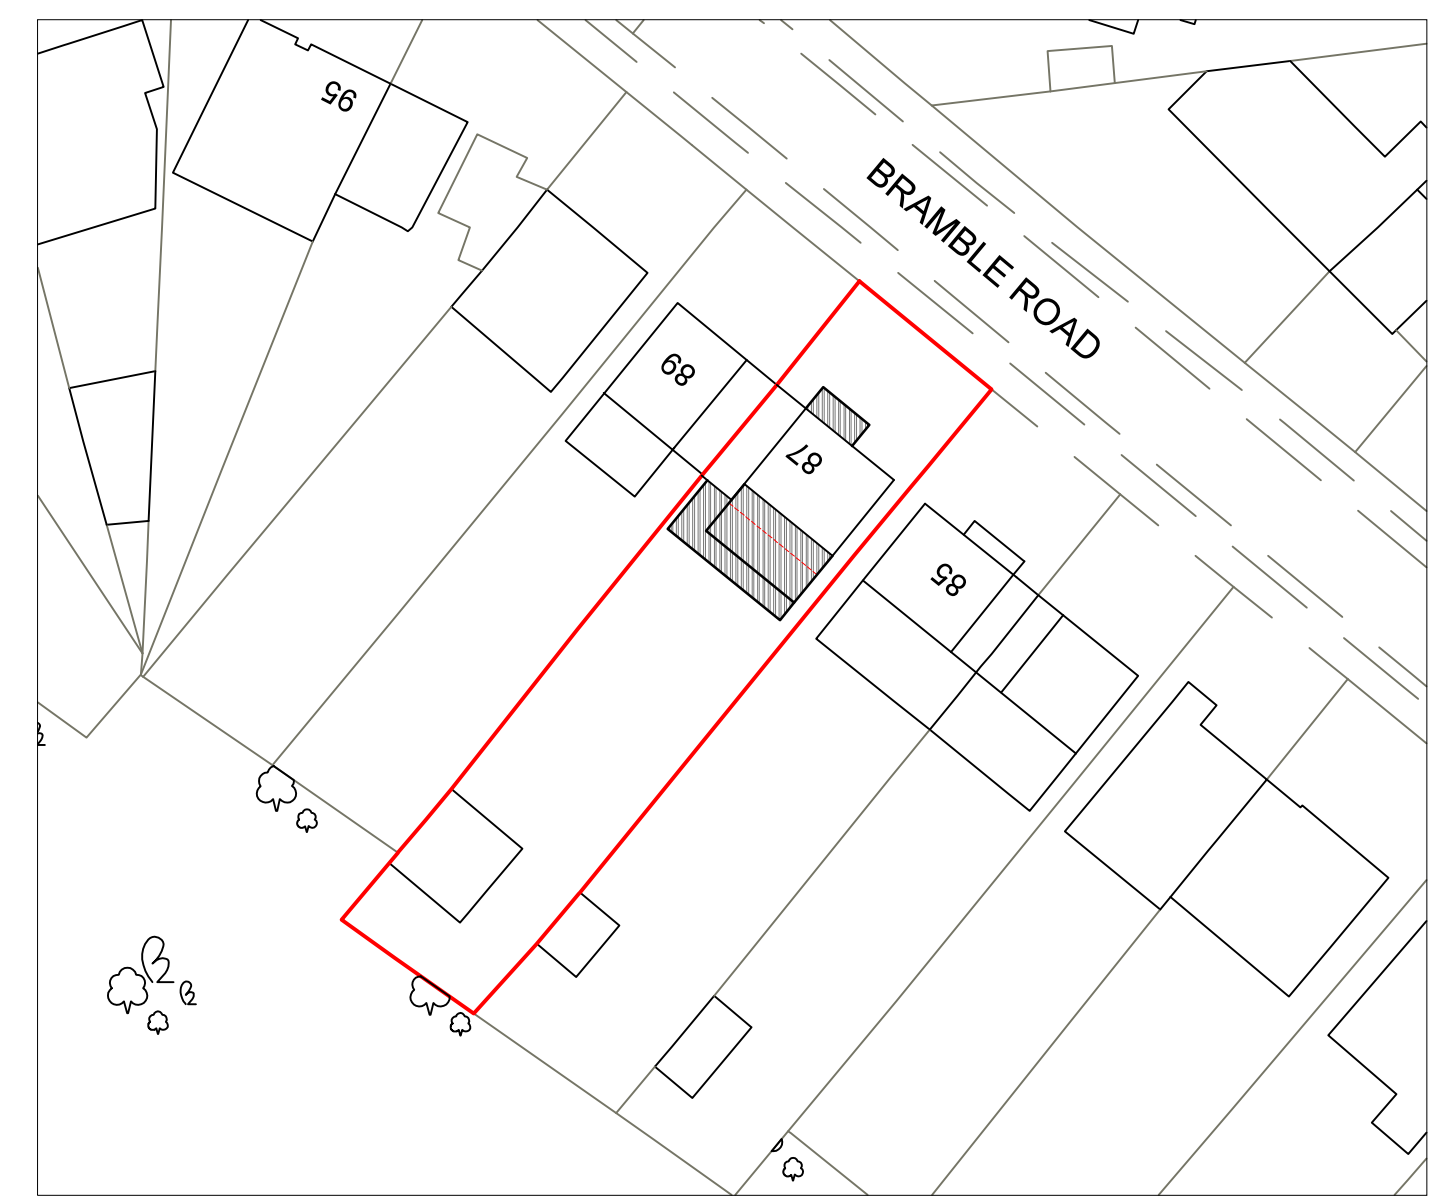

Proposed Block Plan
Scale 1:500
0 10 20 30 40m




Side Elevation
As Proposed 1:100



Front Elevation
As Proposed 1:100



Rear Elevation
As Proposed 1:100

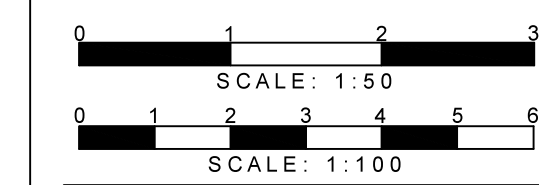

DETAILED PLANNING
 1st FLOOR 311 CHASE ROAD
 SOUTHGATE
 LONDON, N14 6JS
 0208 1500 494
 INFO@DETAILED-PLANNING.CO.UK
 WWW.DETAILED-PLANNING.CO.UK

SITE
87 Bramble Road, Hatfield, AL10 9SB

DRAWING TITLE
Proposed Block Plan and Proposed Drawings

DRAWINGS STATUS
Planning

SCALE	DATE	DRAWN	CHECKED
As Noted @ A1	May 2020	L.M.	P.C.

DRAWING NO.
1751RM_V01

REVISION
0