




NOTES
 THIS DRAWING IS A PROFESSIONAL ARCHITECTURAL DRAWING
 TO BE REFERRED TO THE ARCHITECT OR ENGINEER
 ALL DIMENSIONS OF EXISTING BUILDINGS TO BE VERIFIED ON SITE
 THIS DRAWING IS THE PROPERTY OF THE ARCHITECTURAL FIRM AND SHALL NOT BE IN ANY WAY COPIED OR REPRODUCED WITHOUT THEIR
 WRITTEN CONSENT.

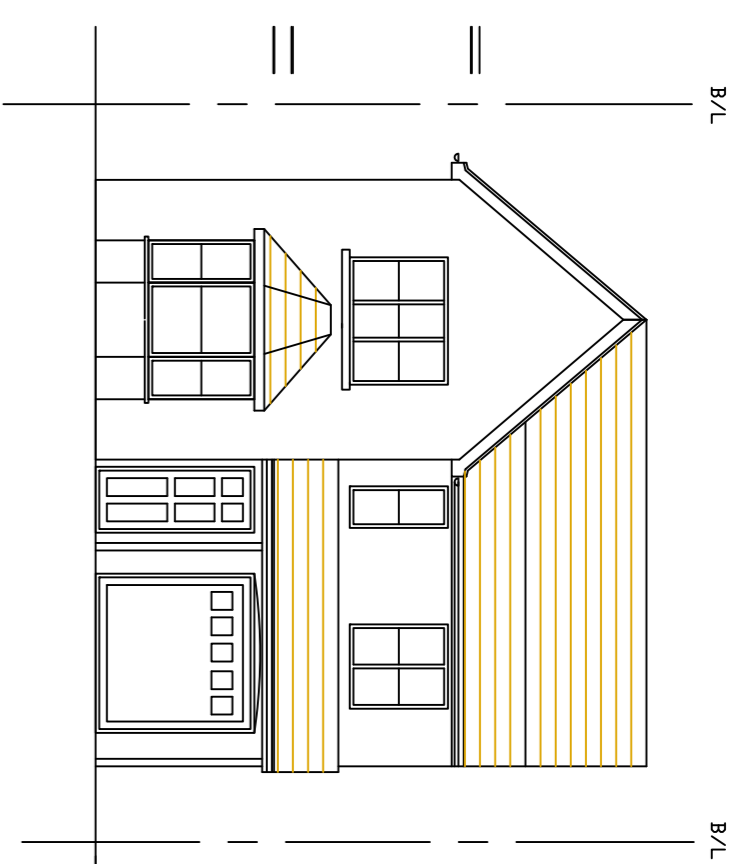


EXISTING FRONT ELEVATION

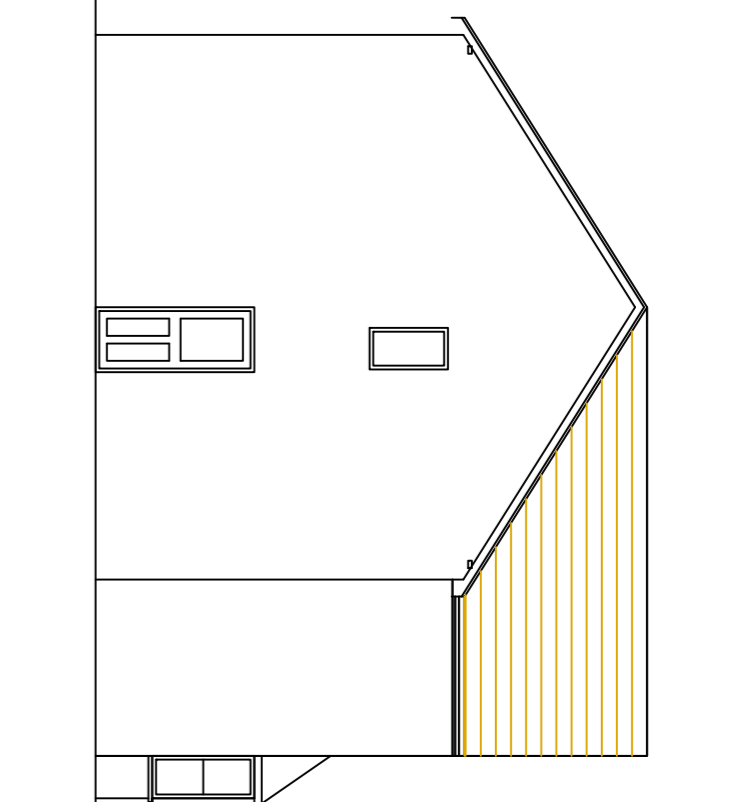

EXISTING SIDE ELEVATION (EAST)

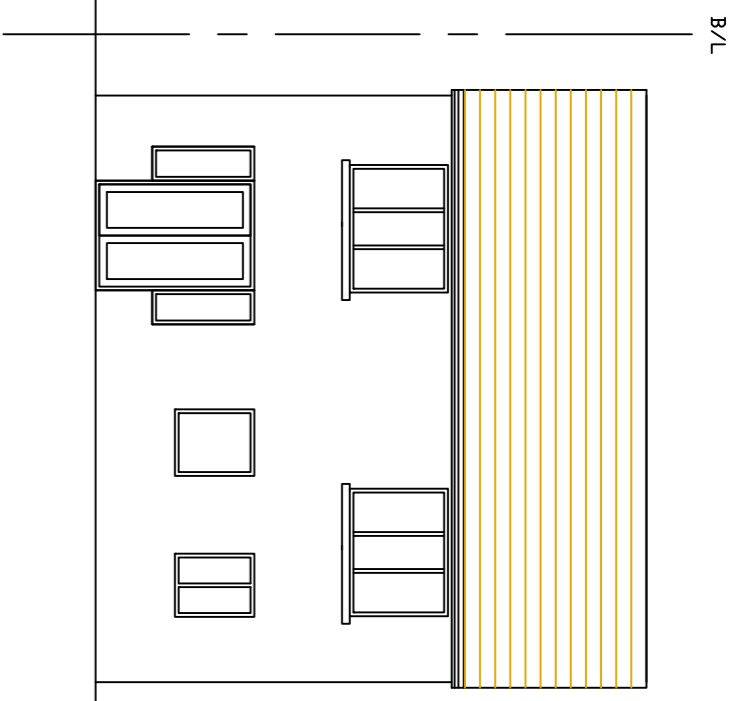


EXISTING REAR ELEVATION

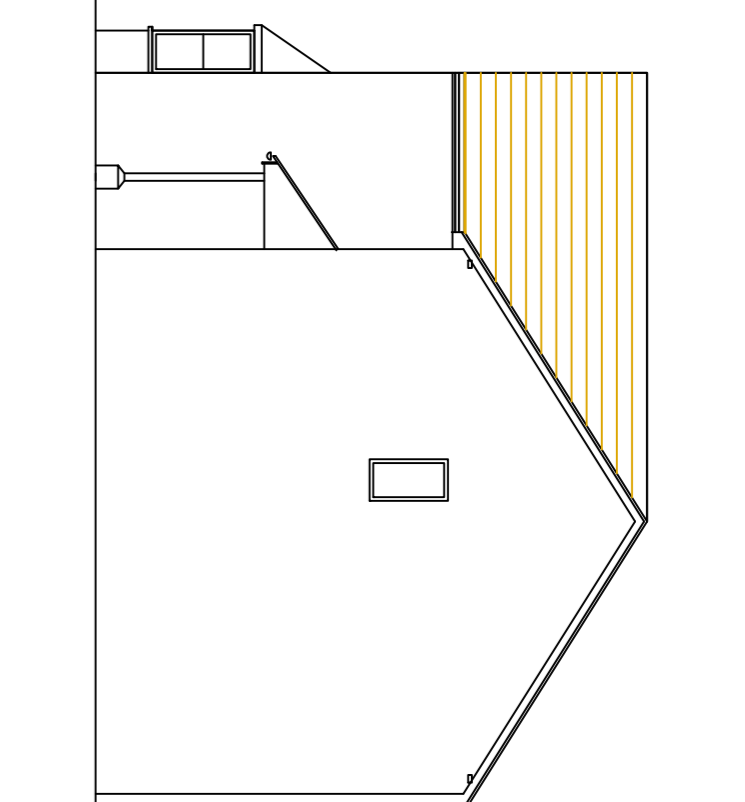


EXISTING SIDE ELEVATION (WEST)



PROPOSED FRONT ELEVATION

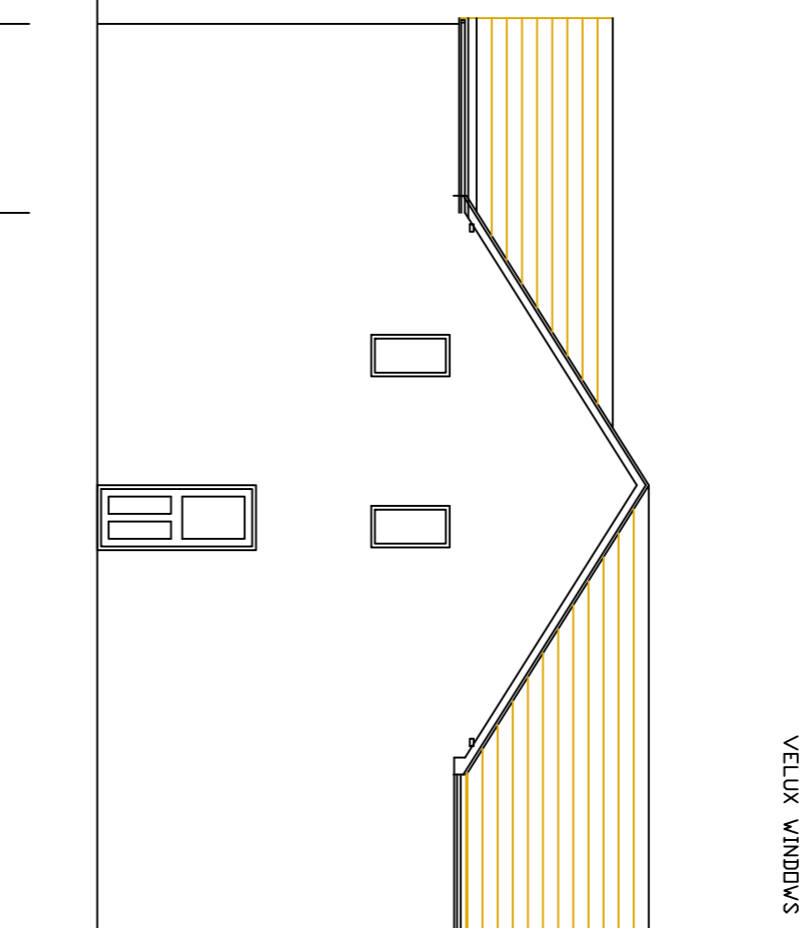


PROPOSED SIDE ELEVATION (EAST)

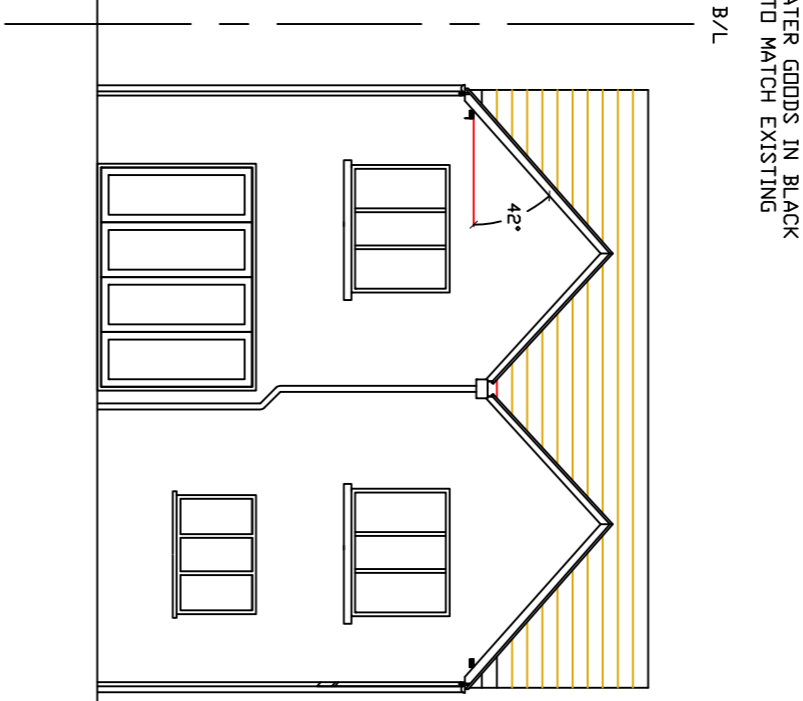


PROPOSED REAR ELEVATION




PROPOSED SIDE ELEVATION (WEST)

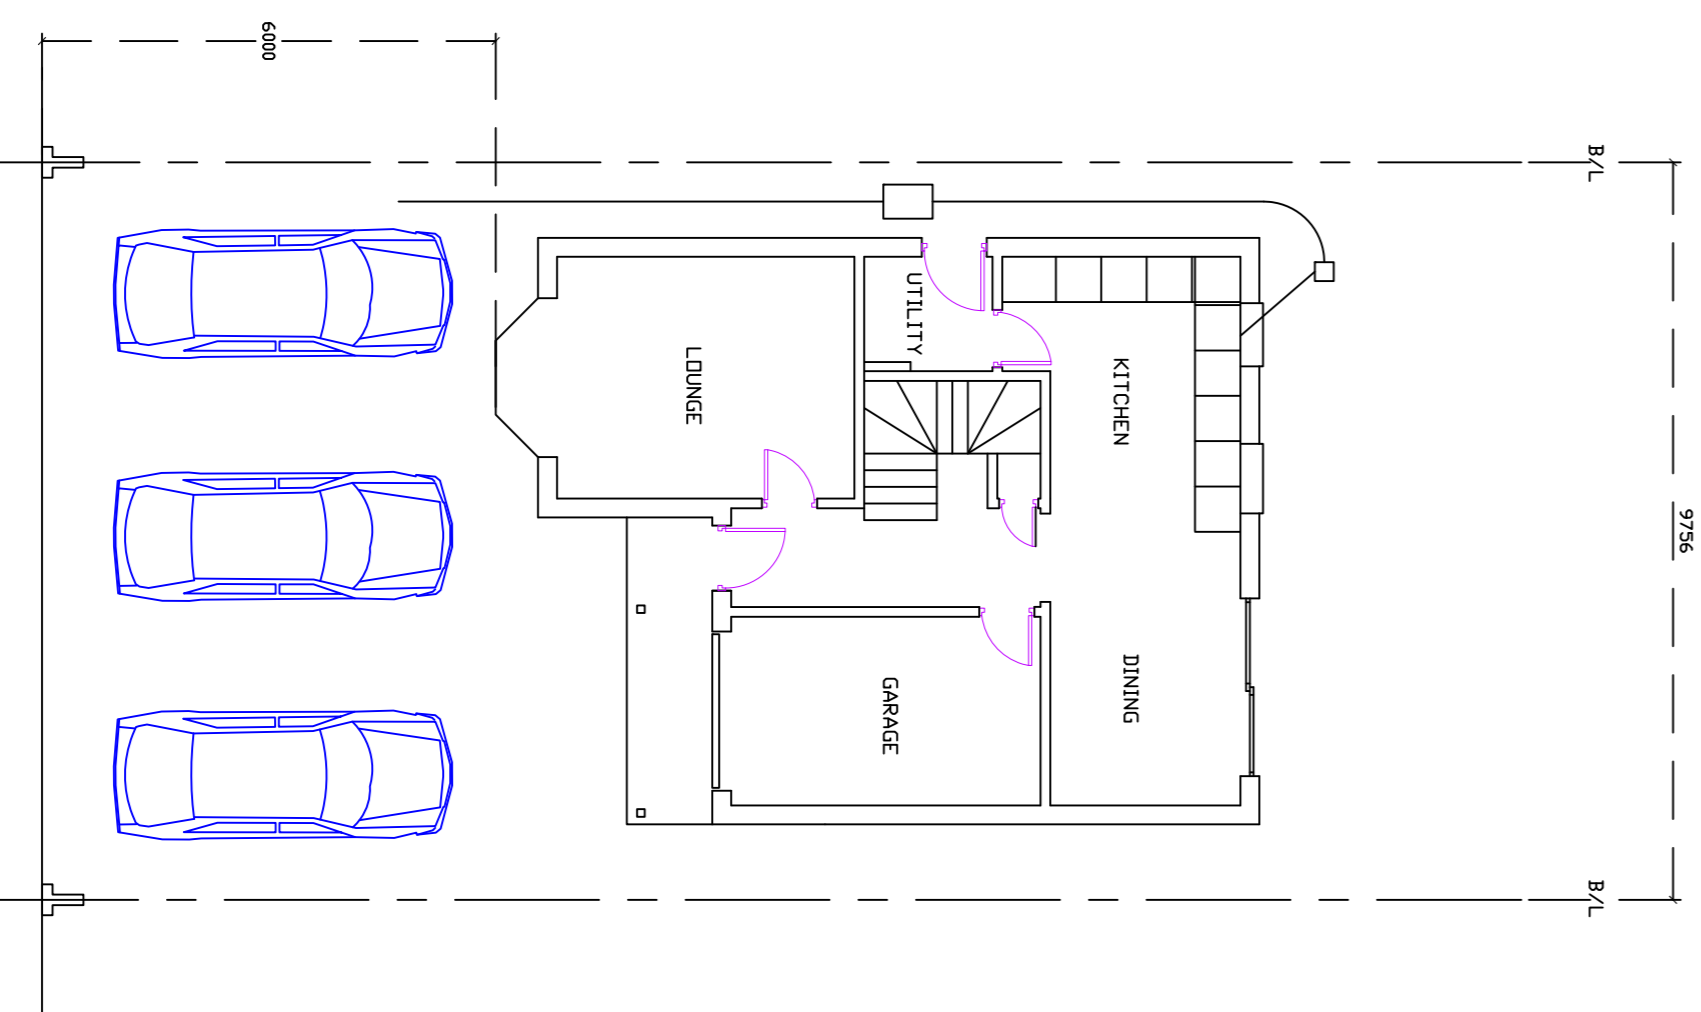


EXISTING GROUND FLOOR PLAN

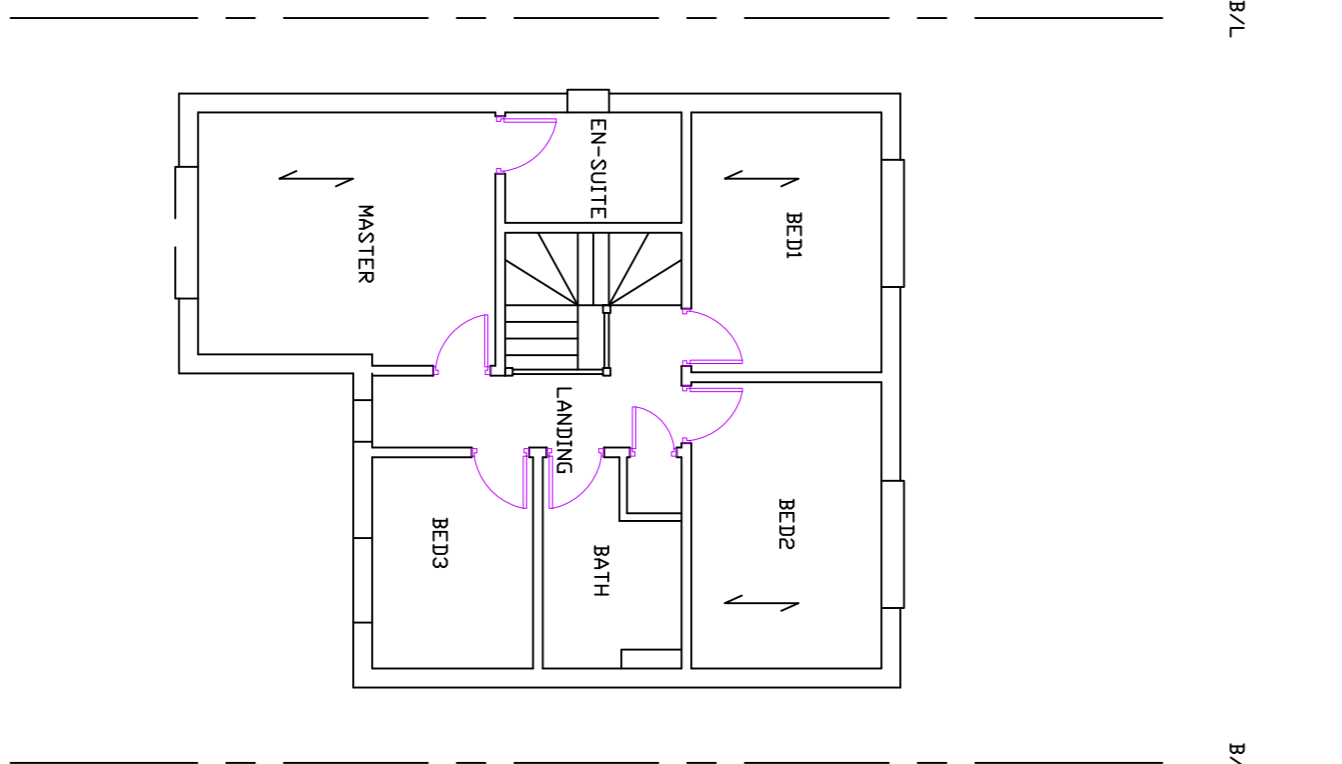


EXISTING FIRST FLOOR PLAN

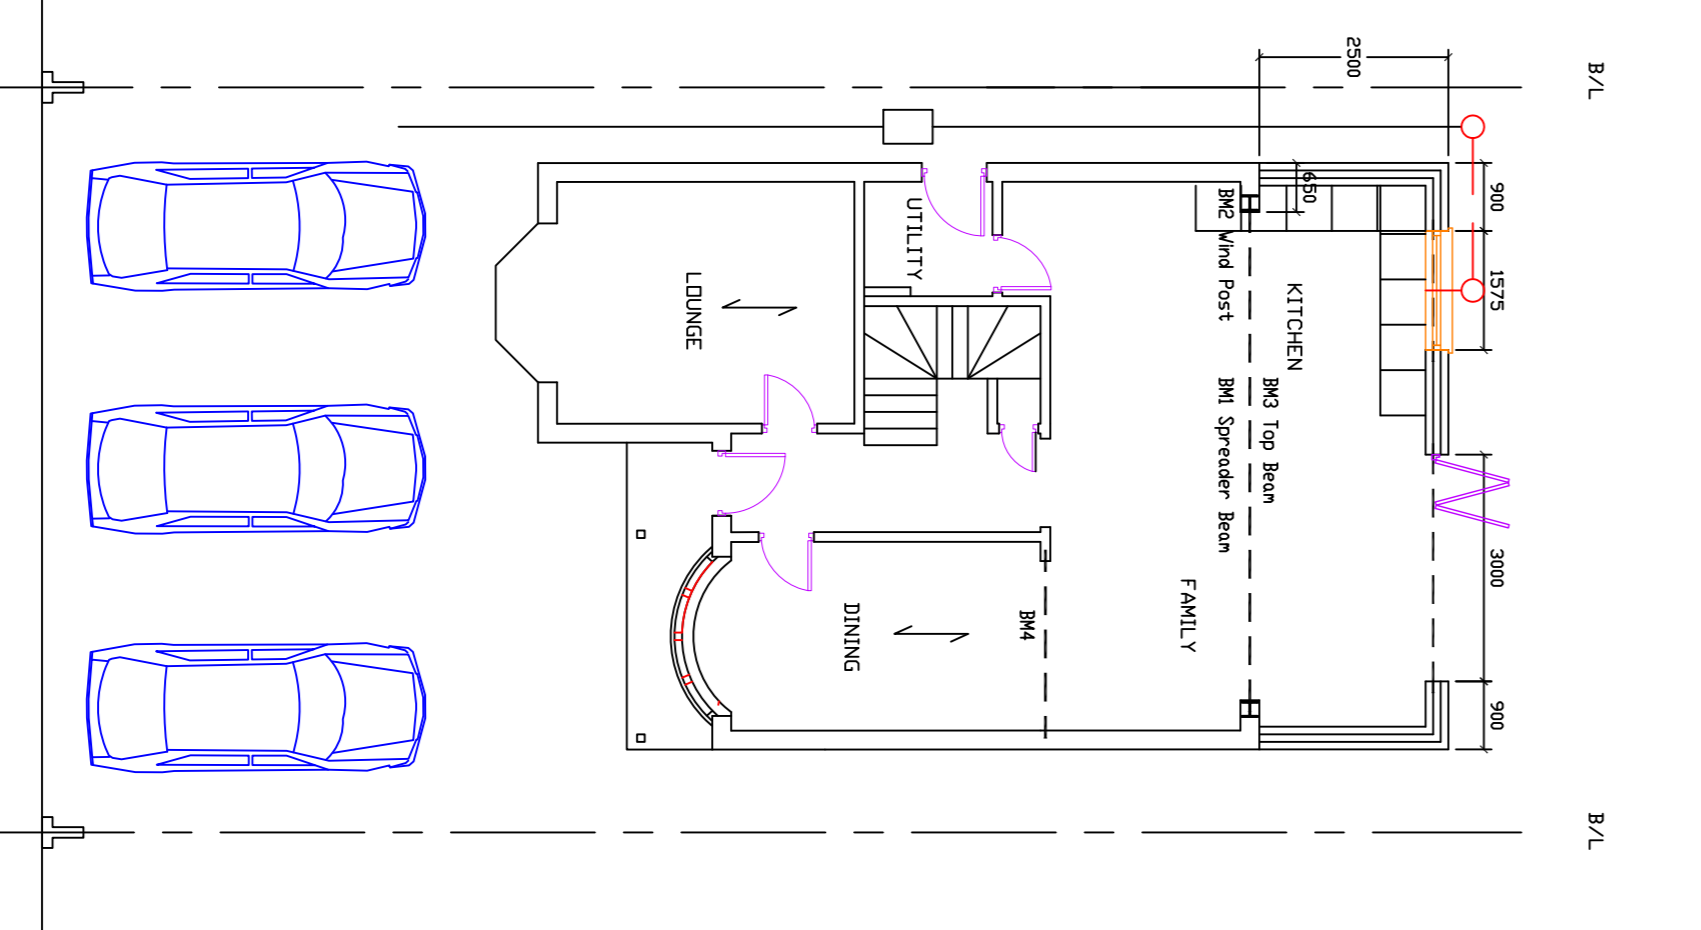


PROPOSED GROUND FLOOR PLAN

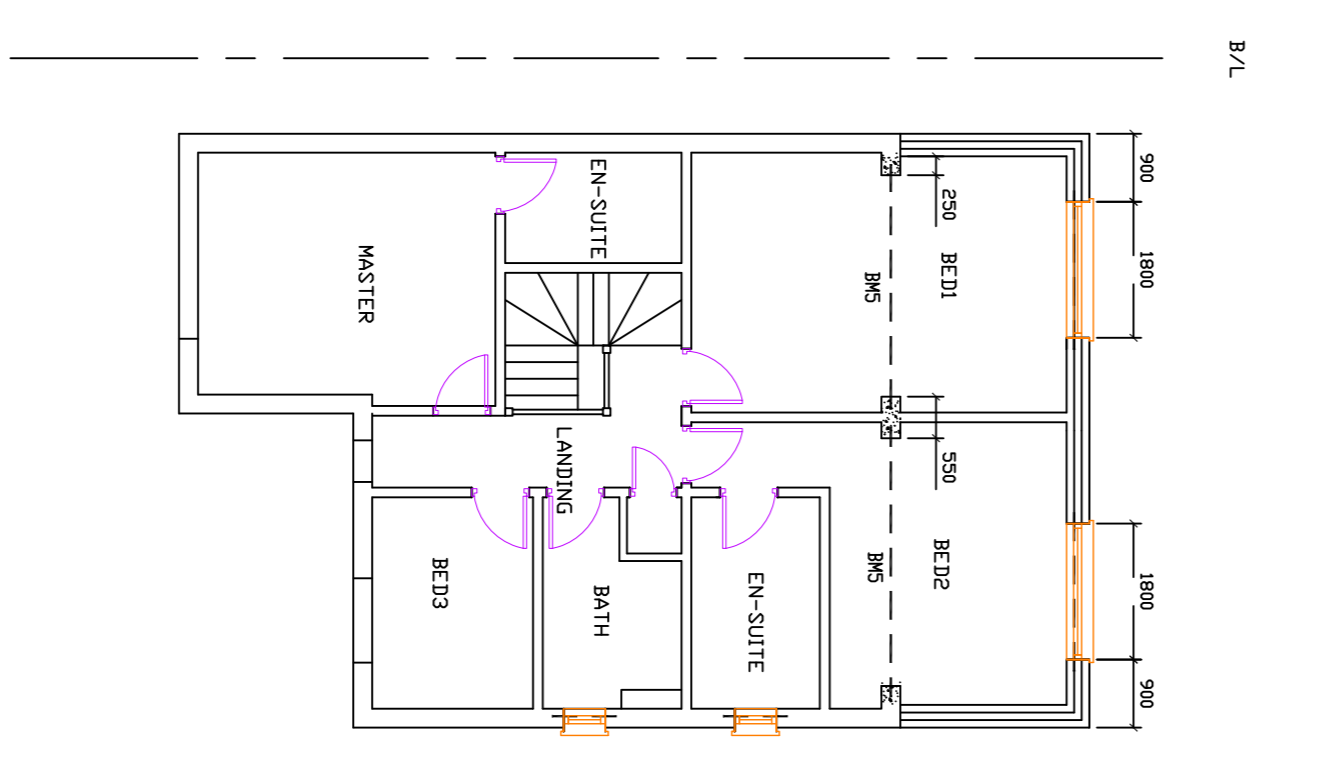


PROPOSED FIRST FLOOR PLAN

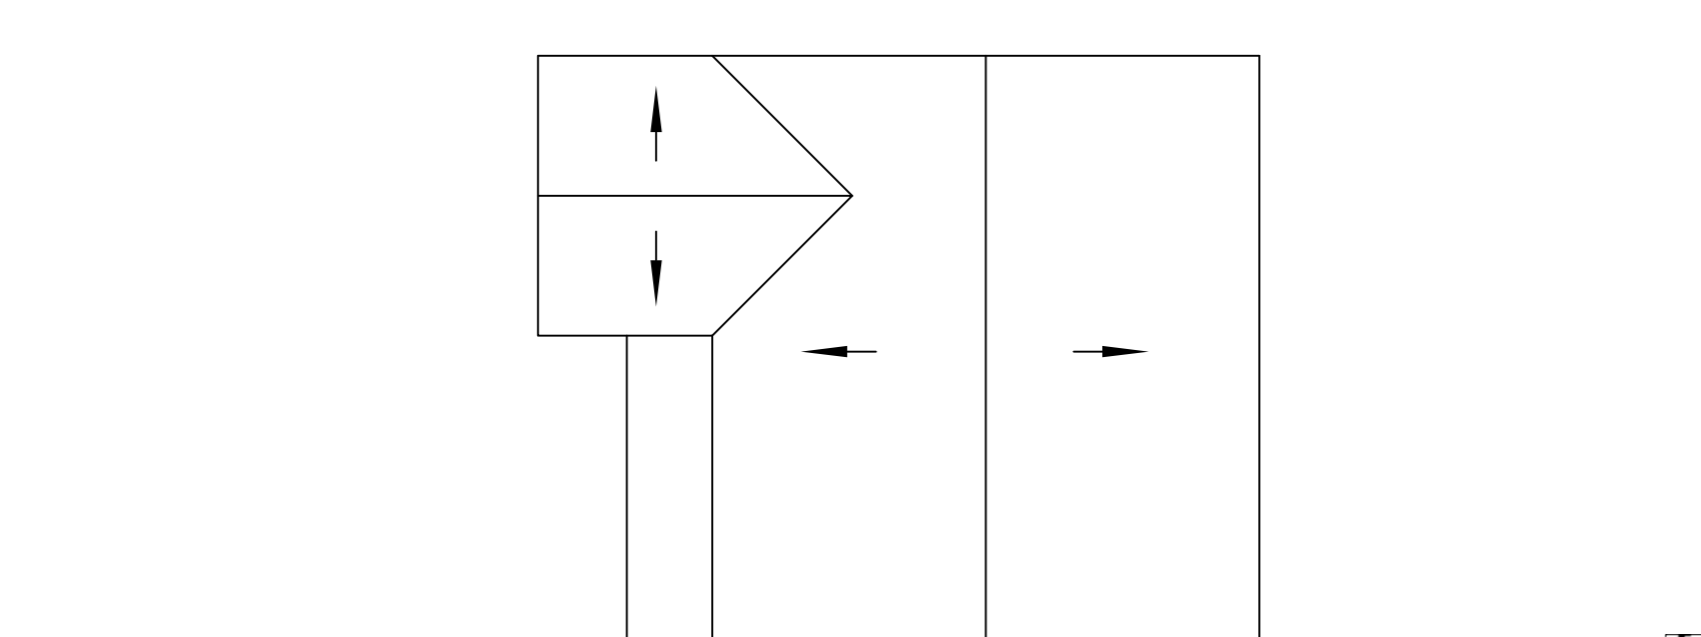

EXISTING ROOF PLAN

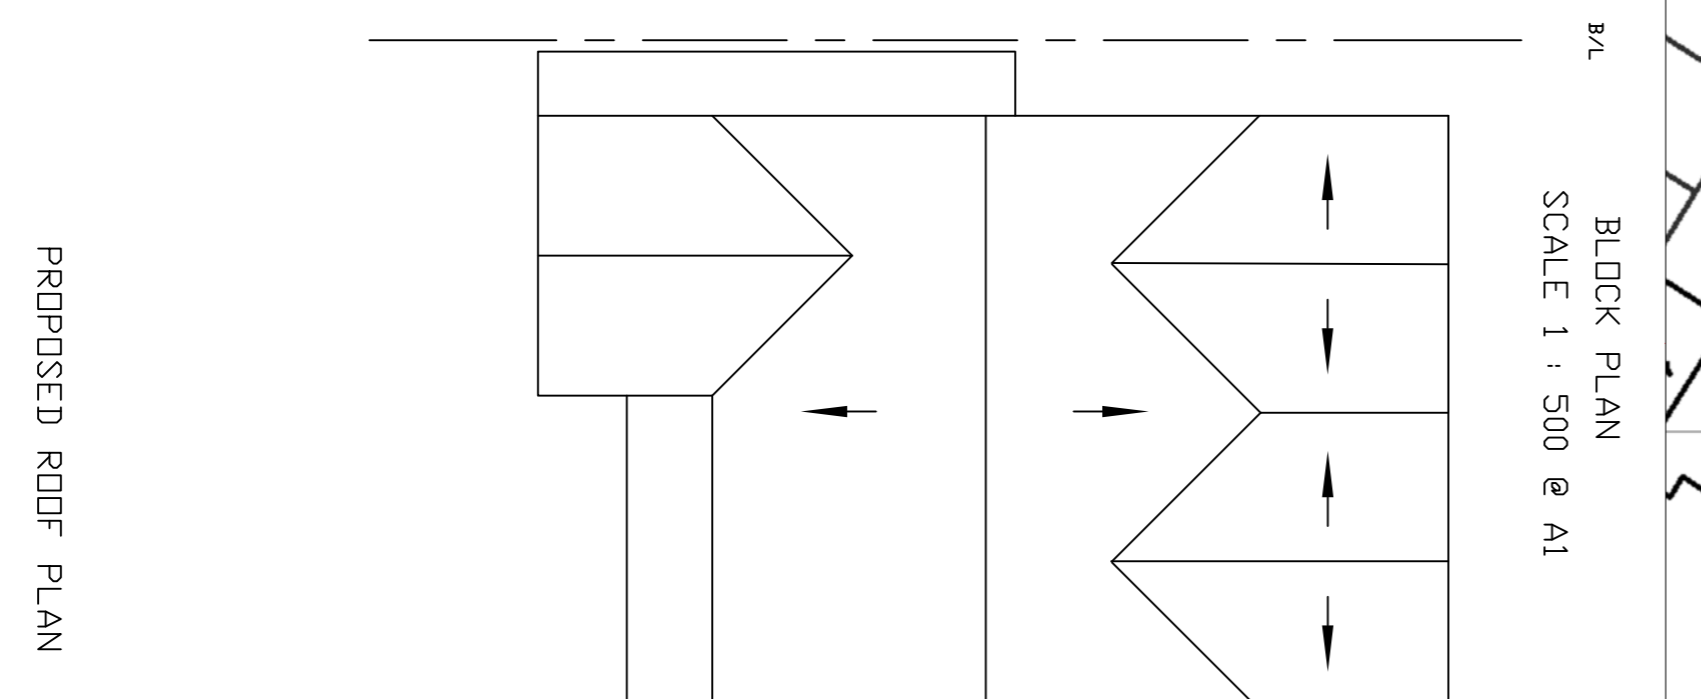

PROPOSED ROOF PLAN

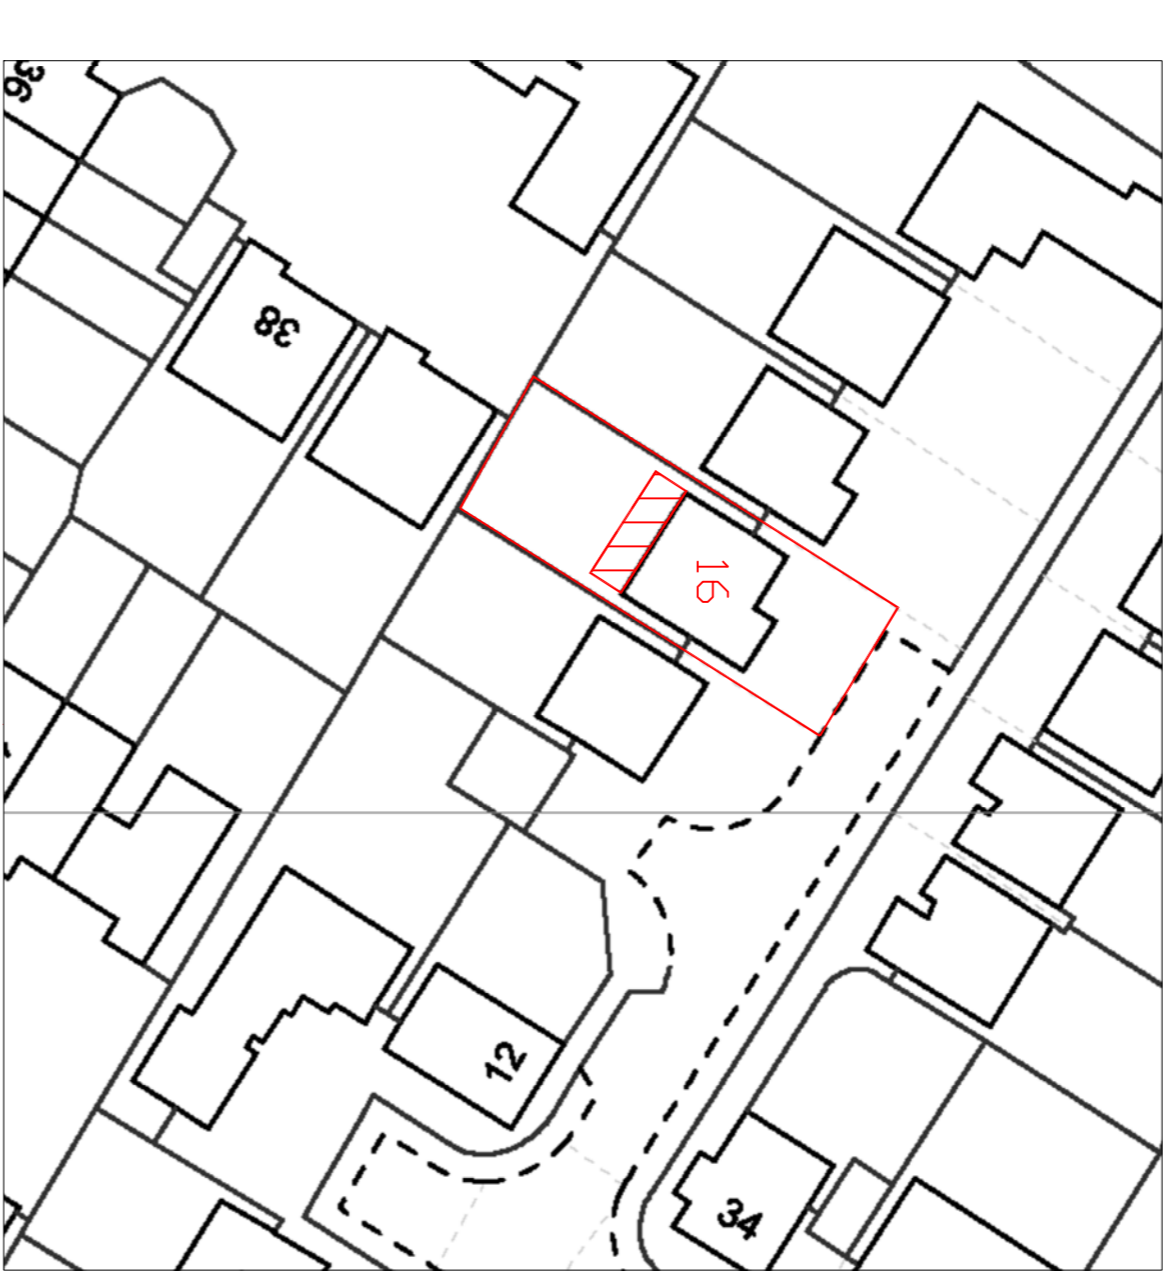

BLOCK PLAN
 SCALE 1 : 500 @ A1



SITE LOCATION PLAN
 SCALE 1 : 1250 @ A1

Notes
 1. The proposed extension and alterations are shown in pink.
 2. All dimensions are in millimetres unless otherwise stated.
 3. This drawing is the property of the architectural firm and shall not be copied or reproduced without their written consent.
 4. Subject to Building Control Approval.
 5. Client to serve Party Wall Notice as required.

Project Name: **Mr N. Soden 16, Darroft Close Hatfield Hertfordshire AL10 9FF**

Project Location: **Mr N. Soden 16, Darroft Close Hatfield Hertfordshire AL10 9FF**

Drawing Title: **Double Storey Rear Extension And Internal Alterations**

Client: **Mark Gange**

Scale: **Scale @ A1 1:100**

Checked: **[Signature]**

Date: **Dec 2017**

Rev	Date	Description	By	CHK
0	16/11/17	DO NOT SCALE FROM DRAWING	DMG	DMG
1	16/11/17	CS: See final approved	DMG	DMG
2	16/11/17	Revised Drawing DMG	DMG	DMG
3	16/11/17	Revised Drawing DMG	DMG	DMG
4	16/11/17	Revised Drawing DMG	DMG	DMG
5	16/11/17	Revised Drawing DMG	DMG	DMG

DMG architectural building design

17/25 - 01

Rev: 0