




Ground Floor Plan  
 As Proposed 1:100

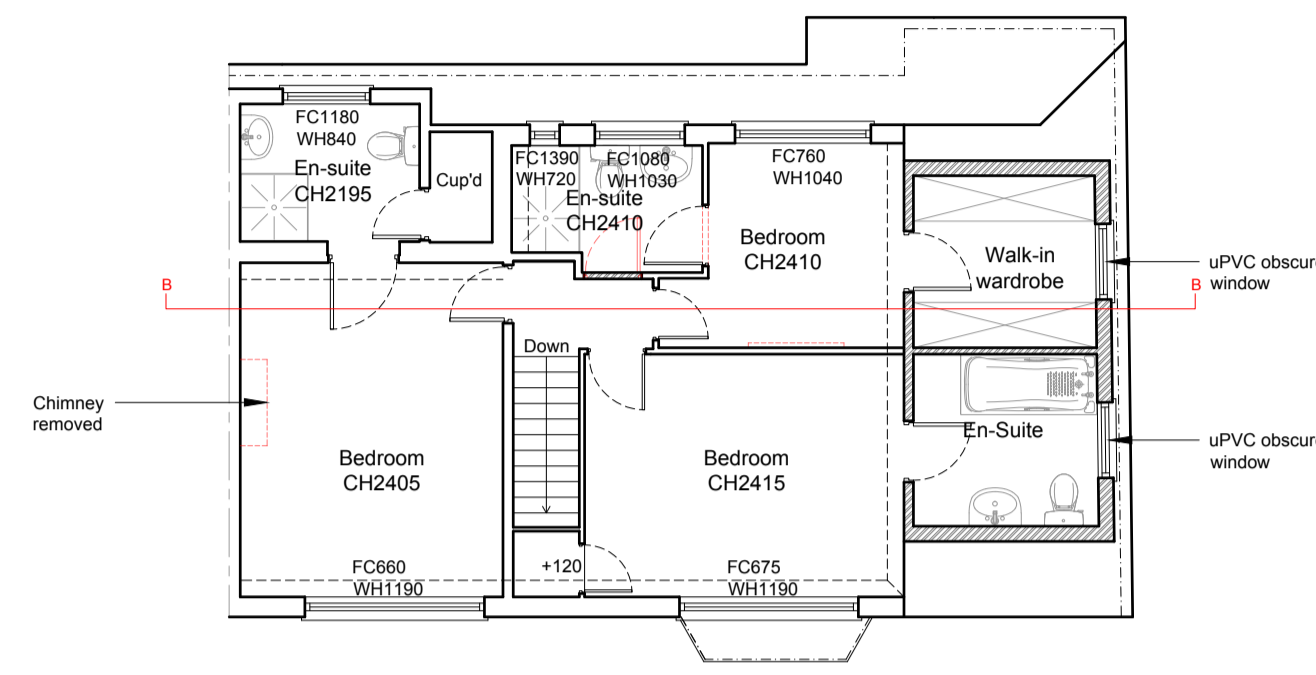

First Floor Plan  
 As Proposed 1:100

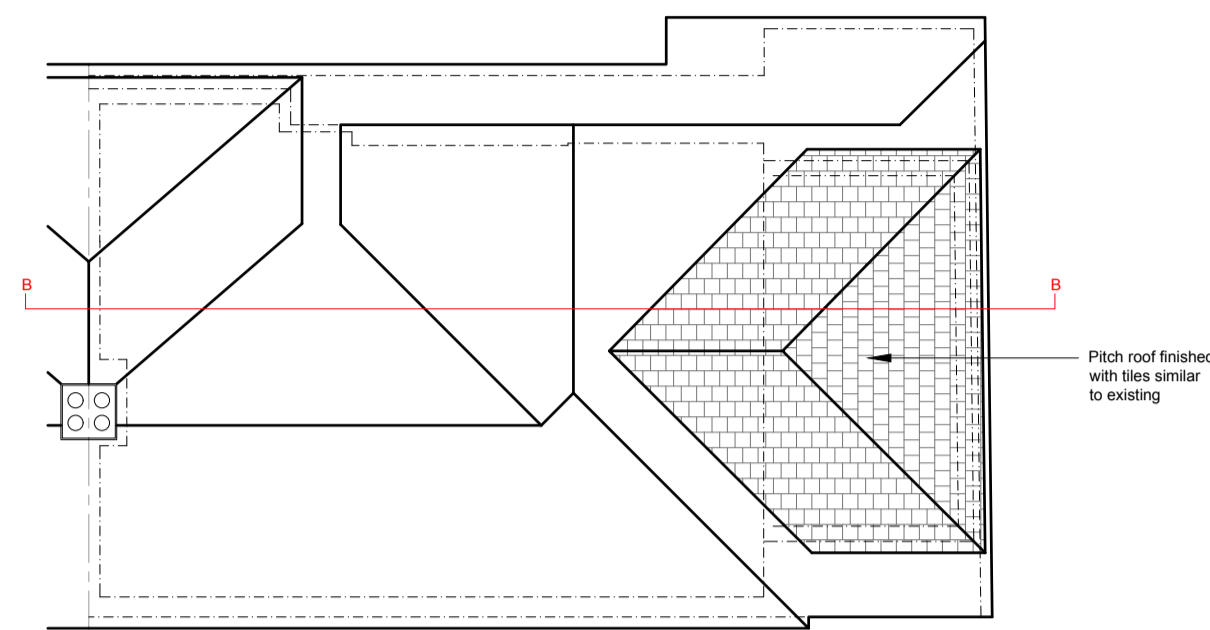

Roof Plan  
 As Proposed 1:100

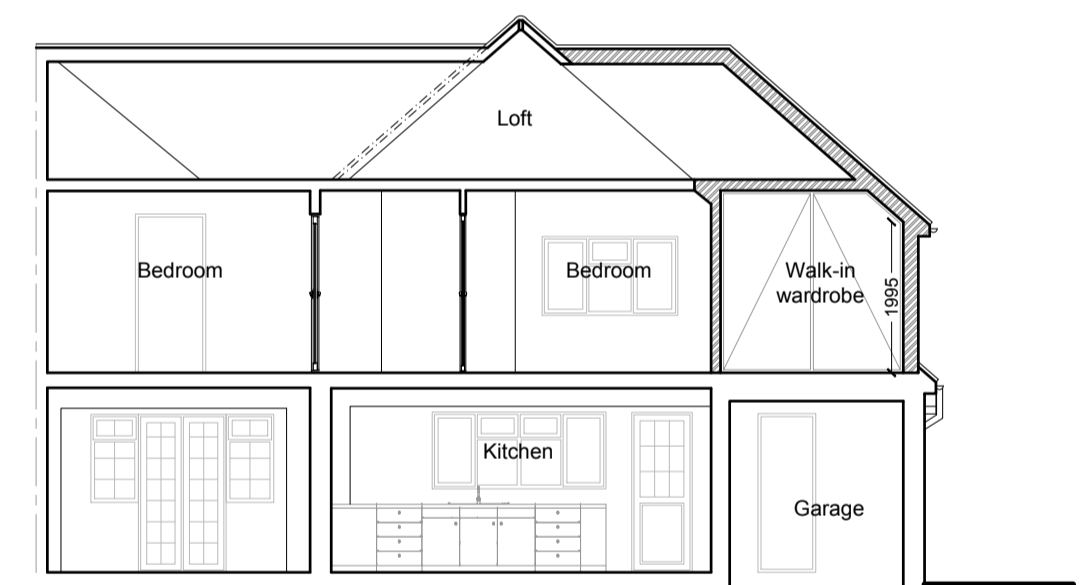

Section B-B  
 As Proposed 1:100



Proposed Block Plan


Scale 1:500  
 0 10 20 30 40m

**Additional Volume**

Side Dormer Extension = 24.29m<sup>3</sup>



Front Elevation  
 As Proposed 1:100

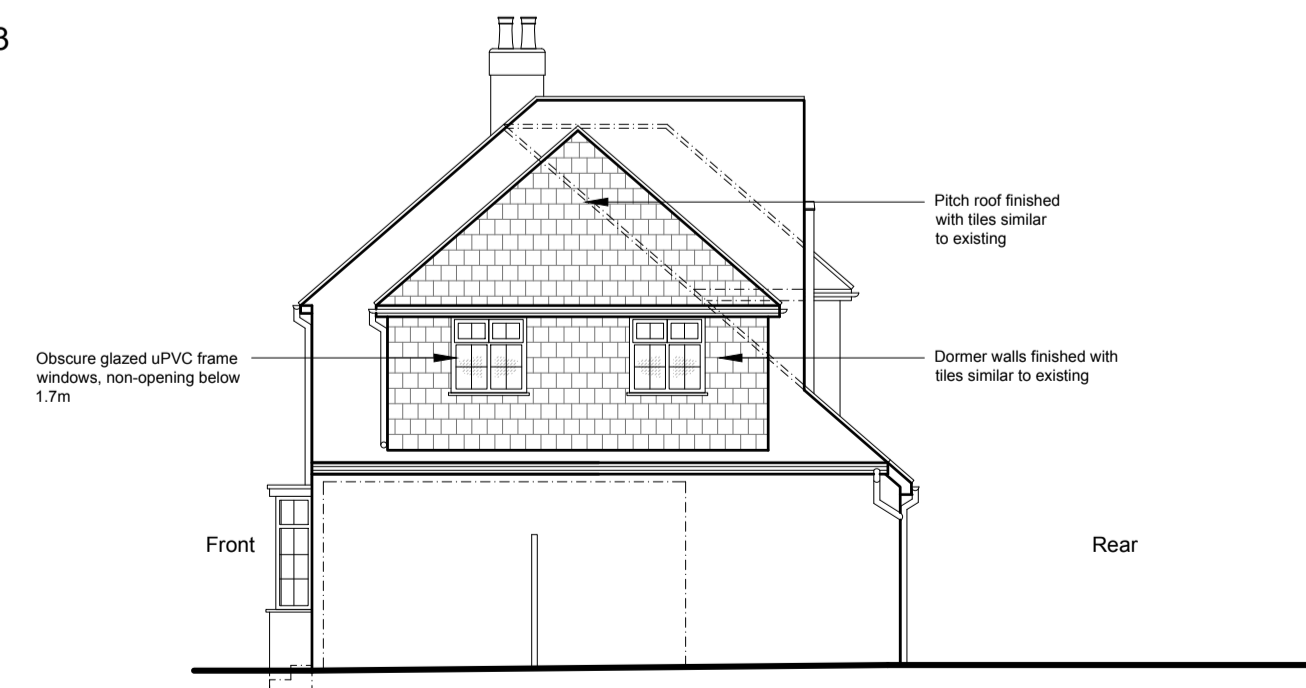

Side Elevation  
 As Proposed 1:100



Rear Elevation  
 As Proposed 1:100

0 1 2 3m  
 SCALE: 1:50  
 0 1 2 3 4 5 6m  
 SCALE: 1:100



**DETAILED PLANNING**  
 1st FLOOR, 311 CHASE ROAD  
 SOUTHGATE  
 LONDON N14 6JS  
 T 0208 1500 494  
 E INFO@DETAILED-PLANNING.CO.UK  
 WWW.DETAILED-PLANNING.CO.UK

SITE  
 9 Hook Lane, Potters Bar EN6 4DA

DRAWING TITLE  
 Location Plan, Block Plan, Proposed Drawings

DRAWINGS STATUS  
 Planning

SCALE	DATE	DRAWN	CHECKED
As Noted @ A1	Nov-2020	L.M.	P.C.

DRAWING NO.: 1780/Y\_HH1 SH2  
 REVISION: 0