




Ground Floor Plan  
As Proposed 1:100

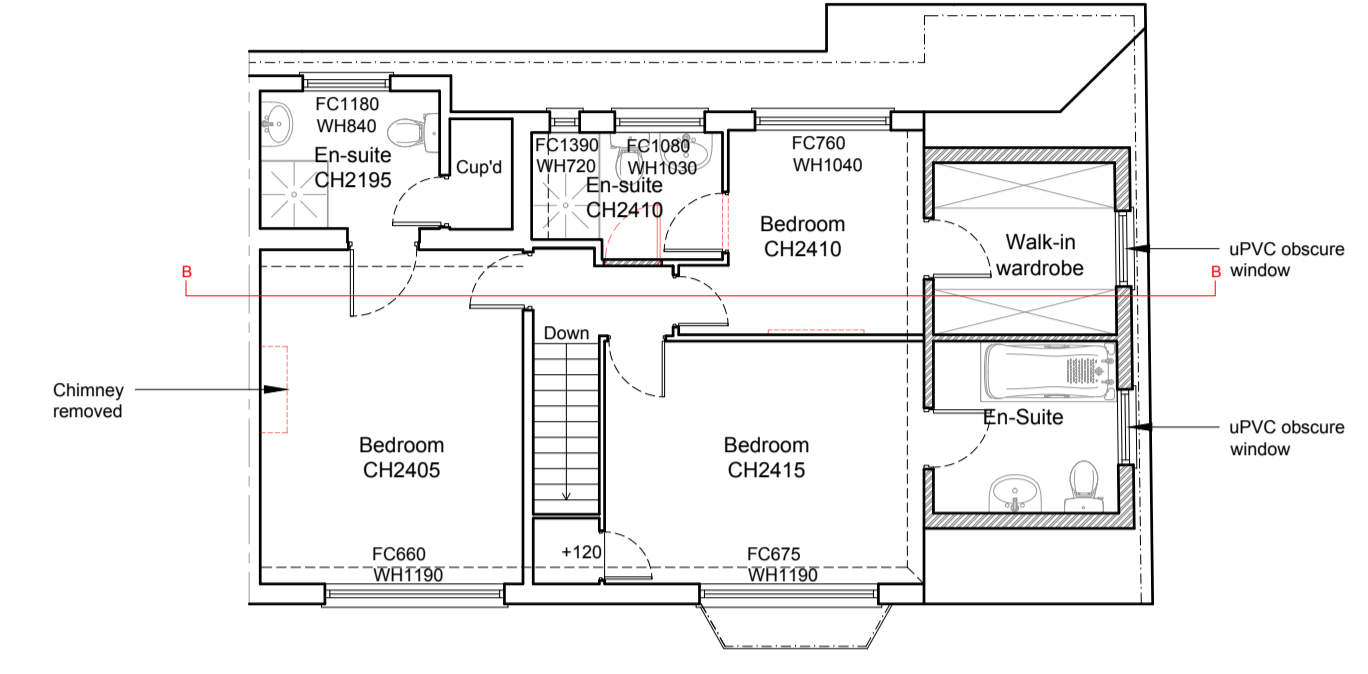

First Floor Plan  
As Proposed 1:100

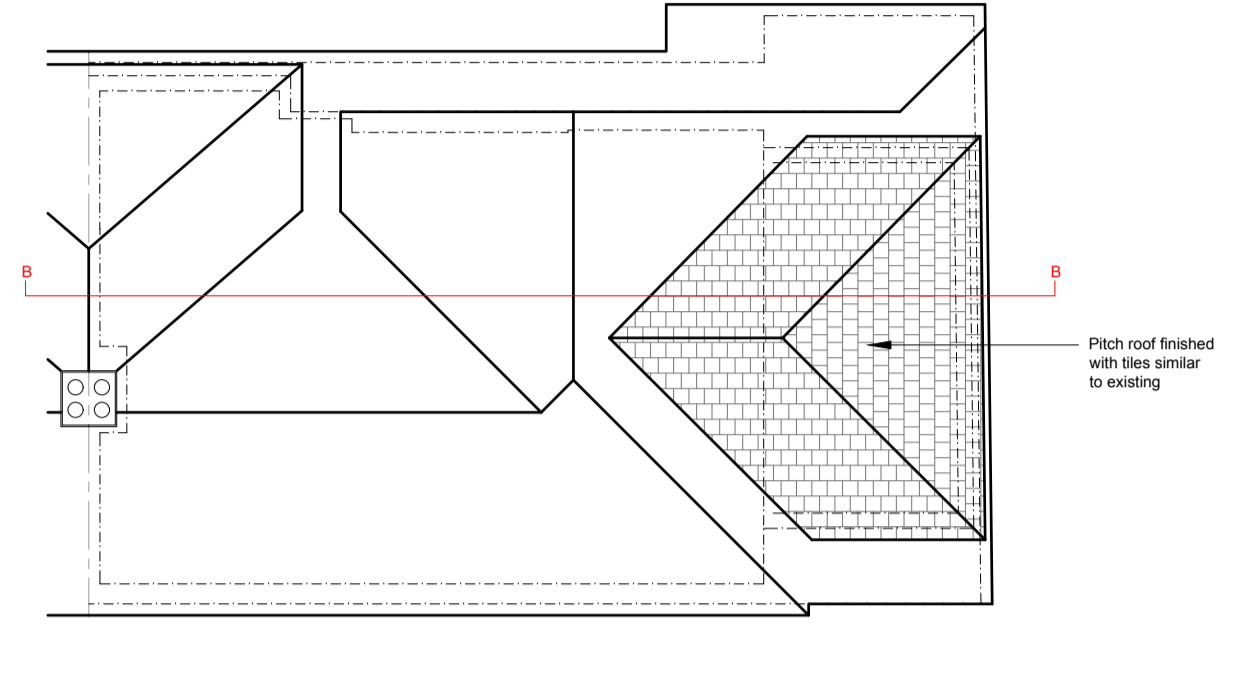


Roof Plan  
As Proposed 1:100

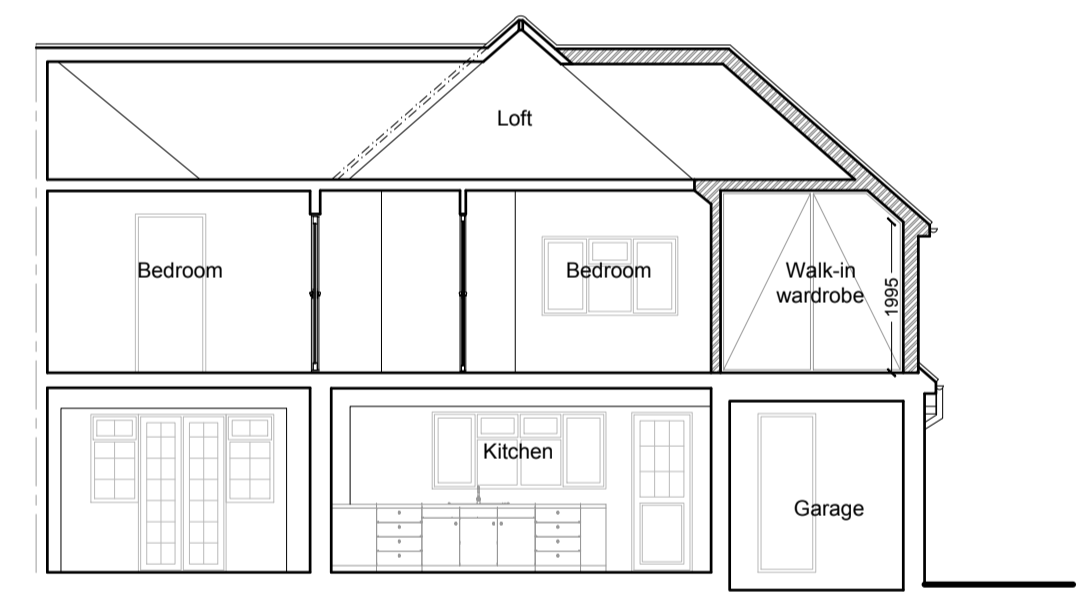

Section B-B  
As Proposed 1:100




Proposed Block Plan  
Scale 1:500

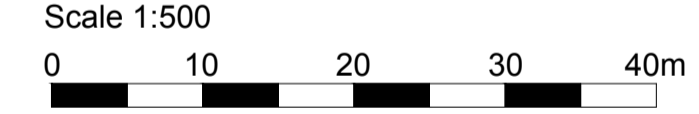

Front Elevation  
As Proposed 1:100


Additional Volume  
Side Dormer Extension = 24.29m<sup>3</sup>

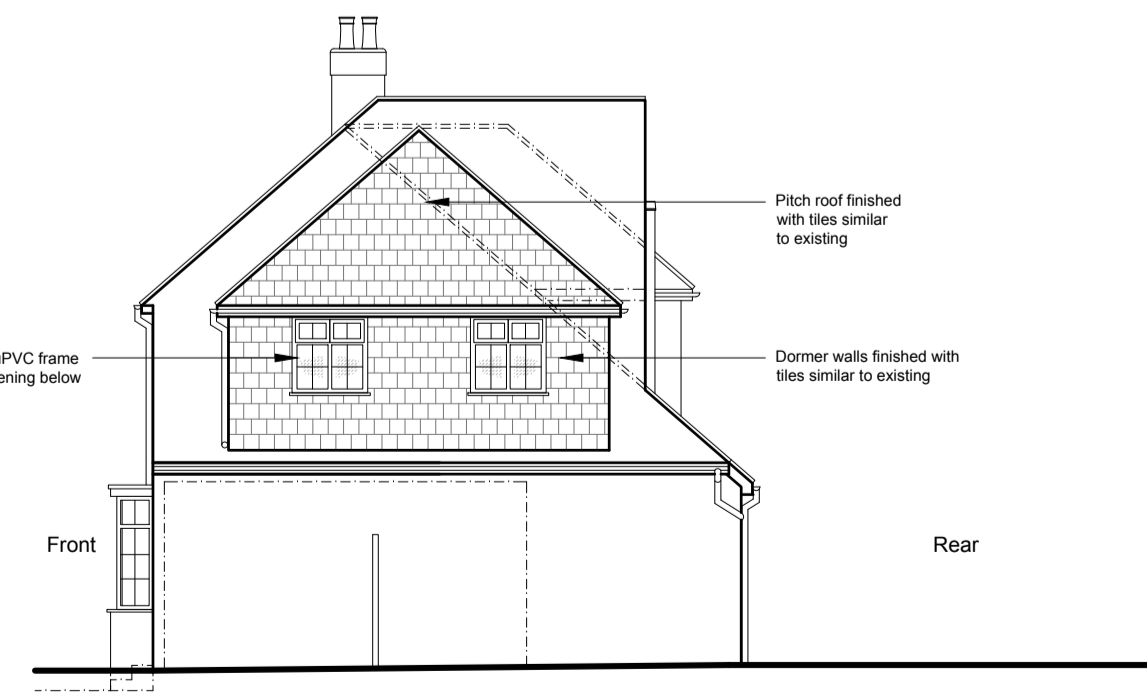

Side Elevation  
As Proposed 1:100



Rear Elevation  
As Proposed 1:100

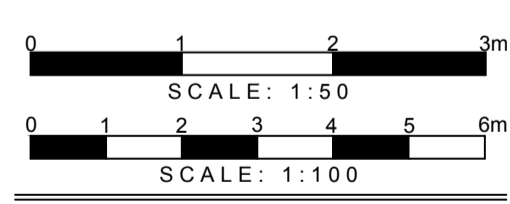

DETAILED PLANNING  
 1st FLOOR, 311 CHASE ROAD  
 SOUTHGATE  
 LONDON N14 6JS  
 T 0208 1500 494  
 E INFO@DETAILED-PLANNING.CO.UK  
 WWW.DETAILED-PLANNING.CO.UK

SITE  
9 Hook Lane, Potters Bar EN6 4DA

DRAWING TITLE  
Location Plan, Block Plan, Proposed Drawings

DRAWINGS STATUS  
Planning - Lawful Development Certificate

SCALE	DATE	DRAWN	CHECKED
As Noted @ A1	July 2020	L.M.	P.C.

DRAWING NO: 1780/JY\_LDC\_S12  
 REVISION: 0