


NOTES
 THIS DRAWING IS A PRELIMINARY QUERIES REGARDING DIMENSIONS
 TO BE REFERRED TO THE ARCHITECT OR ENGINEER
 ALL DIMENSIONS OF EXISTING BUILDINGS TO BE VERIFIED ON SITE
 THIS DRAWING IS THE COPYRIGHT OF DMG architectural building design
 AND SHALL NOT BE IN ANY WAY USED OR REPRODUCED WITHOUT THEIR
 PRIOR WRITTEN CONSENT.




EXISTING FRONT ELEVATION

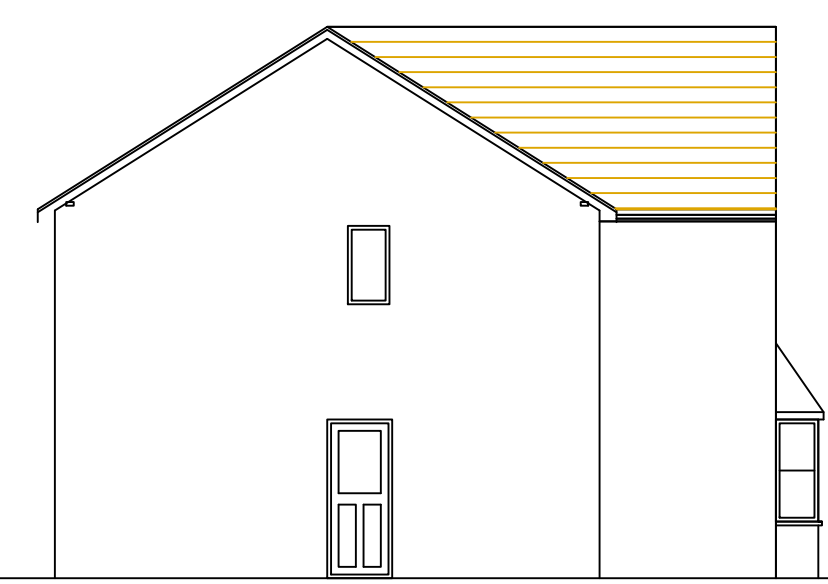

EXISTING SIDE ELEVATION (EAST)



EXISTING REAR ELEVATION

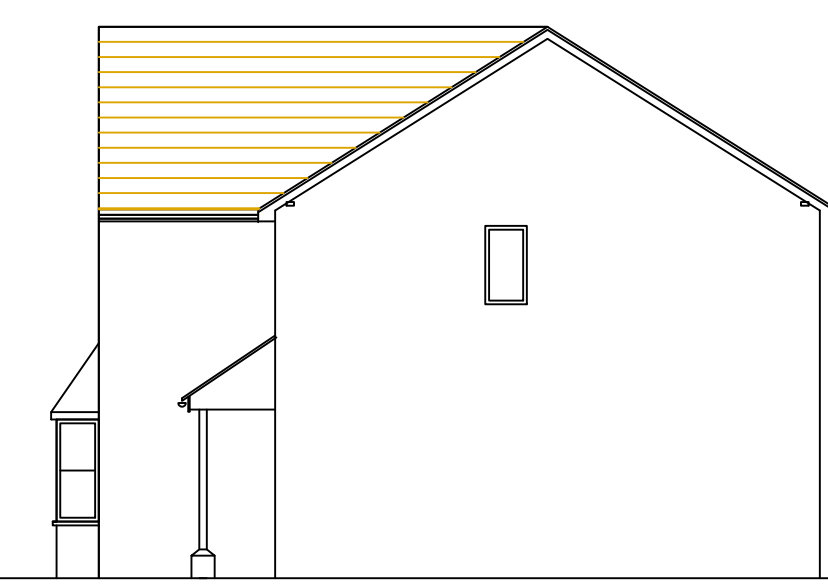


EXISTING SIDE ELEVATION (WEST)




SITE LOCATION PLAN
 SCALE 1 : 1250 @ A1




PROPOSED FRONT ELEVATION

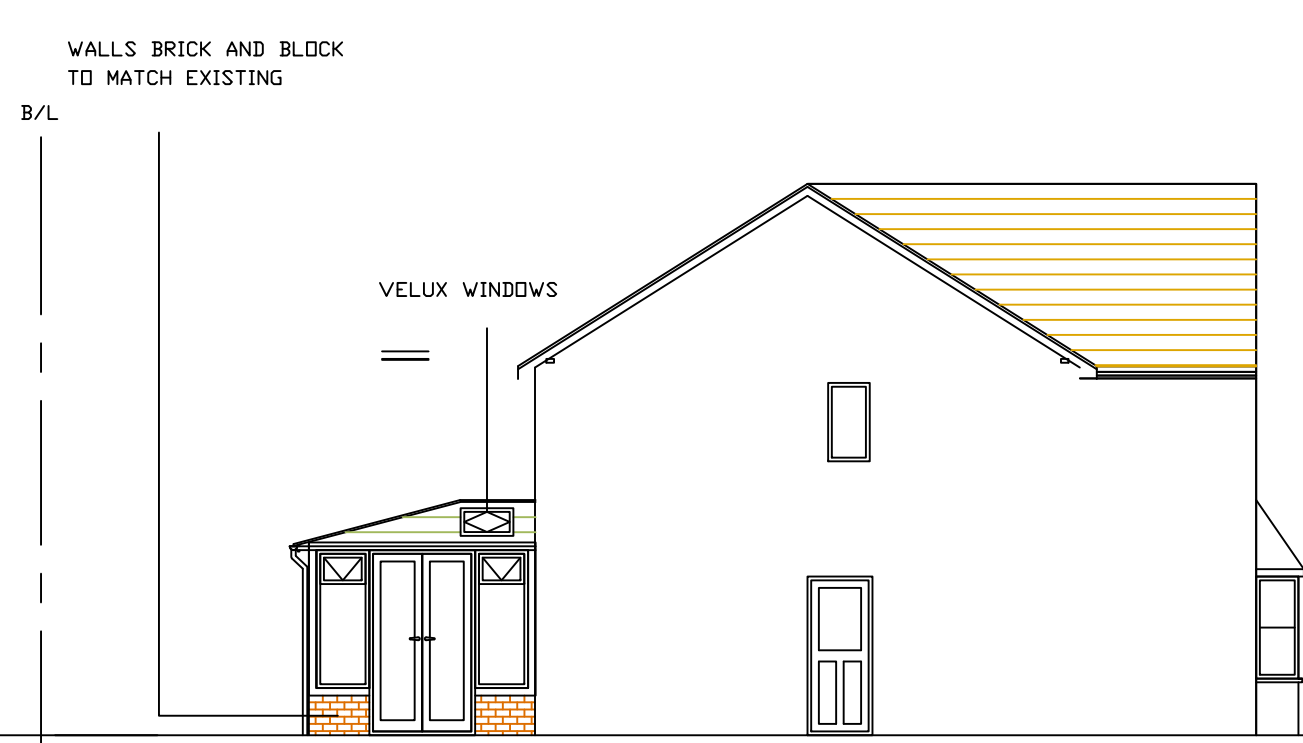


PROPOSED SIDE ELEVATION (EAST)

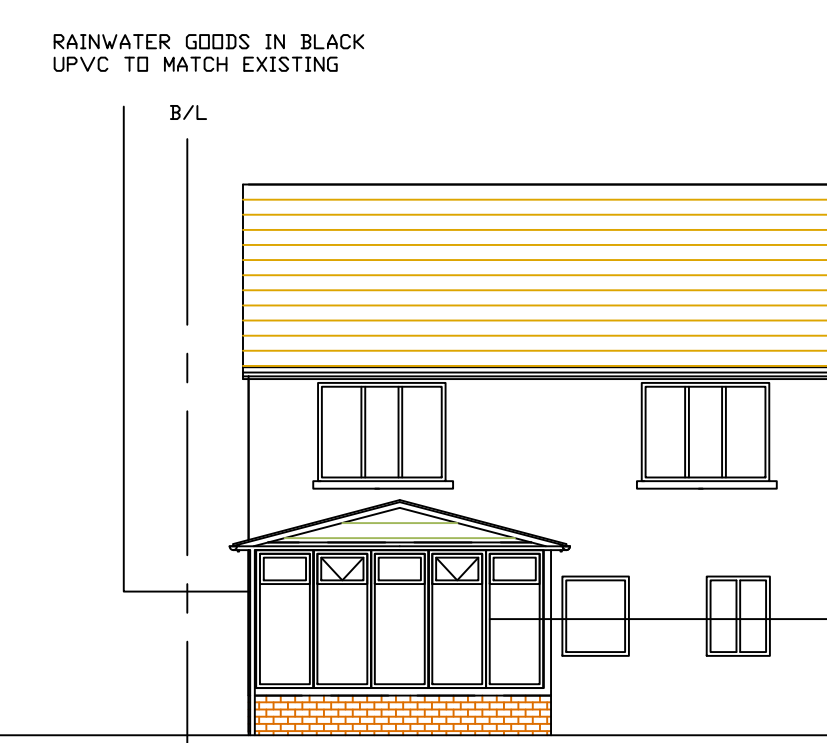


PROPOSED REAR ELEVATION

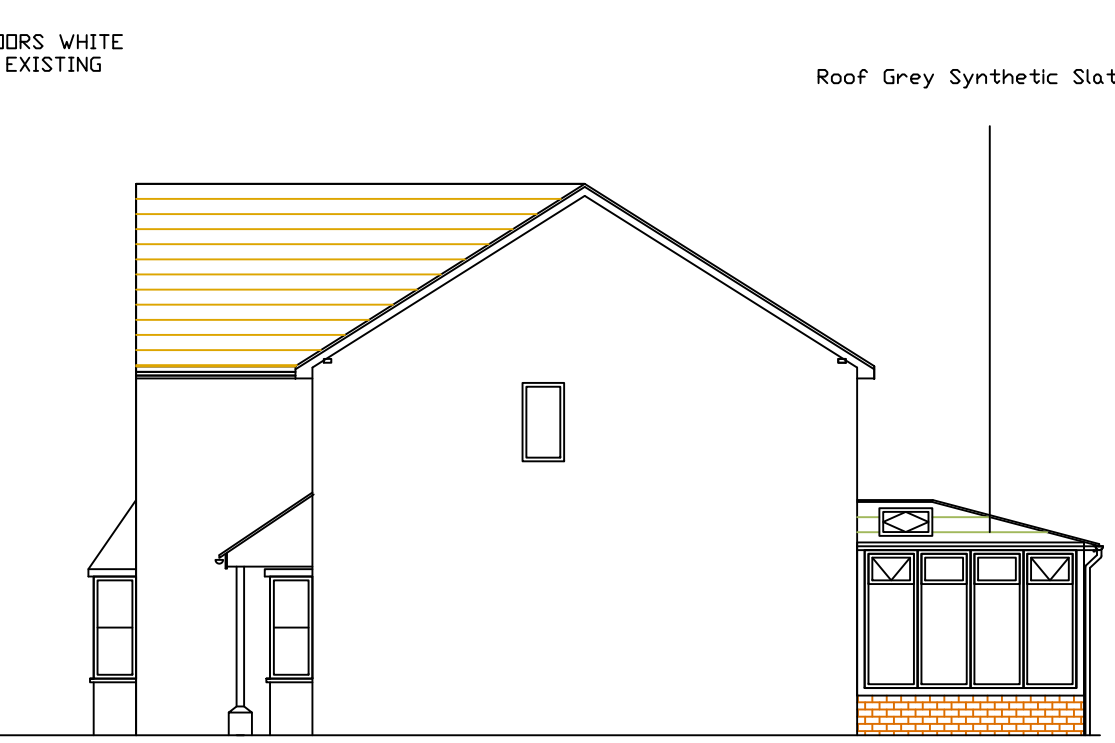


PROPOSED SIDE ELEVATION (WEST)

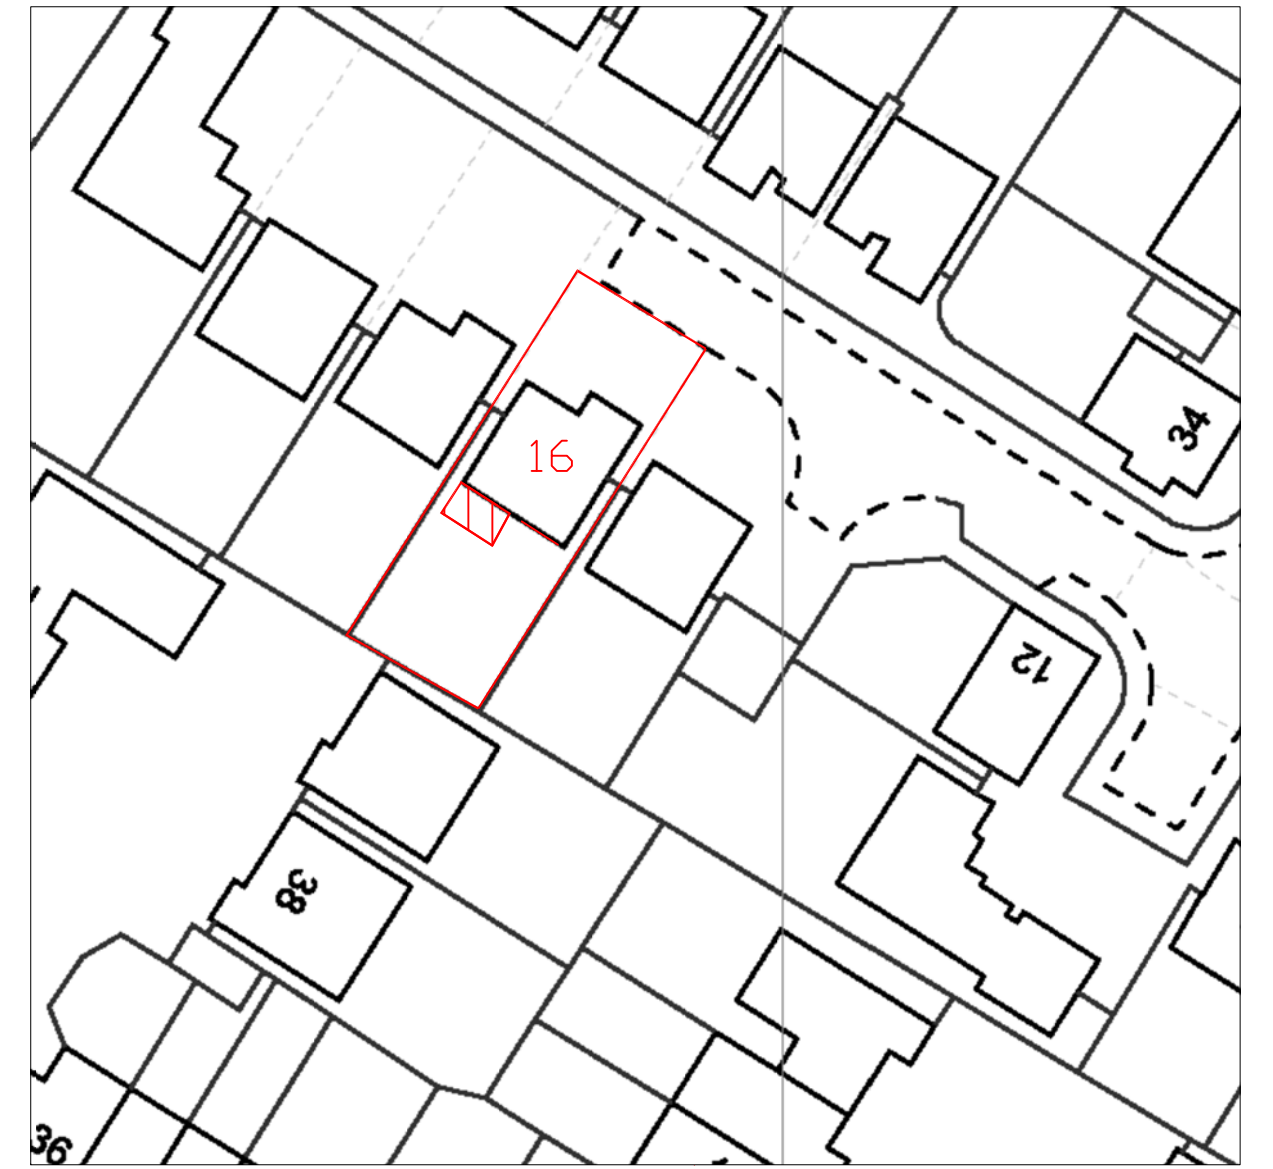


BLOCK PLAN
 SCALE 1 : 500 @ A1

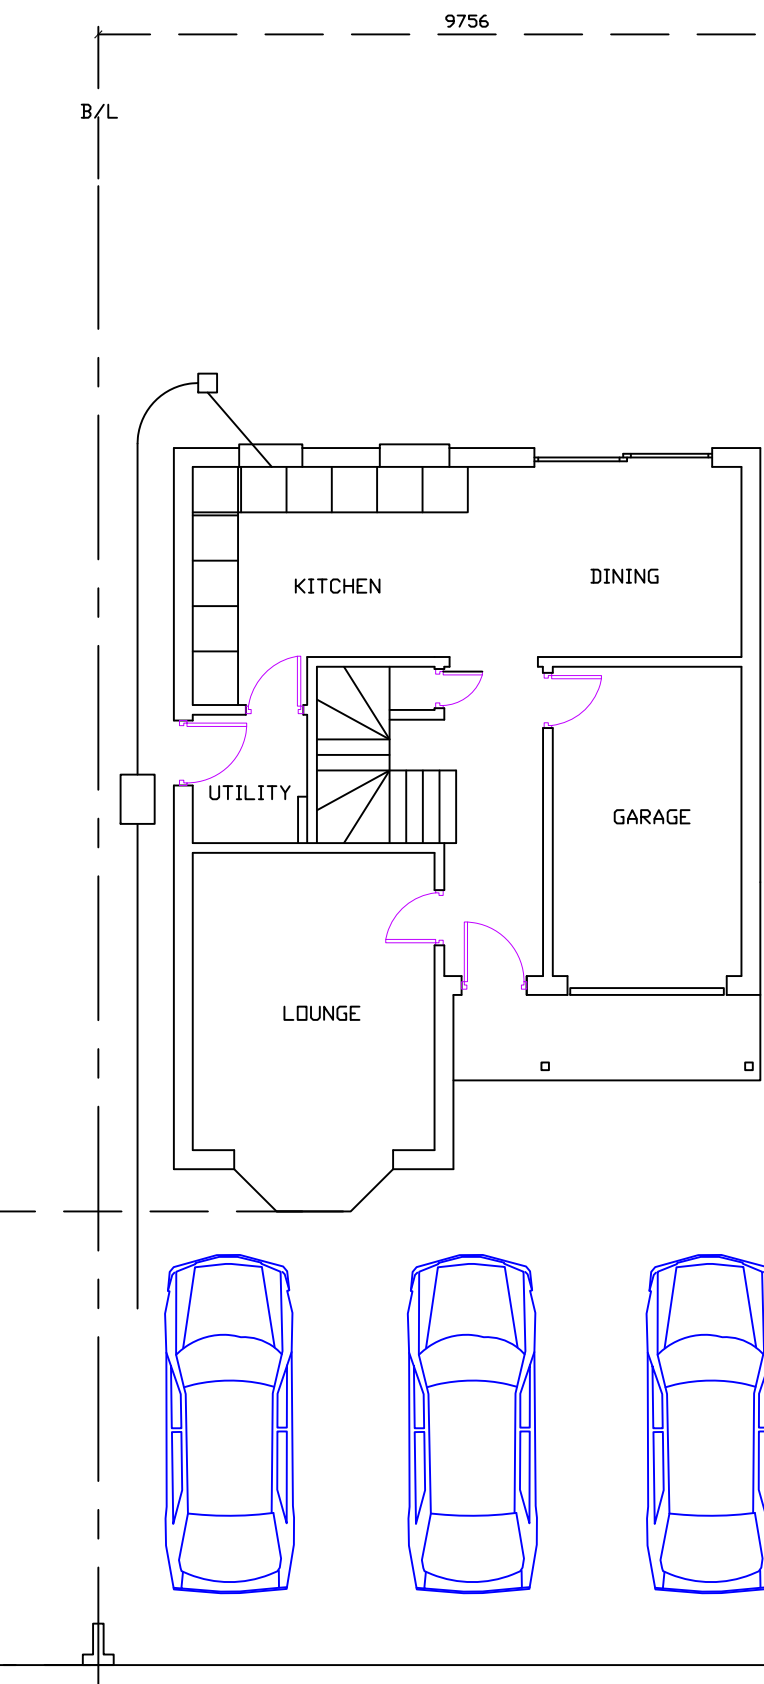


EXISTING GROUND FLOOR PLAN

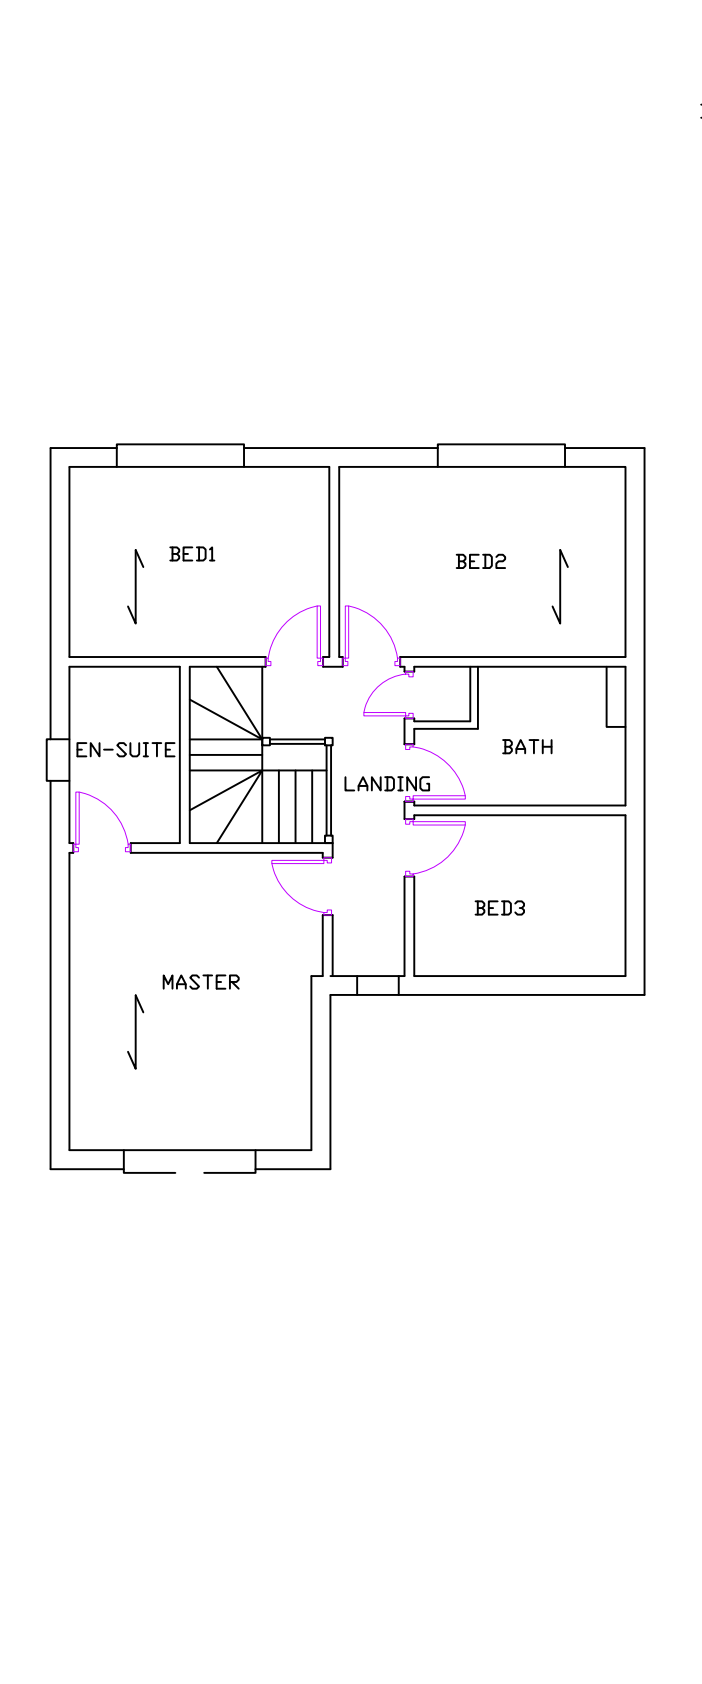


EXISTING FIRST FLOOR PLAN

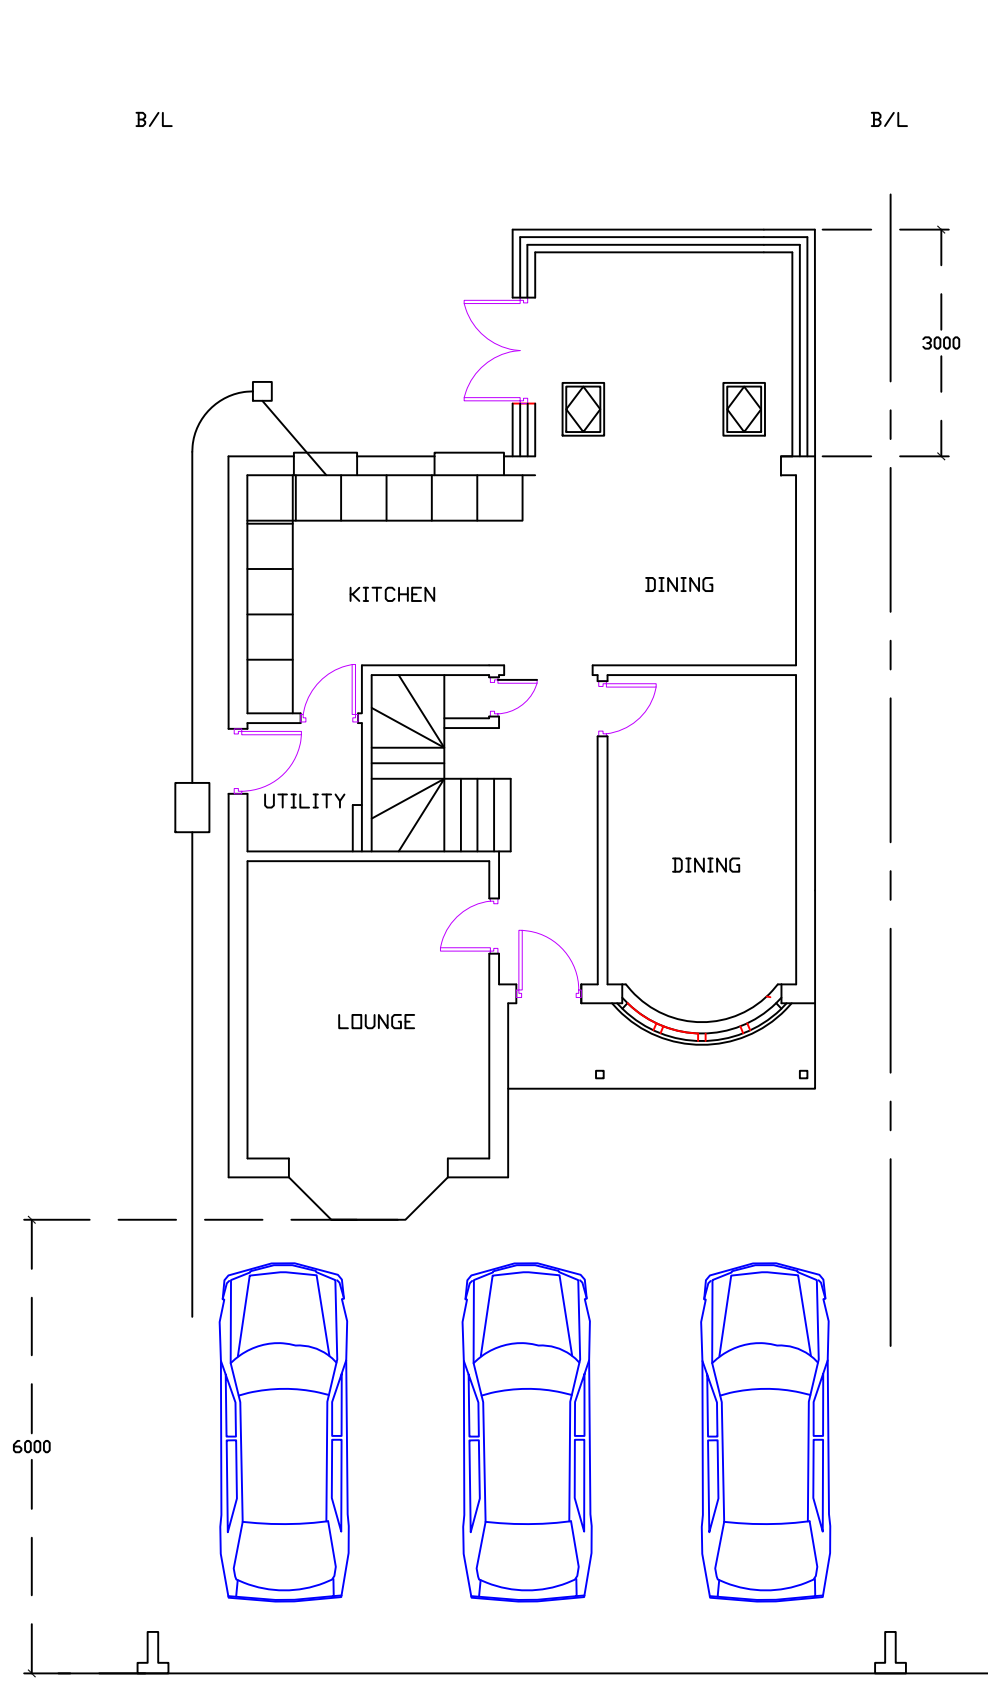

PROPOSED GROUND FLOOR PLAN

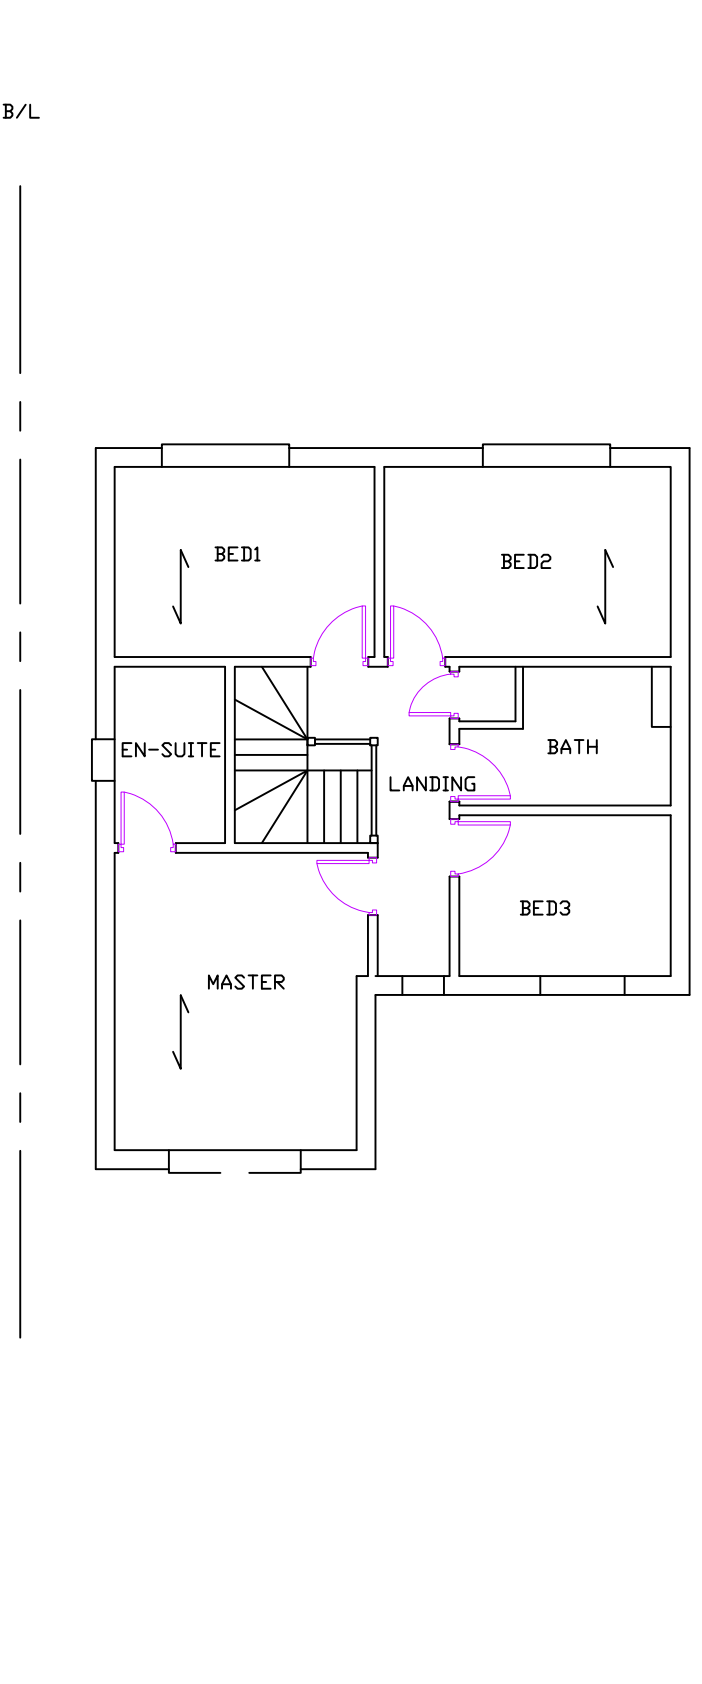


PROPOSED FIRST FLOOR PLAN

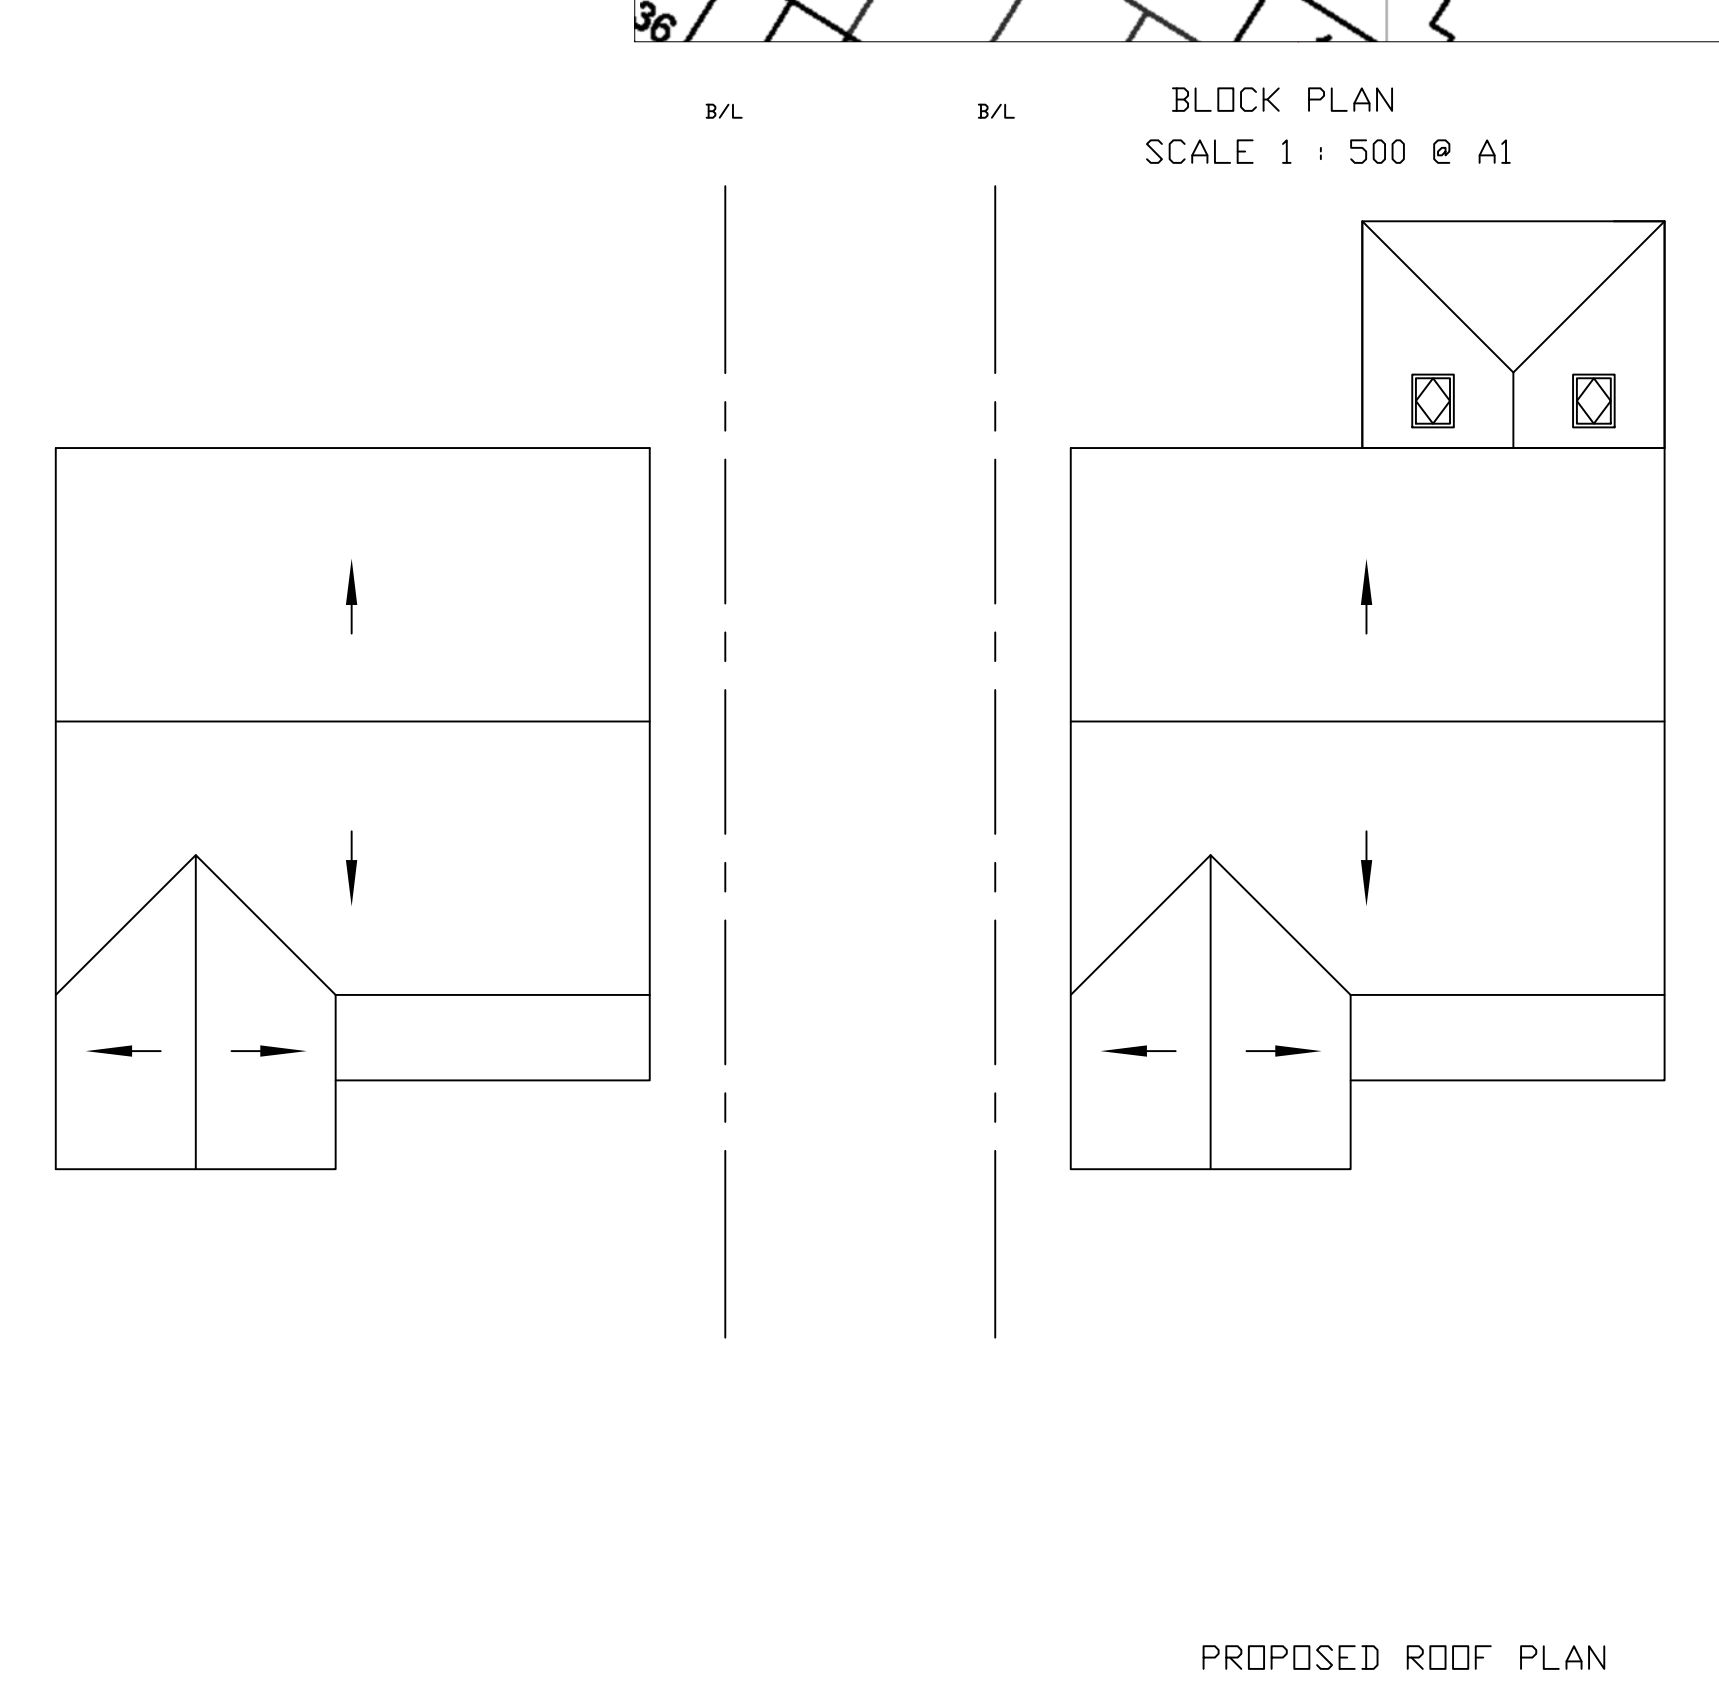

EXISTING ROOF PLAN

PROPOSED ROOF PLAN

Notes
 Setting Out Dimensions
 All dimensions and levels shown on drawings to be checked prior to commencement of work. Any discrepancies to be reported to the Architect/Engineer
 Subject to Building Control Approval
 Client to serve Party Wall Notices as required

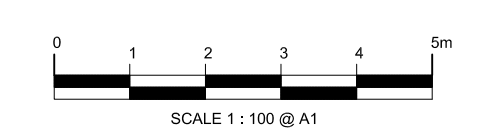

SCALE 1 : 100 @ A1

Project/Site Location		Drawing Title	
Mr N. Soden 16, Daffodil Close Hatfield Hertfordshire AL10 9FF		Single Storey Rear Conservatory And Internal Alterations	
Drawn	Scale @ A1	Checked	Date
Mark Granger	1:100		July 2019
Drawing No: 1980 - 01		Rev: A	