



NOTES:  
 © COPYRIGHT Signature Buildings Ltd.  
 All dimension should be checked on site prior to works commencing.  
 Variations in squariness, depth of plaster etc. must be checked for. Where new walls are shown as aligned with existing walls, physical removal of brickwork and / or plaster to establish the actual position of the wall being attached to must be checked.  
 Any discrepancies should be reported in writing immediately.  
 When printing off PDF's, check that the drawings are printed to correct paper size and scale.  
 Documents should be used as to the drawing status described.  
 Property owner to ensure that all aspects of the 'Party wall etc. act 1999' are complied with prior to any works commencing on site.  
 These drawings are not to be re-drawn, copied or sold unless permission has been given by Signature Buildings Ltd.

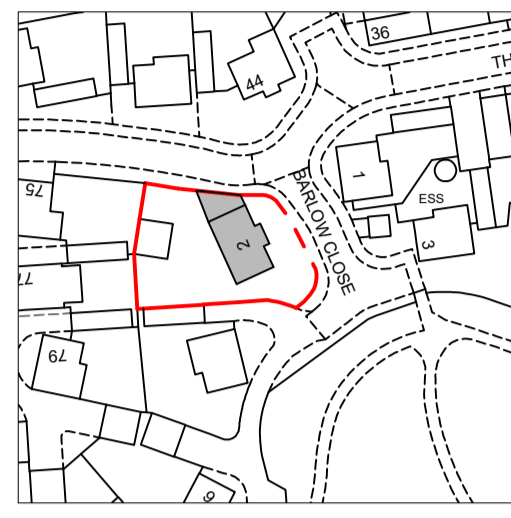


Rear Elevation  
 As Proposed - Scale 1:50

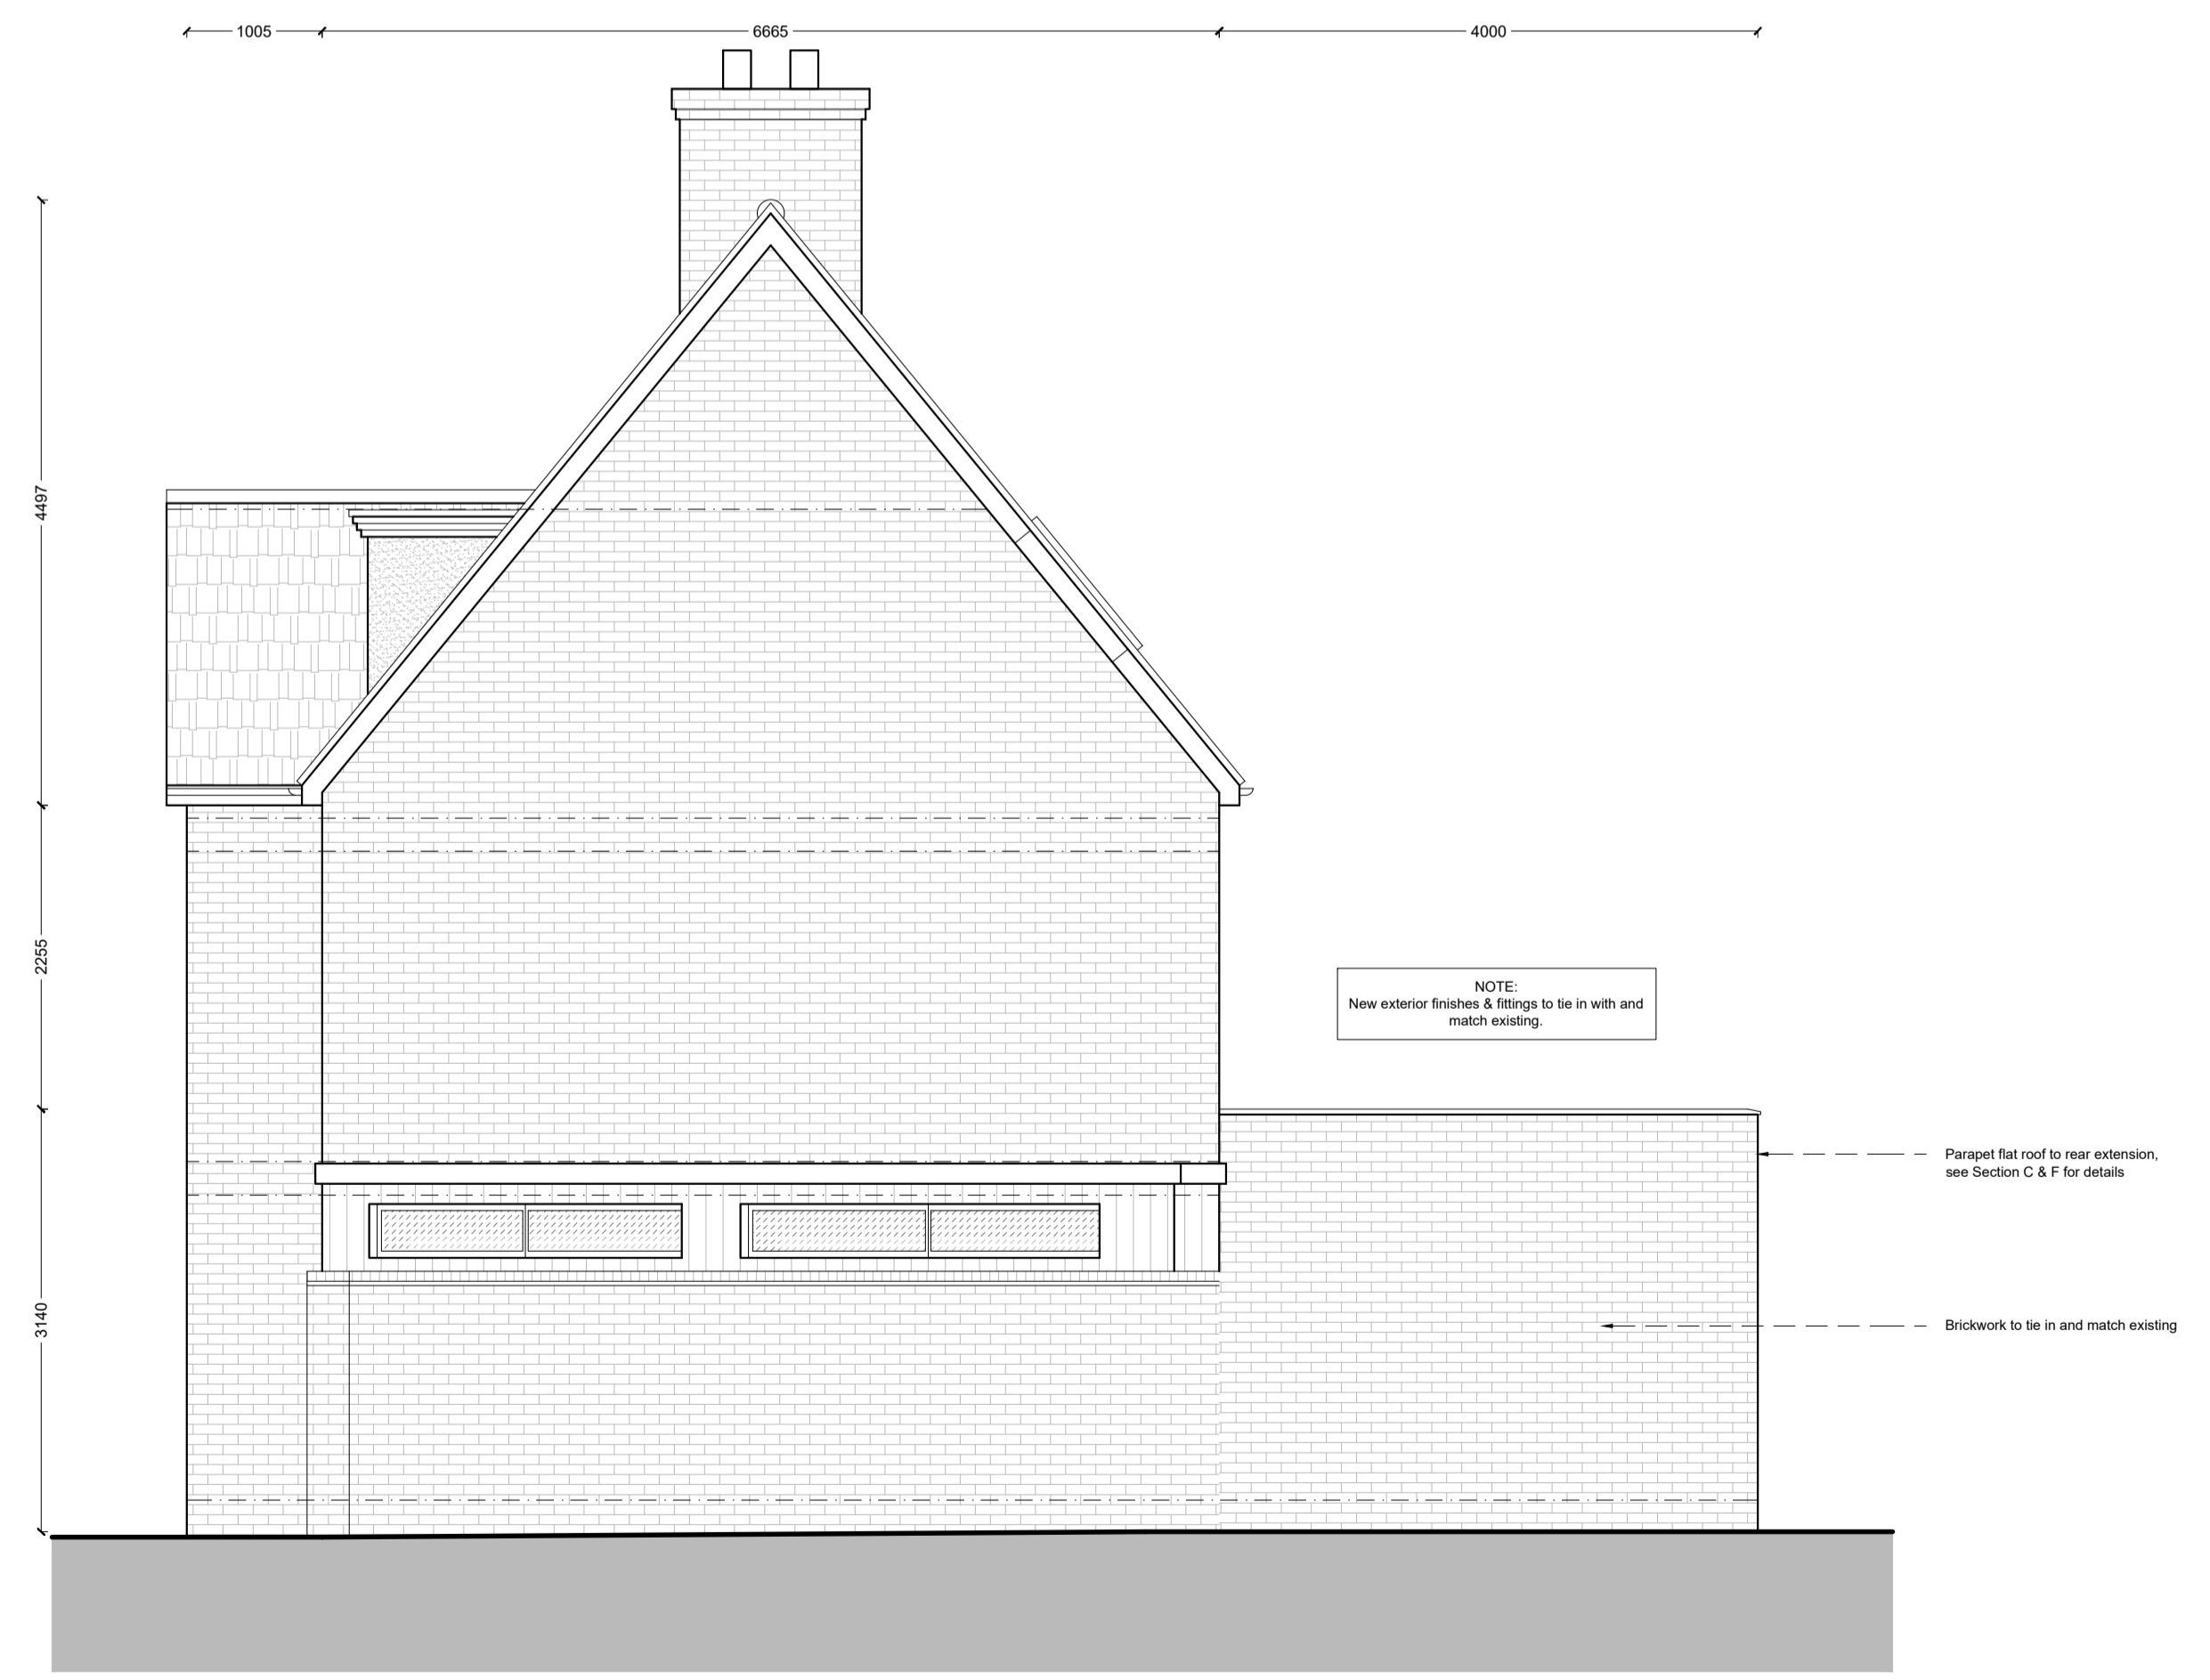

Side Elevation  
 As Proposed - Scale 1:50



Section AA  
 As Proposed - Scale 1:50

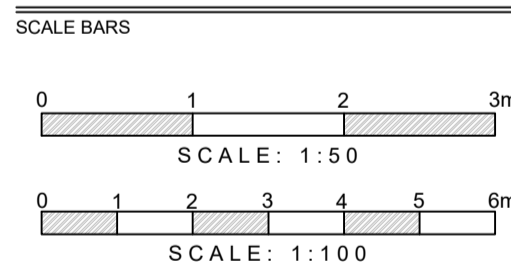

PLEASE NOTE:  
 1:100 = 1CM IS 1M.  
 1:50 = 1CM IS 0.5M



www.signaturebuildings.co.uk  
 Signature Buildings Ltd  
 Company Registered in England and Wales No. 14162084  
 info@signaturebuildings.co.uk  
 Telephone: 01707 240564

PROJECT:  
 Single storey rear & side extension & internal alterations  
 SITE:  
 2 Barlow Close, Hatfield, Herts, AL10 9GZ

DRAWING TITLE	
Proposed Elevations and Section AA	
DRAWINGS STATUS	
Building control	
PAPER SCALE	DATE
A1	March, 2023
DRAWN	CHECKED
T.A.K	HR
DRAWING REF:	REVISION
SH6	A