





Section F Typical Concrete Slab / Foundation / External Wall Section Detail Scale 1:10

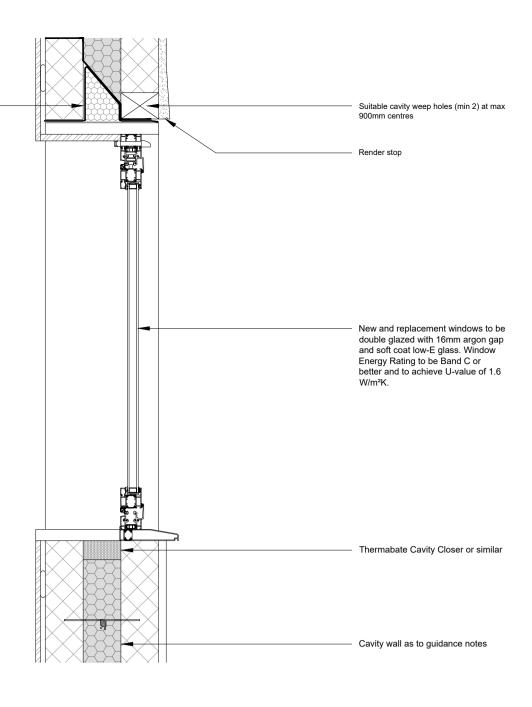

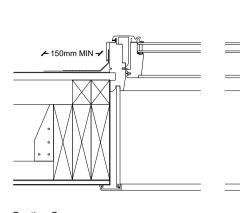


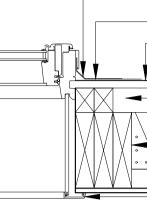

Section C Typical flat roof window section Scale 1:10

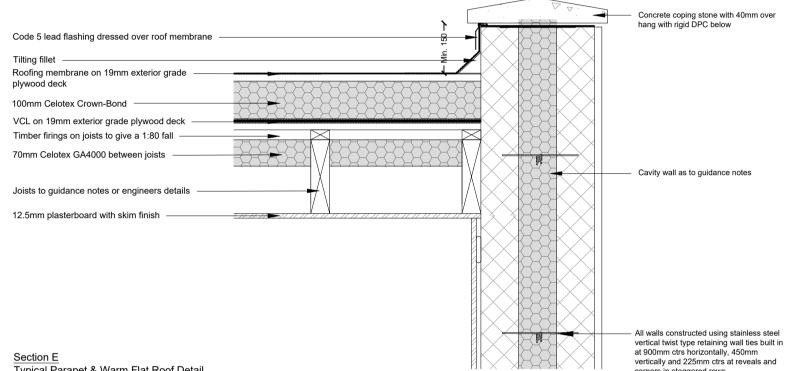

Section E Typical Parapet & Warm Flat Roof Detail Scale 1:10

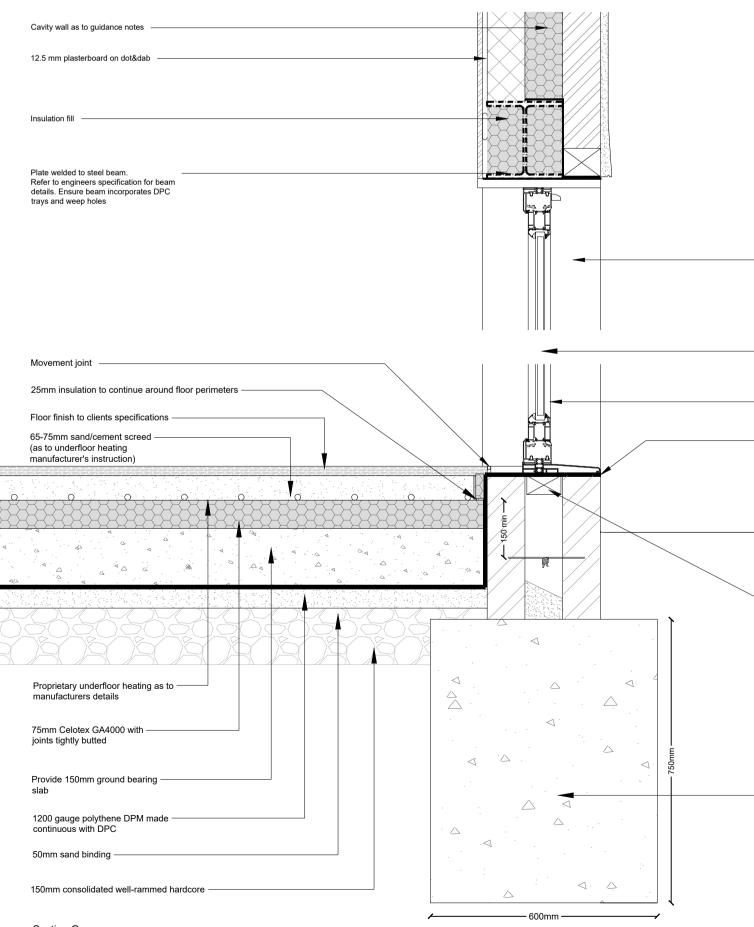

Section G Typical Concrete Slab / Foundation / External Wall Section Detail Scale 1:10

manufacturer's details Door installed as to manufactures details DPC


G.L.

Non deformable suitable cavity closer (insulated)

- 750mm x 600mm trench fill foundations, minimum of 1000mm below ground level, exact depth to agreed on site with building control

officer to suit site conditions.

SCALE BARS

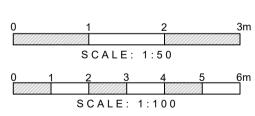

PLEASE NOTE:

1:100 = 1CM IS 1M. 1:50 = 1CM IS 0.5M



www.signaturebuildings.co.uk

Signature Buildings Ltd Company Registered in England and Wales No.14162084 Info@signaturebuildings.co.uk Telephone: 01707 240564

PROJECT: Single storey rear & side extension & internal alterations

SITE 2 Barlow Close, Hatfield, Herts, AL10 9GZ

DRAWING TITLE	
Typical Details	
DRAWINGS STAT	US
PAPER SCALE	DATE
A1	March. 2023
DRAWN	CHECKED
T.A.K	HR
DRAWING REF:	REVISION
SH7	А

glazed with 16mm argon gap and soft low-E glass. - Full fill cavity with 100mm Dritherm 34 Standard Cavity Insulation as to

New and replacement doors to achieve U-value as per guidance notes. Glazed areas to be double


corners in staggered rows.

 Concrete coping stone with 40mm over hang with rigid DPC below

 Ceiling trim installed to manufacturers auidelines

 Firrings to fall Trimmers and fixing to engineers detail

 Cover membrane fixed to manufacturers guidelines - Intermediate membrane hot welded to roof covering as to manufacturers guidelines — Roof covering on 18mm outdoor ply backing

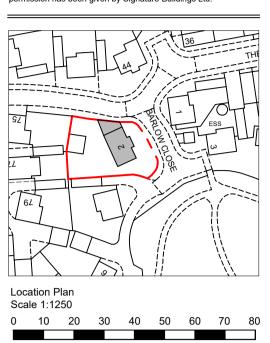

SCALE 1:1250

Variations in squareness, depth of plaster etc, must be checked for. Where new walls are shown as aligned with existing walls, physical removal of brickwork and / or plaster to establish the Any discrepancies should be reported in writing immediately.

© COPYRIGHT - Signature Buildings Ltd.

NOTES:

commencing.

actual position of the wall being attached to must be checked.

All dimension should be checked on site prior to works

When printing off PDF's, check that the drawings are printed to

correct paper size and scale.

Documents should be used as to the drawing status described.

site

Property owner to ensure that all aspects of the "party wall etc., act 1996" are complied with prior to any works commencing on

These drawings are not to be re-drawn, copied or sold unless permission has been given by Signature Buildings Ltd.