
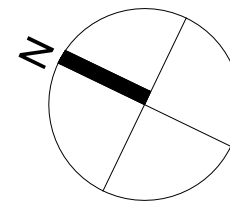



Do not scale from this drawing.
Contractors must confirm site dimensions before starting work on shop drawings.

Rev.	Description	Date	Aut.
P01	For Planning	Aug 22	RS

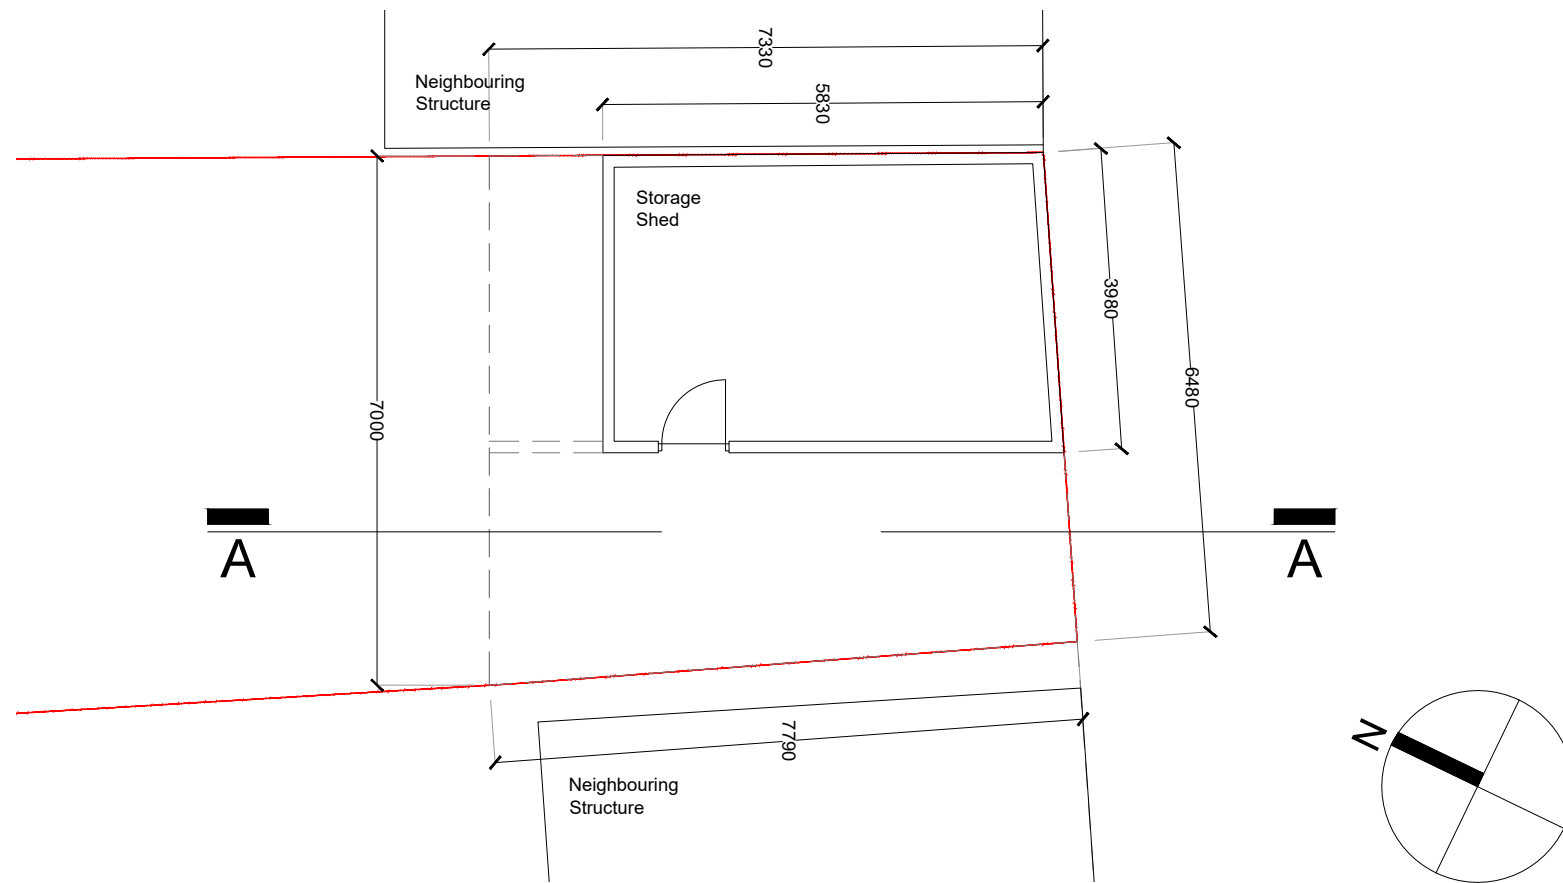


Existing Ground Floor Plan

Scale 1/100

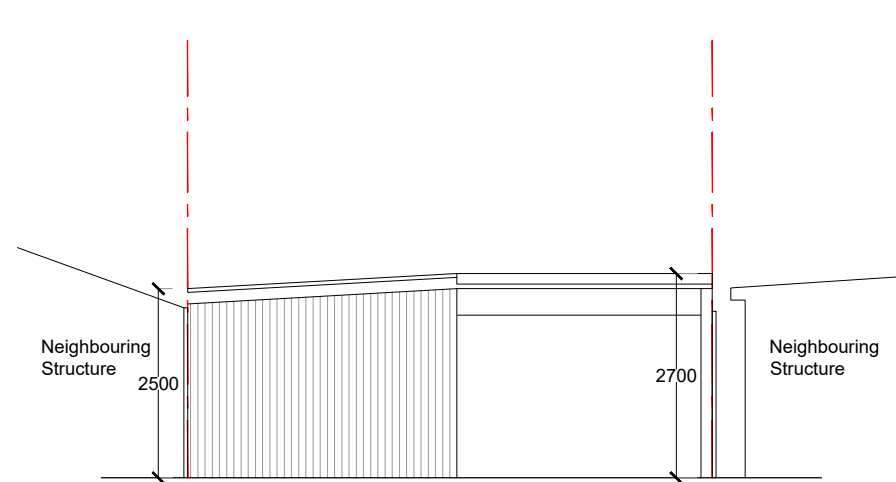


Existing Front Elevation (North)

Scale 1/100

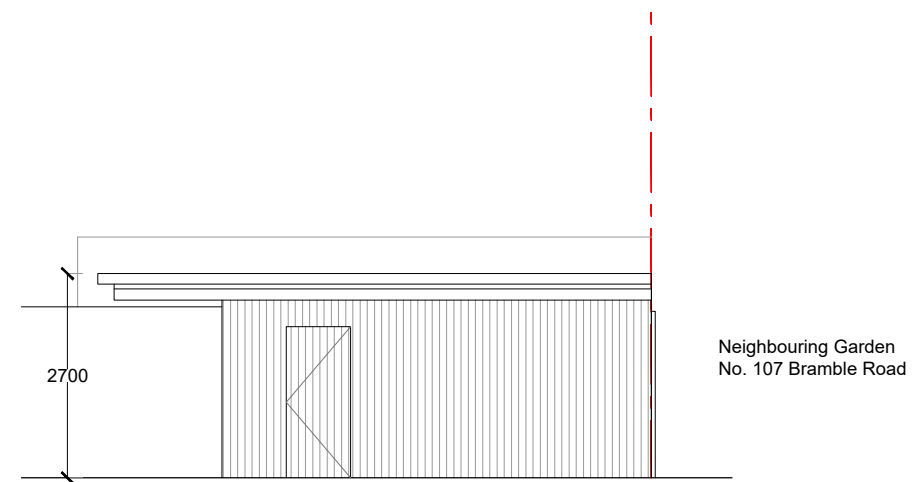

Existing Section A-A

Scale 1/100

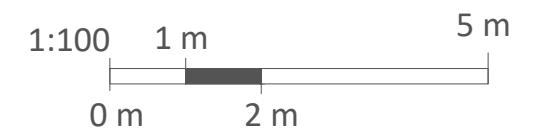

Purpose of Issue:	PLANNING	Job No.	2011
-------------------	-----------------	---------	-------------

MRS GLORIA ROWLAND
Home Extension
391 St Albans Road West, Hatfield, AL10 9RU

Existing Shed
Ground Floor & Roof Plan
Front Elevation & Section

Drawing Number:	Suit.	Rev.
2011-CKD-ZZ - XX -DR -A -0150		P1

Drawn:	Approved:	Scale:	Date:
RS		1:100	@A3 Aug 2022

CKRAFT
DESIGN & BUILD

E: info@ckraftdesigns.com
W: ckraftdesigns.com



© ALL RIGHTS RESERVED