




Proposed Site Plan

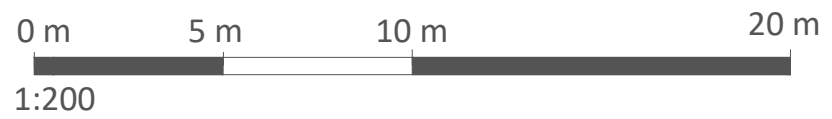

Scale 1/200

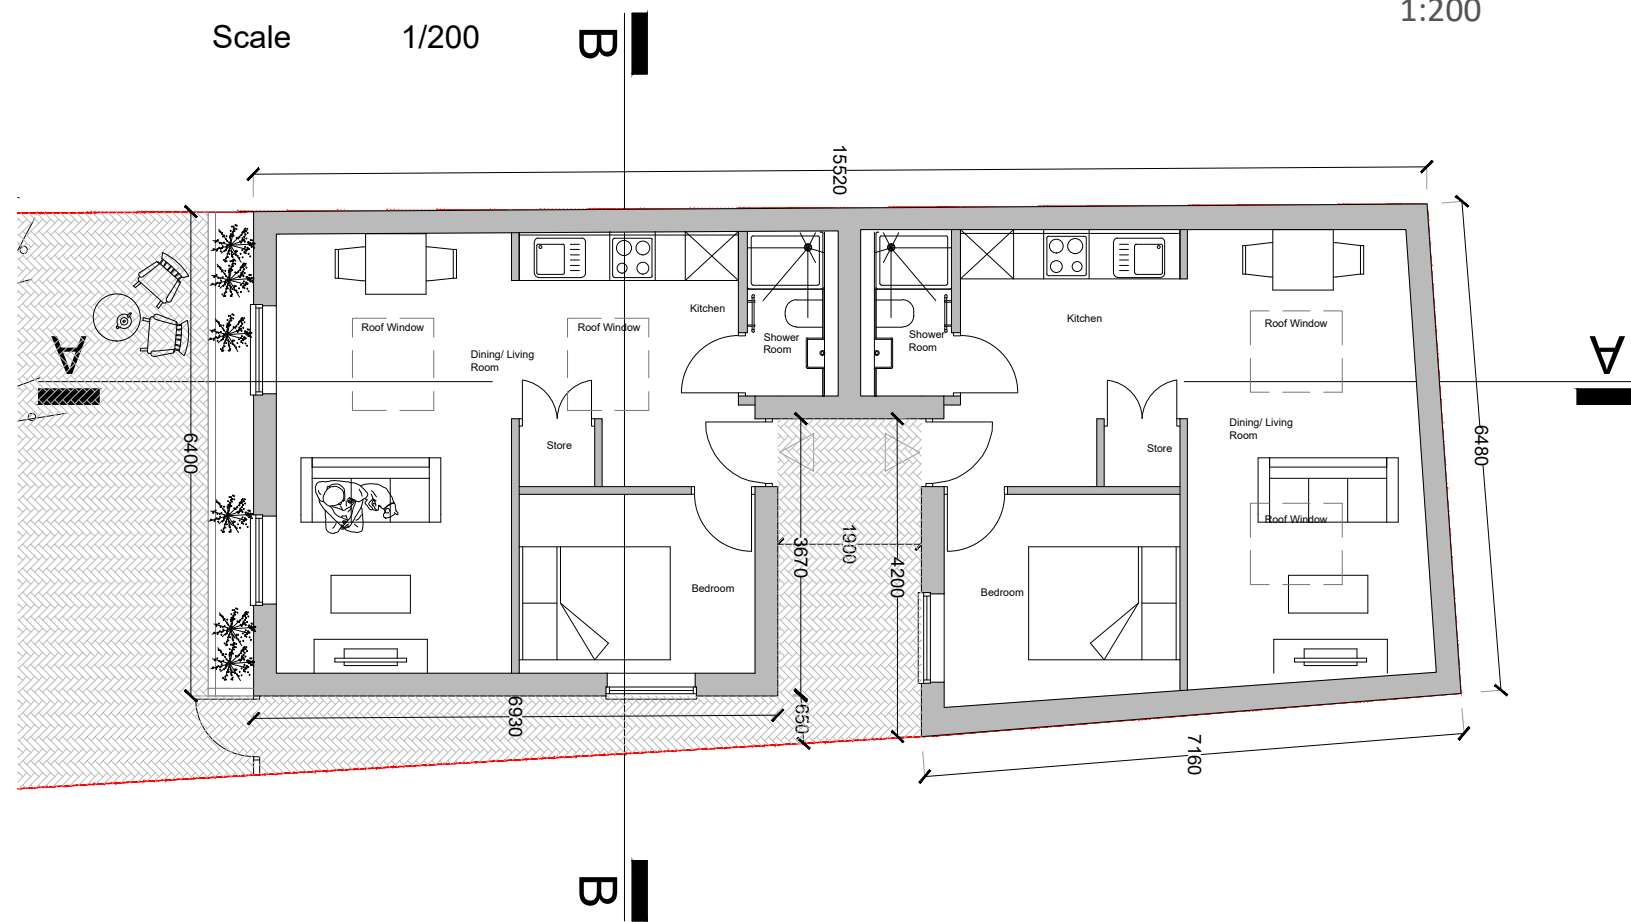

Proposed Ground Floor Plan

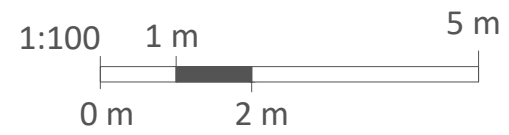

Scale 1/100

Proposed Wall

Purpose of Issue: **PLANNING** Job No. **2011**
 MRS GLORIA ROWLAND
 Home Extension
 391 St Albans Road West, Hatfield, AL10 9RU
 Garden Apartments
 Proposed Ground Floor Plan

Drawing Number:	Suit.	Rev.
2011-CKD-ZZ - XX -DR -A -1151		P1
Drawn:	Approved:	Scale:
RS		As Shown
Date:	@A3 Aug 2022	

CKRAFT
 DESIGN & BUILD
 E: info@ckraftdesigns.com
 W: ckraftdesign.com

© ALL RIGHTS RESERVED

