



Do not scale from this drawing.
Contractors must confirm site dimensions before starting work on shop drawings.

Rev.	Description	Date	Aut.
P01	For Planning	July 22	RS

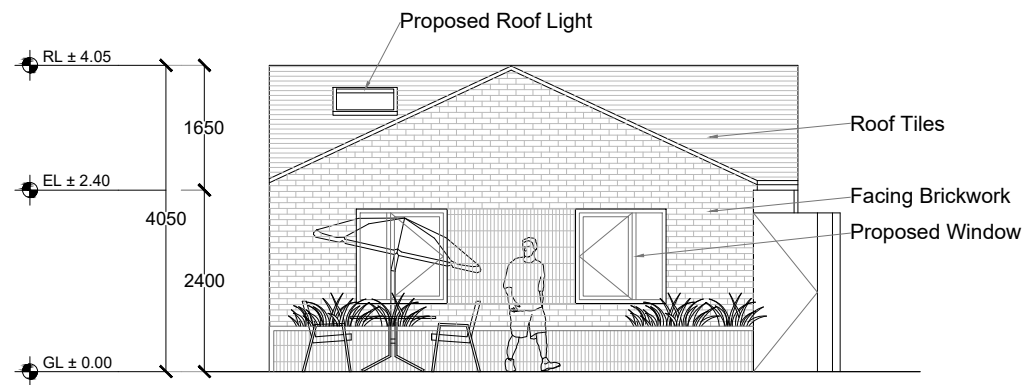


Proposed Front Elevation (North)

Scale 1/100

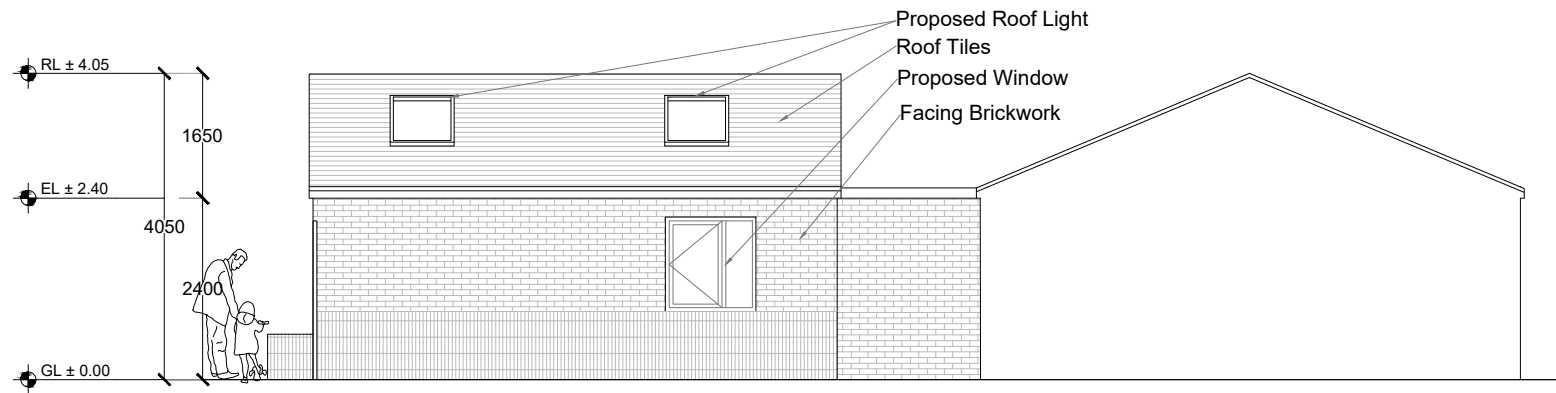


Proposed Side Elevation (West)

Scale 1/100

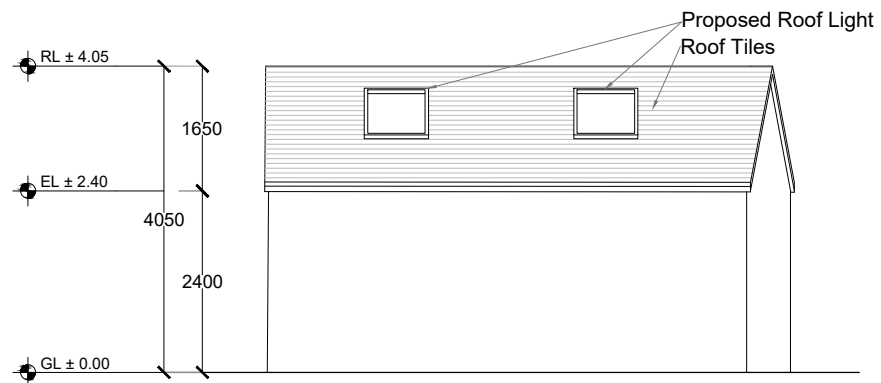


Proposed Rear Elevation (South)

Scale 1/100

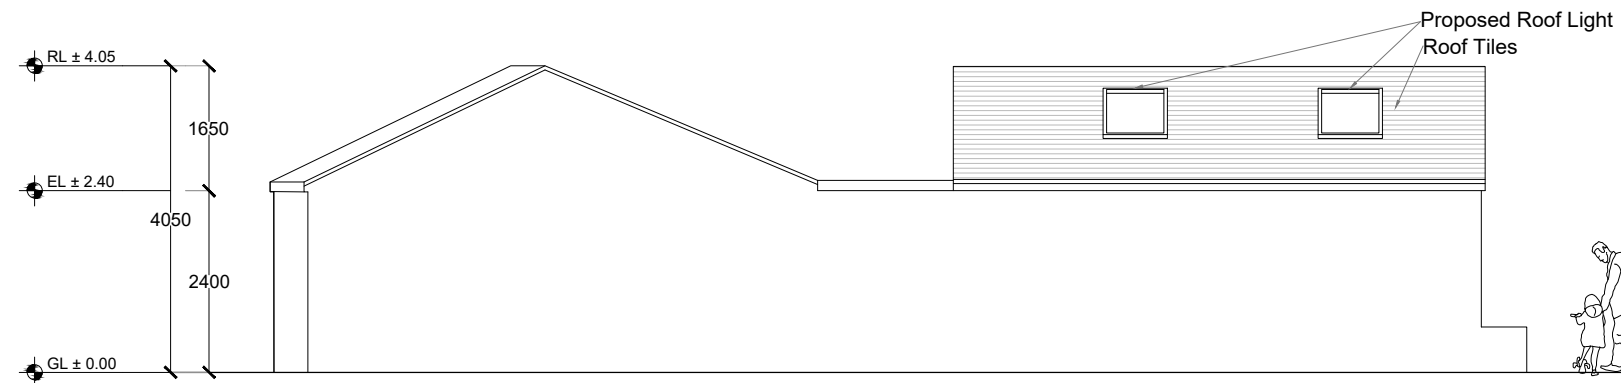

Proposed Side Elevation (East)

Scale 1/100

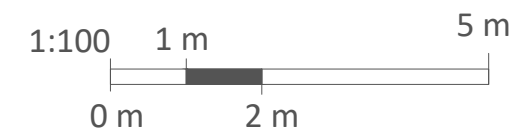

Purpose of Issue:	PLANNING	Job No.	2011
-------------------	----------	---------	------

MRS GLORIA ROWLAND
Home Extension
391 St Albans Road West, Hatfield, AL10 9RU
Garden Apartments
Proposed Elevations

Drawing Number:	2011-CKD-ZZ-XX-DR-A-1202	Suit.	P1	Rev.	
Drawn:	RS	Approved:		Scale:	1:100
				Date:	Aug 2022

CKRAFT
DESIGN & BUILD
E: info@ckraftdesigns.com
W: ckraftdesign.com

© ALL RIGHTS RESERVED