

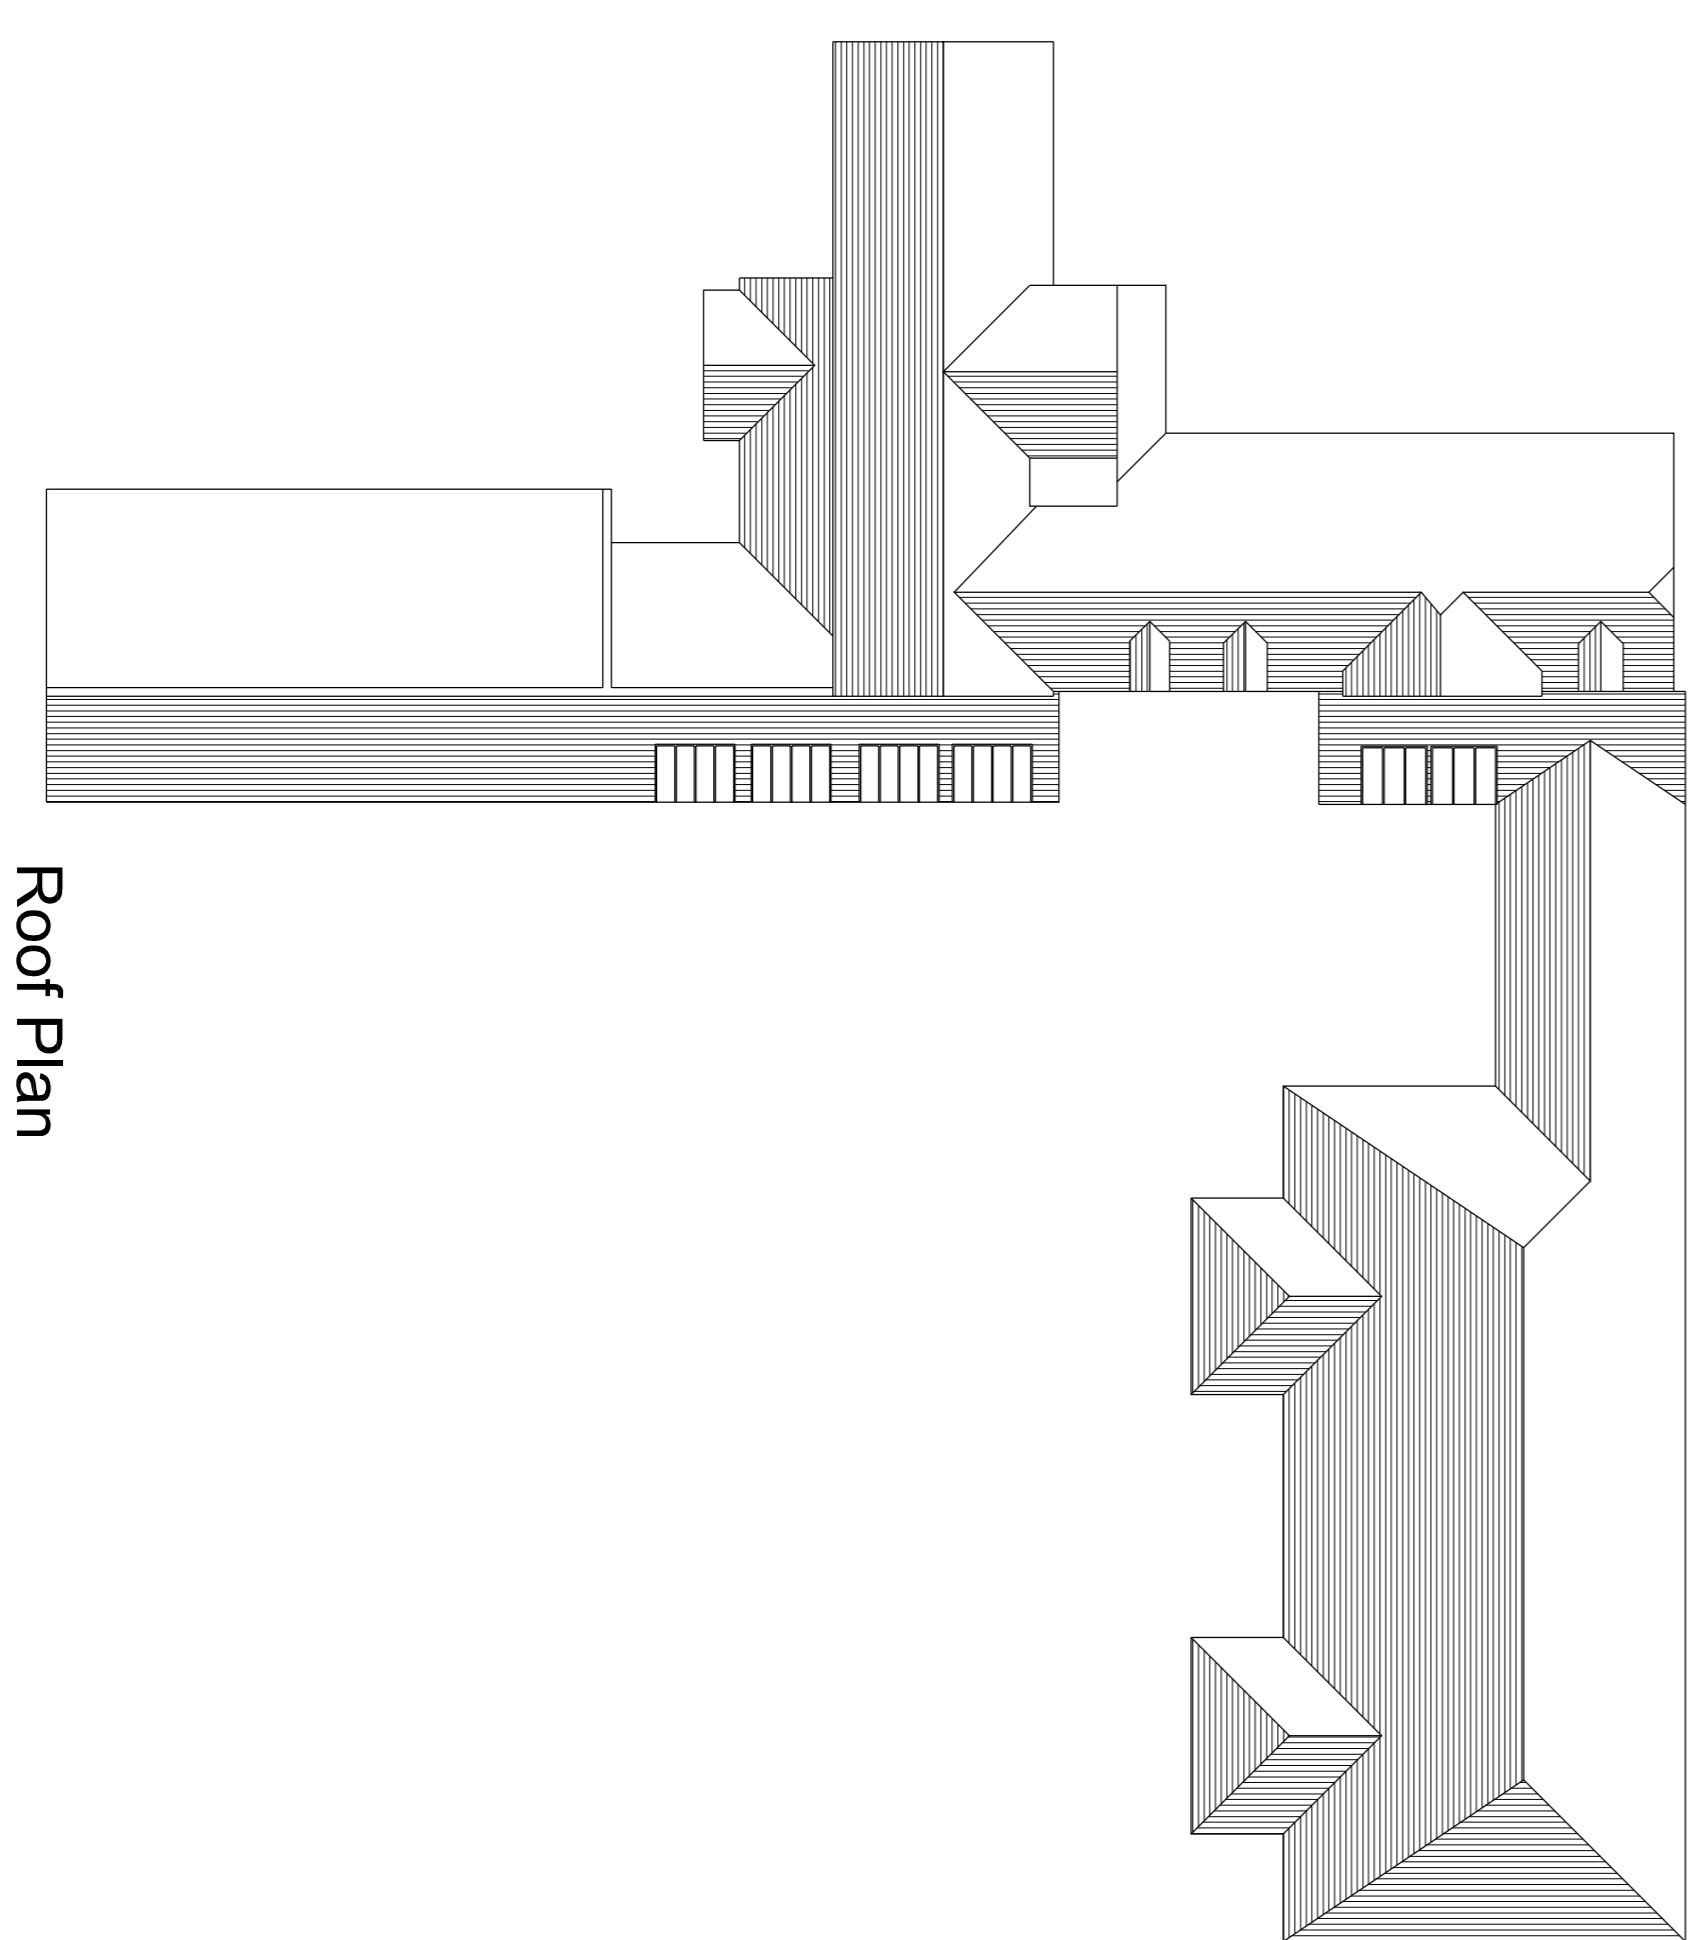


Elevation B / Section

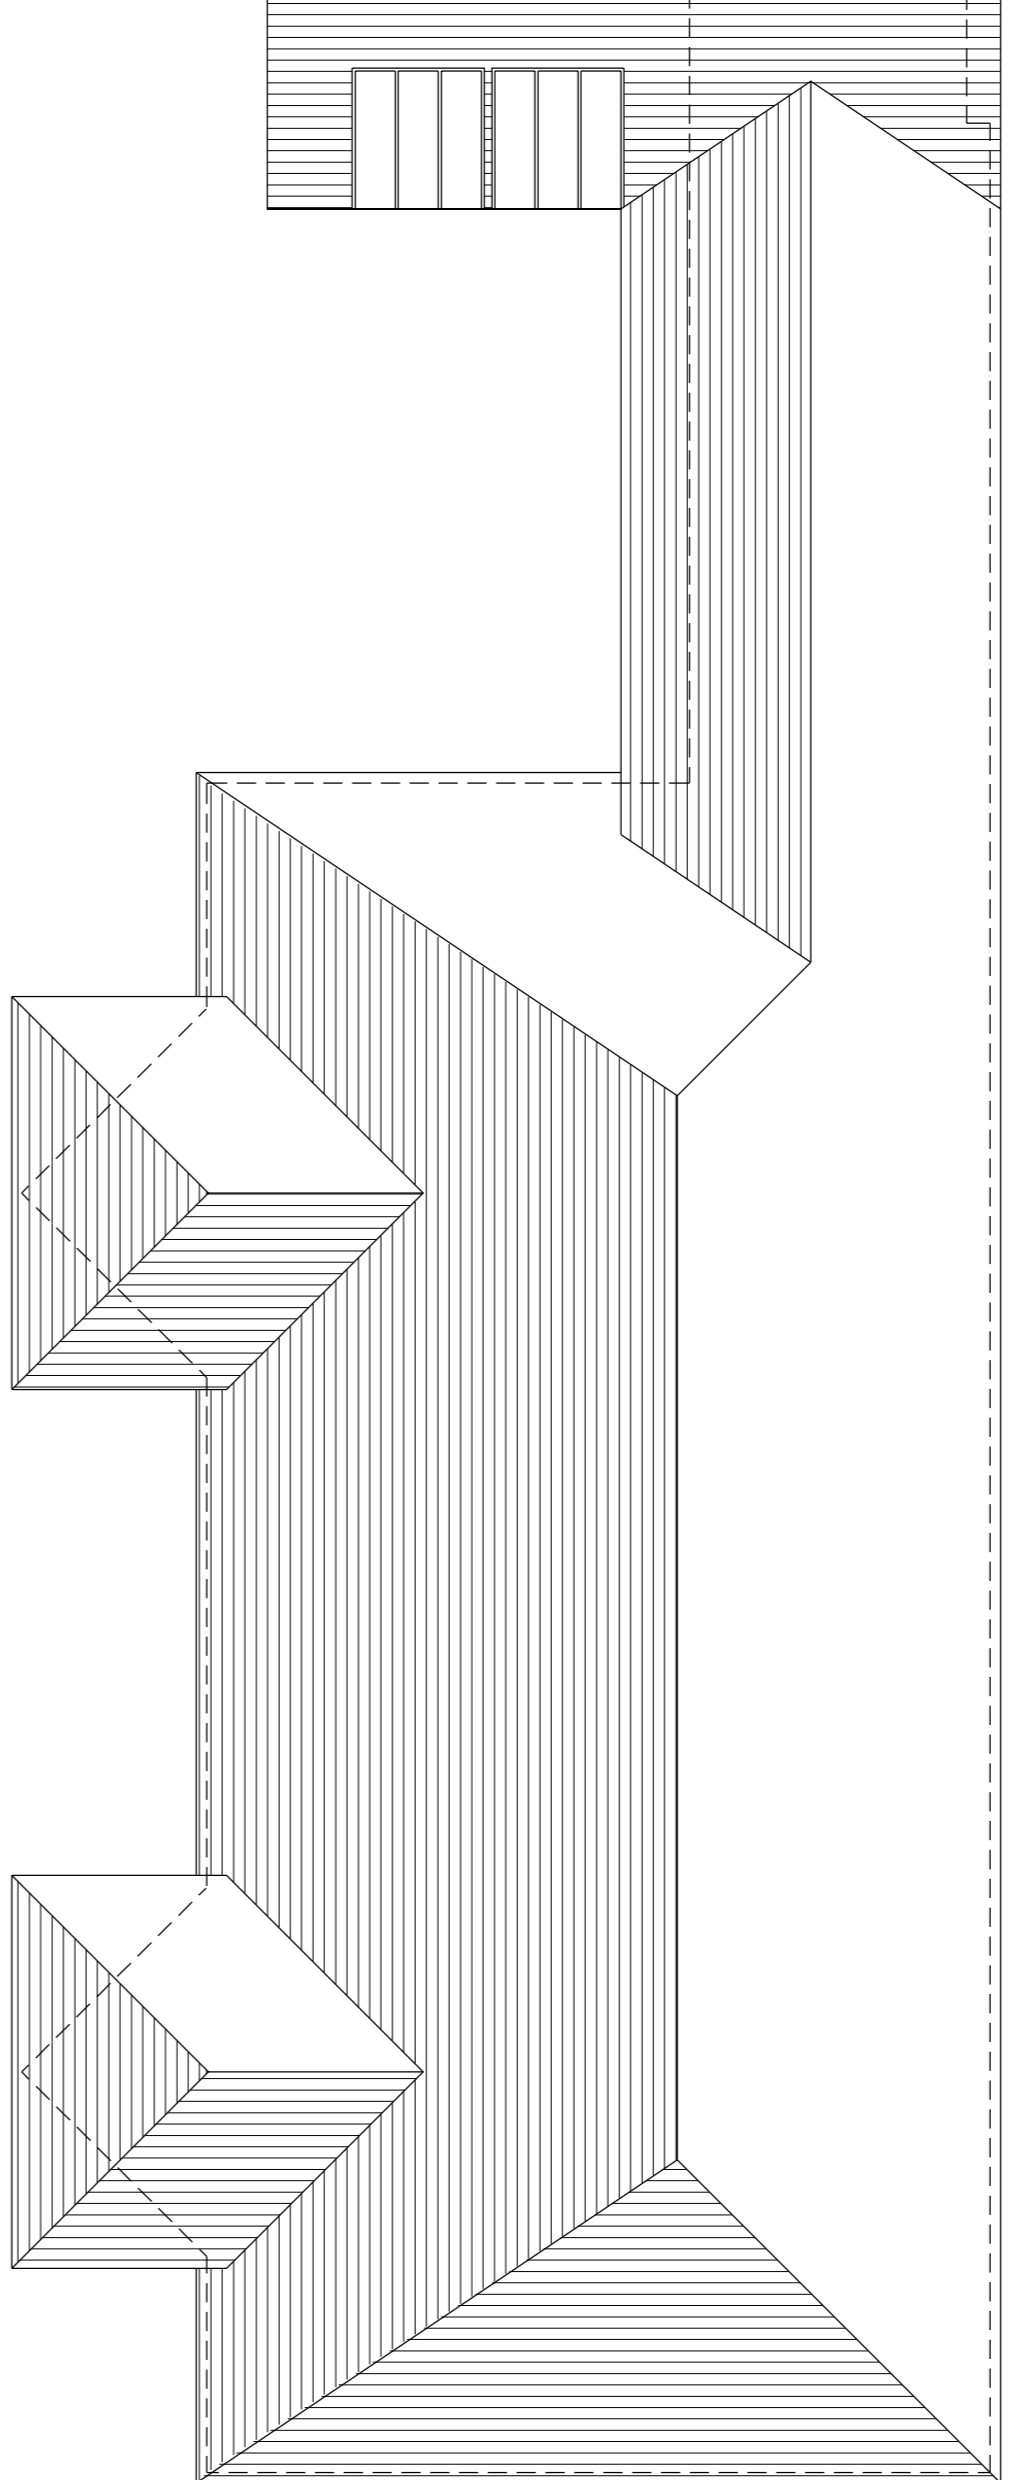

Roof Plan

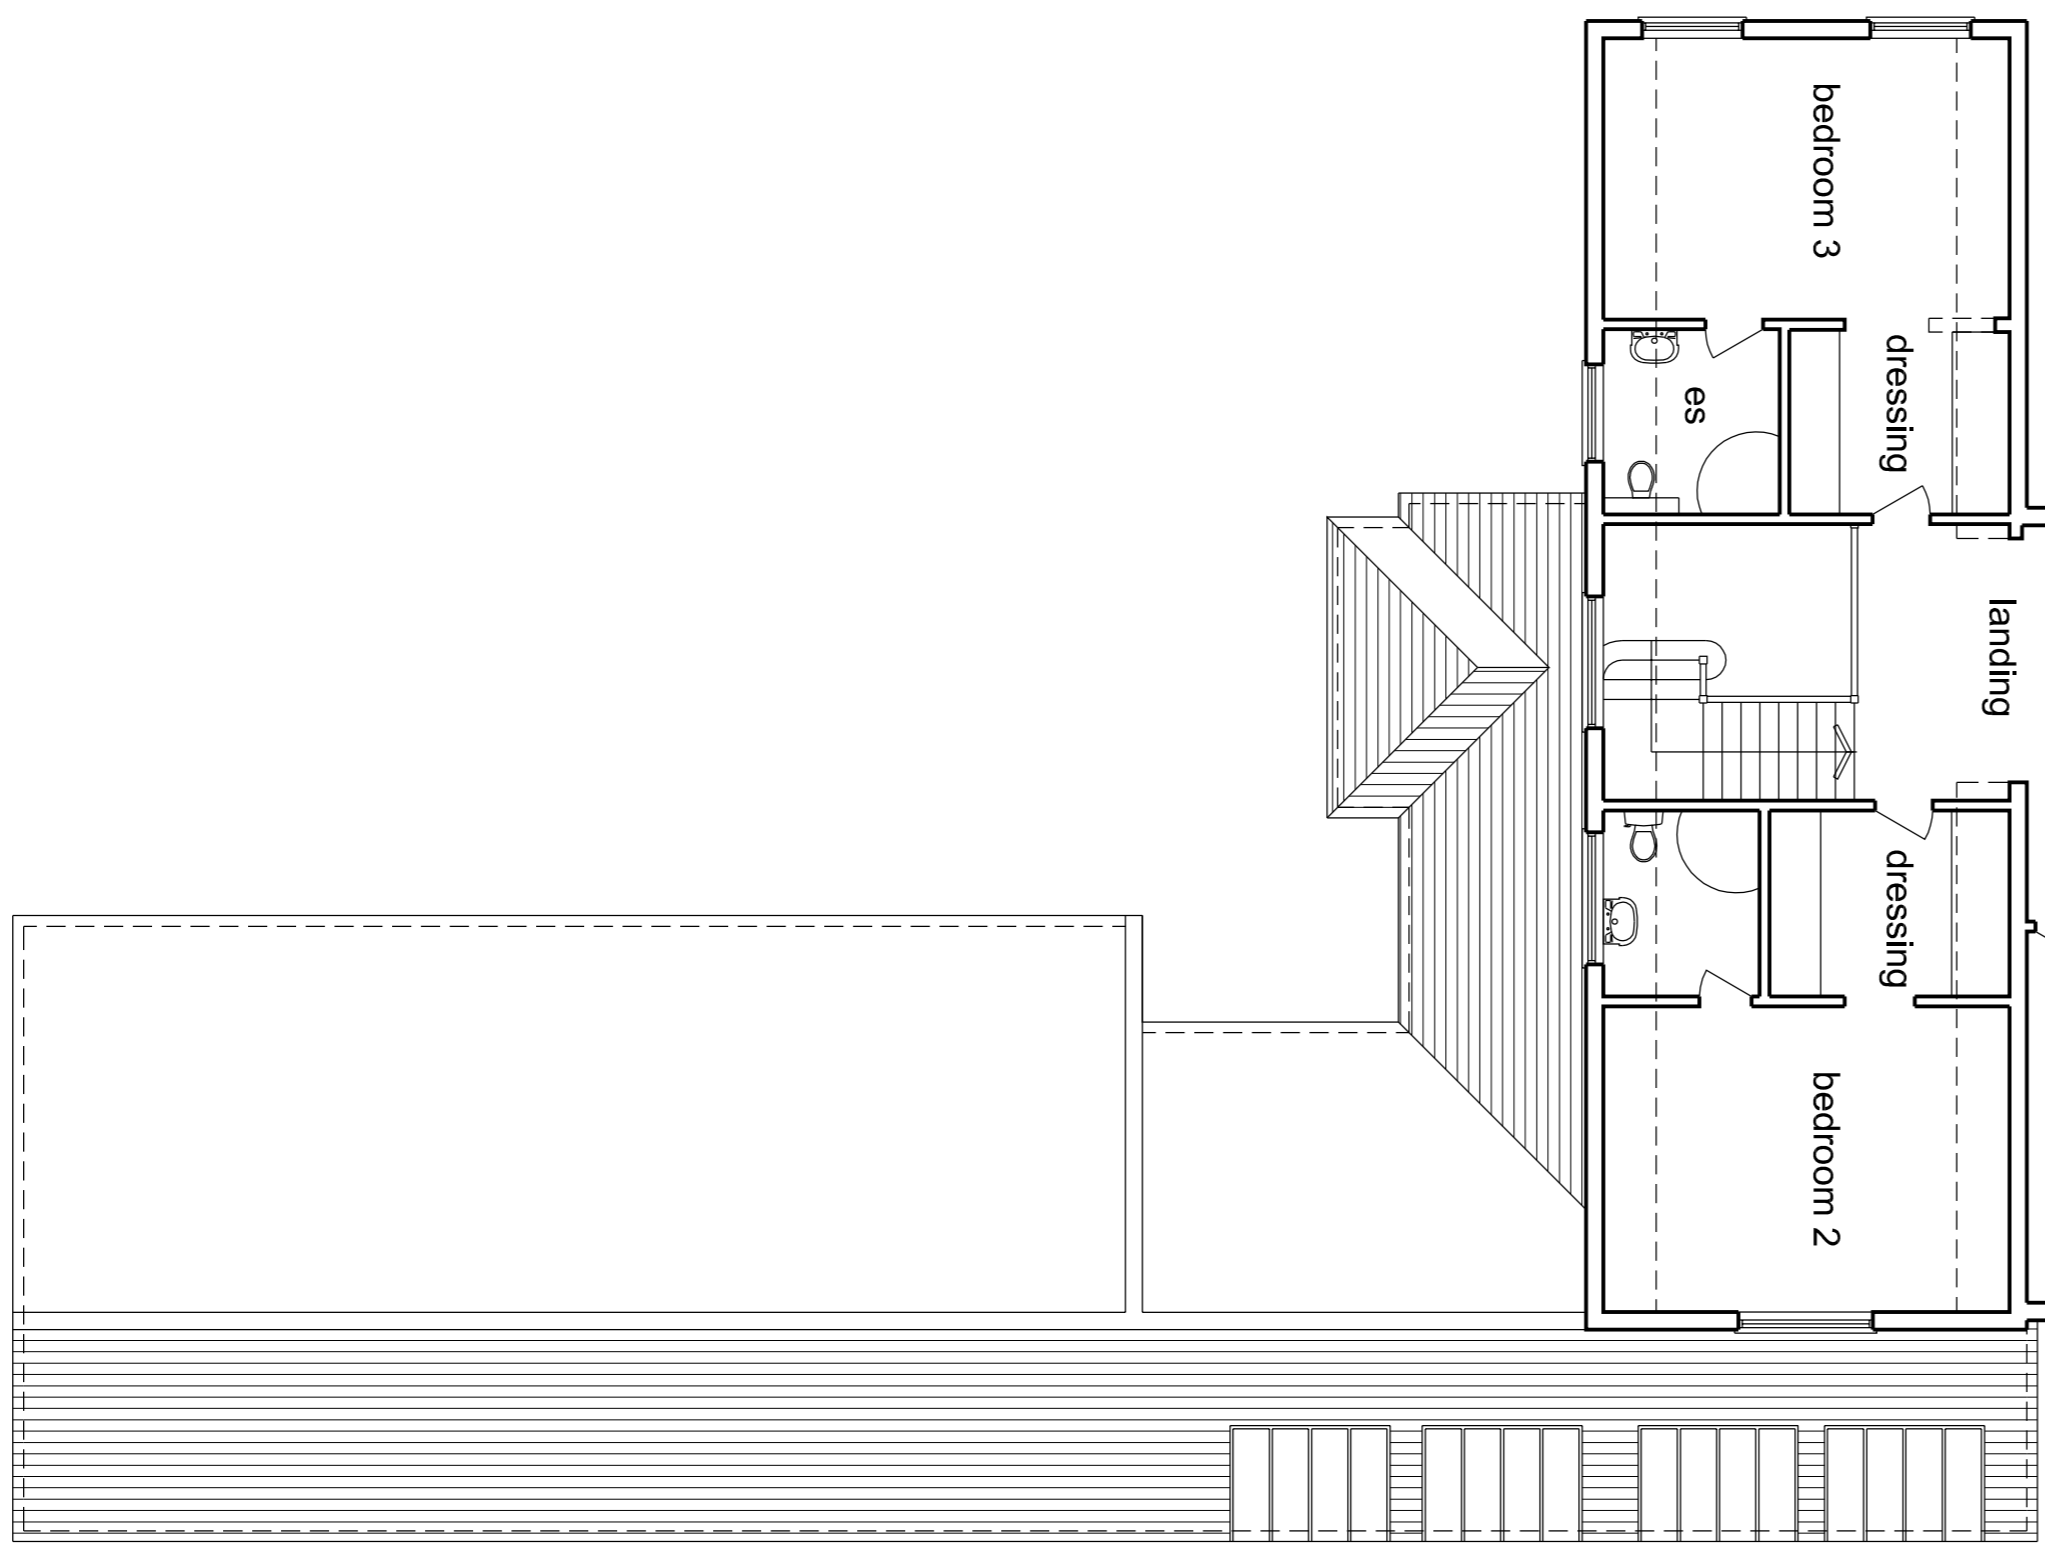

First Floor Plan



notes:  
 any discrepancies should be reported immediately  
 all dimensions should be checked on site prior to commencement of work  
 site/survey based on ordnance survey information provided by prodact systems plc. (www.prodact.co.uk) prodact does not guarantee that all past or current uses or features will be identified in the product  
 the product does not give details about the actual state or condition of the site nor should it be used or taken to indicate or exclude actual suitability or unsuitability of the site for any particular purpose, or as a substitute for any physical investigation or inspection.  
 drawings to be read in accordance with the dwelling emission rate (dewler) calculation, the building must be built 'as designed' meeting the criteria set for air permeability.  
 © HERTFORD PLANNING SERVICE  
 note  
 when printing off pdf's  
 it is the responsibility of the user to verify that the scaled drawings are to scale on the appropriate sized sheet  
 also that the scale bars on the plan measure correctly.

Date	Description	Rev
Westgate House, 37-41 Castle Street, Hertford, Herts SG1 4 1HH Tel: 01 992 552173 Fax: 01 992 587643 Email: contact@hertfordplanning.co.uk www.hertfordplanning.co.uk		
Client	Mr White	
Description	The Barn Brookmans Park AL9 6NZ	
Project	PROPOSED Plan & Elevation	
Drawing	Date 07/02/12 Scale 1:100 Sheet size A1 Drawn GPS	
Date	10825-P002	