



Elevation A

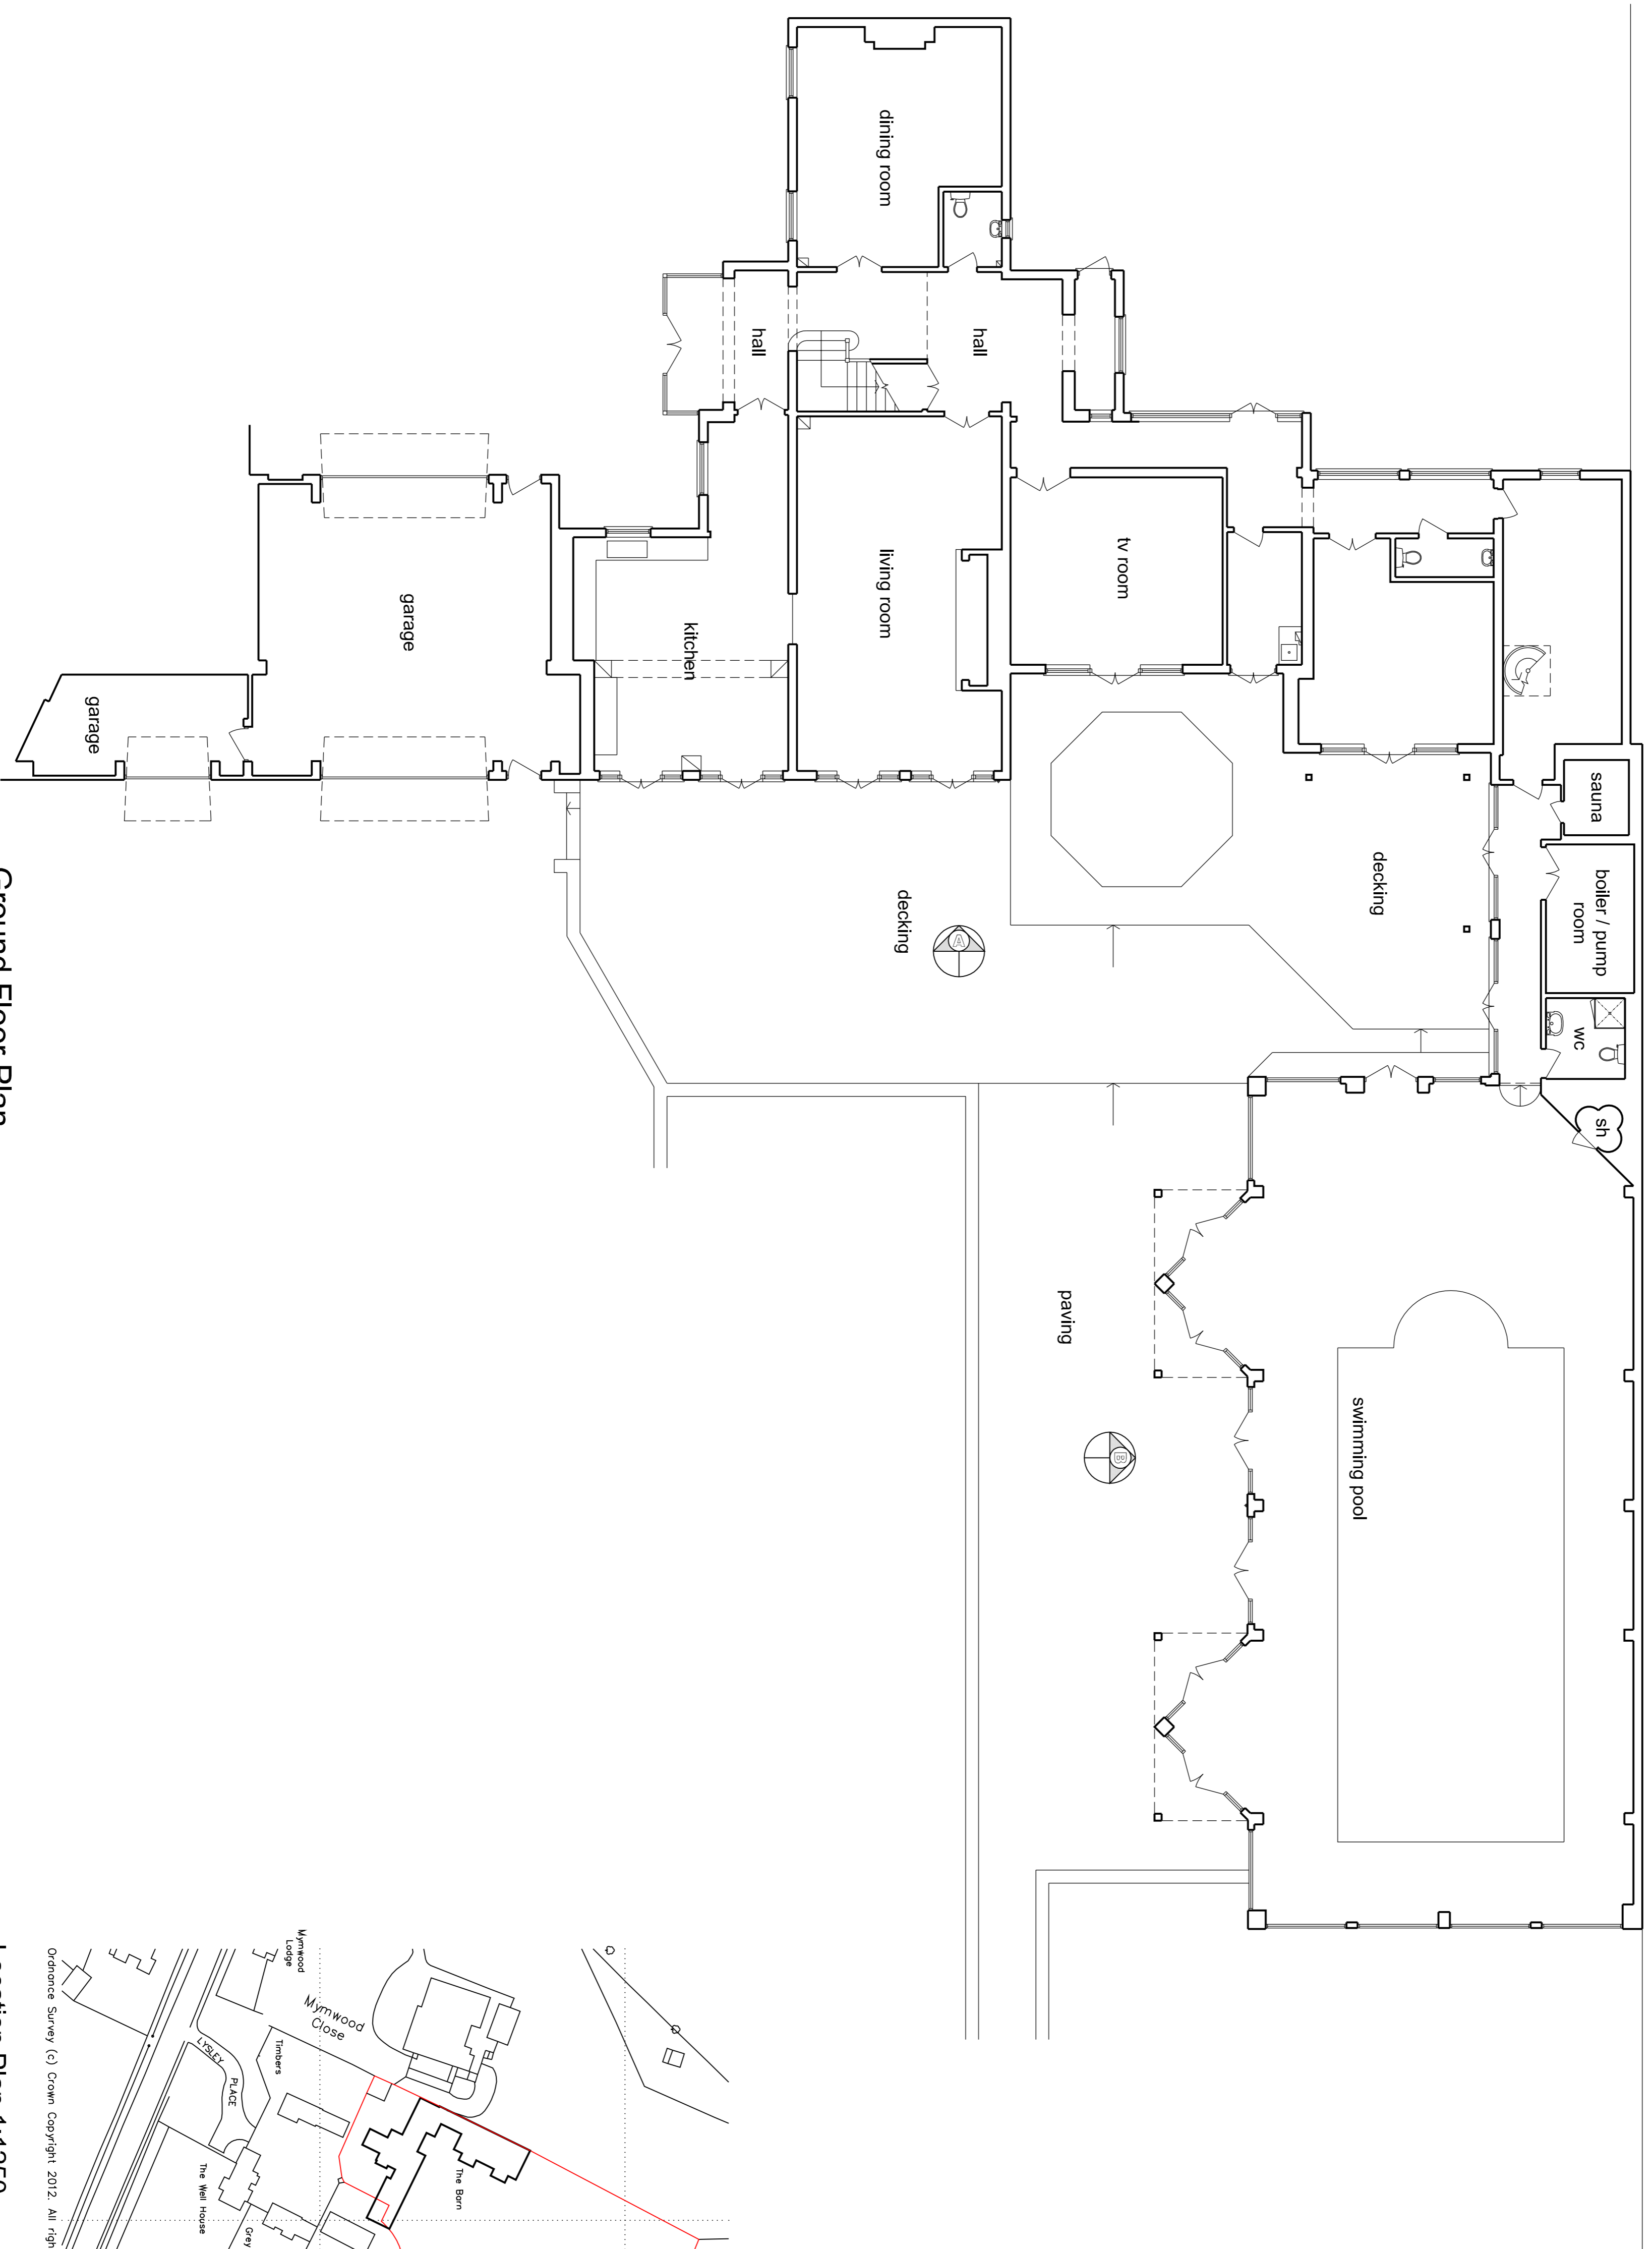

Ground Floor Plan

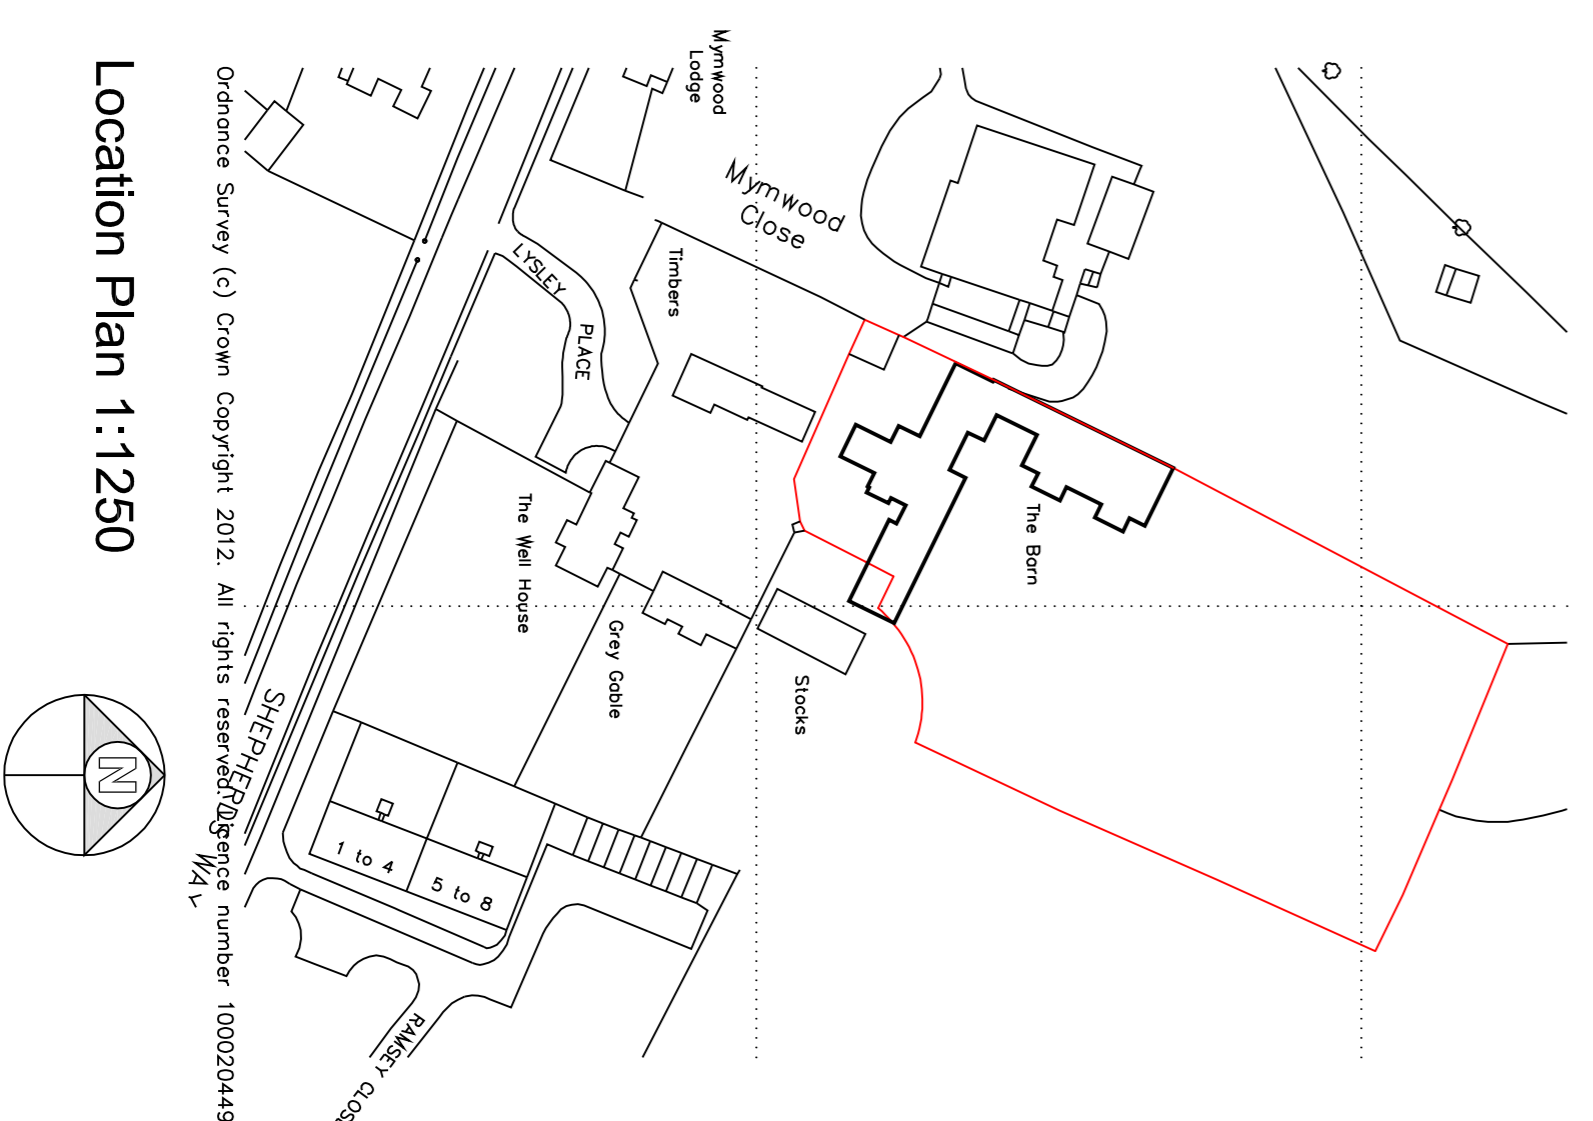


Location Plan 1:1250

notes:
 any discrepancies should be reported immediately
 all dimensions should be checked on site prior to commencement of work
 site/survey based on Ordnance Survey information provided by product systems JIC (www.promat.co.uk) product does not guarantee that all past or current uses or features will be identified in the product
 the product does not give details about the actual state or condition of the site nor should it be used or taken to indicate or exclude actual suitability or unsuitability of the site for any particular purpose, or relied upon for determining stability or value, or used as a substitute for any physical investigation or inspection.
 drawings to be read in accordance with the drawing schedule and specifications, the building must be built to design/contract meeting the criteria set for air permeability.

© HERTFORD PLANNING SERVICE
 note
 when printing off pdf's
 it is the responsibility of the user to verify that the resulting prints are to scale on the appropriate sized sheet.
 also that the scale bars on the plan measure correctly.

Date	Description	Rev

hps Hertford Planning Service
 Architecture & Planning
 Westgate House, 37-41 Castle Street,
 Hertford, Herts SG14 1HH
 Tel: 01992 552173 Fax: 01992 587643
 Email: contact@hertfordplanning.co.uk
 www.hertfordplanning.co.uk

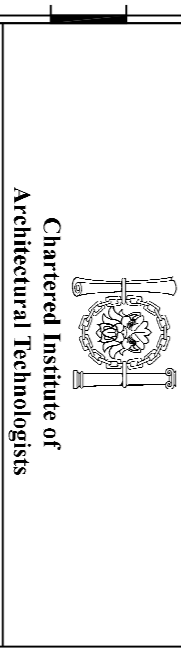

Client Mr B White
 Description The Barn
 Project Brookmans Park AL9 6NZ
 Drawing

Date 26/01/12
 Scale 1:100
 Sheet size A1
 Drawn DT
 10825-A1-S001

1:2500	0	500m	1000m
1:1250	0	250m	500m
1:500	0	50m	100m
1:100	0	5m	10m
1:50	0	1m	2m