



1 Location Plan  
1:1250




2 Block Plan Existing  
1:500

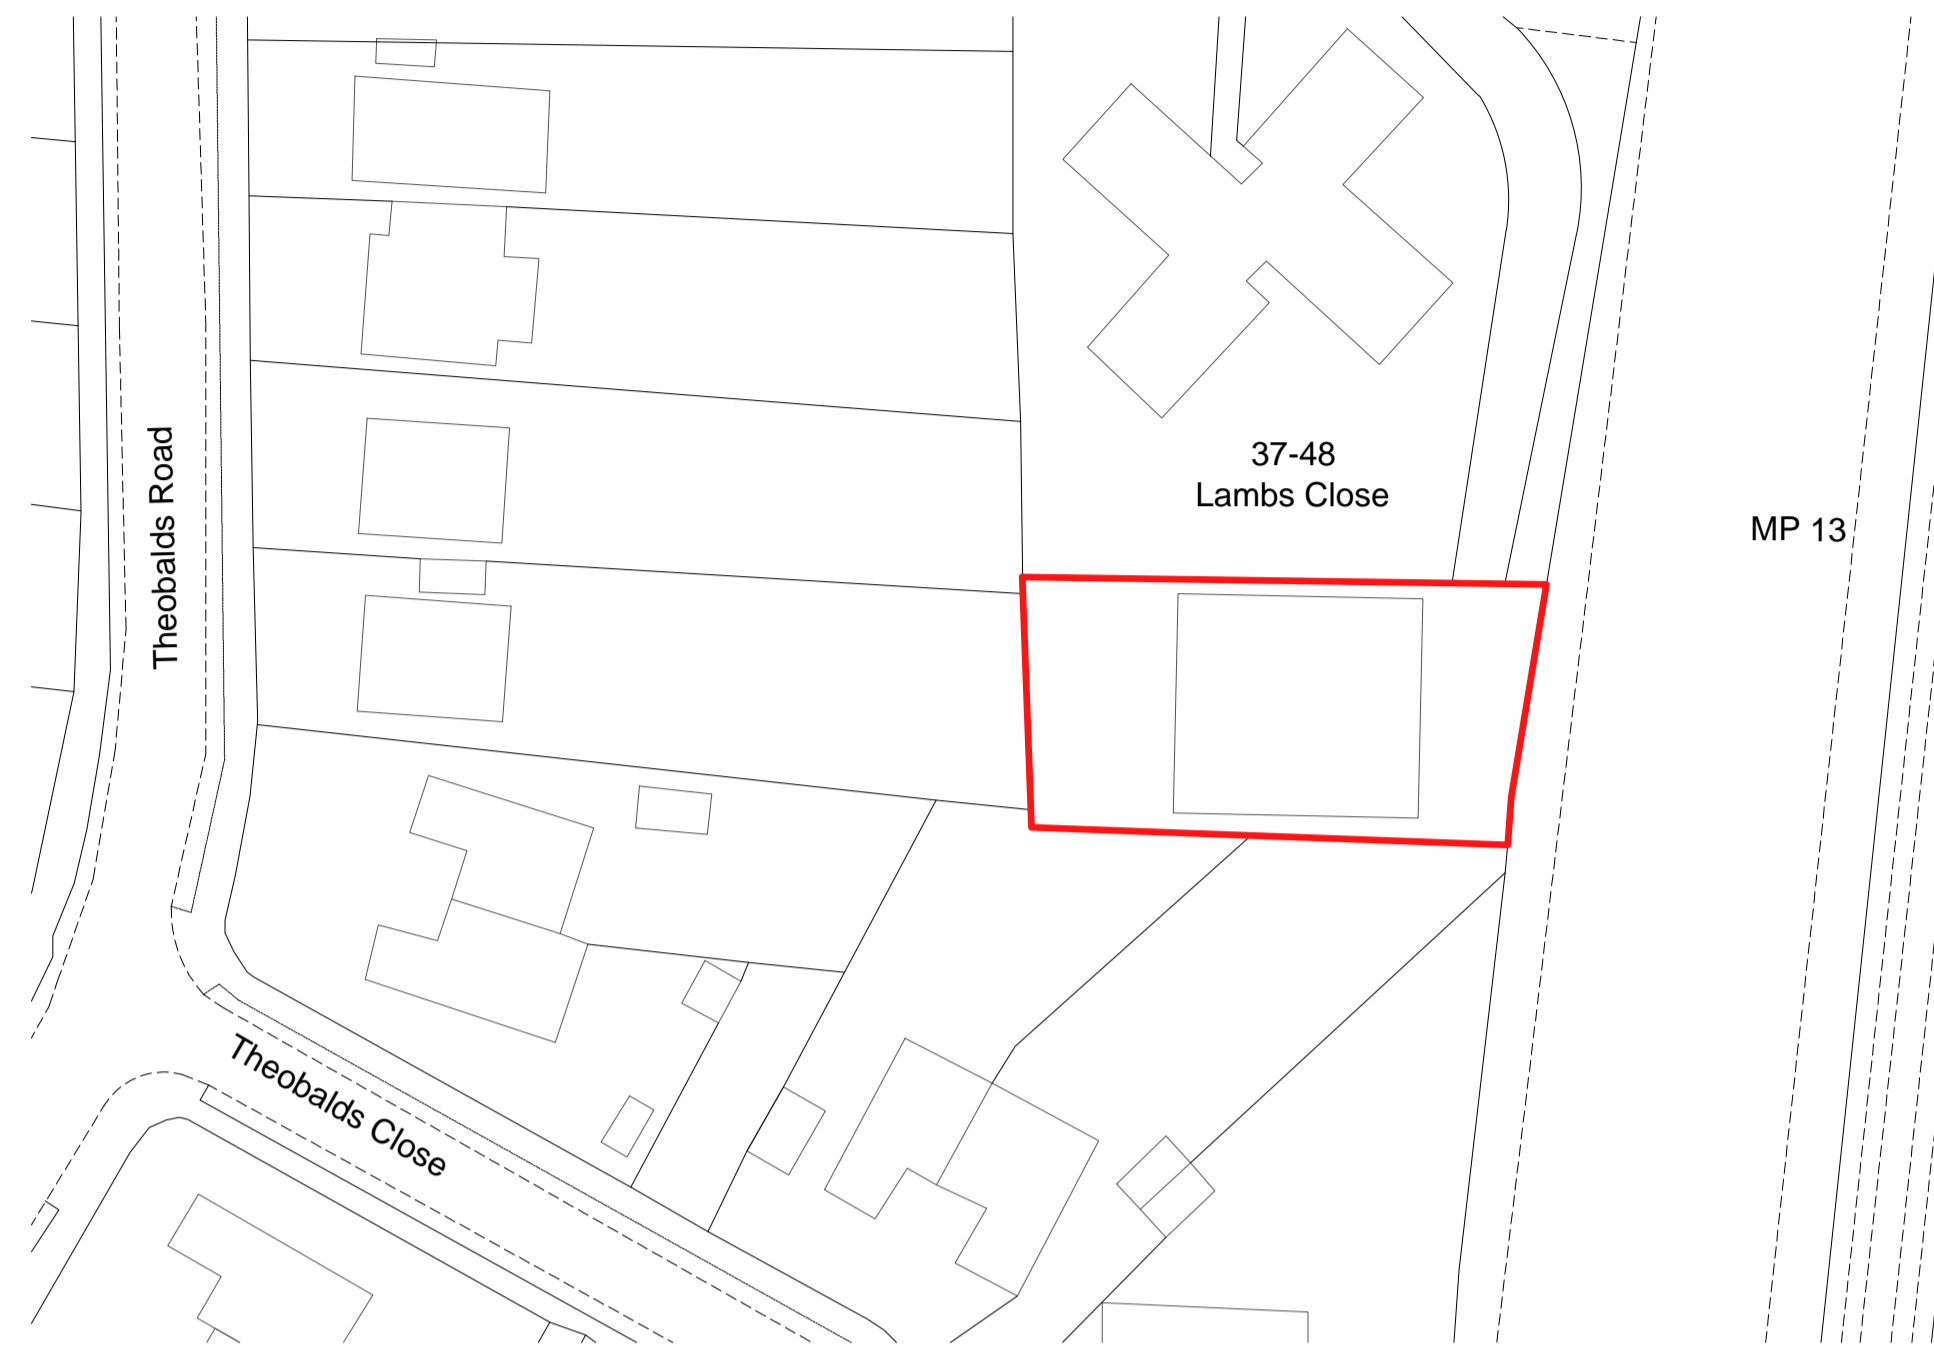

3 Block Plan Proposed  
1:500

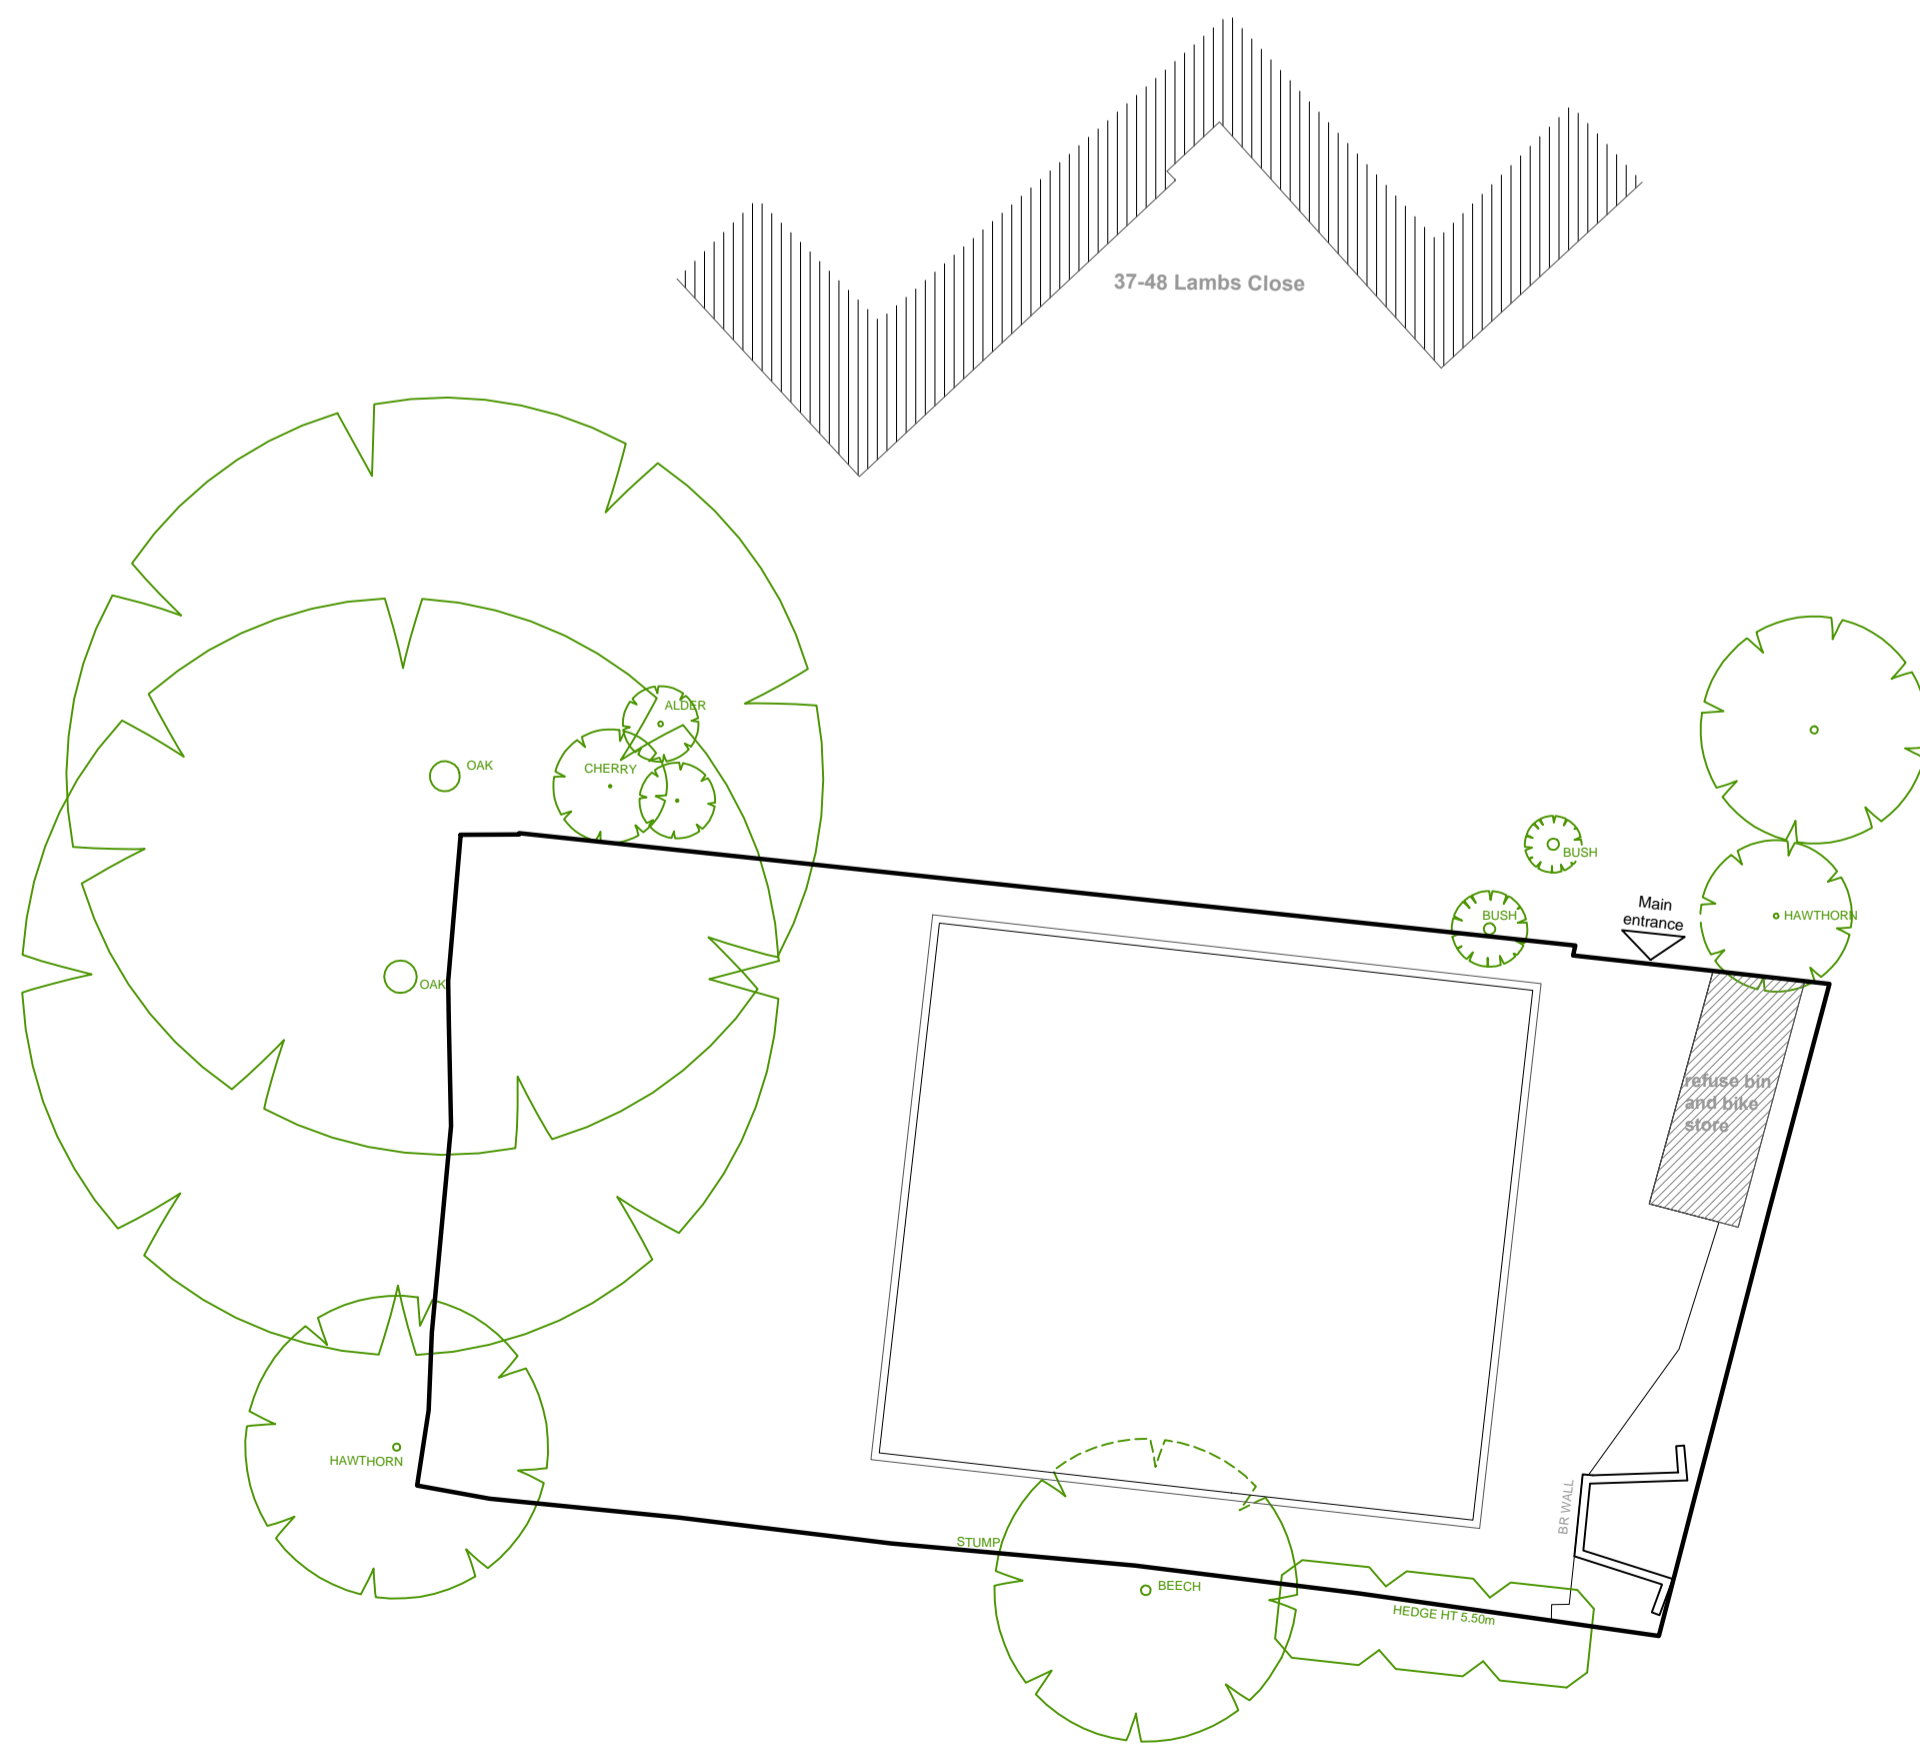

4 Existing Site Plan  
1:200

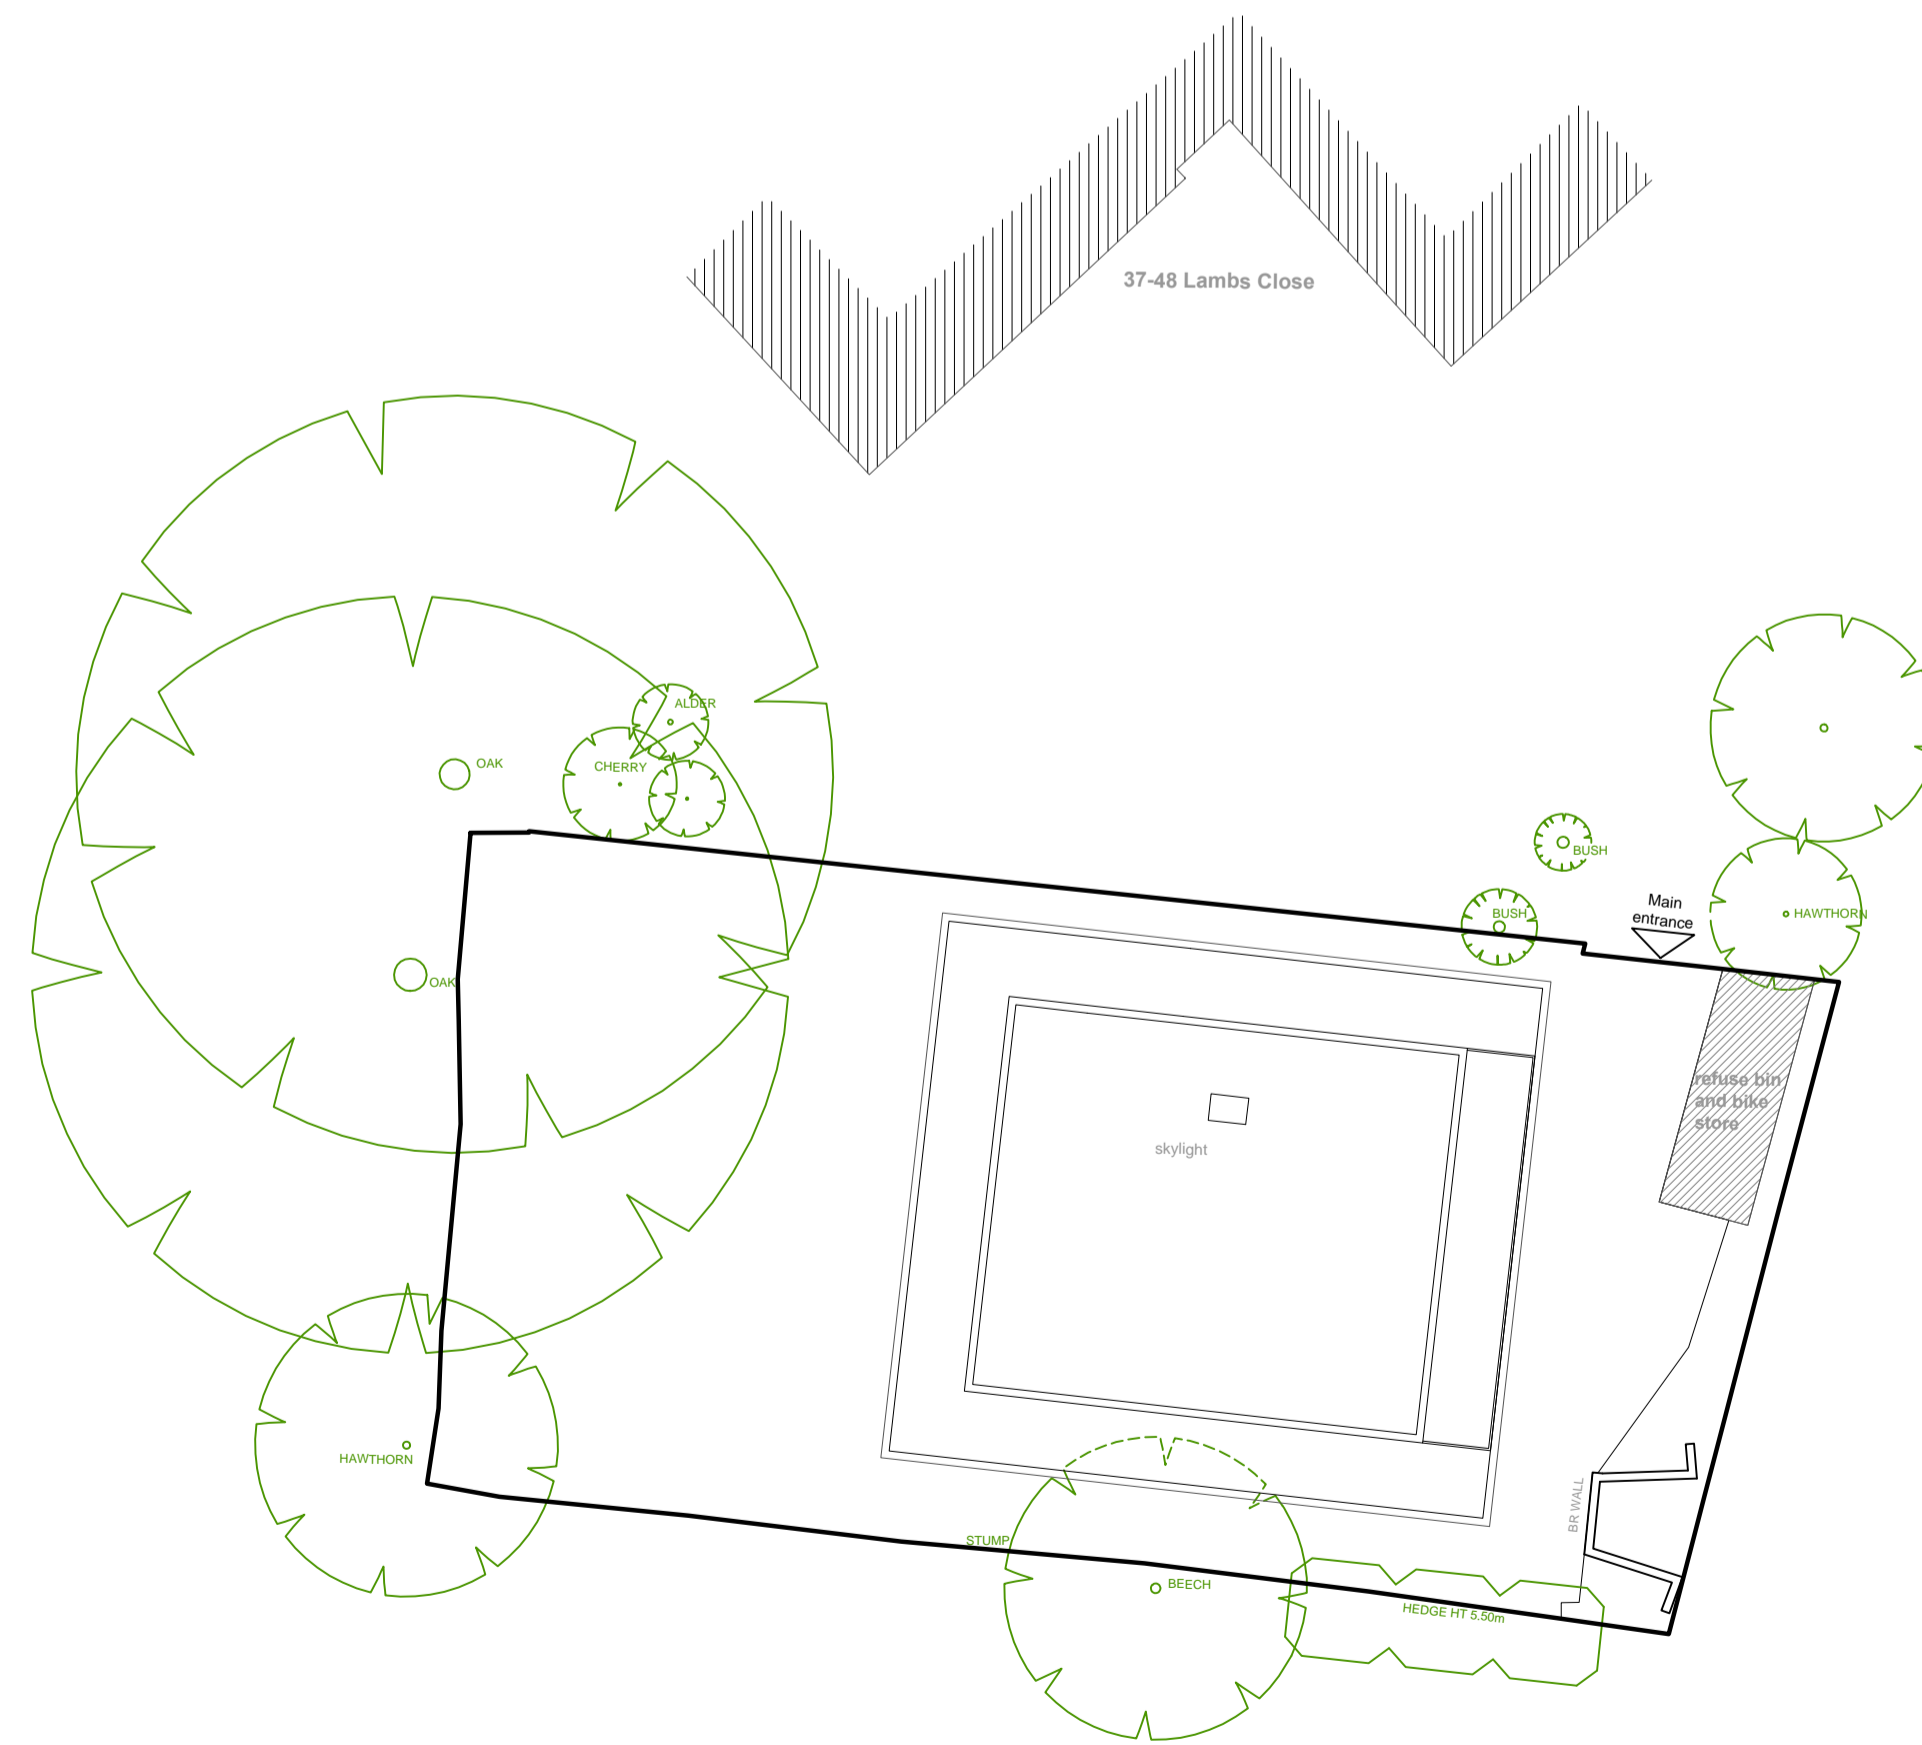

5 Proposed Site Plan - Roof Plan  
1:200

**dpa** ARCHITECTS  
INTERIOR DESIGNERS  
PARTY WALL SURVEYORS  
PLANNING CONSULTANTS

**Hertfordshire Office**  
25 Tudor Hall  
Brewery Road  
Hoddesdon, Herts  
EN11 8FP

**London Office**  
9 Devonshire square  
London  
EC2M 4YF

**RIBA** 01992 469001  
info@dpa-architects.co.uk  
www.dpa-architects.co.uk

Client	Ludgate Property Development Ltd.
Site address	Land Adjacent to Flats at 37-48 aLambs Close Cuffley - Herts EN6 4HQ
Project Description	Erection of Additional Storey
Drawing Title	Location Plan / Block Plan / Site Plan (Existing & Proposed)
Drawn	FT
Checked by	DP
Issued for	Planning Application
Scale	Various@A1
Drawing No.	1139 - 300
Date	July 2017
Revisions	B - 20170713

