



This scheme is subject to Town Planning and all other necessary consents. Dimensions, areas and levels where given are only approximate and subject to site survey. All dimensions are to be checked on site. All feasibility studies are subject to full site survey. The drawing is to be read in conjunction with all relevant consultants and/or specialist drawings/documents and any discrepancies or variations are to be notified to the architect in writing before the affected work commences. All queries relating to design of structural elements are to be referred to the structural engineering consultant for resolution. The workmanship and materials of all trades and building operations shall comply with the recommendations of British Standards (BS) 800 parts 1-16 inclusive and with Approved Document to support Regulation 7 1999 edition (incorporating 2000 amendments) of the Building Regulations 2010. All design and construction is to be in accordance with the Construction (Design and Management) Regulations 2015.


Rev	Date	Description	By
A	07.02.19	Building positions adjusted. Building Grids reset. Mezzanines Adjusted. Landscaping shown indicatively.	RGH
B	16.02.19	Drawing Sheet Reorganised. Workshop Access revised. Landscaping in Abeyance. Showroom A revised.	RGH
C	07.03.19	Workshop C behind revised. Sliding door to Mall revised.	RGH
D	12.03.19	Service exit revised. Escape Revised. Bay window adjusted.	RGH
E	06.09.19	Updated to VE Proposals	RGH
F	04.12.20	Updated for Non Material Amendment Application - Refer to separate schedule of revisions.	RGH
G	11.12.20	Updated for Non Material Amendment Application - Refer to separate schedule of revisions.	RGH

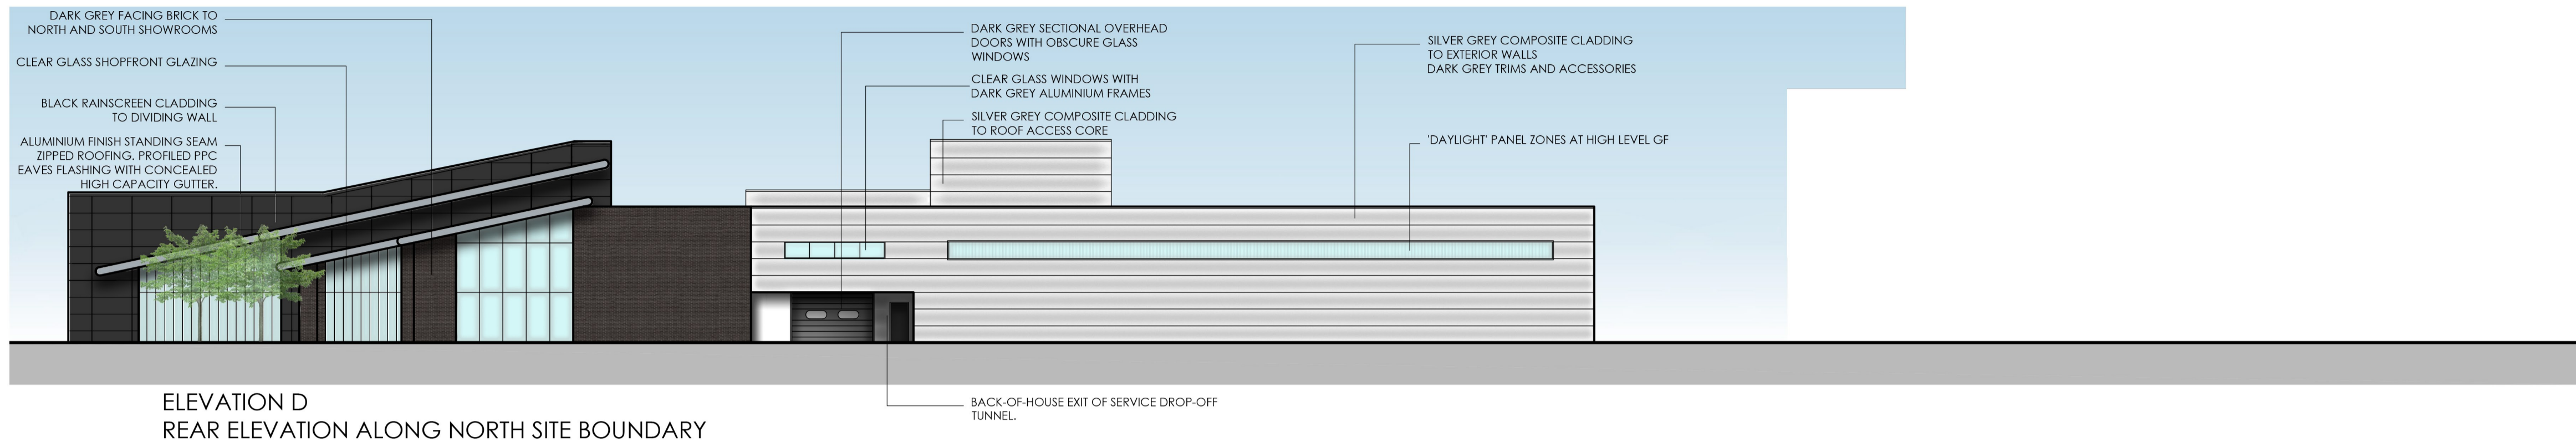


ELEVATION D
REAR ELEVATION ALONG NORTH SITE BOUNDARY

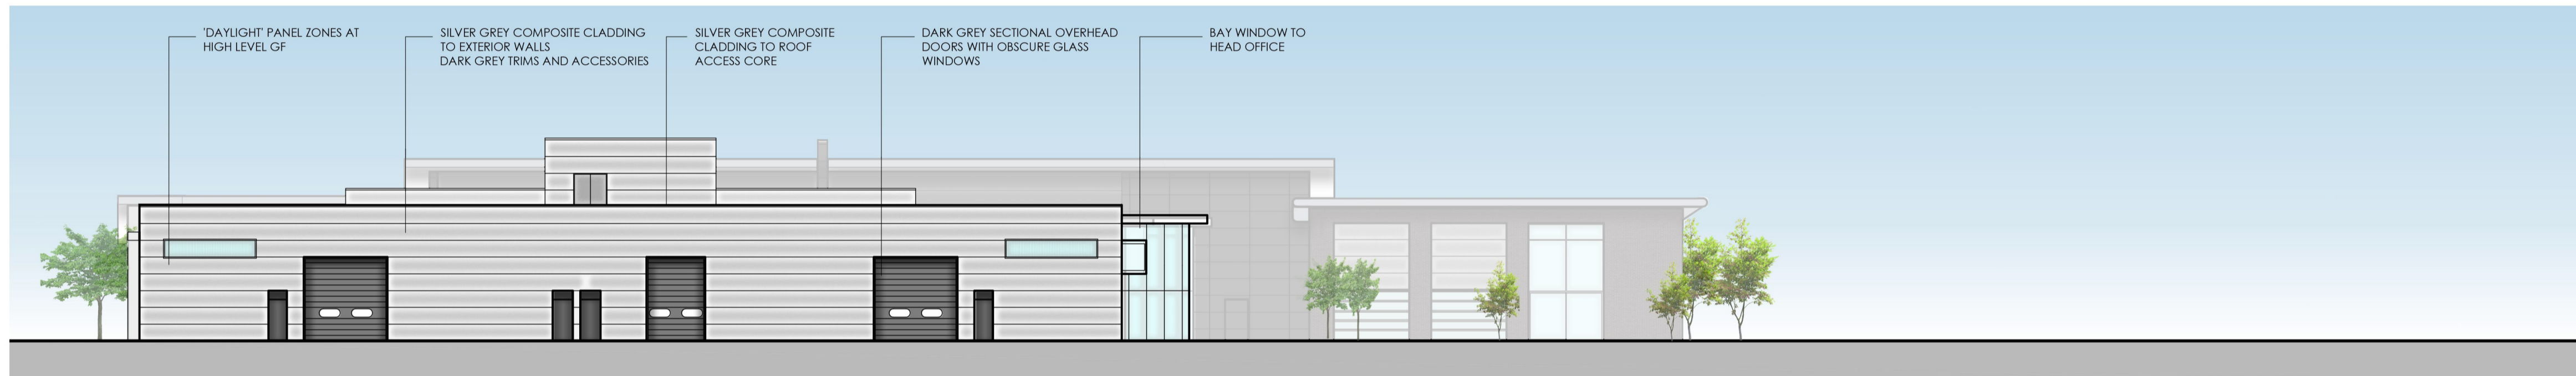

ELEVATION E
WOKSHOP A AND B ELEVATION IN SERVICE YARD

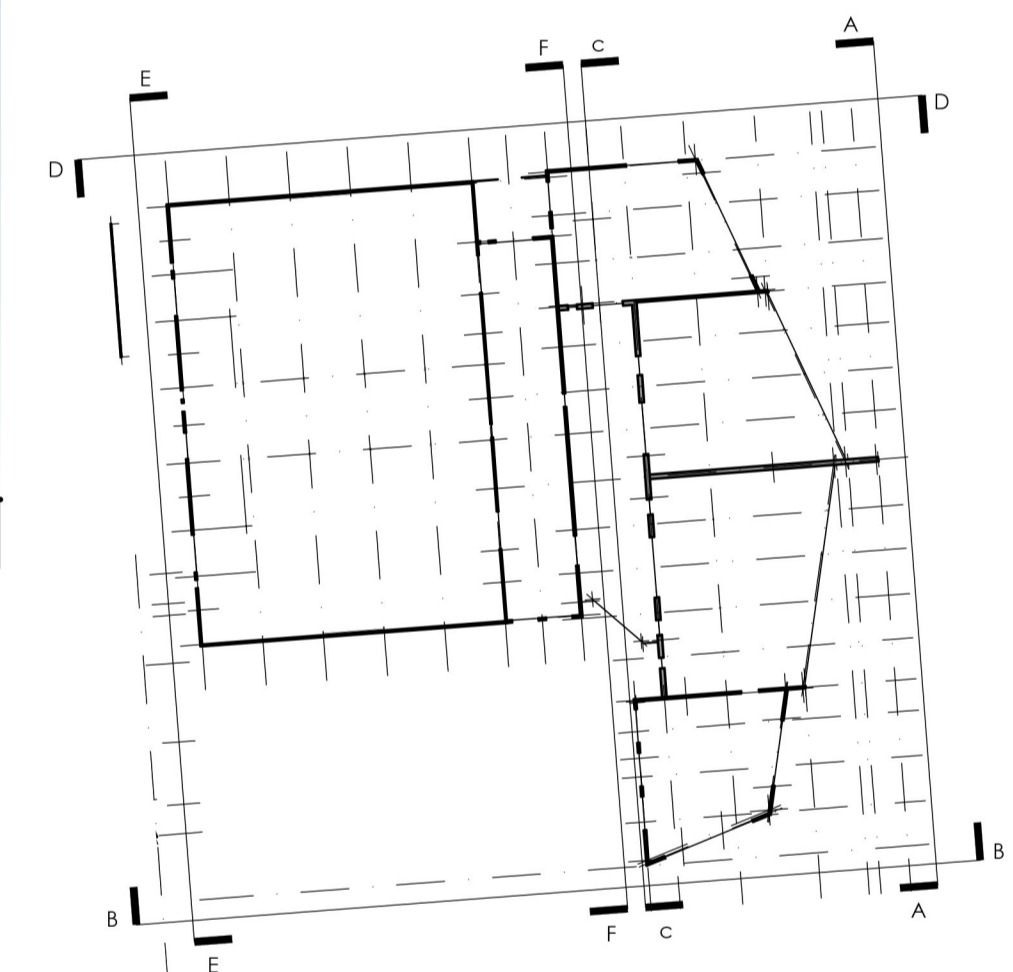

ELEVATION KEY

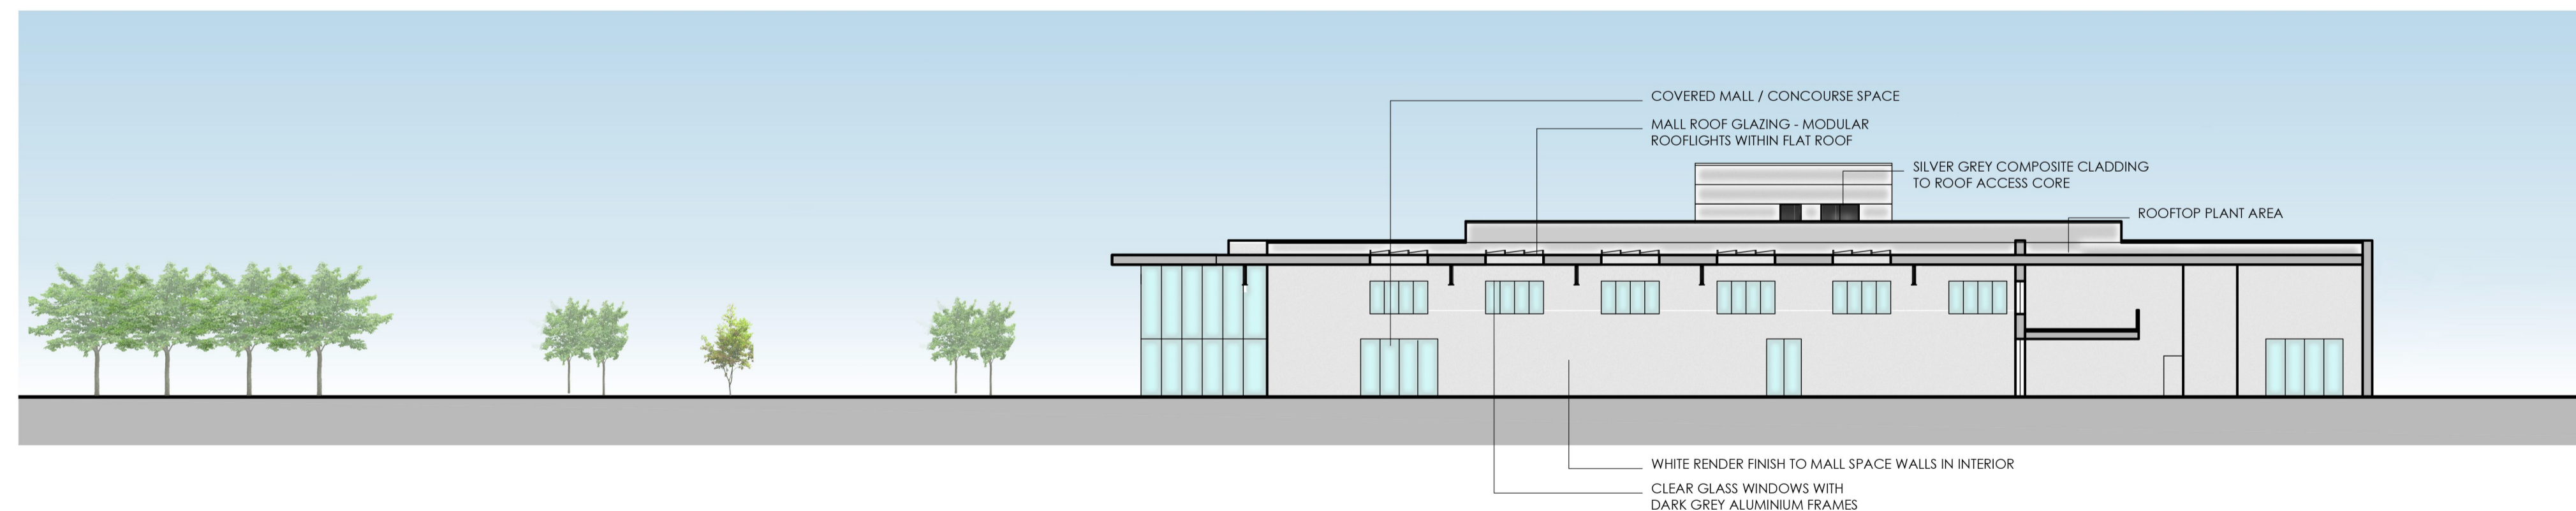

ELEVATION F
ELEVATION OF ADMIN WING INSIDE COVERED MALL CONCOURSE

Louis de Soissons

Herefordshire Office: Shoel Lodge, Lawrence End Road, Wandon Green LU2 8PH.
London Office: Oriol Buildings, 10 Margaret Street, London W1W 8RL.
T. 020 7979 2027 | London Office | T. 01438 833003 | Herefordshire Office

PLANNING

Client
Arlington Business Parks GP Ltd

Project
HATFIELD BUSINESS PARK PLOT 5100
H.R.Owen Multi-Franchise Motor Dealership

Drawing Title
East Showroom and Workshop Complex
Workshop A and B
Elevations

Drawn	Date	Checked	Scale @ A1
RGH	SEP 2019		1:250
Job No	Drawing No	Revision	Note
2018-22	B-230	G	

Scale @ 1:250

