



This scheme is subject to Town Planning and all other necessary consents. Dimensions, areas and levels where given are only approximate and subject to site survey. All dimensions are to be checked on site. All feasibility studies are subject to full site survey. This drawing is to be read in conjunction with all relevant consultants and/or specialist drawings/documents and any discrepancies or variations are to be notified to the architect in writing before the affected work commences. All queries relating to design of structural elements are to be referred to the structural engineering consultant for resolution. The workmanship and materials of all trades and building operations shall comply with the recommendations of British Standards (BS) 800 parts 1-14 inclusive and with Approved Document to support Regulation 7 1999 edition (incorporating 2000 amendments) of the Building Regulations 2010. All design and construction is to be in accordance with the Construction (Design and Management) Regulations 2015.


Rev	Date	Description	By
A	07.02.19	Building positions adjusted Landscaping Revised (Indicative Layout) Valet building height reduced Substation building position indicated	RGH
B	15.03.19	Substation and cycle store revised	RGH
C	01.05.19	Cycle storage revised	RGH
D	06.09.19	Updated following VE exercise	RGH
E	04.12.20	Updated for Non Material Amendment Application - Refer to separate schedule of revisions.	RGH
F	11.12.20	Updated for Non Material Amendment Application - Refer to separate schedule of revisions.	RGH

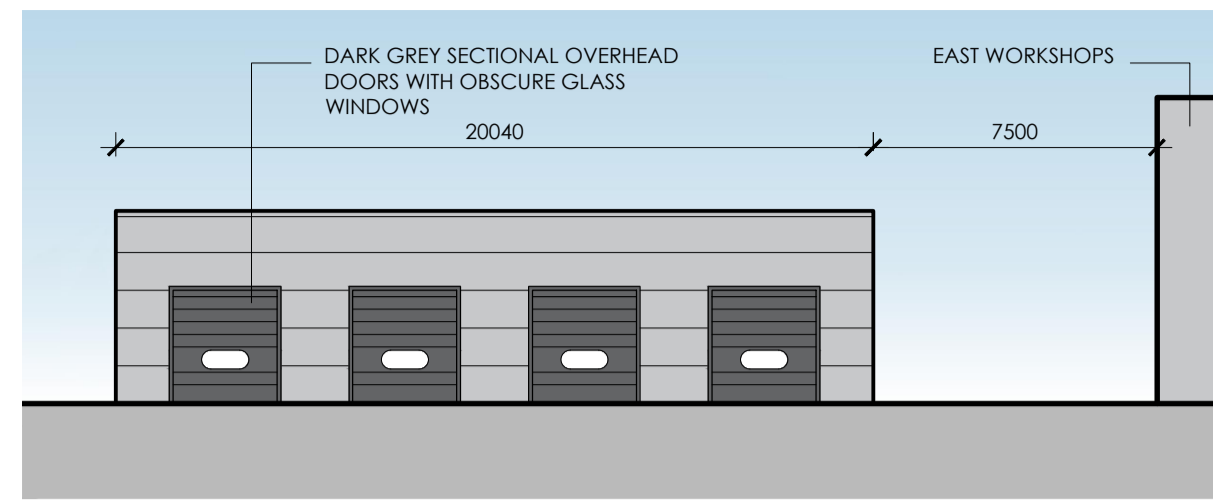


VALET SOUTH ELEVATION

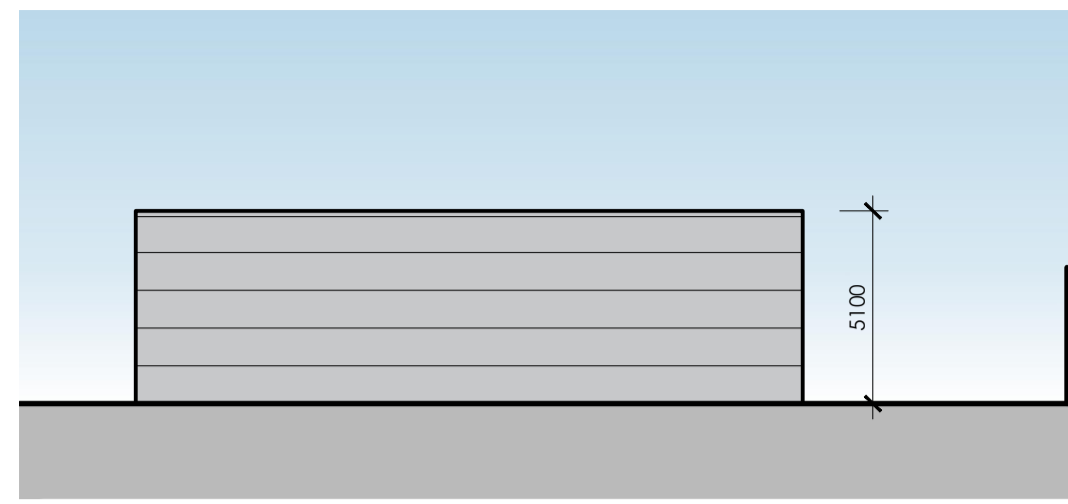


VALET EAST ELEVATION

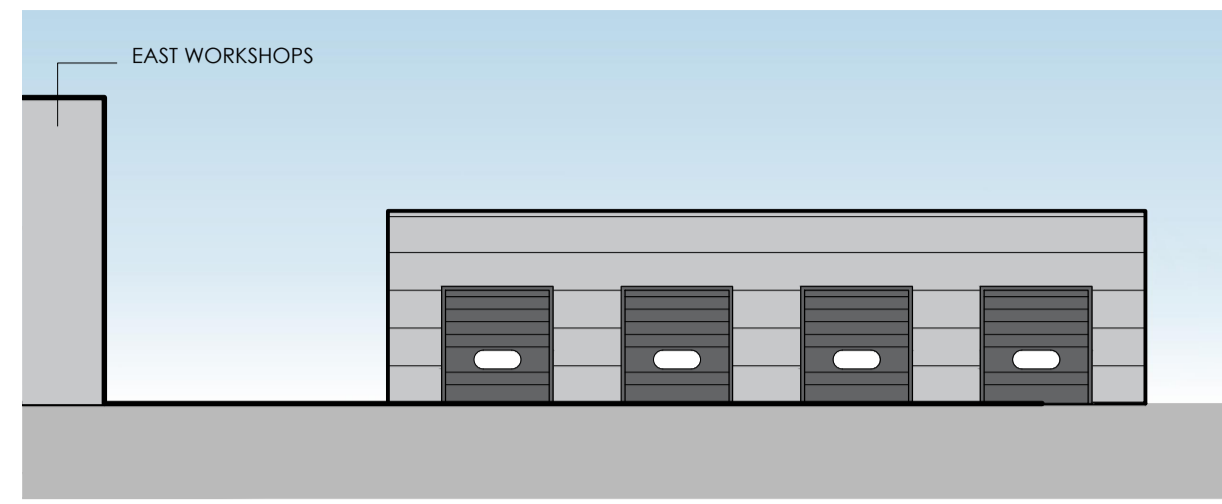


VALET NORTH ELEVATION

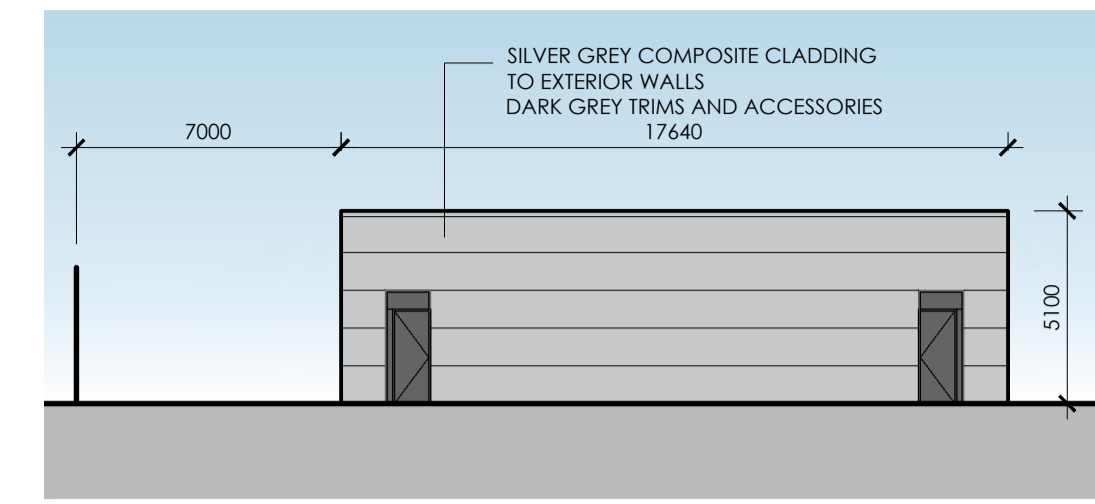


VALET WEST ELEVATION

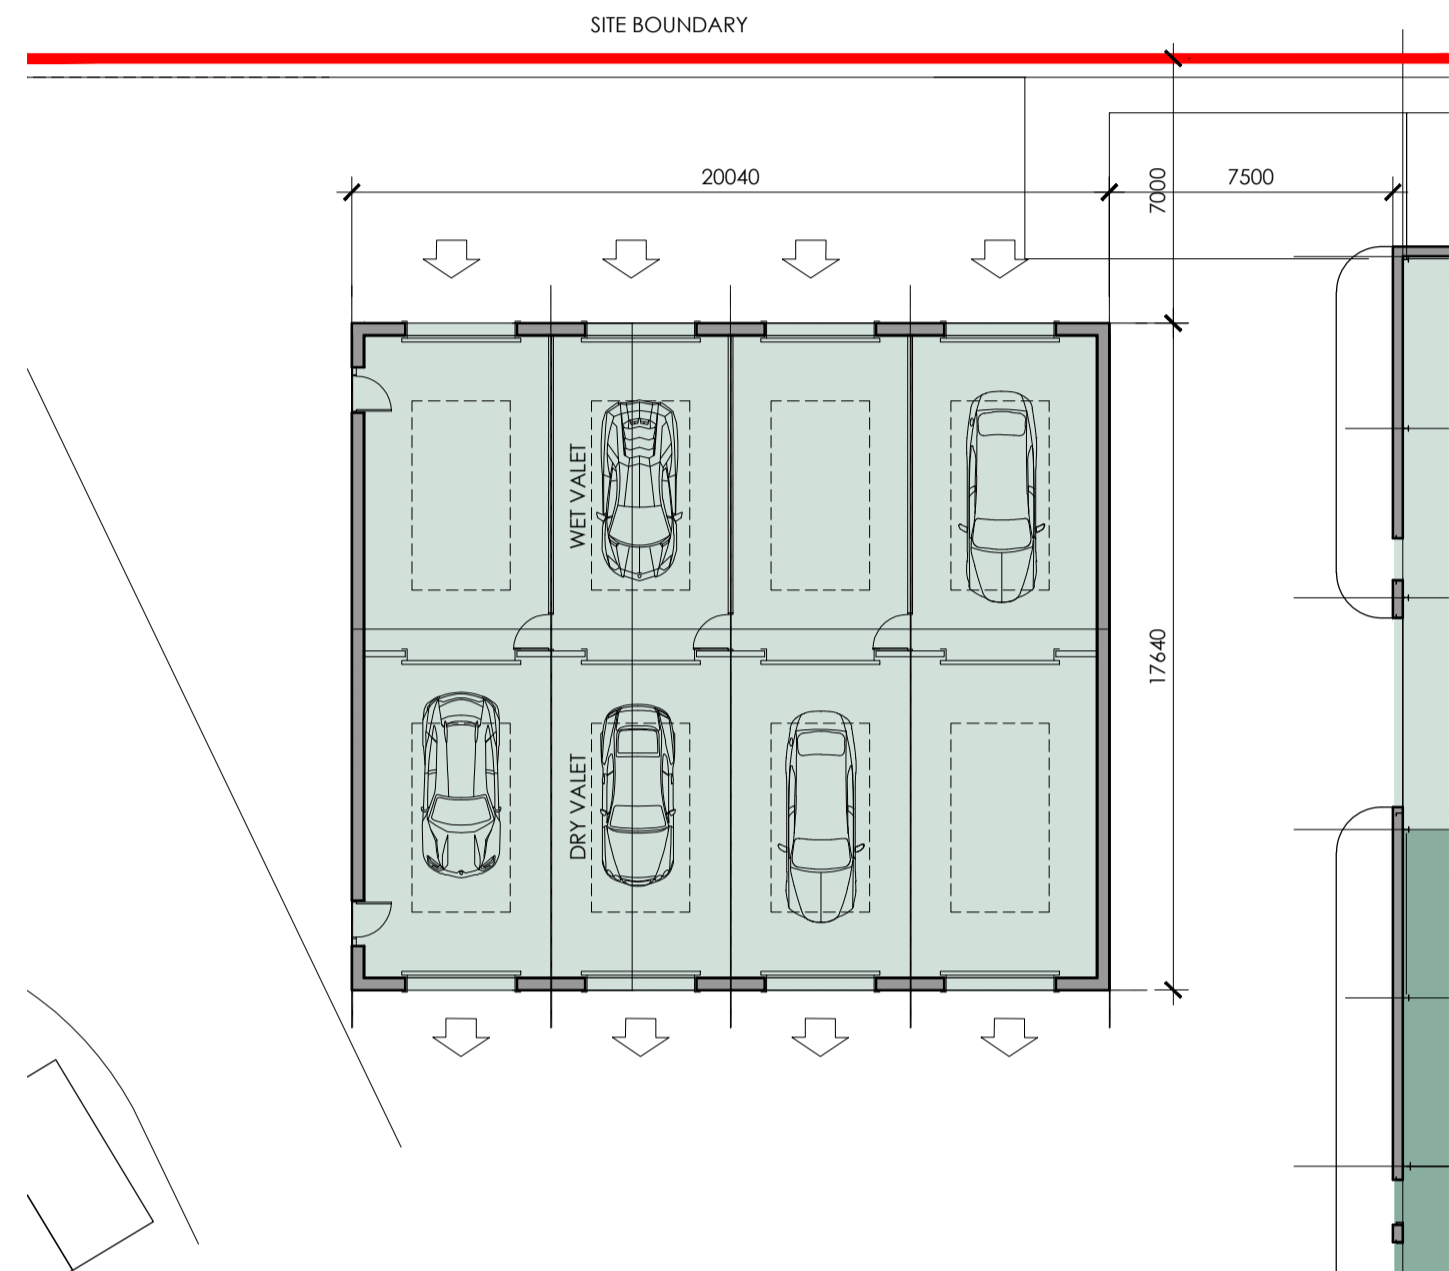

VALET BUILDING PLAN

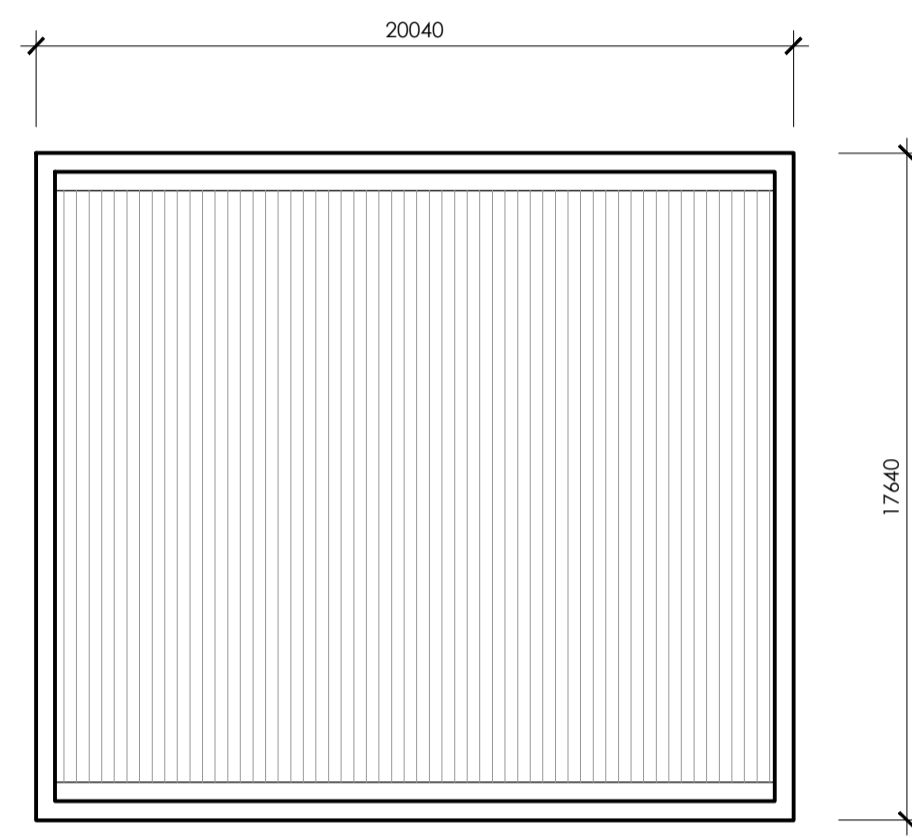



VALET BUILDING ROOF PLAN

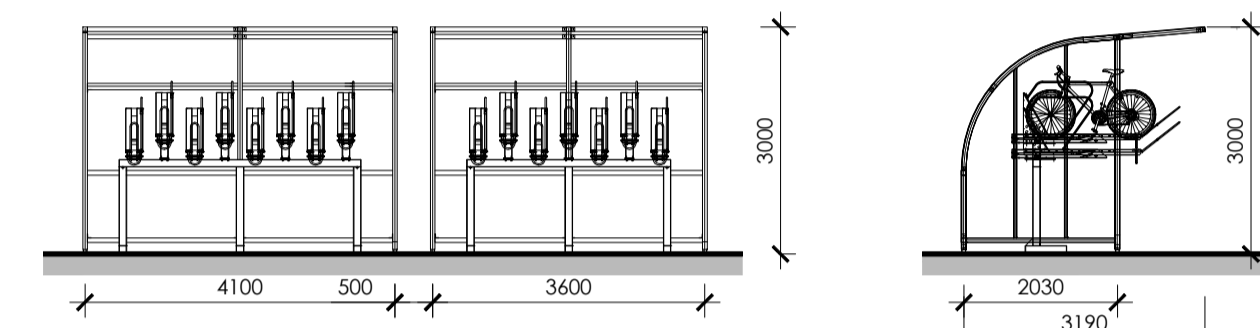


CYCLE STORAGE ELEVATION

CYCLE STORAGE SIDE ELEVATION


BROXAP WARDALE TWO TIERED CYCLE SHELTERS.
FRAME COLOUR RAL 7016. CLEAR PETG CLADDING.
GALVANISED STEEL HARDWARE

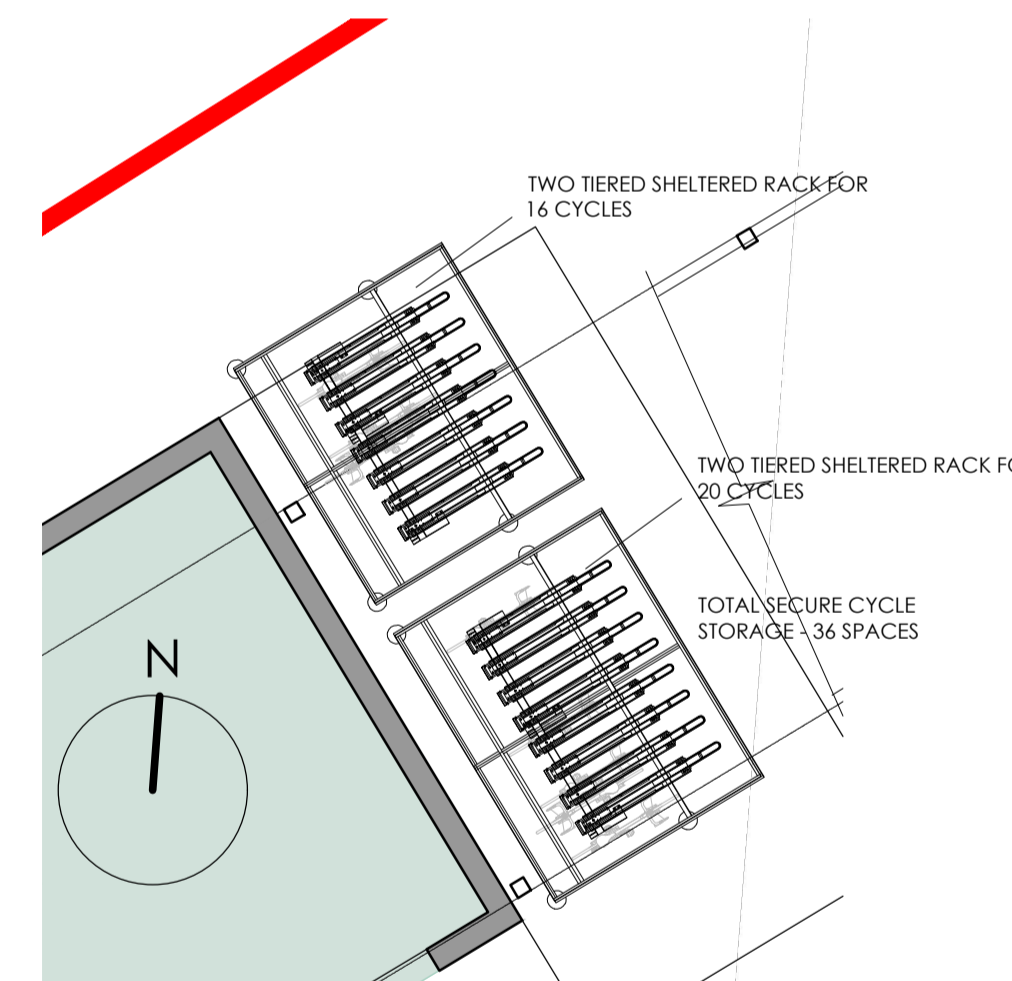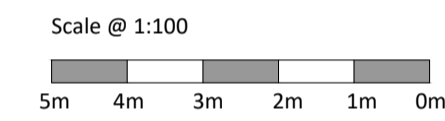


CYCLE STORAGE UNDER VEHICLE RAMP
1:100

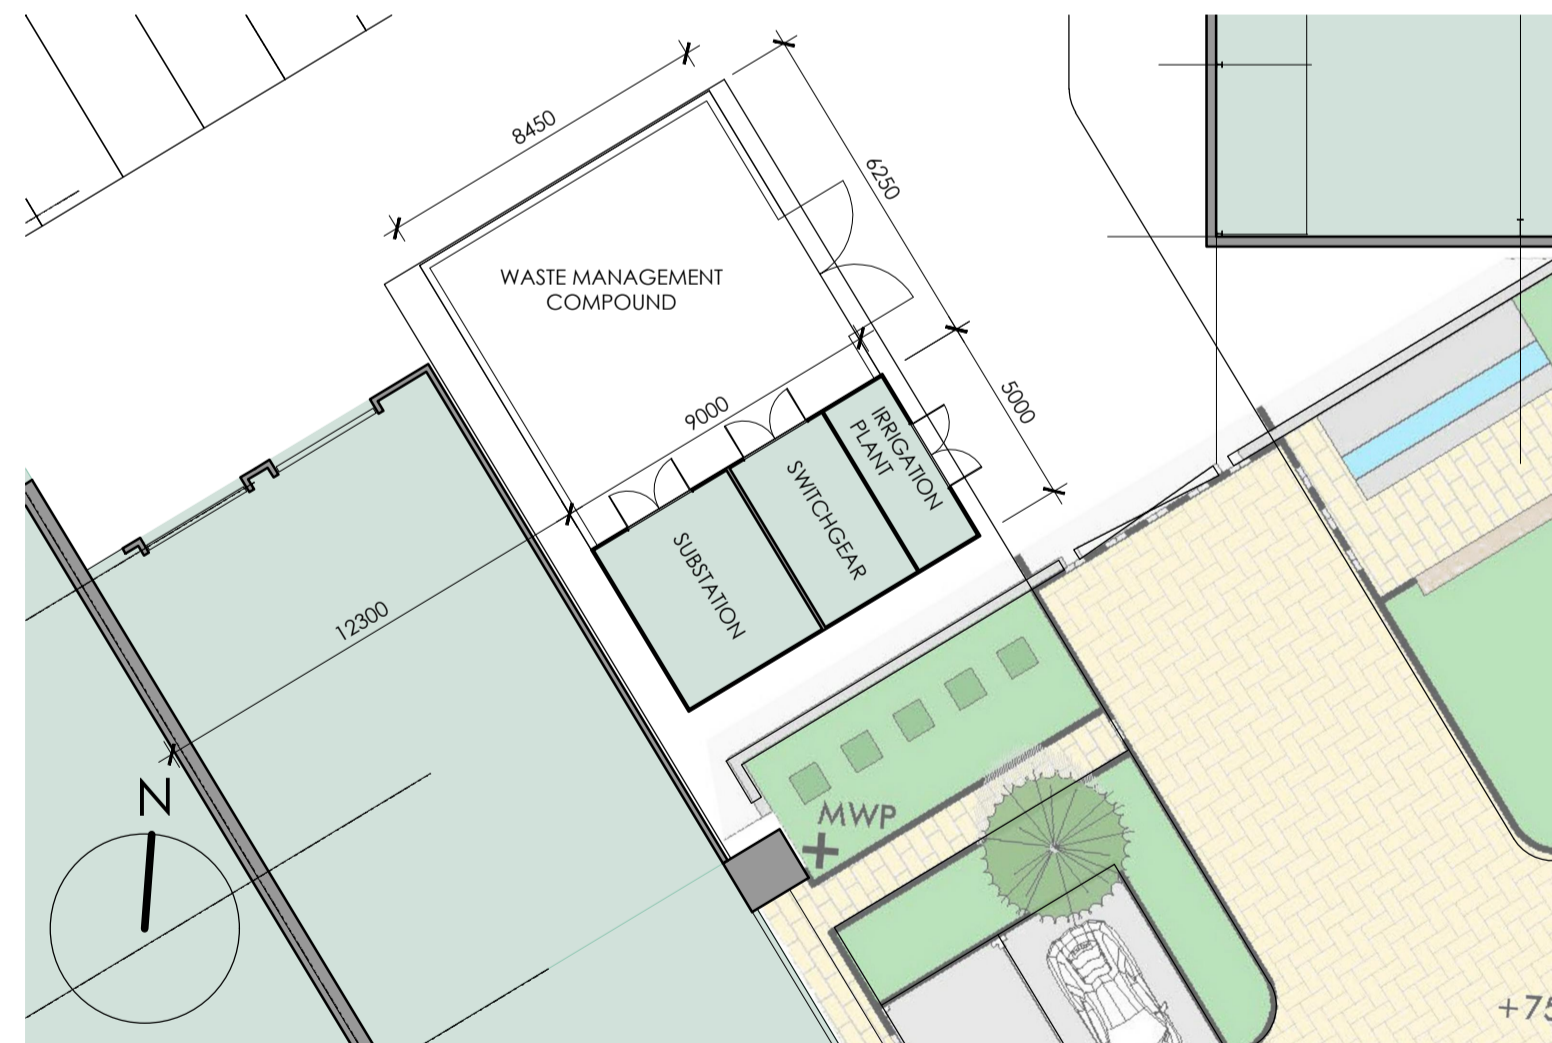


SUBSTATION AND INCOMING SERVICES BUILDING PART PLAN

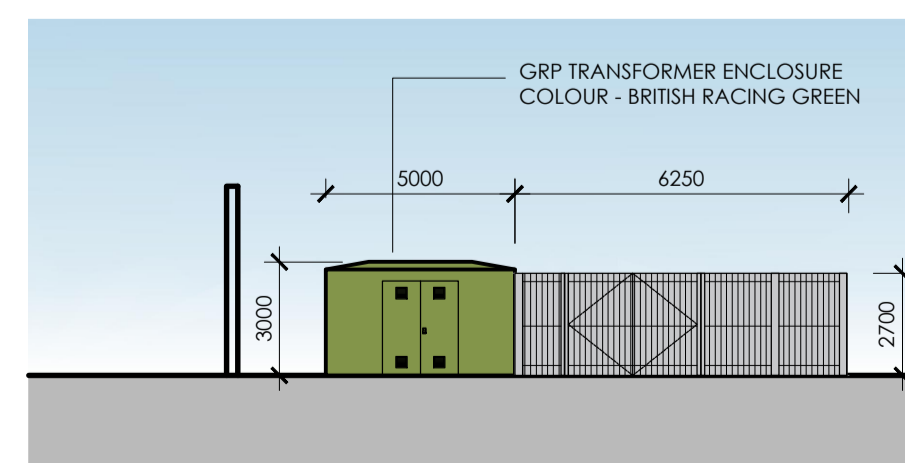


SUBSTATION/REFUSE STORE
NORTH EAST ELEVATION

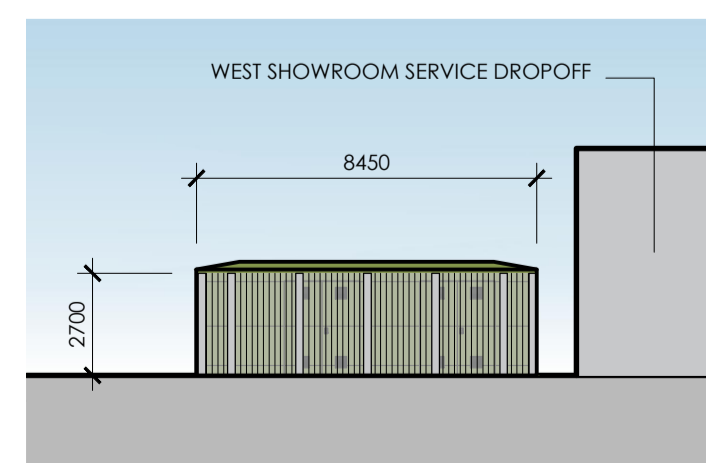

NORTH WEST
ELEVATION

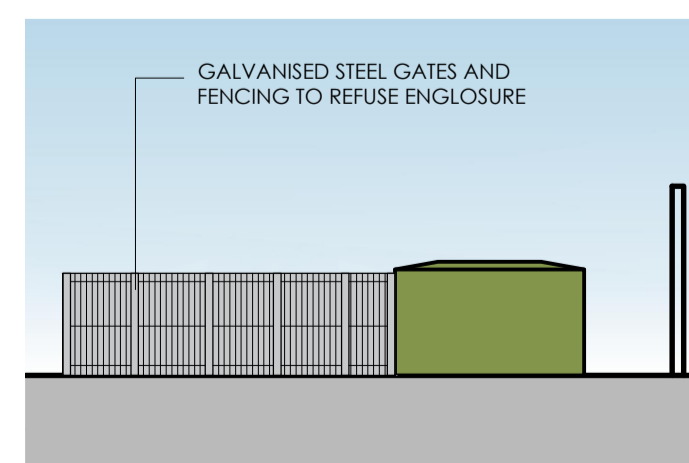

SOUTH WEST
ELEVATION

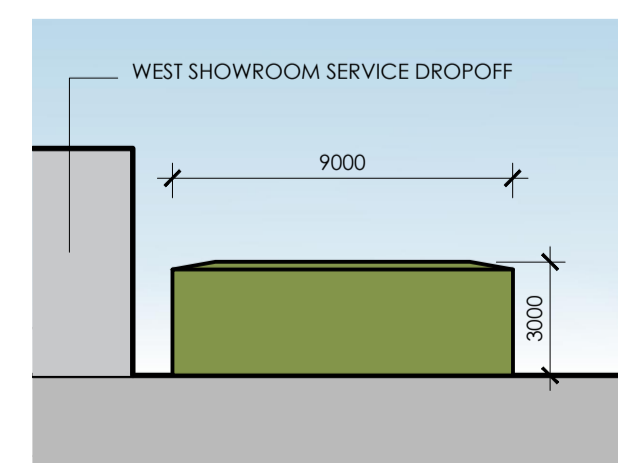

SOUTH EAST
ELEVATION

Louis de Soissons

Hertfordshire Office: Shoot Lodge, Lawrence End Road, Wotton Green LU2 8PH.
London Office: Oriol Buildings, 10 Margaret Street, London W1W 8RL.
T. 020 7979 2027 | London Office | T. 01438 833003 | Hertfordshire Office

PLANNING

Client
Arlington Business Parks GP Ltd

Project
HATFIELD BUSINESS PARK PLOT 5100
H.R.Owen Multi-Franchise Motor Dealership

Drawing Title
Valet Building and Outbuildings
Plans and Elevations

Drawn	Date	Checked	Scale @ A1
RGH	JAN 2019		1:200
Job No	Drawing No	Revision	Note
2018-22	D-195	F	

