


This scheme is subject to Town Planning and all other necessary consents. Dimensions, areas and levels where given are only approximate and subject to site survey. All dimensions are to be checked on site. All feasibility studies are subject to full site survey. This drawing is to be read in conjunction with all relevant consultants and/or specialist drawings/documents and any discrepancies or variations are to be notified to the architect in writing before the affected work commences. All queries relating to design of structural elements are to be referred to the structural engineering consultant for resolution. The workmanship and materials of all trades and building operations shall comply with the recommendations of British Standards (BS) 800 parts 1-14, inclusive and with Approved Document to support Regulation 7 1999 edition (incorporating 2000 amendments) of the Building Regulations 2010. All design and construction is to be in accordance with the Construction (Design and Management) Regulations 2015.

Rev	Date	Description	By
B	15.03.19	Title block revised	RGH

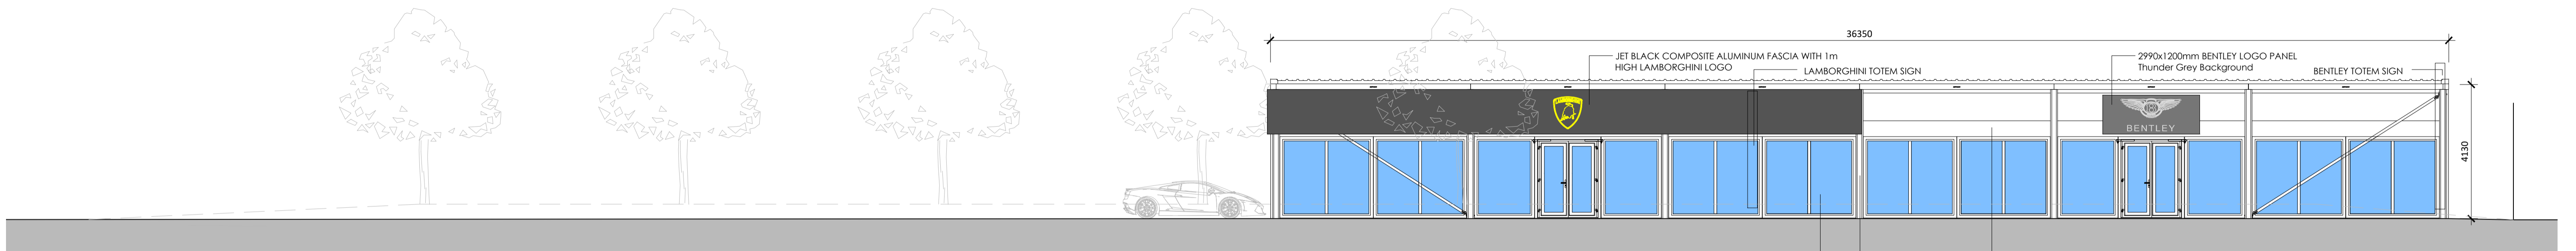


SOUTH ELEVATION (Mosquito Way)


WHITE COMPOSITE STEEL SKINNED PANELS 120mm THICK
 WHITE PAINTED EXTERNAL STEEL FRAMEWORK
 CLEAR GLASS WINDOWS AND DOORS WITH LIGHT GREY POWDER COATED METAL FRAMES




EAST ELEVATION

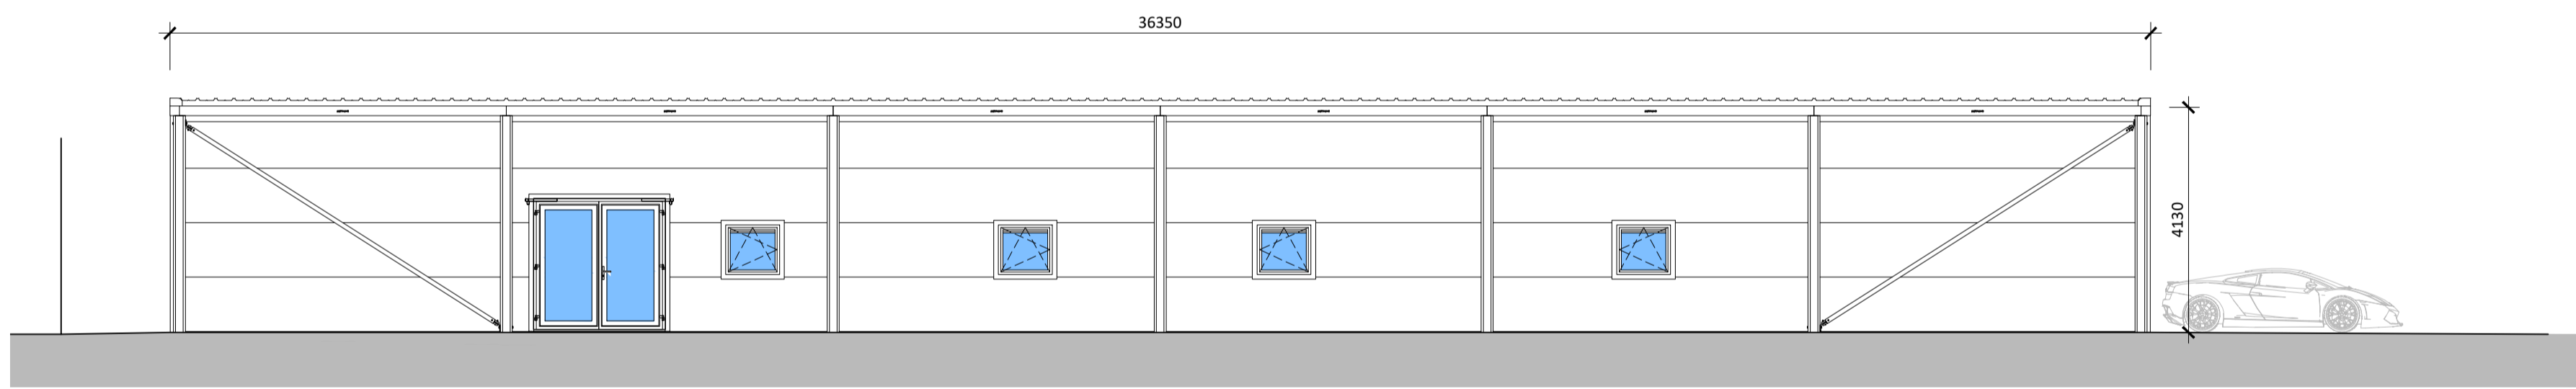


NORTH ELEVATION

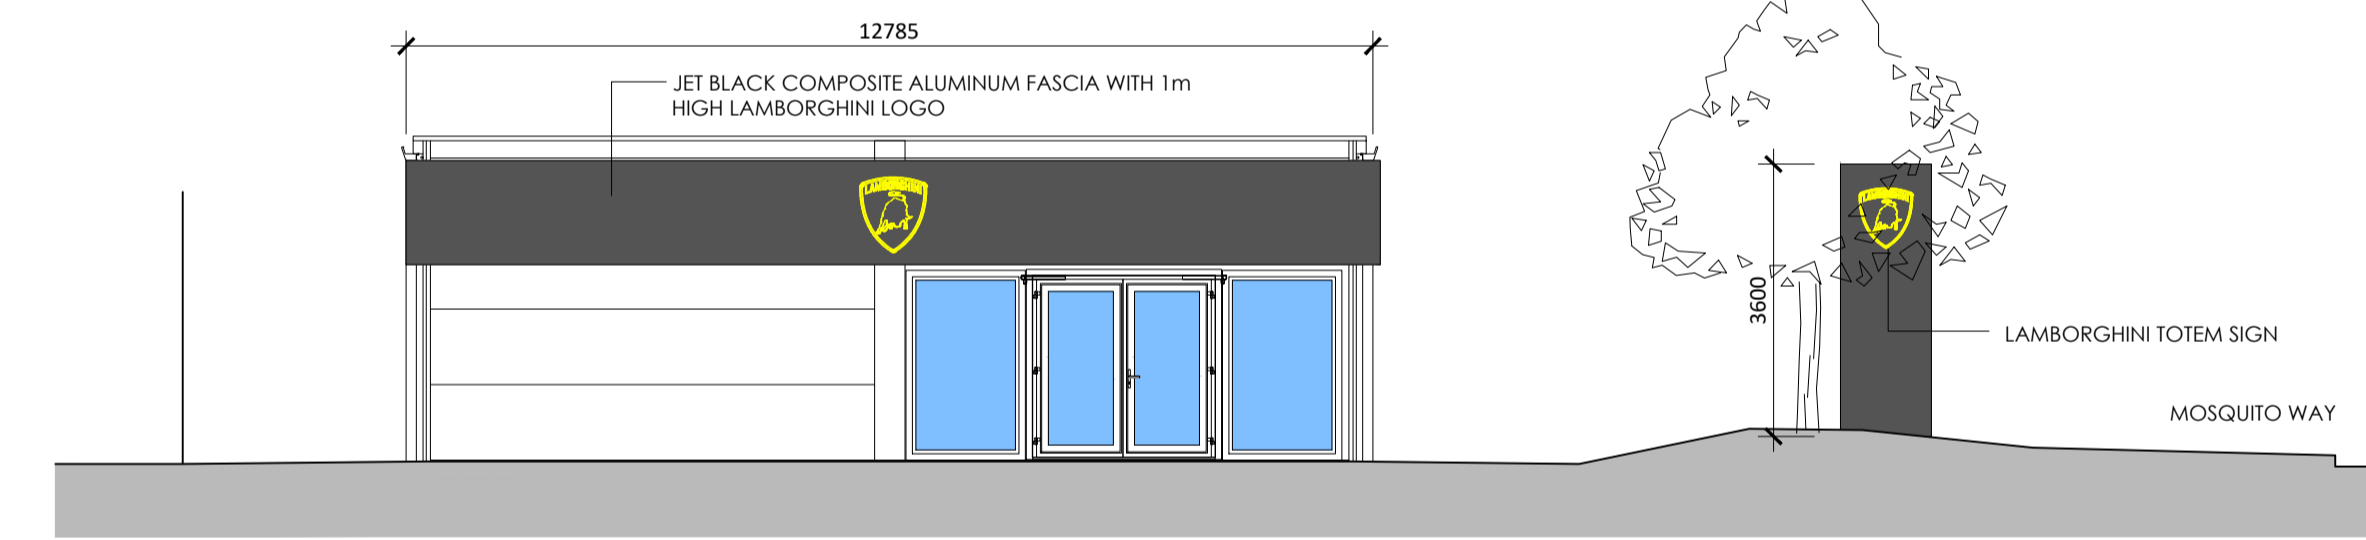

WEST ELEVATION

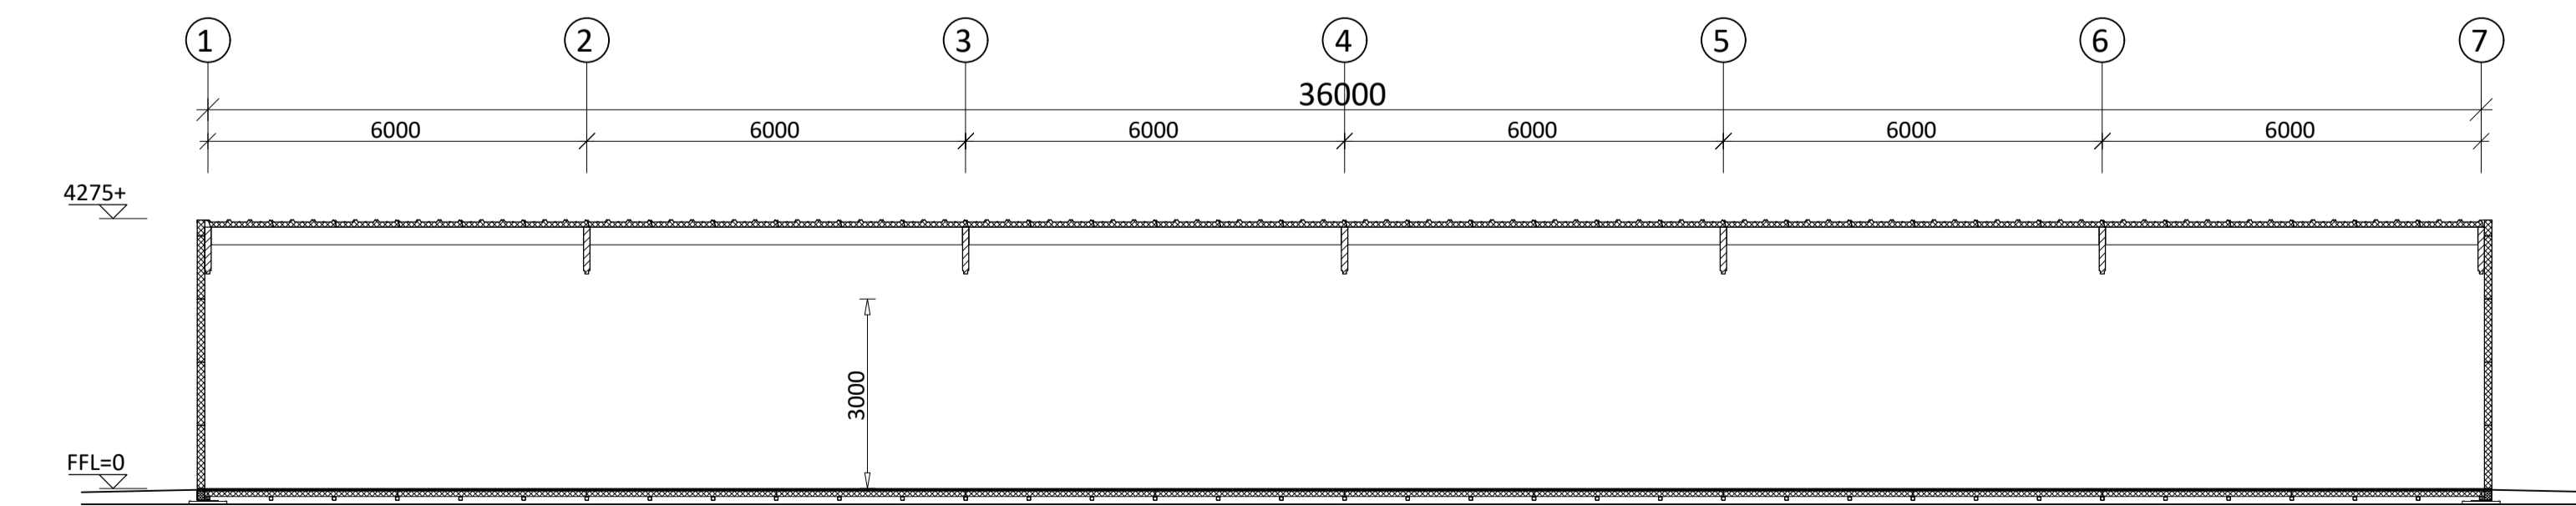

CROSS-SECTION A-A

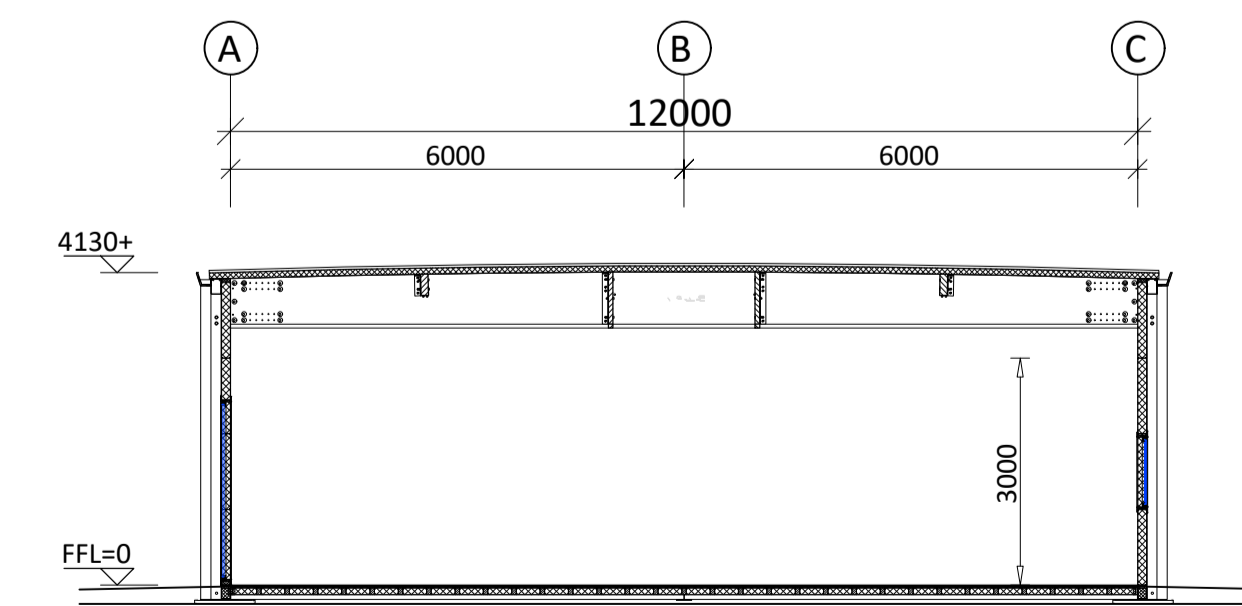

CROSS-SECTION B-B

Scale @ 1:100
 5m 4m 3m 2m 1m 0m

Louis de Soissons

Herefordshire Office: Shoot Lodge, Lawrence End Road, Wandon Green LU2 8PH.
 London Office: Oriol Buildings, 10 Margaret Street, London W1W 8RL.
 T. 020 7979 2027 | London Office | T. 01438 833003 | Herefordshire Office

PLANNING

Client
 Arlington Business Parks GP Ltd

Project
 HATFIELD BUSINESS PARK PLOT 5100
 H.R.Owen Dealerships
 Temporary Car Showroom

Drawing Title
 Temporary Showroom Elevations
 and Sections

Drawn	Date	Checked	Scale @ A1
RGH	Feb 2019		1:100
Job No	Drawing No	Revision	Note
2018-43	S-103	A	