




PROPOSED FRONT ELEVATION

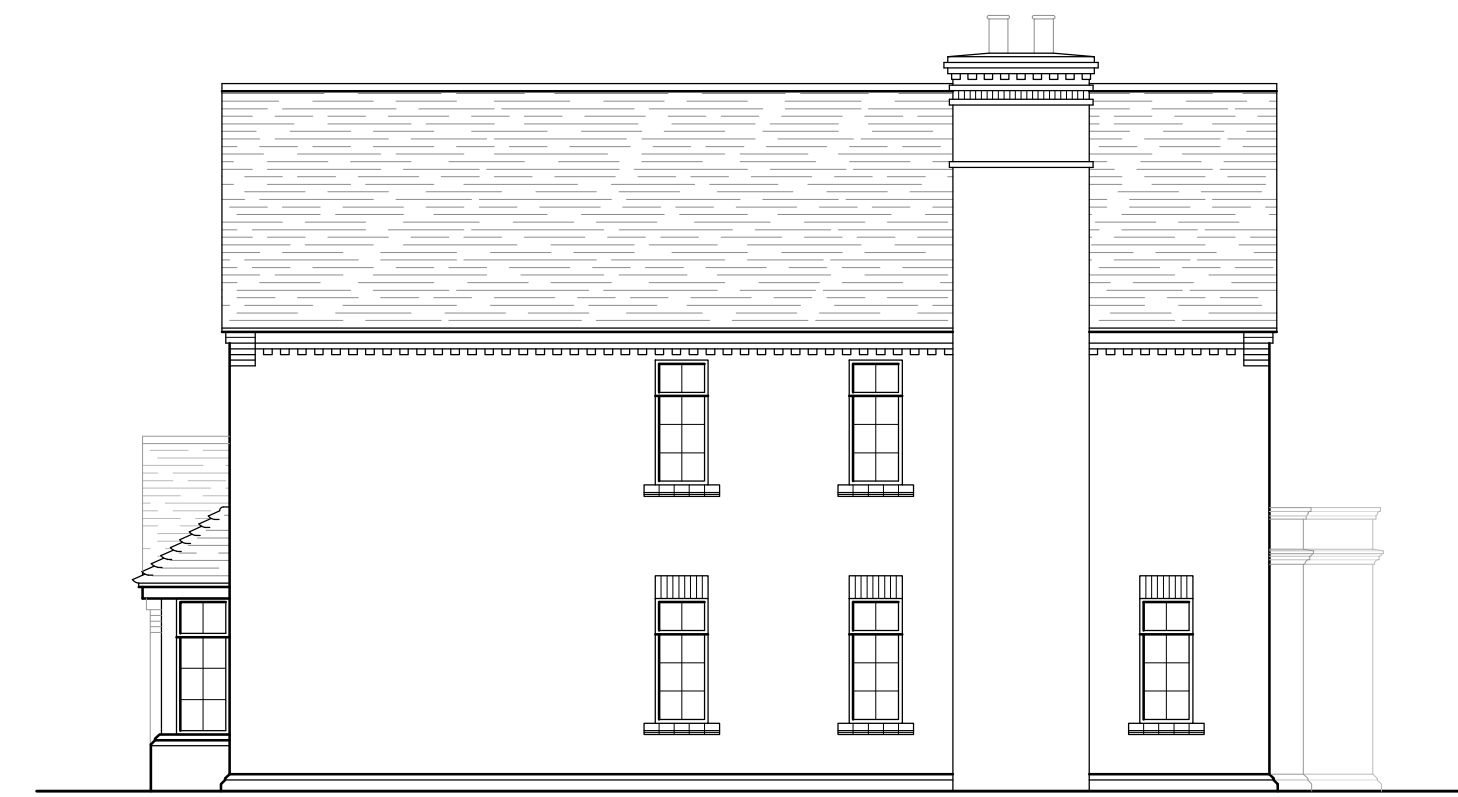


PROPOSED SIDE ELEVATION



PROPOSED REAR ELEVATION



PROPOSED SIDE ELEVATION

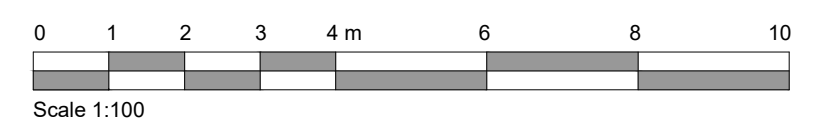

Rev. _____ Date _____ Detail _____

Status **PLANNING ISSUE**



ASCOT DESIGN
Timeless architecture

Ascot Design Ltd, Ashurst Manor, Ashurst Park, Church Lane,
Sunninghill, Ascot, Berkshire, SL5 7DD
Tel: 01344 299330 Fax: 01344 299331 Email: info@ascotdesign.com
www.ascotdesign.com

Client **MR & MRS COOPER**

Project Title **LAND ADJACENT TO THE WARREN, 8
CARBONE HILL, NORTHAW, HERTS, EN6 4PL**

DRAWING Title **PROPOSED ELEVATIONS**

Scale: **1:100 @ A1** Date: **DEC '22** Drawn: **S.T.**

DRAWING No. **21-J3888-03** Rev. **-**

The copyright in this document and design is confidential to and
the property of Ascot Design Limited