




PROPOSED GROUND FLOOR LAYOUT

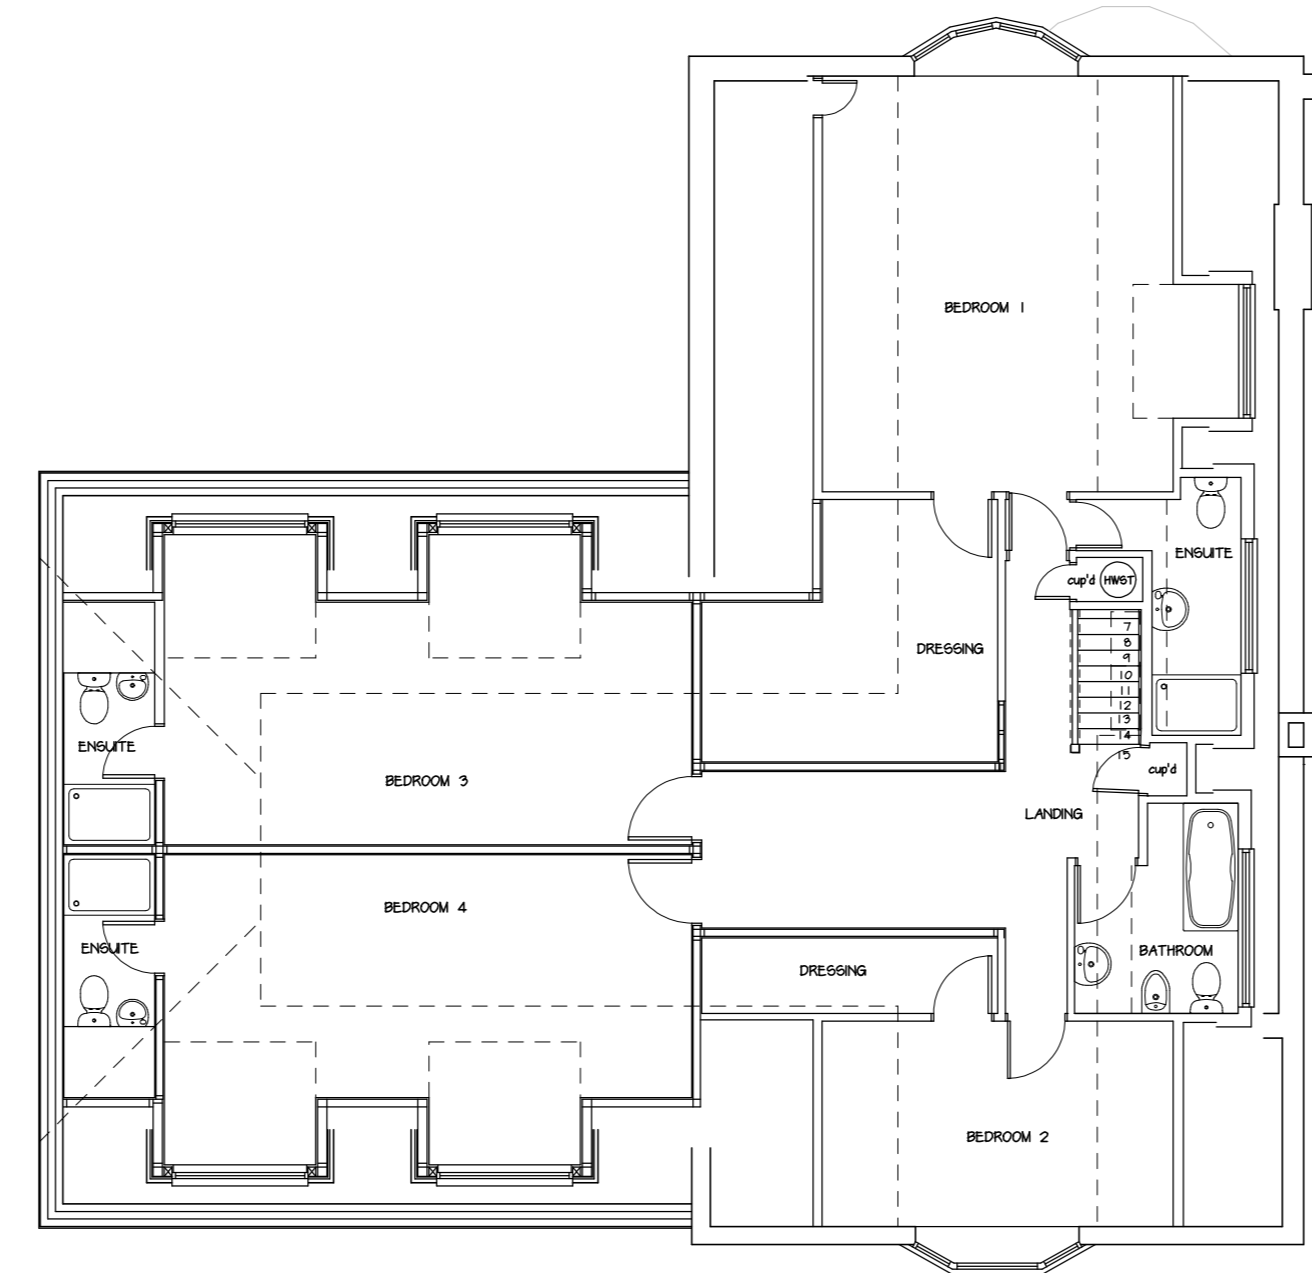

PROPOSED FIRST FLOOR LAYOUT

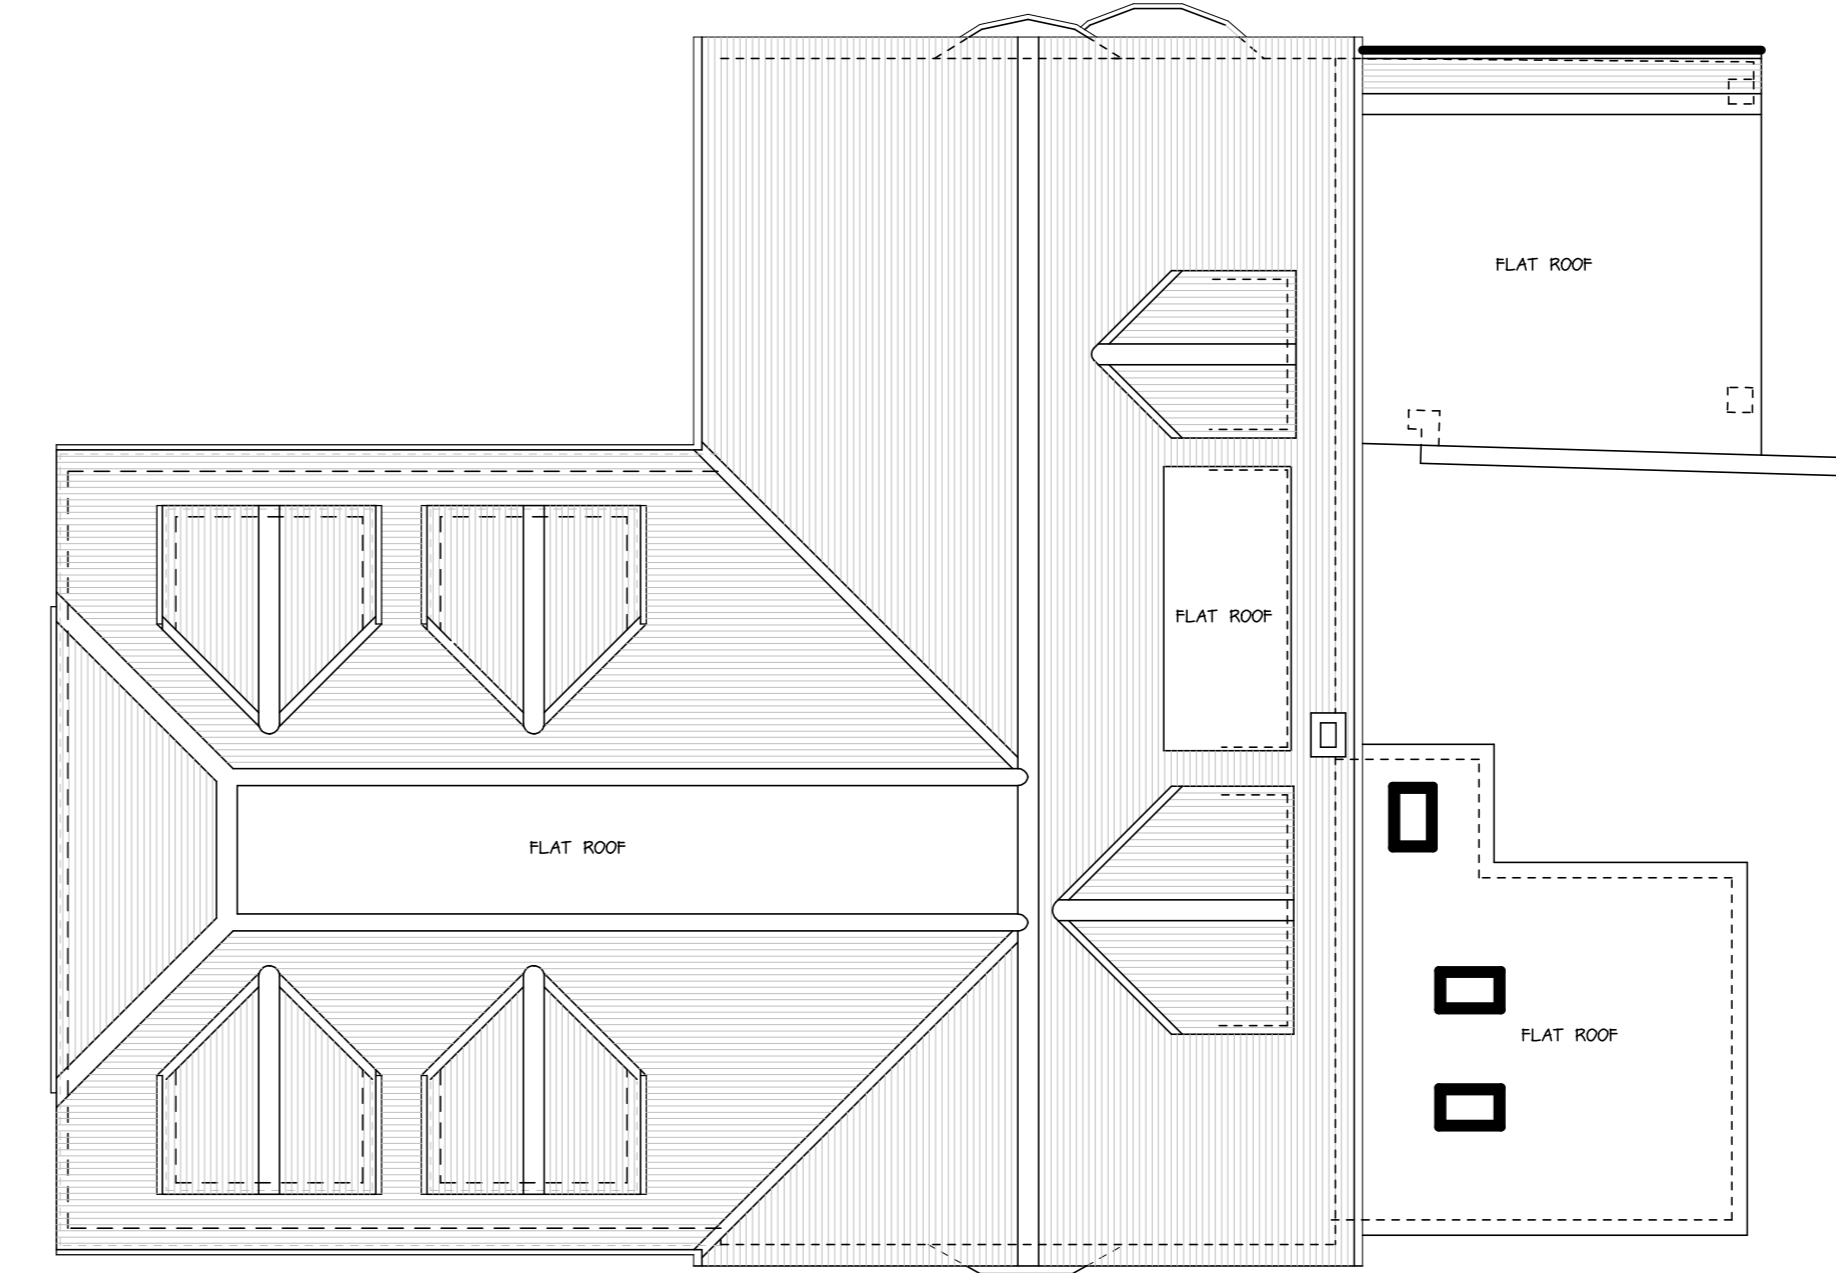


PROPOSED ROOF PLAN

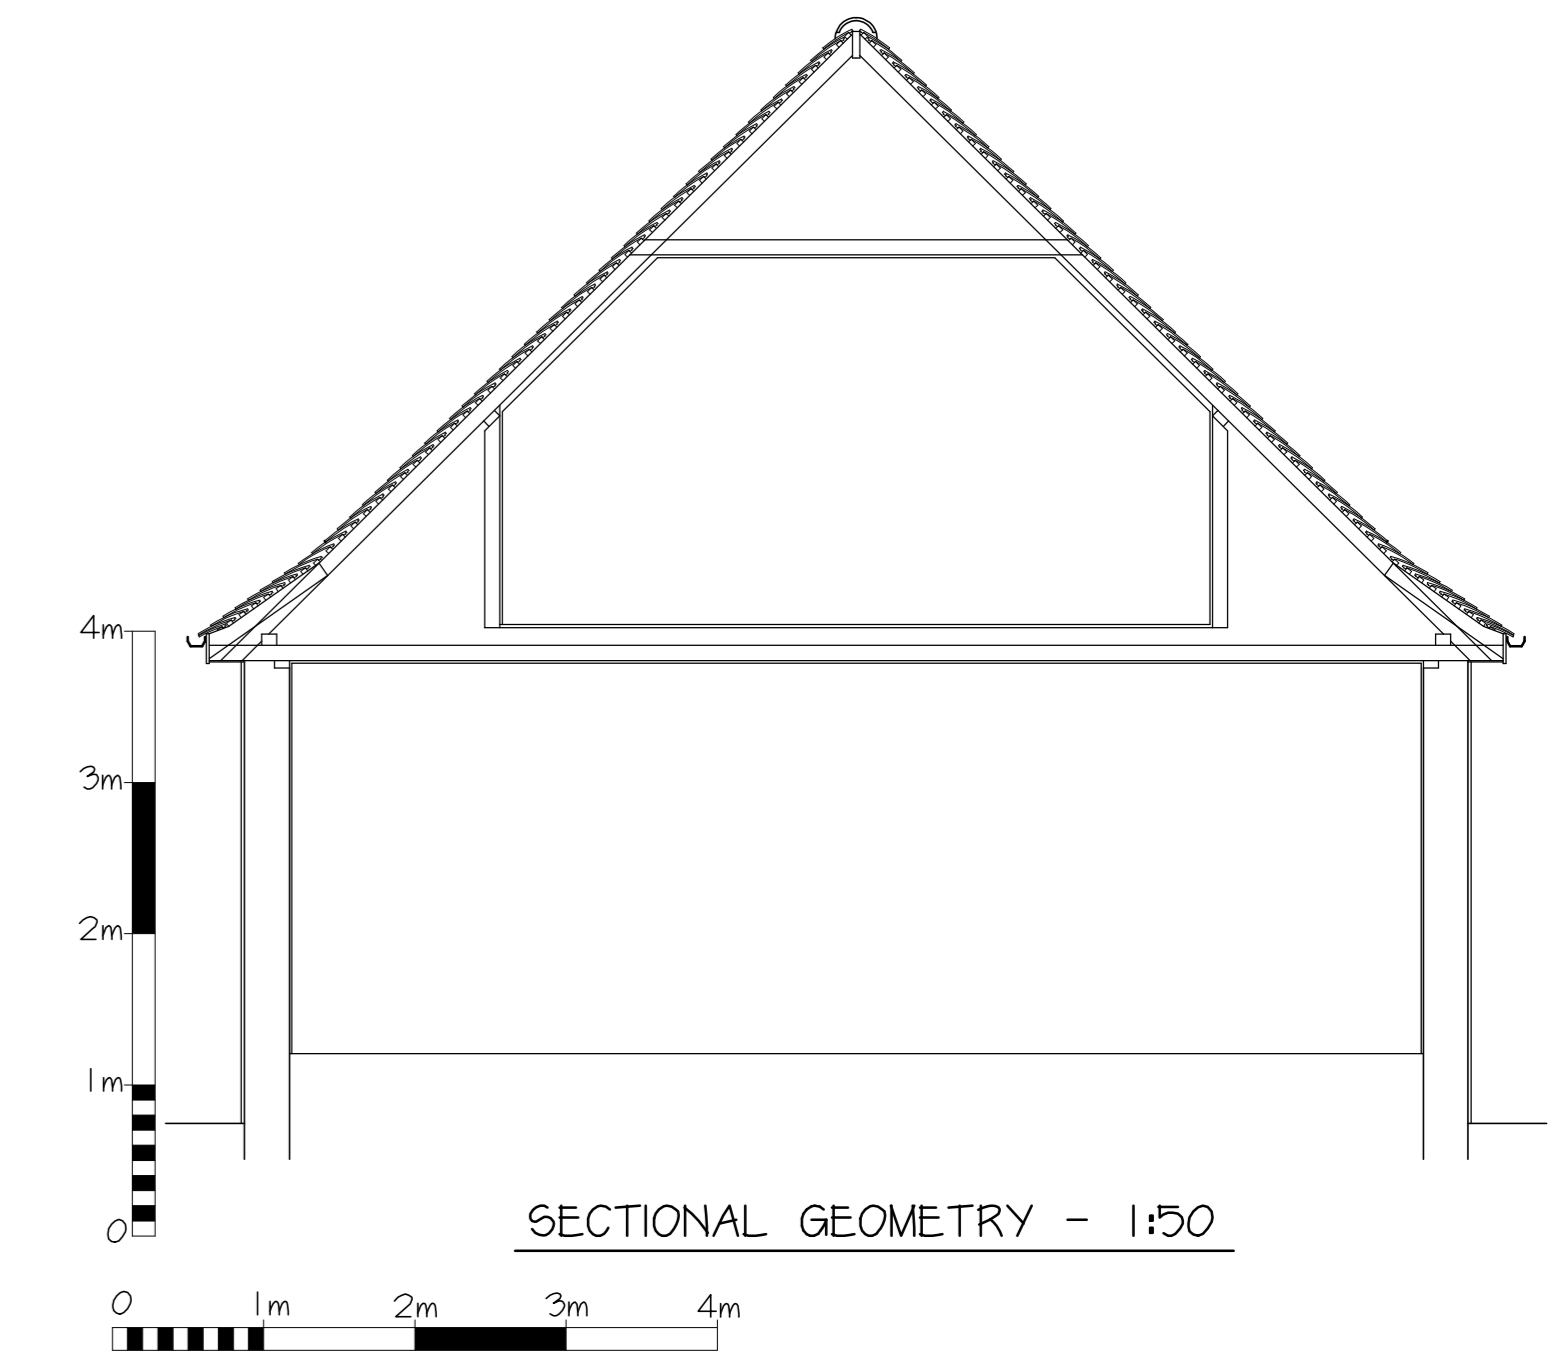

SECTIONAL GEOMETRY - 1:50



REAR (SOUTH)

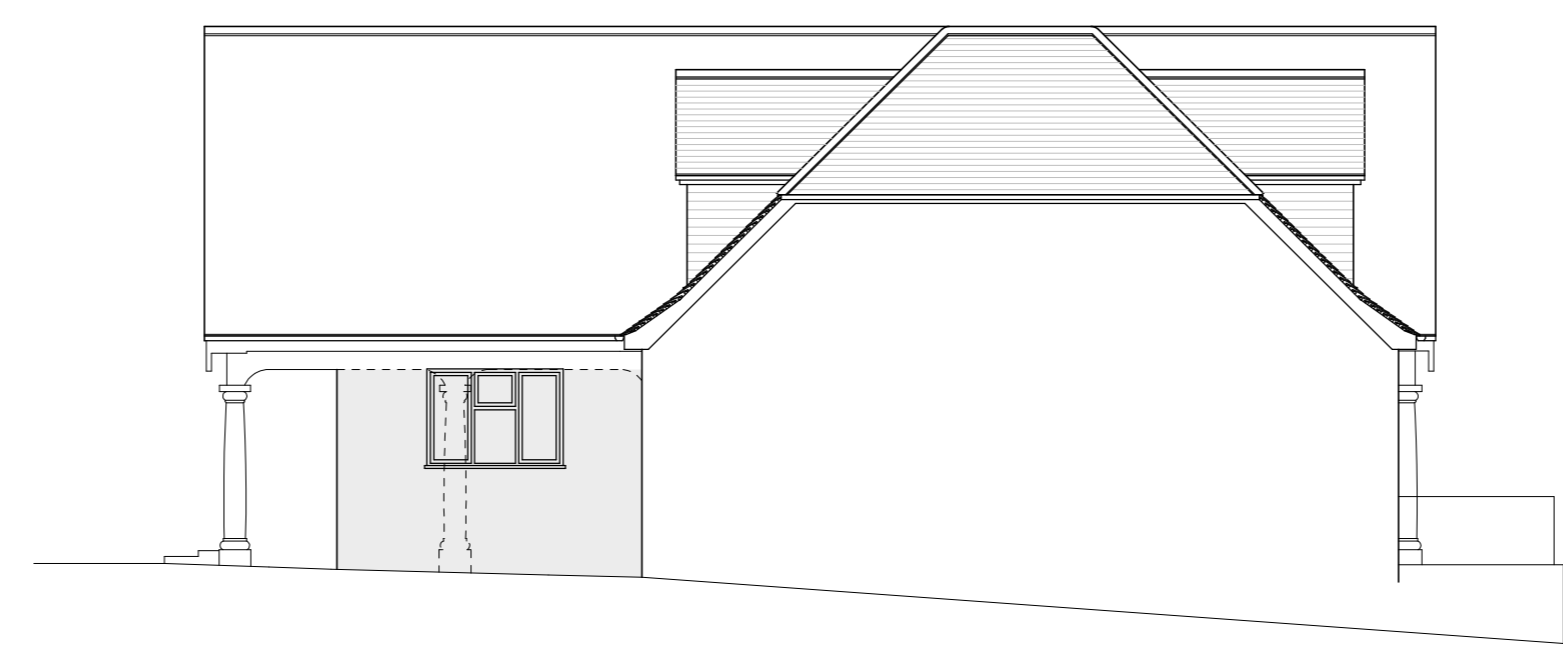


SIDE (WEST)




SIDE (EAST)

Datum 110m

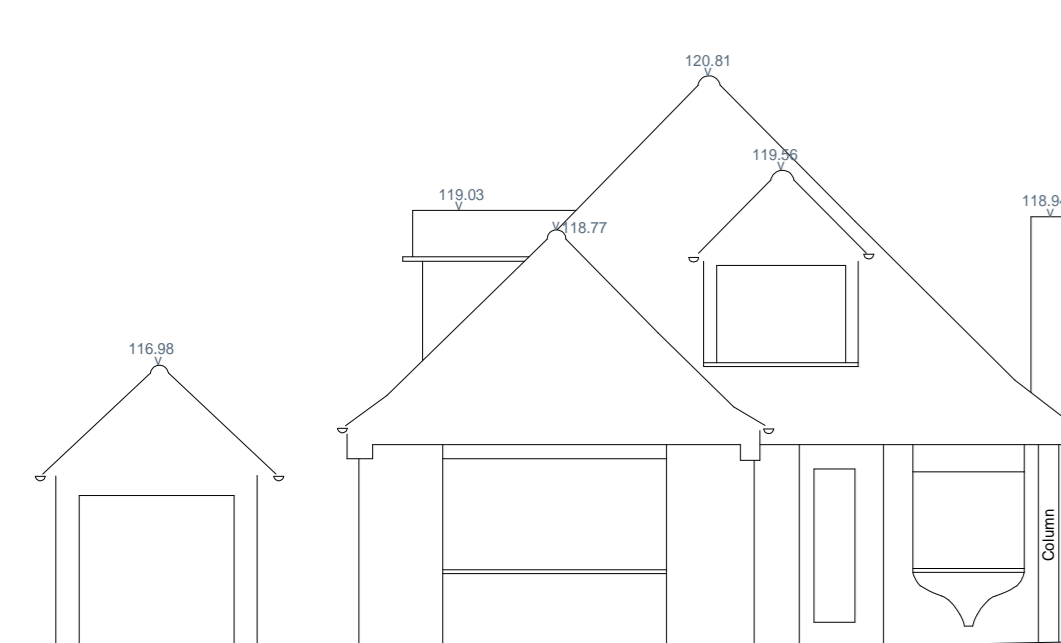

No.95

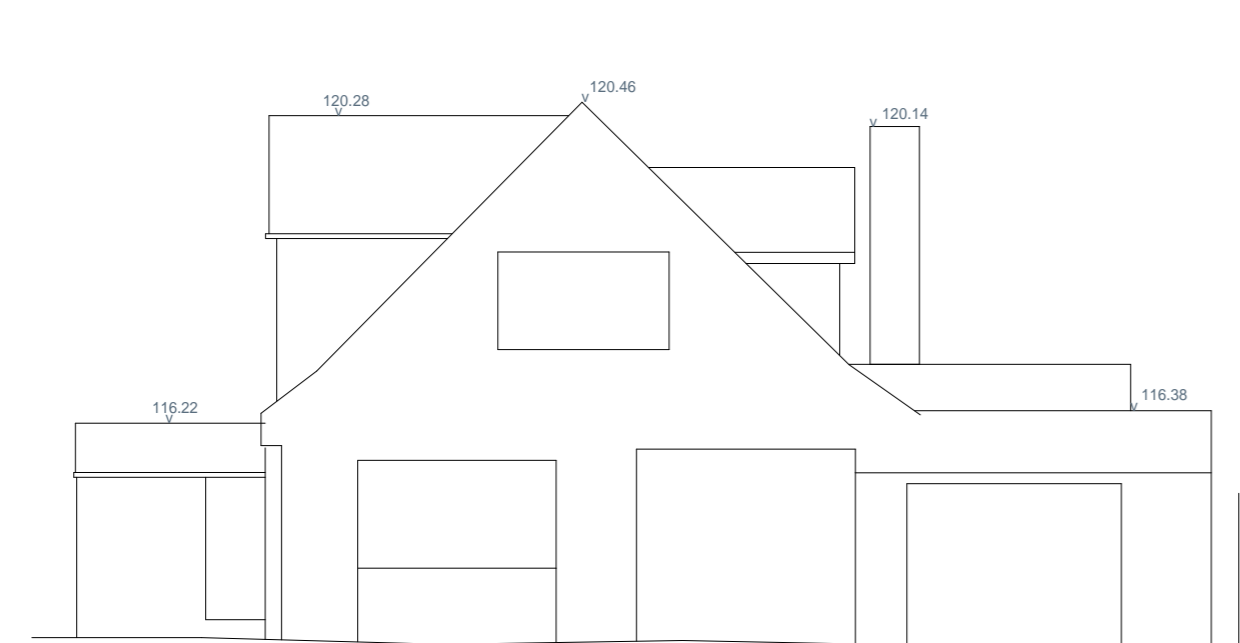


No.97




No.99

FRONT (NORTH)

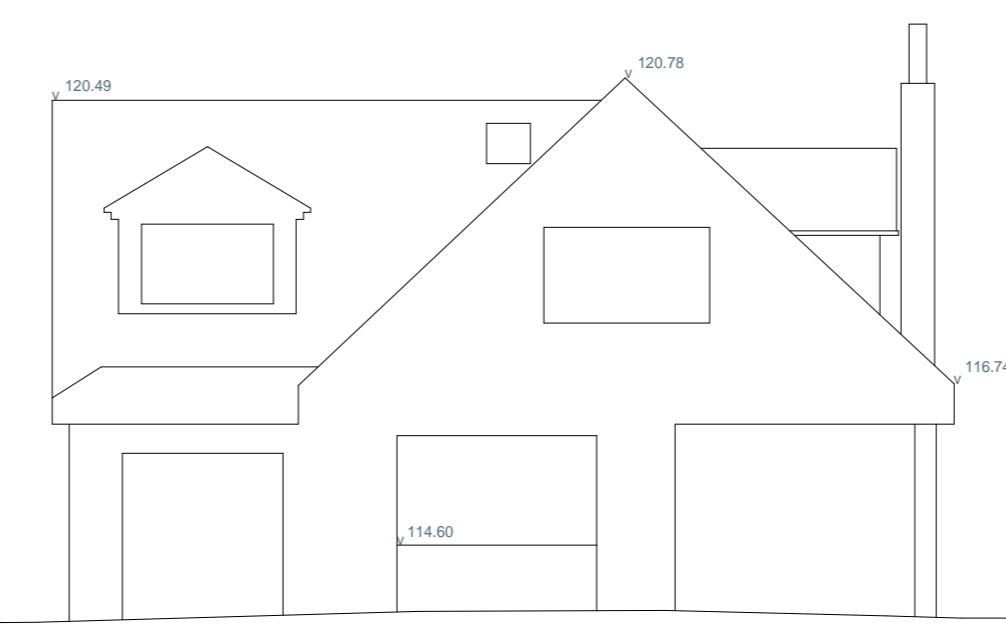

No.101

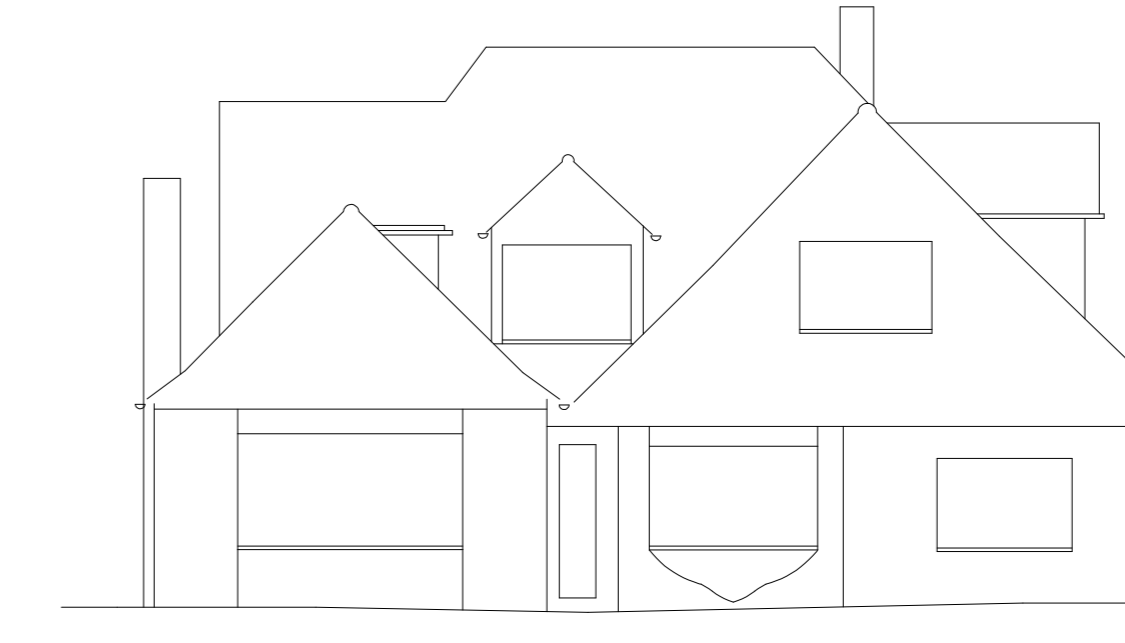

No.103

Datum 110m

PROPOSED ELEVATIONS

COPYRIGHT: The contents of this drawing may not be reproduced in part or in whole without the written consent of Building Design Consultants

PROJECT: Proposed extension and alterations DRAWING NUMBER: 21023/5F

DRAWING: Proposed layouts and elevations

CLIENT: Mr & Mrs L Montgomery

SITE: 99 The Ridgeway, Northaw, Potters Bar, EN6 4BG

DATE: June 2021

SCALE: 1:100 @ A0

Building Design Consultants
 ARCHITECTURAL DESIGNERS
 STRUCTURAL ENGINEERS
 BUILDING SURVEYORS
 PLANNING CONSULTANTS
 BUILDING CONSULTANTS

Search Cottage, Birchfield Road, Nordsiph, Downham Market PE38 0BP
 Tel: 01992 768866 www.plansandcalcs.co.uk

Amendments:
 A: Sheet 1:100 A0 to accommodate wider street scene from elevation 07/2021 P/N
 B: Consult comments 4/8/2021 P/N
 C: Drawn 24/8/2021 P/N
 D: Drawn 13/12/2021 P/N
 E: Drawn 13/12/2021 P/N
 F: Drawn 15/12/2021 P/N

THIS WORK MAY BE AFFECTED BY THE PROVISIONS OF THE PARTY WALL ETC. ACT 1996

THE CONTRACTOR MAY BE RESPONSIBLE FOR NOTIFYING HSE UNDER CDM REGULATIONS 1994 IF THE PROJECT IS COMMERCIAL OR INDUSTRIAL. A PLANNING SUPERVISOR SHOULD BE APPOINTED

LABC
 Registered
Local Authority, Scheme