



Block 3 Elevation B-B

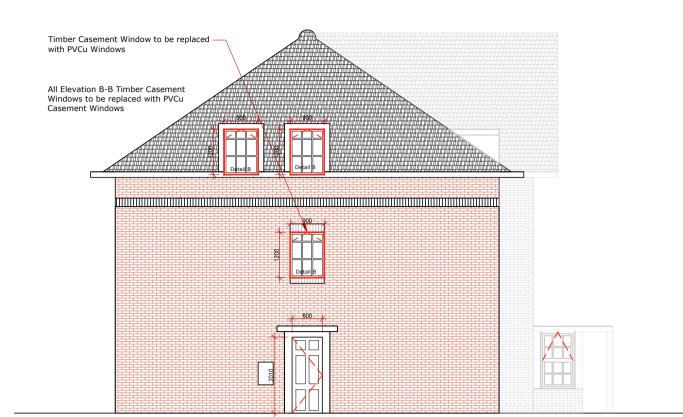

Block 3 Elevation C-C



Block 3 Elevation D-D

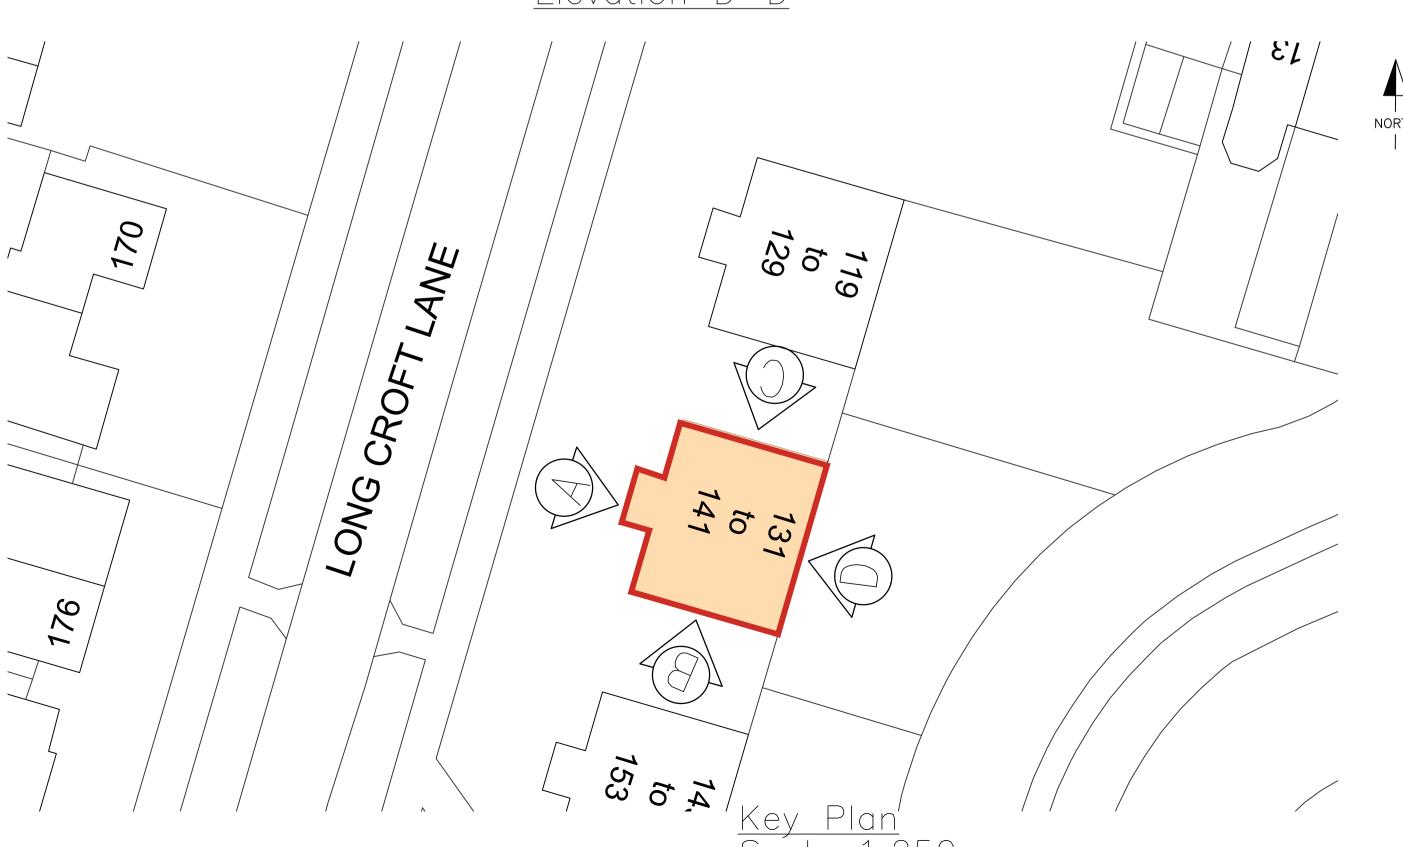

ALL DIMENSIONS, LEVELS AND CLEARANCES TO BE CHECKED ON SITE PRIOR TO WORKS COMMENCING THIS DRAWING SHOULD BE READ IN CONJUNCTION WITH ALL OTHER PROJECT RELATED DRAWINGS,


THIS DRAWING SHOULD BE READ IN CONJUNCTION WITH ALL OTHER PROJECT RELATED DRAWINGS, SPECIFICATIONS AND DOCUMENTS AS PART OF A SINGLE PROJECT PACKAGE.

ANY DISCREPANCY BETWEEN THIS DRAWING, OTHER DRAWINGS FORMING PART OF THIS CONTRACT, OR THE SPECIFICATION / BILLS OF QUANTITIES MUST BE CLARIFIED BEFORE COMMENCEMENT OF ANY WORK OR ORDERING OF ANY MATERIALS.

PLEASE CONSULT THE AUTHOR OR PROJECT MANAGER SHOULD THE READER REQUIRE CLARIFICATION ON ANY PART OF THIS DRAWING.

THE COPYRIGHT OF THE DRAWING AND DESIGN IS THE PROPERTY OF THE COMPANY. THIS INFORMATION HAS BEEN ISSUED UNDER SPECIFIC TERMS FOR THIS PROJECT AND MAY ONLY BE USED AND REPRODUCED ACCORDINGLY.

NOTES

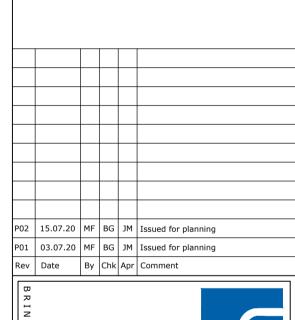



DN OFFICE
Third Floor
Baird House
15-17 St Cross Street
London ECIN 8UW
T: 020 7651 0790

TSTEVENAGE OFFICE
Suite 237, Second Floor
Kings Court Business Centre
London Road, Stevenage
Hertfordshire SG1 2NG
T:020 3714 7063

Notting Hill Genesis

Project Title:

Priority 1 units - Longcroft Lane blocks AL8 6EL

Drawing Title:

Block 3 - Proposed Front, Side & Rear Elevations

tatus:

PLANNING ISSUE

Drawn By: Designed By: Checked By: Approved By

MF	DC		BG			JM	
Original	Scale @ A1:						
03/0	1:100						
Job No/	Originator		Zone		Level		
227	227727		CG	В3		EL	
Туре	Discipline	Nun	ber	Suitabilit	y F	Revision	
DR	В	22	05	S4		P02	
				l			

SCALE 1:100