




Plots 8 & 11

Plots 9 & 10

**Front Elevation**

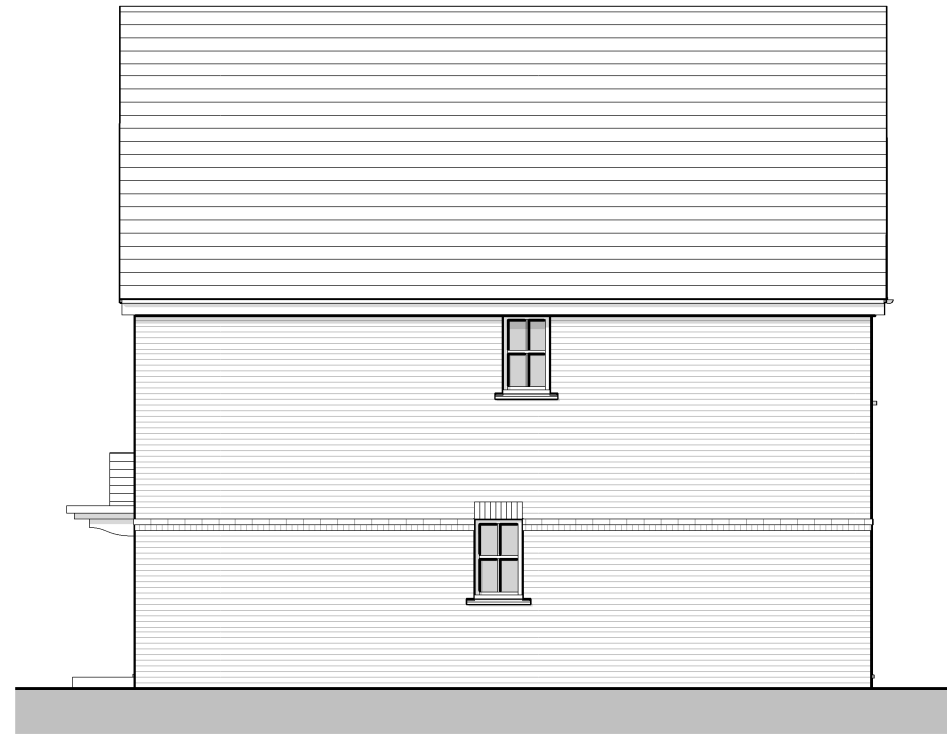

Plots 9 & 10

**Right Elevation**



Plots 9 & 10

Plots 8 & 11

**Rear Elevation**



Plots 8 & 11

**Left Elevation**



E:\Users\James.Gould\Documents\2368\_House Types\_simon\_bartle.rvt

**NOTES:**  
 This drawing is the property of Boast Associates and is issued on the condition that it is not reproduced, disclosed or copied to any unauthorised person without written consent.  
 This drawing is to be read together with the specification and related drawings.

© BOAST ASSOCIATES

**REVISIONS:**

Rev	By	Chk	Date	Description
-----	----	-----	------	-------------

Materials Schedule	
Walls	Facing brick/ stained timber
Roof	Plain / interlocking roof tiles
Joinery	Windows / doors / fascias / soffits to be UPVC
Gutters & rmps	Black UPVC

Note: Plots 10-11 are handed

**FOR PLANNING APPROVAL**

Project:  
 Coopers Lane Rd  
 Northaw

Title:  
 Plots 8-11  
 Proposed Elevations

Drawn: JG	Chk'd:	Date: 26.04.19	Scale: 1 : 100	Size: A3
Project No: 2364	Drawing No: PL17	Rev:		



T 01438 365000  
 E architects@boastarchitects.com  
 W boastarchitects.com

16 Gateway 1000, Whittle Way, Stevenage, Hertfordshire, SG1 2FP