



**General Notes:**


1. This drawing is to be read in conjunction with other consultants drawings.
2. Check site conditions prior to commencement of work.
3. Discrepancies must be reported directly to the Architect.
4. Do not scale off drawing, use figured dimensions only, unless for planning purposes.
5. This drawing may be issued in colour, and may be a non-standard paper size.

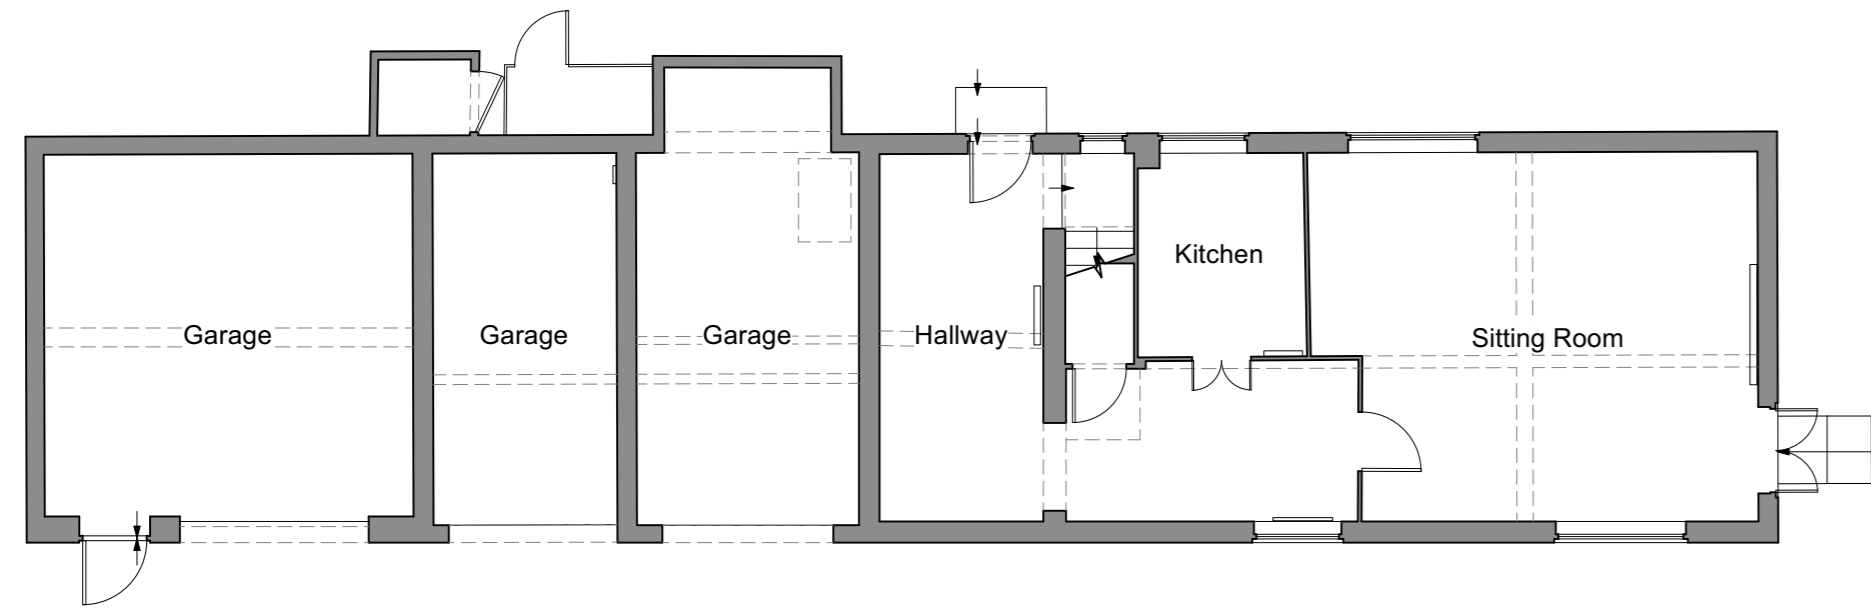

GROUND FLOOR PLAN

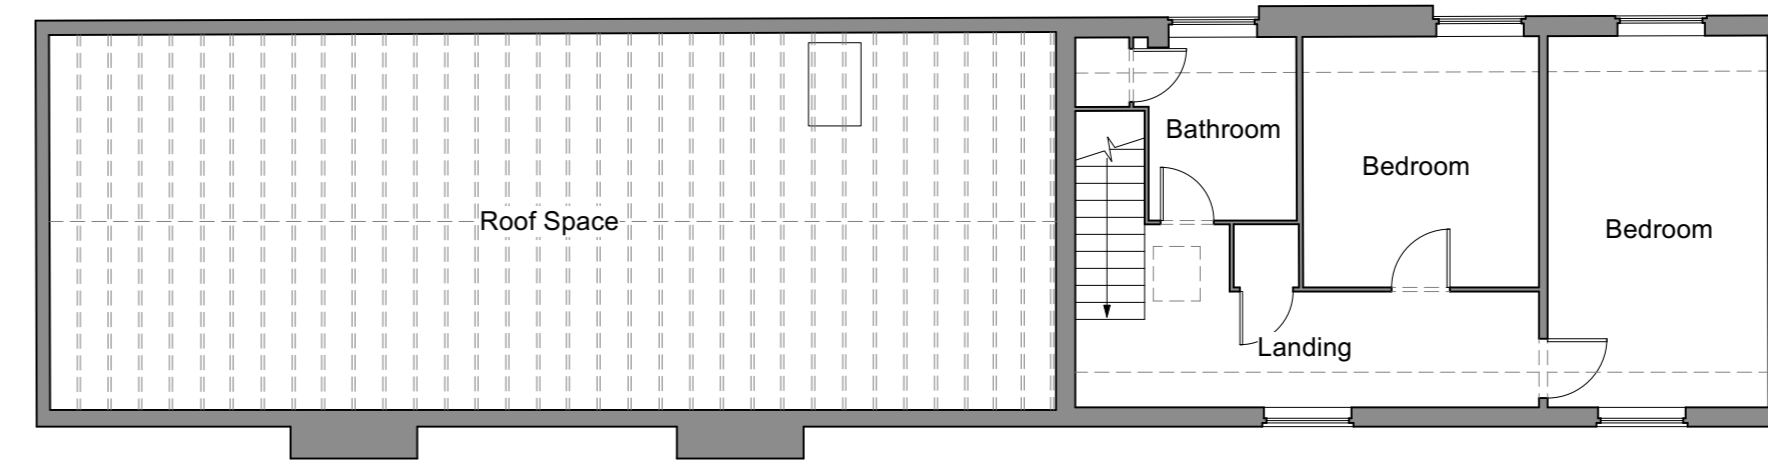


FIRST FLOOR PLAN

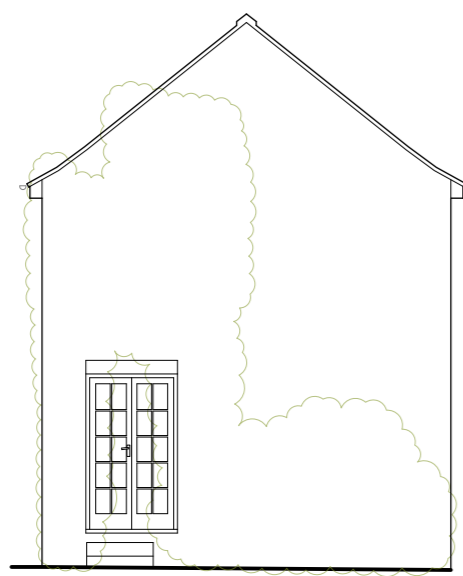

NORTH ELEVATION



EAST ELEVATION

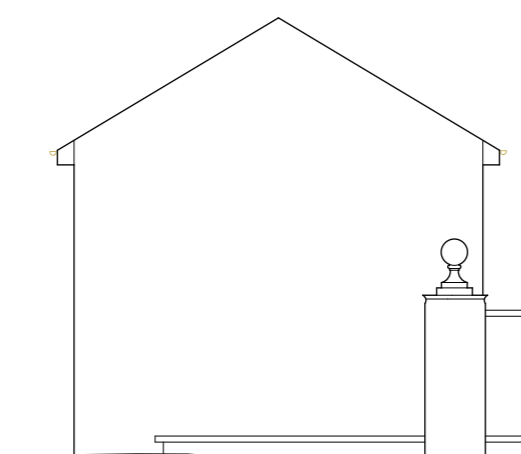

SOUTH ELEVATION



WEST ELEVATION

Rev	Date	Notes	Drawn
P1	19/06/2023	Preliminary Issue	HE
Scale 1 : 100 @ A1			
QA Serial Number	82518		

**YIANGOU**  
 Yiangou Architects, Dyer House, 3 Dyer Street, Gloucester, Gloucestershire, GL7 2PP  
 t 01285 888150 e architecture@yiangou.com w www.yiangou.com

Project Address	Woodlands, The Ridgeway, Hertfordshire EN6 4 BN		
Project Description	Proposed Extensions		
Drawing Title	PDR Application_Existing Managers Cottage		
Drawing No.	2755-1078	Rev.	P1