




General Notes:

1. This drawing is to be read in conjunction with other consultants drawings.
2. Check site conditions prior to commencement of work.
3. Discrepancies must be reported directly to the Architect.
4. Do not scale off drawing, use figured dimensions only, unless for planning purposes.
5. This drawing may be issued in colour, and may be a non-standard paper size.

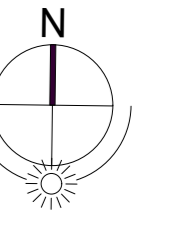


KEY:

- Existing Walls
- Proposed Walls

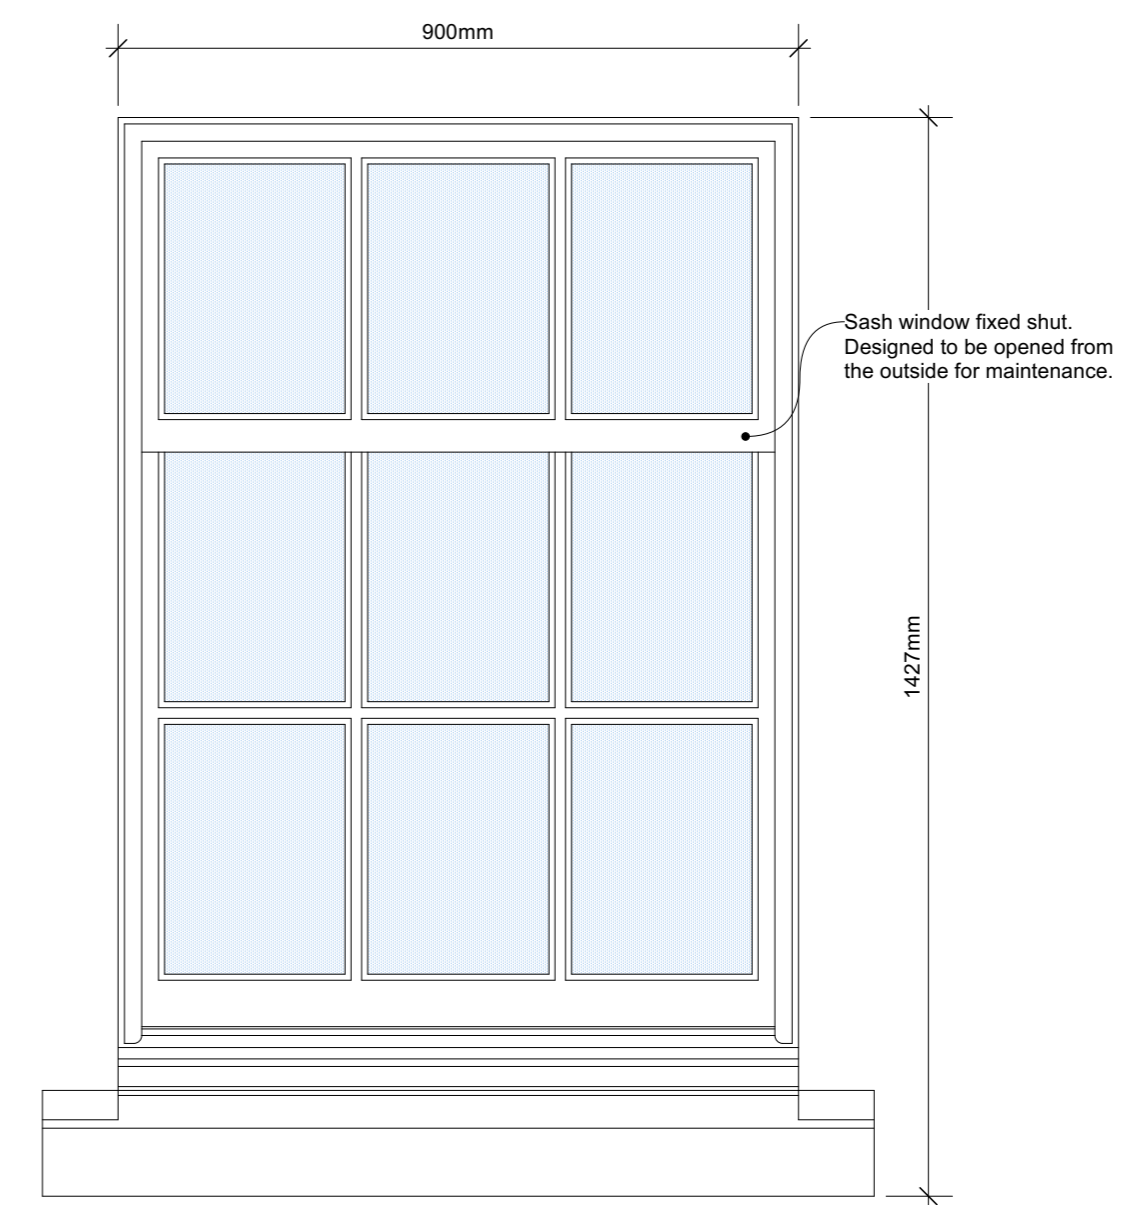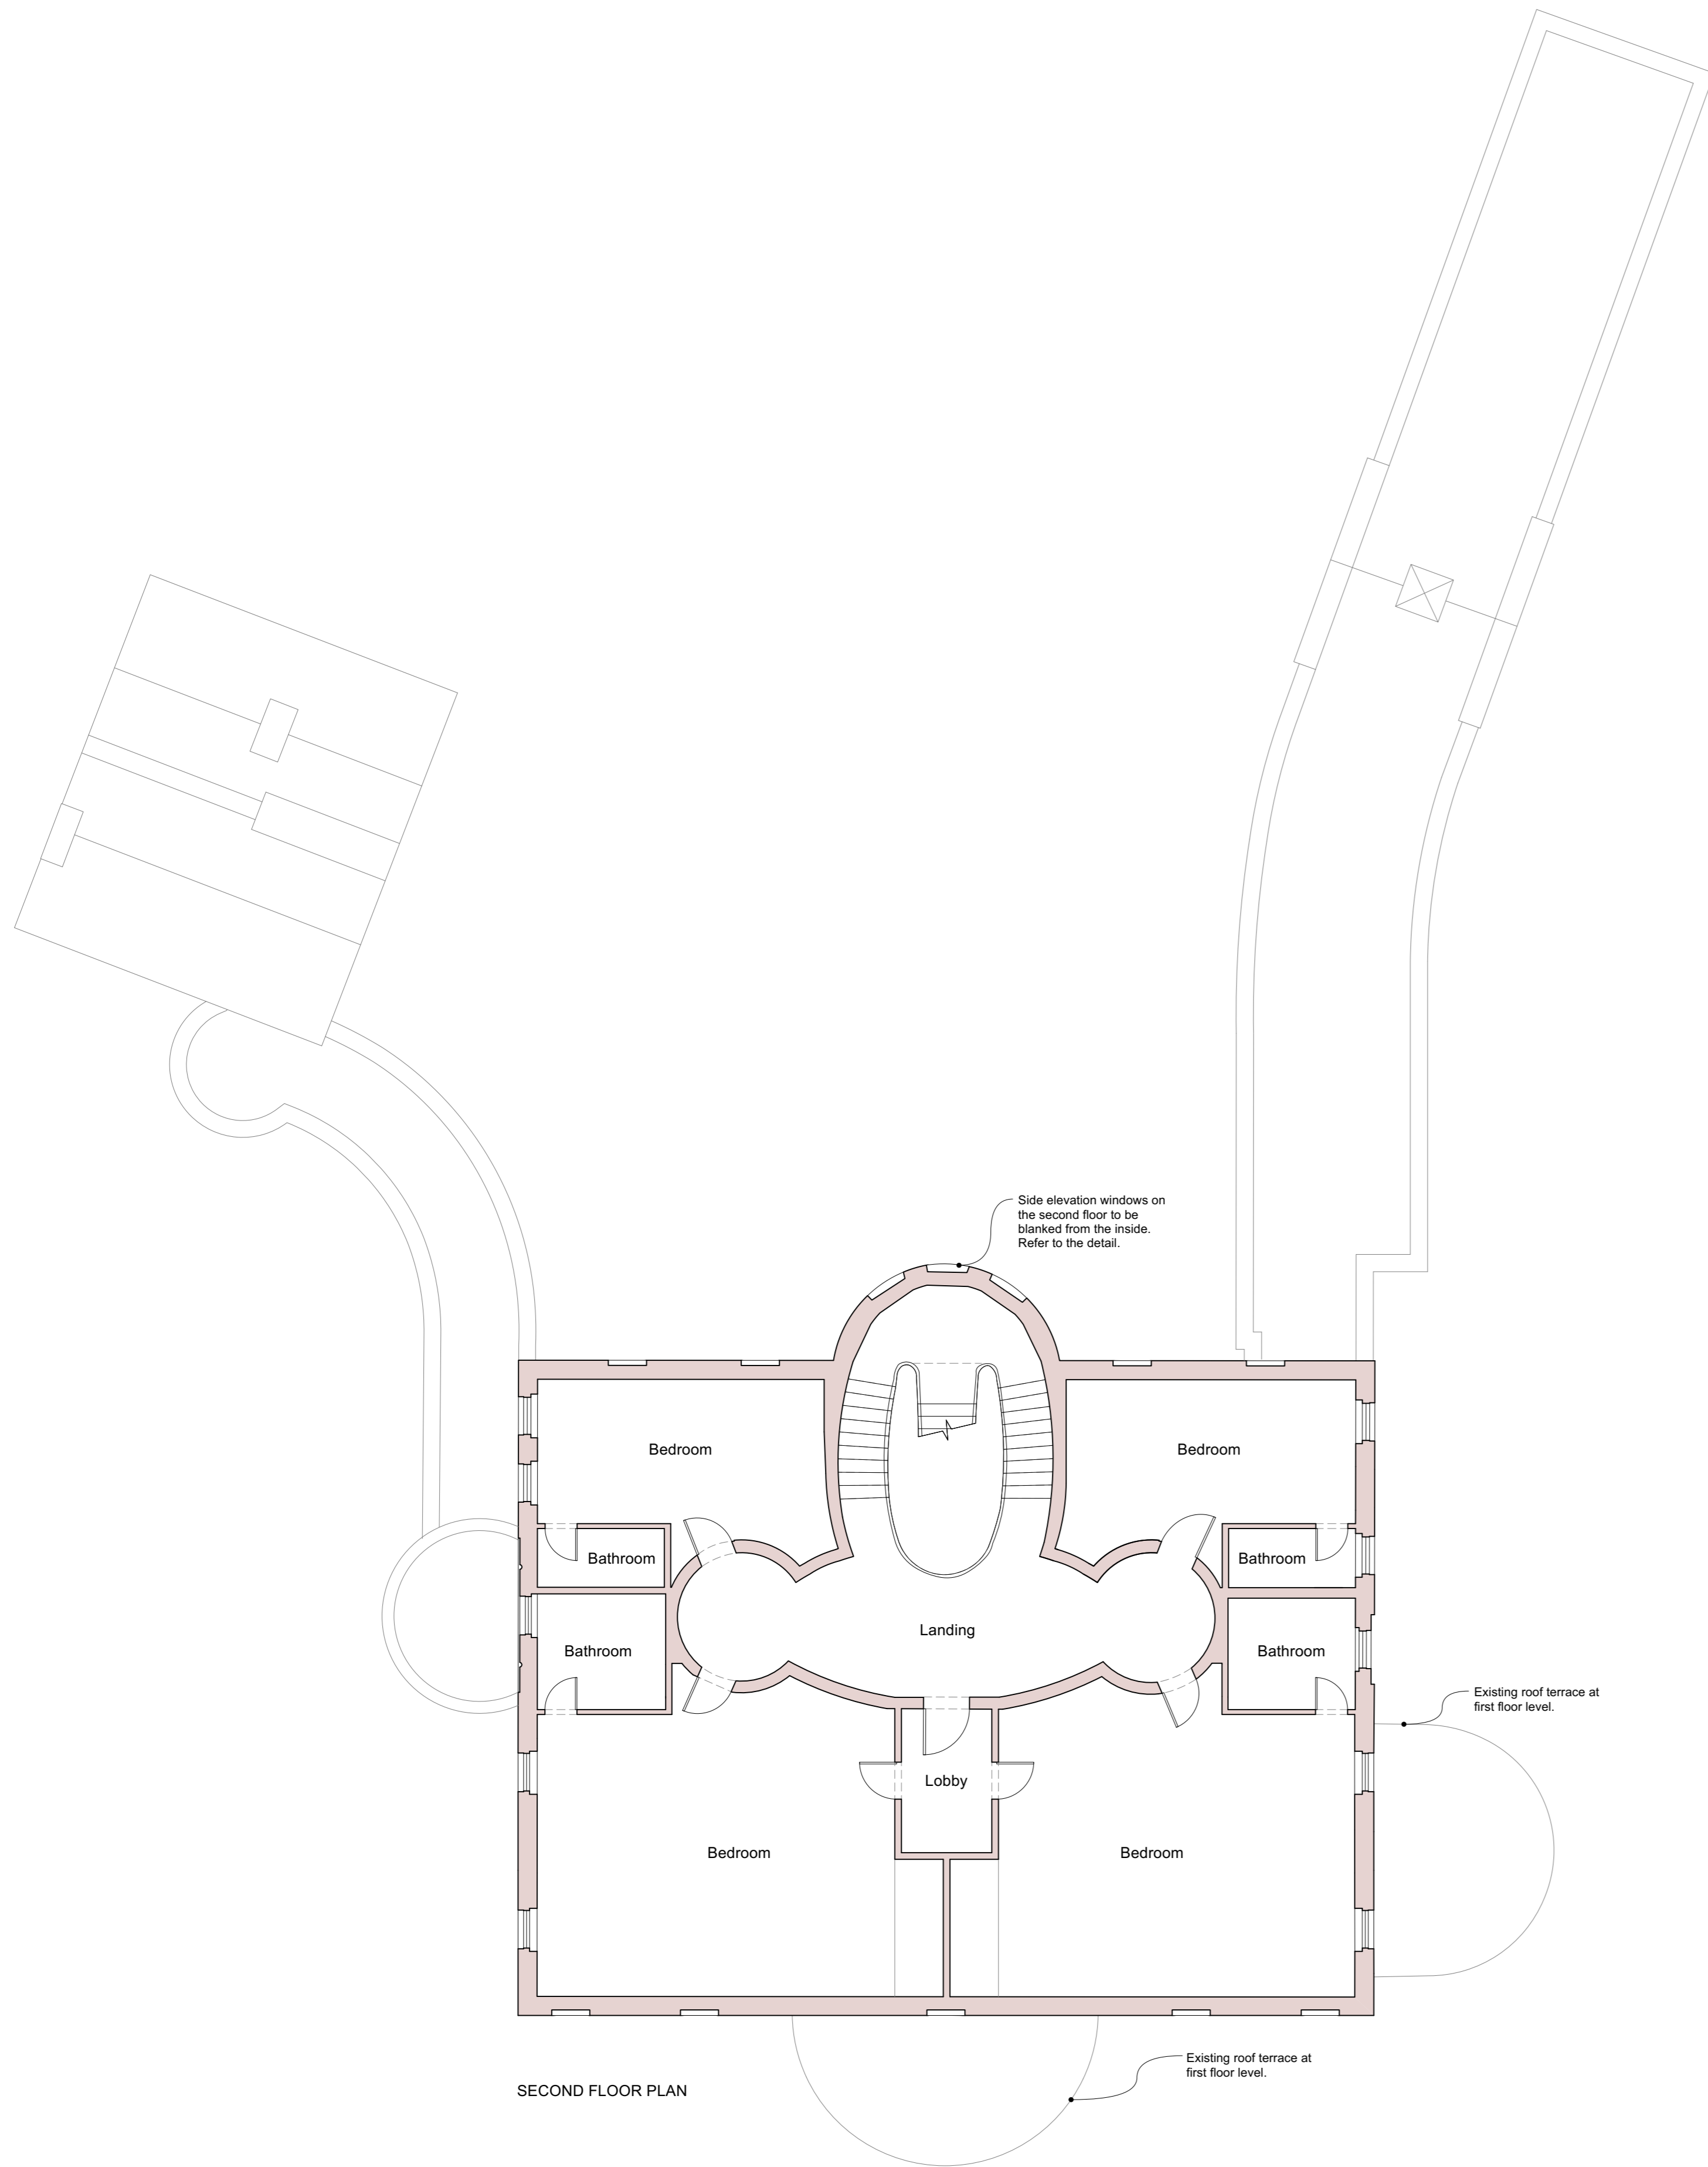

EXTERNAL ELEVATION

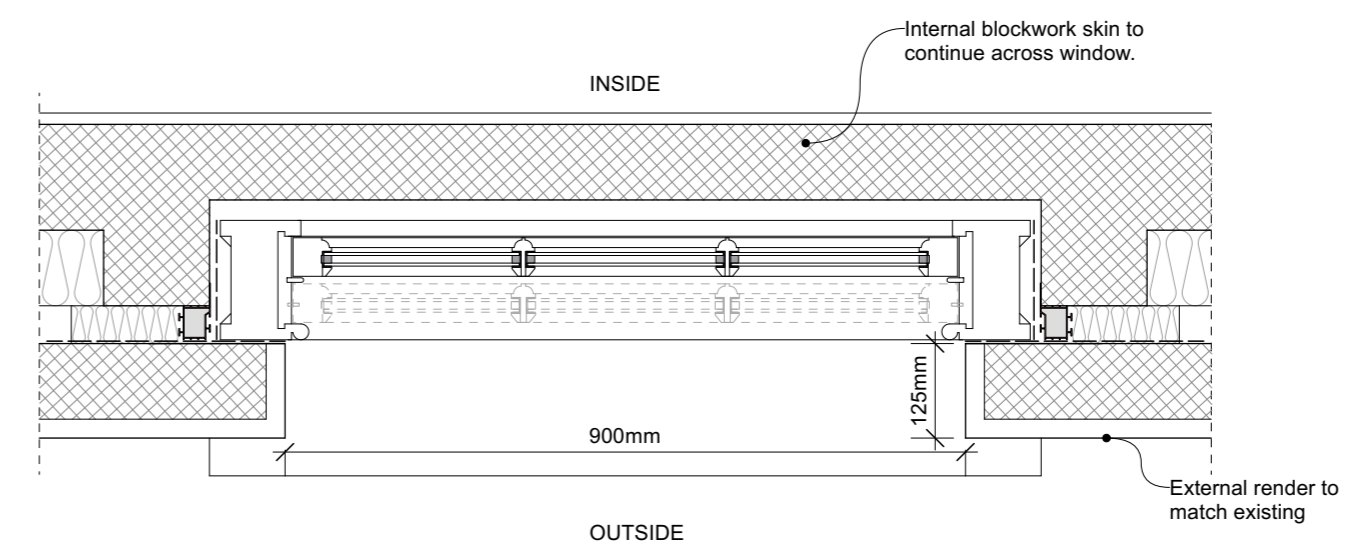

Blocked Side Elevation Typical detail
Scale 1:10

Rev	Date	Notes	Drawn
C	04/04/2024	Prior Notification Application	-

Scale 1 : 100 @ A1

QA Serial Number	98463
------------------	-------

YIANGOU
 Yiangou Architects, Dyer House, 3 Dyer Street, Cirencester, Gloucestershire, GL7 2PP
 t 01285 688150 e architecture@yiangou.com w www.yiangou.com

Project Address	Woodlands, The Ridgeway, Hertfordshire EN6 4 BN
Project Description	Proposed Extensions
Drawing Title	Prior Notification Main House_Proposed Main House Floor Plans Sheet 2 with Typical Window Detail
Drawing No.	2755-1309
Rev.	C