



**BUILDING A**  
 4.9 X 24.2 = 118.5M<sup>2</sup>  
 EL 50.53 - GL 48.16 = 2.37M  
 2.37 X 118.5 = 280.84M<sup>3</sup>  
 plus  
 RL 51.34 - EH 50.53 = 0.81  
 (0.81 X 118.5) X .5 = 48M<sup>3</sup>  
 TOTAL: 48 + 281 = 329M<sup>3</sup>

**BUILDING B**  
 5.3 X 14.7 = 78M<sup>2</sup>  
 EL 49.88 - GL 47.09 = 2.79M  
 2.79 X 78 = 217.6M<sup>3</sup>  
 plus  
 RL 51.34 - EH 49.88 = 1.46  
 (1.46 X 78) X .5 = 57M<sup>3</sup>  
 TOTAL: 57 + 217 = 274M<sup>3</sup>

**BUILDING A + B = 118.5 + 78 = 196.5M<sup>2</sup>**  
**329 + 274 = 603M<sup>3</sup>**

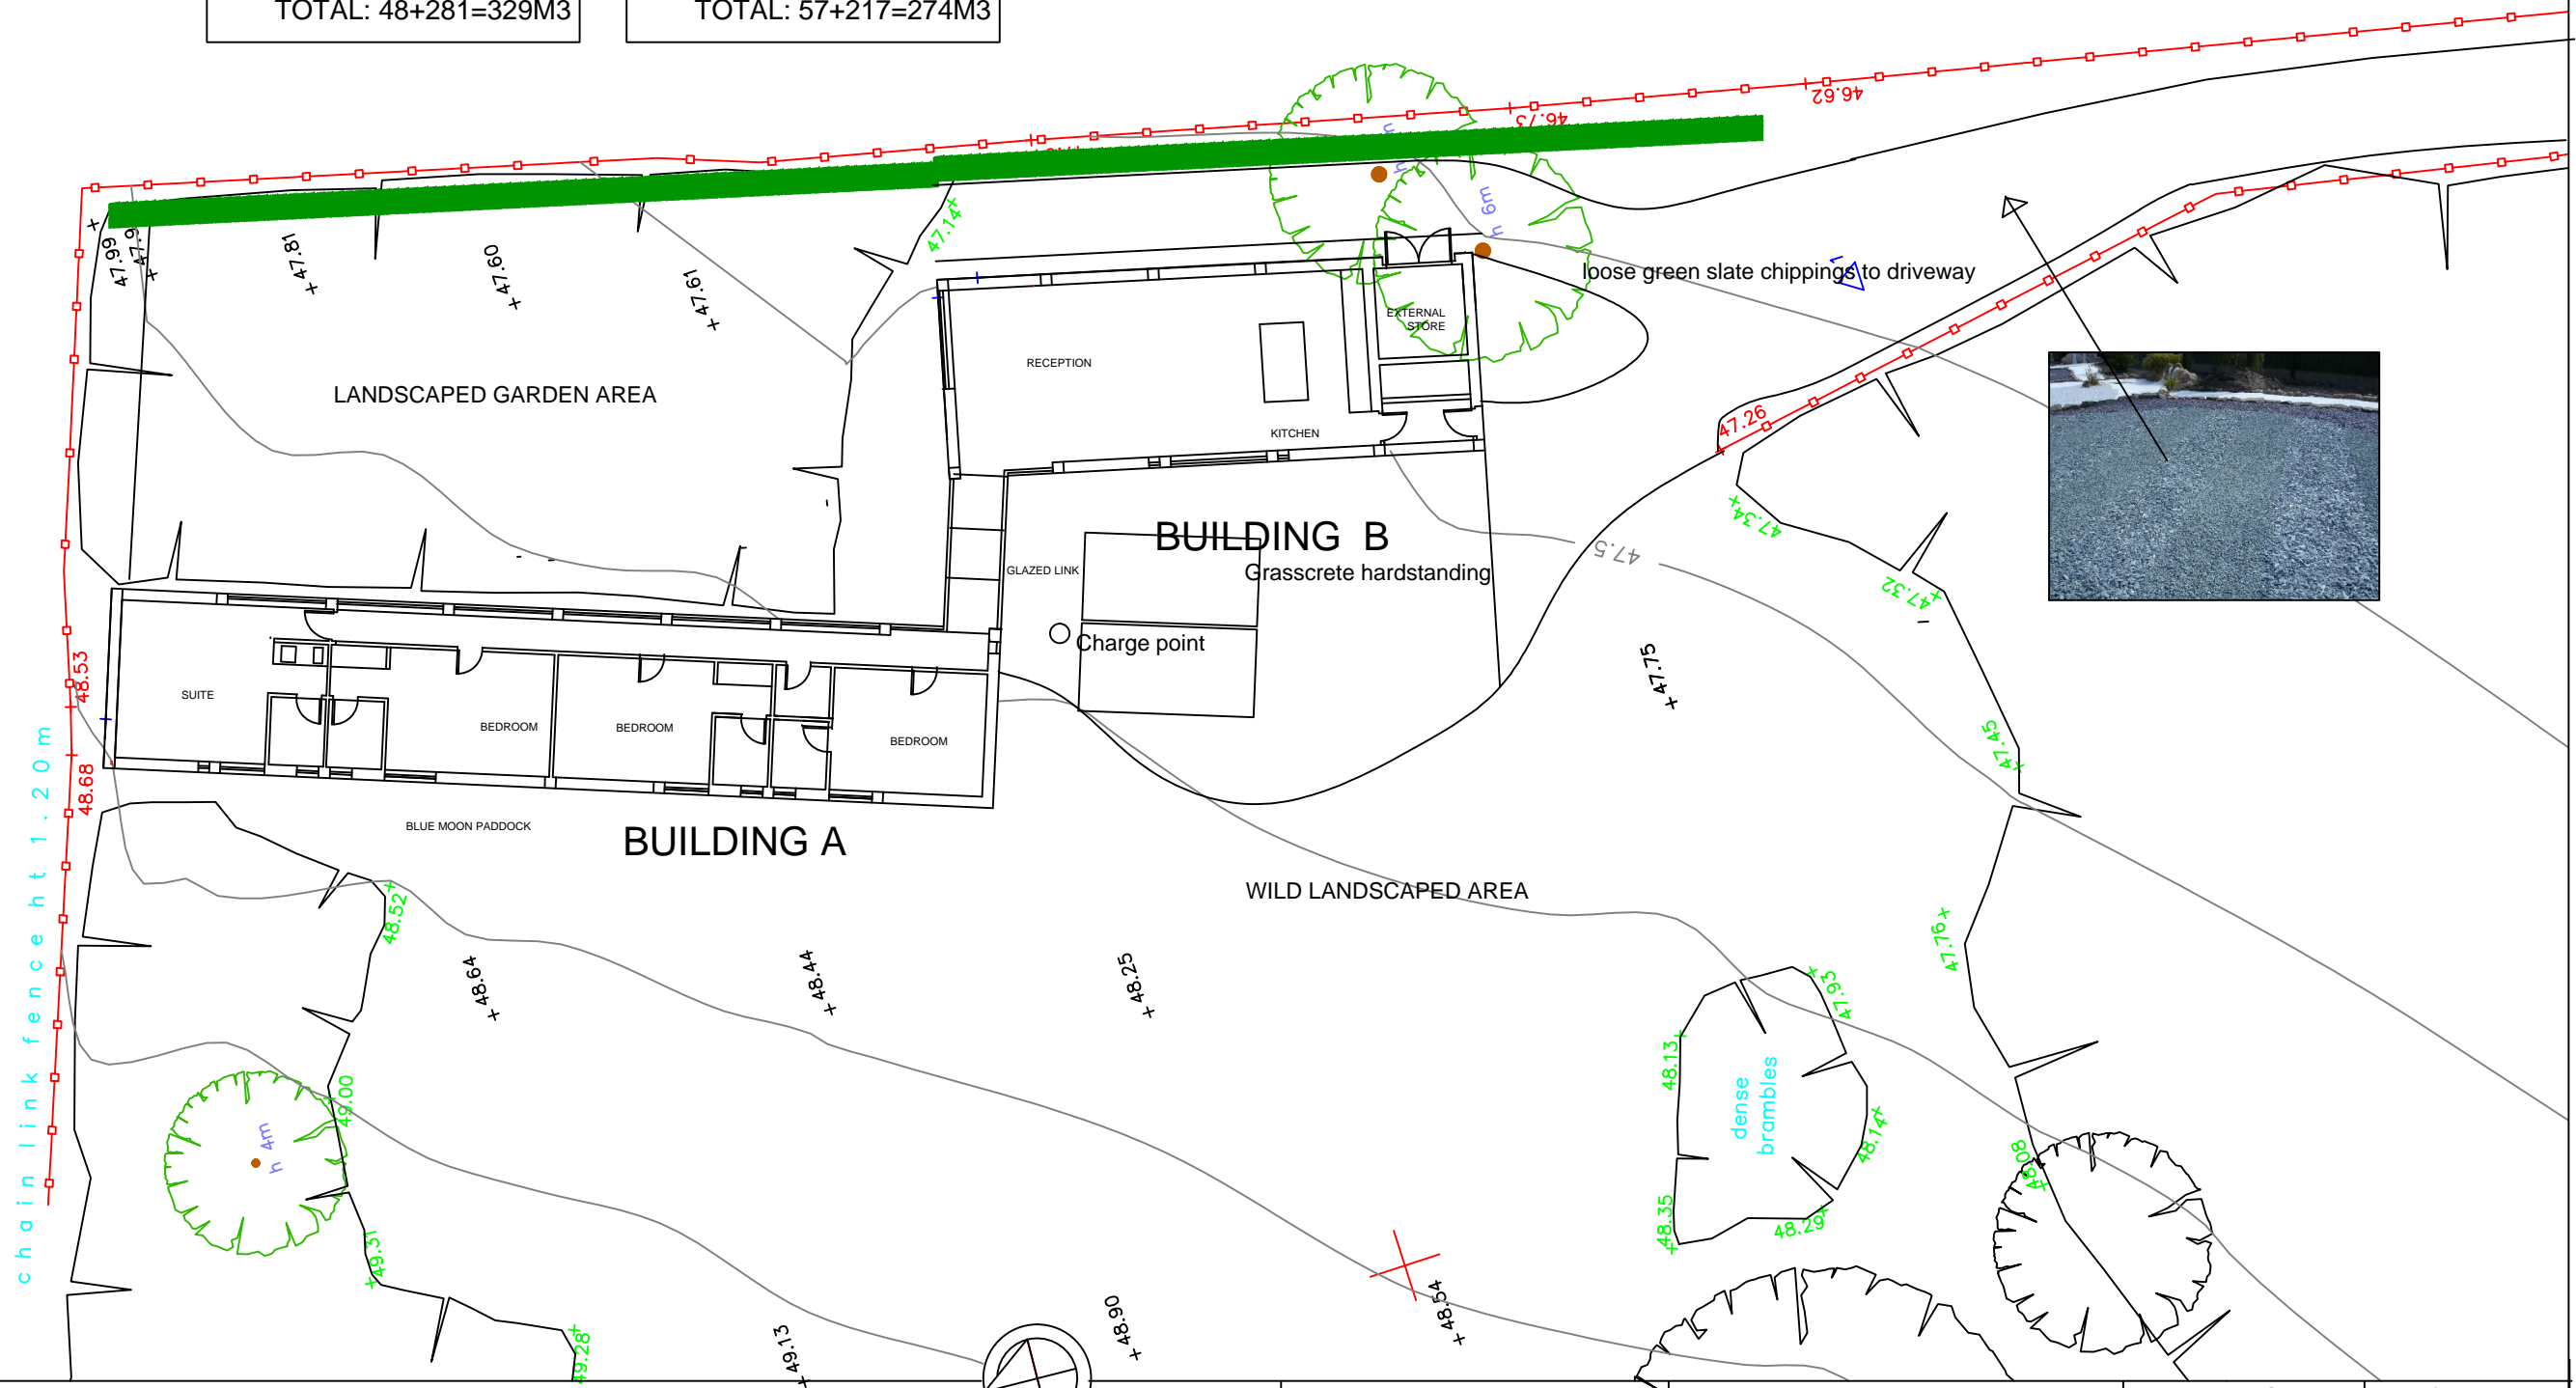

**Notes**  
 REV A  
 Driveway and hardstanding area shown

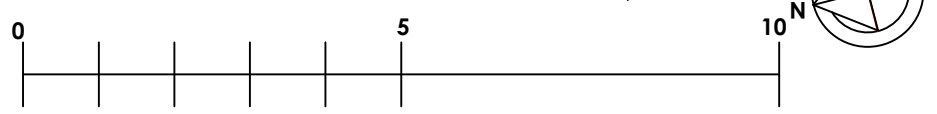

**Project**  
 BLUE MOON Paddock

**Drawing Title**  
 PROPOSED SITE PLAN

**Scale** 1:200 @ A3  
**Date** DEC 2017

**Drawing No.**  
**P/502/A**