



SECOND FLOOR

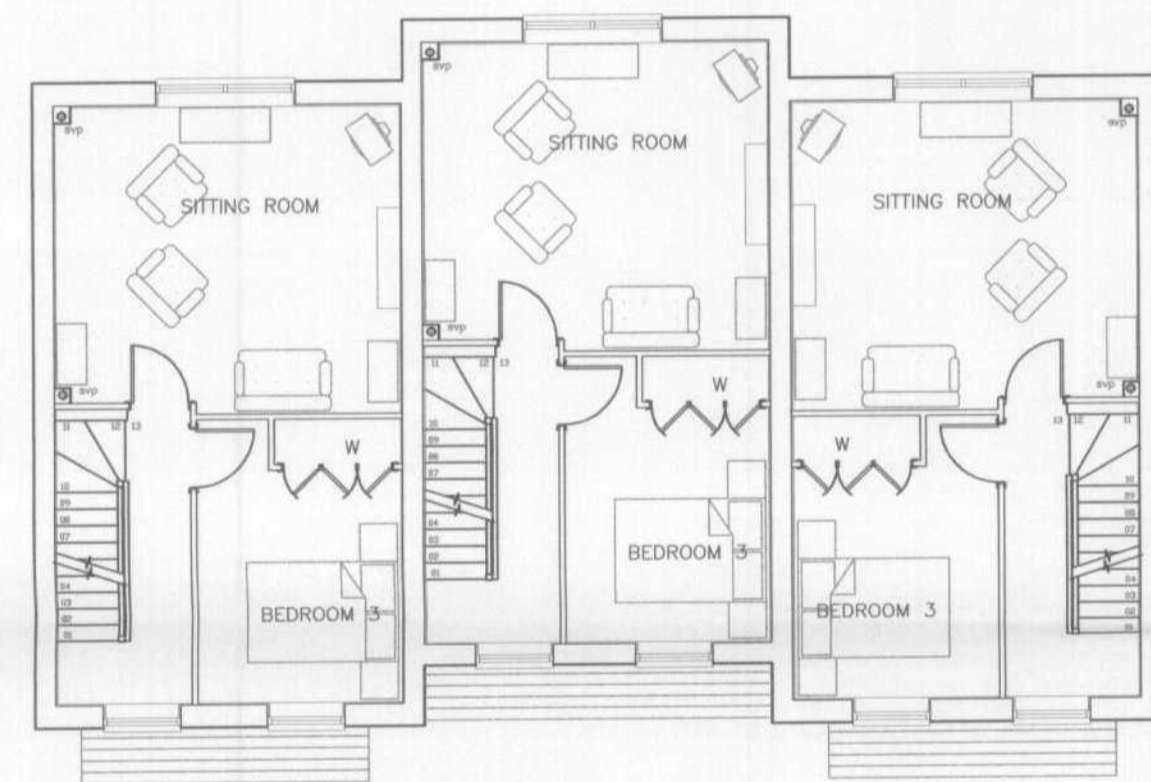

FIRST FLOOR

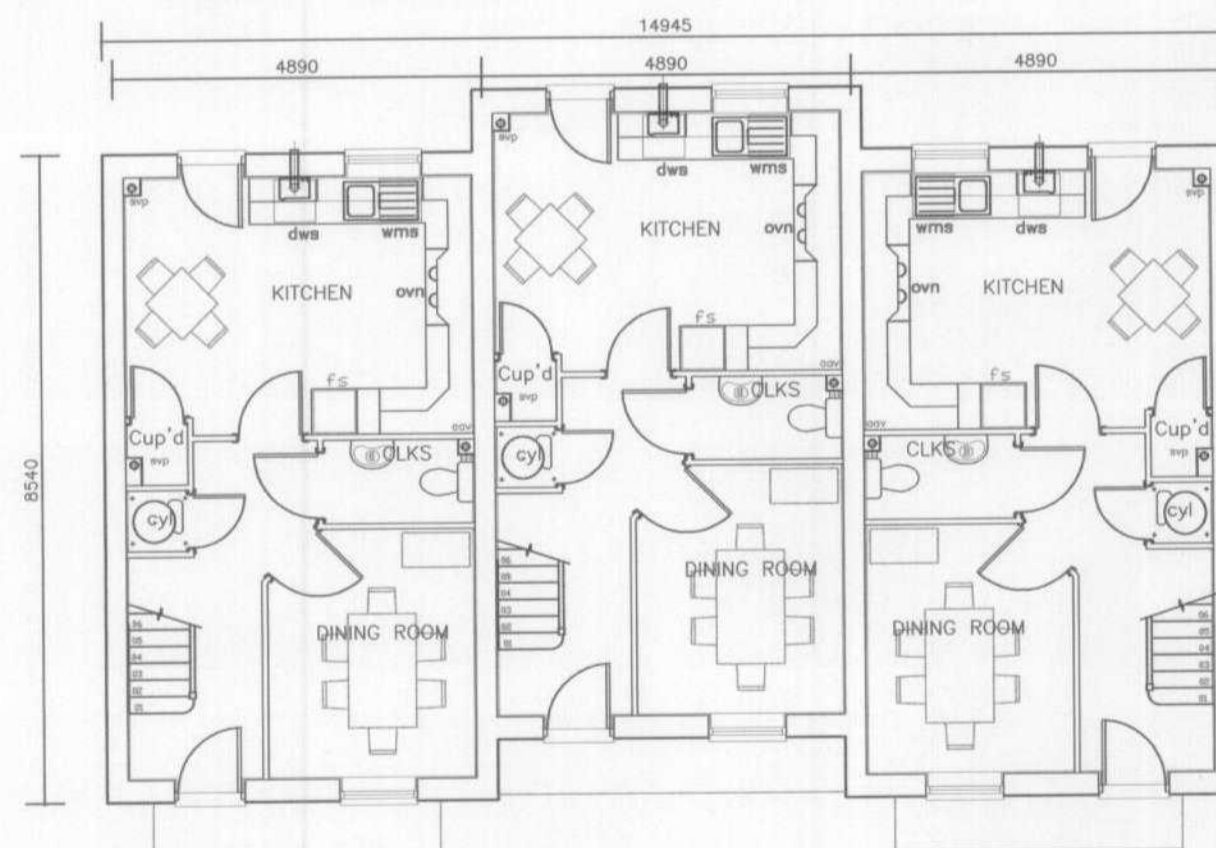


GROUND FLOOR



FRONT ELEVATION
UNITS 90-92 & 96-98

FRONT ELEVATION
UNITS 93-95

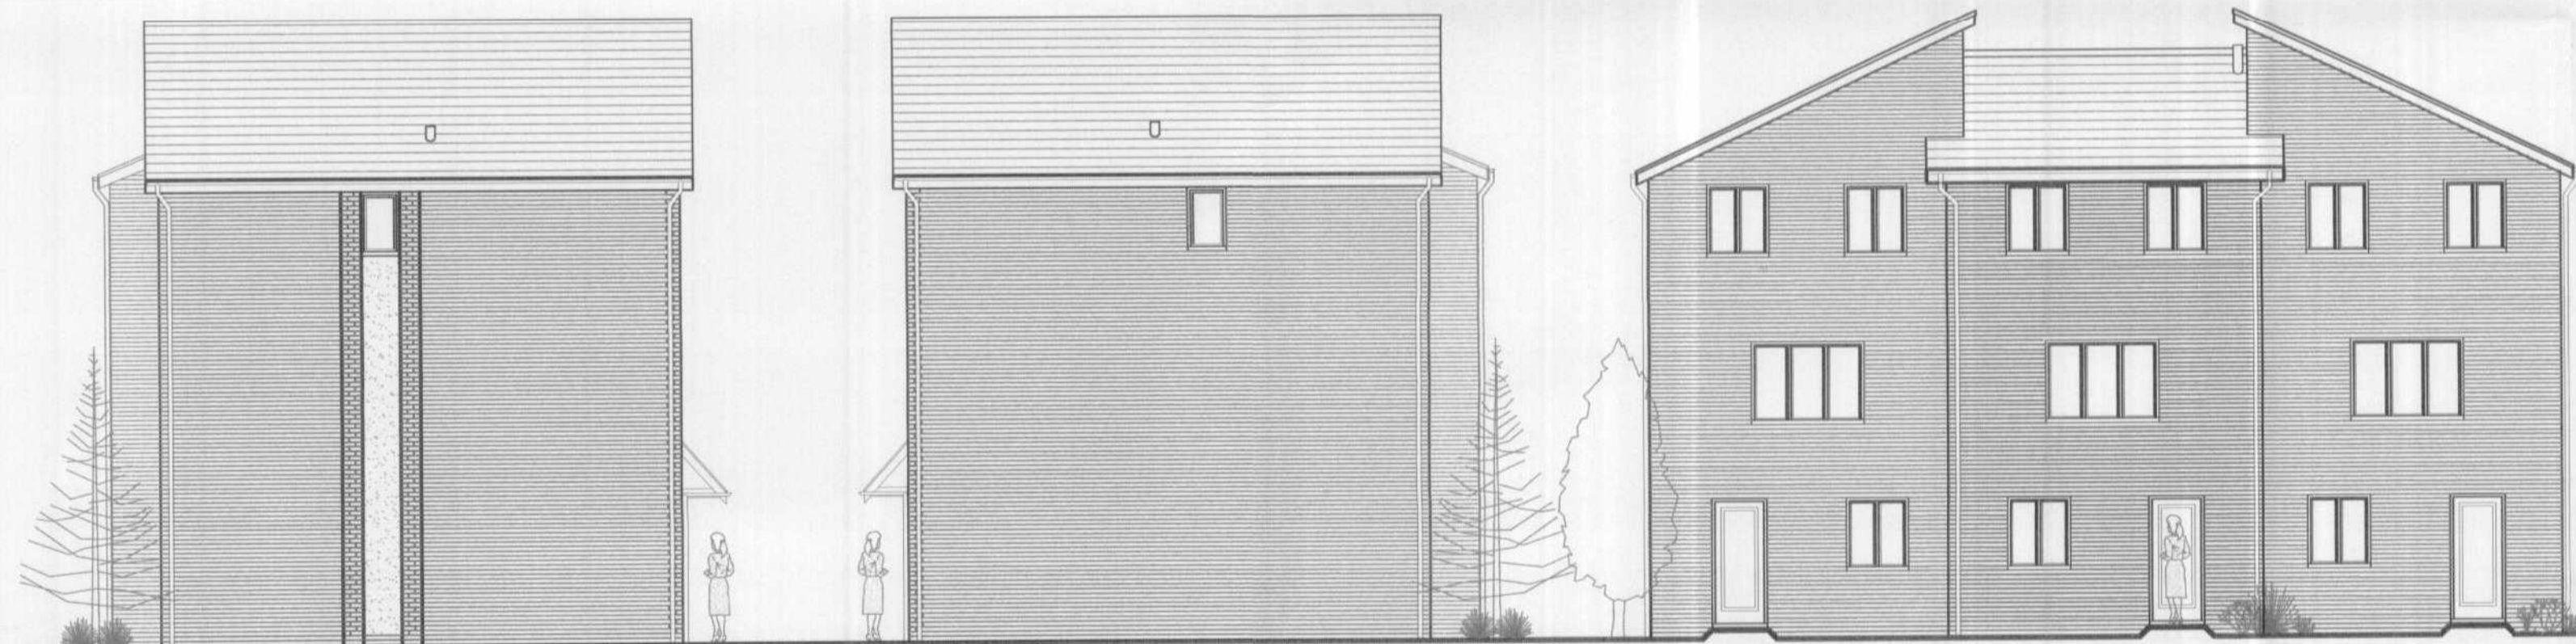

EOT ELEVATION
UNIT 98

EOT ELEVATION

REAR ELEVATION

WELWYN HATFIELD
PLANNING
OFFICE COPY
17 SEP 2007
No: 56/07/1368/100

IMPORTANT NOTES
Do not scale from this drawing.
Verify all dimensions, levels and details on site.
If in doubt, ask before action.

COPYRIGHT ©
This drawing is copyright and may not be altered, reproduced or used other than for the contract for which it is issued without the written permission of Hickton Madeley Architects Ltd.

STATUS OF DRAWING
This drawing can only be used for its intended purpose as per indicated status.

RELATED DOCUMENTS
Read this drawing in conjunction with the appropriate specification(s) and other consultants drawings and specifications.

ELECTRONIC ISSUE
When this drawing is issued via e-mail or disc, it must be considered to be for information only. Hickton Madeley Architects Ltd accepts no responsibility for the use of this file. The files issued by Hickton Madeley Architects Ltd are subject to copyright ©.

MECHANICAL AND ELECTRICAL
Mechanical and Electrical items are indicative only. For detailed layouts, please refer to Engineers Drawings.

Rev	Description	Date	By	Chk
G	East elevation of unit 98 revised as per client / LPA meeting 130907	14-09-07	tb	
F	Building type identification added - please refer to site plan. Materials noted.	04-05-07	tb	
E	Alternative elevational treatments shown. Drawing layout and size amended	29-05-07	tb	
D	Windows amended on plan. Planning revision	14-08-07	js	
C	Elevational option shown	06-07-07	tb	
B	Basic elevations omitted. Central unit set-back and elevations augmented as A338 house types.	23-05-07	tb	
A	Basic house type revised, integral garage omitted, lengths of terrace reduced. Option shown.	20-03-07	tb	

PLANNING

SMC HICKTON MADELEY ARCHITECTS

Britannia House
50 Great Charles Street
Birmingham
B3 2LT
Client:
Bovis Homes Midlands / Taylor Wimpey plc

T: 0121 710 1810
F: 0121 710 1811
studio@hmarchitects.co.uk
www.smhicktonmadeley.com

EXTERNAL FINISHES

FRONT ELEVATION:
Ibstock Hardwicke Welbeck Red Mixture wirecut
Ibstock Staffordshire Slate Blue smooth (centre bay ground floor)
White textured render (centre bay upper floors to middle units only)

SIDE ELEVATION:
Ibstock Leicester Red Stock

REAR ELEVATION:
Ibstock Leicester Red Stock (outer bays)
Ibstock Hardwicke Welbeck Red Mixture wirecut (centre bay)

ROOF:
Eternit Birkdale dark grey tile

WINDOWS:
PVCu white

EXTERNAL DOORS:
Timber gloss white

Project Title

Phases 3 & 4
Salisbury Village
Hatfield

Drawing Title

3 Bedroom Town Houses (A327-type)
GA Plans and Elevations
SITE PLAN BUILDING TYPE G

Scale	Date	Drawn	Checked
1/100 @ A1	27-10-06	TB	
Drawing Number	Revision		
400290 / 017	G		