




- Notes
- 1- This drawing is prepared solely for design and planning submission purposes. It is not intended or suitable for either Building Regulations or Construction purposes and should not be used for such.
 - 2- All Dimensions are in millimeters.
 - 3- Dimensions are not to be scaled directly from drawings other than for Planning Purposes.
 - 4- All dimensions are to be checked on site and the Architect is to be informed of any discrepancies before construction commences.
 - 5- All references to drawings refer to current revision of that drawing.
 - 6- The Copyright of this drawing belongs to Archpl Ltd.

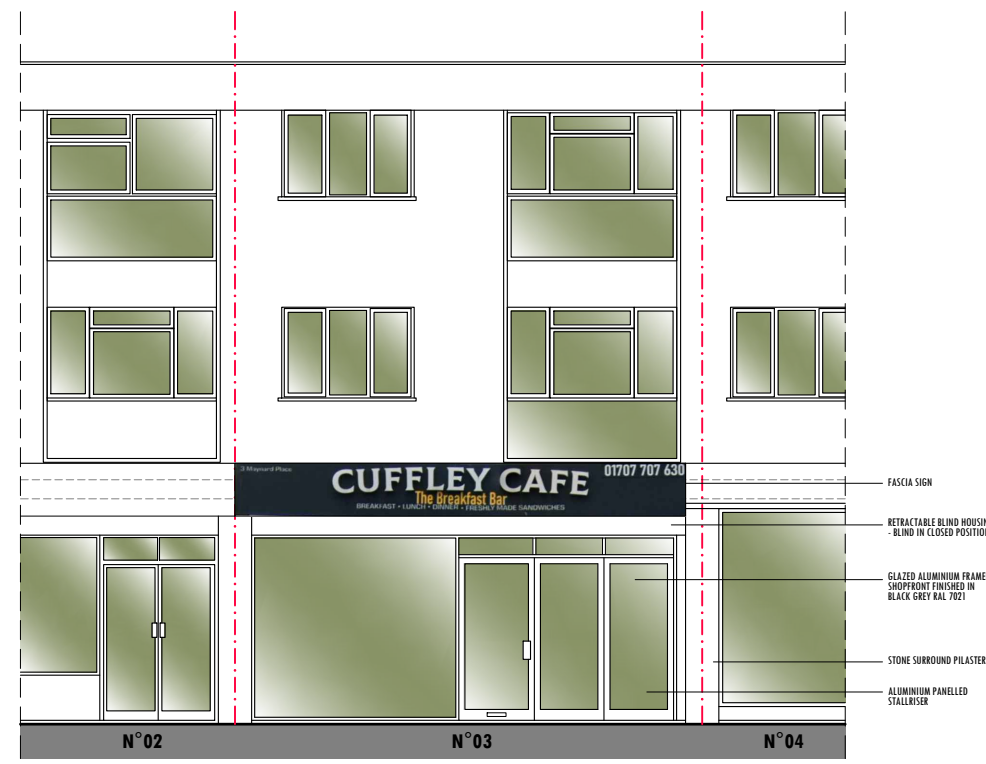

EXISTING FRONT ELEVATION
scale 1:100

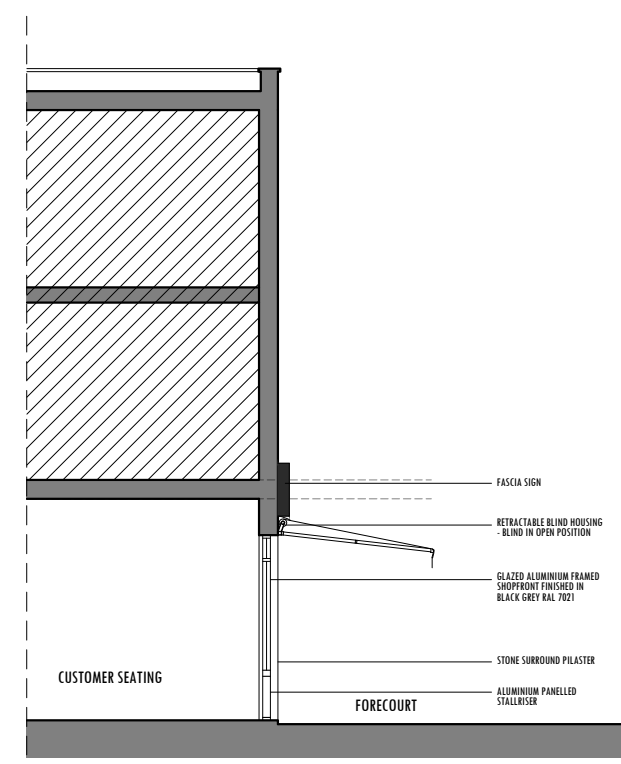

EXISTING SECTION
scale 1:100

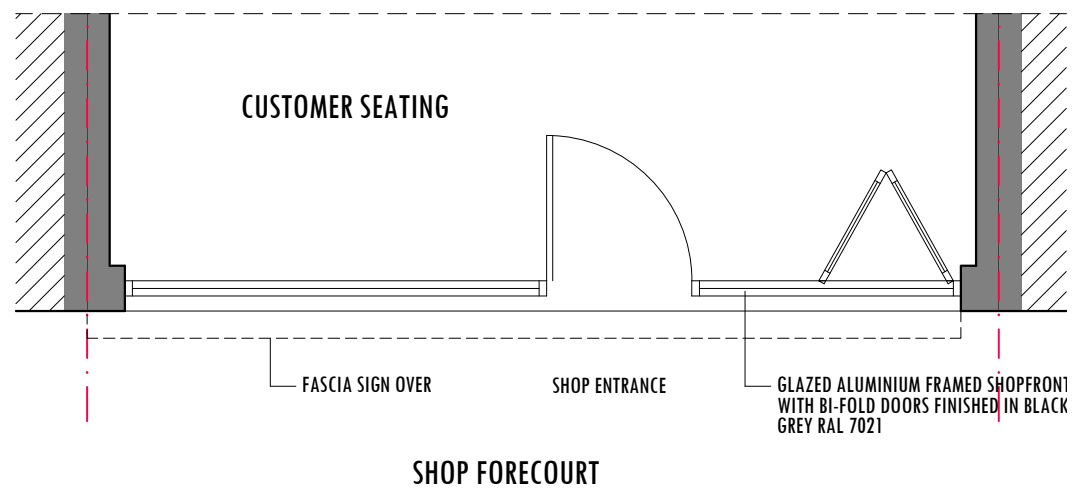

EXISTING GROUND FLOOR PLAN - SHOPFRONT
scale 1:50



EXISTING FRONT ELEVATION - APRIL 2023



Rev.	Date	Revisions
-	-	-

PLANNING

ARCH
ARCHITECTURAL DESIGN STUDIO
400 West Green Road, West Green,
London, N15 3PX
Tel: 0208 809 2320 - 0784241 0527
Web: www.archpl.co.uk

Client	Mr Cengiz Doldur	
Project	3 Maynard Place, Cuffley, EN6 4JA	
Scale	1/50,100 @A3	Date 02/2023
Drawn By	RG	Checked By AEC
Project No.	Drawing No.	Revision
23008	E101	-
Drawing title Existing Plans Elevation and Section		