




- Notes**
1. Drawing used for the status indicated only
 2. All dimensions and setting out shall be checked and confirmed and any discrepancies to be reported to the Architect prior to commencement of any work
 3. All work and materials to be in accordance with current statutory legislation, relevant codes of practice and British Standards
 5. Drawing to be read in accordance with relevant consultants and sub-contractors drawings and specifications
 6. This drawing is the property of Clear Architects Ltd and is not to be used in whole or in part without written consent
 7. All dimensions to be verified on site, measured information provided by client

No	Revision	Date
A	issued in accordance with planning officer's comments	13/06/17
-	issued to planning	09/06/17

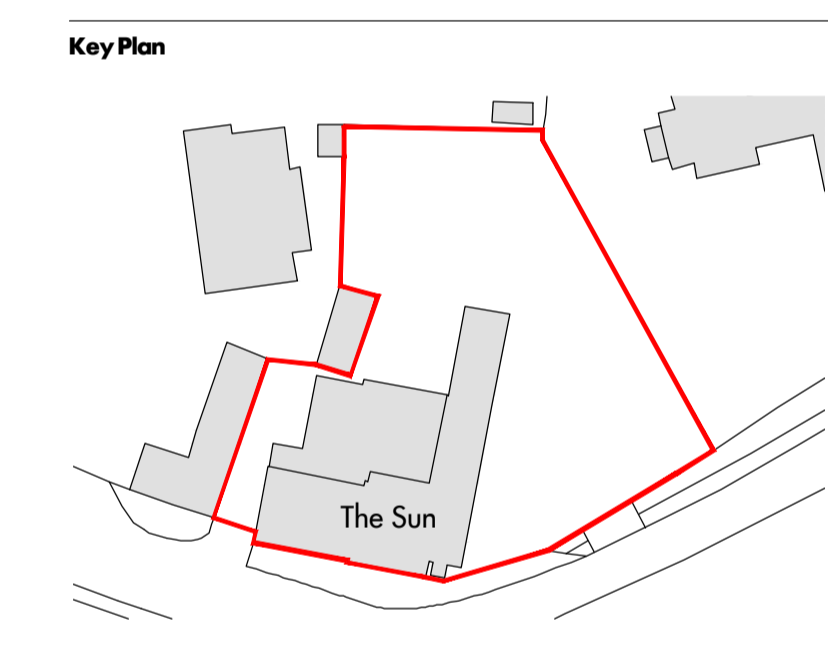

Project
 The Sun
 Northaw
 Hertfordshire
 EN6 4NL

Client
 Private Client

Title Proposed Site Plan	Drawn By TJ
	Checked By MC

Drawing Status
 Planning

Scale 1:100	Sheet A1	Date Jun-17
-----------------------	--------------------	-----------------------

Drawing No. 304-PL-02	Rev A
---------------------------------	-----------------

Proposed Site Plan
 0 0.5 1 2 3 4 5 10m
 scale 1:100

Key:
 - - - boundary referenced from OS Map

clear.

The Studio
 38 Church Hill
 Loughton
 Essex, IG10 1LA
 Tel +44 (0)208 502 5585
 www.cleararchitects.co.uk

© Clear Architects Ltd