

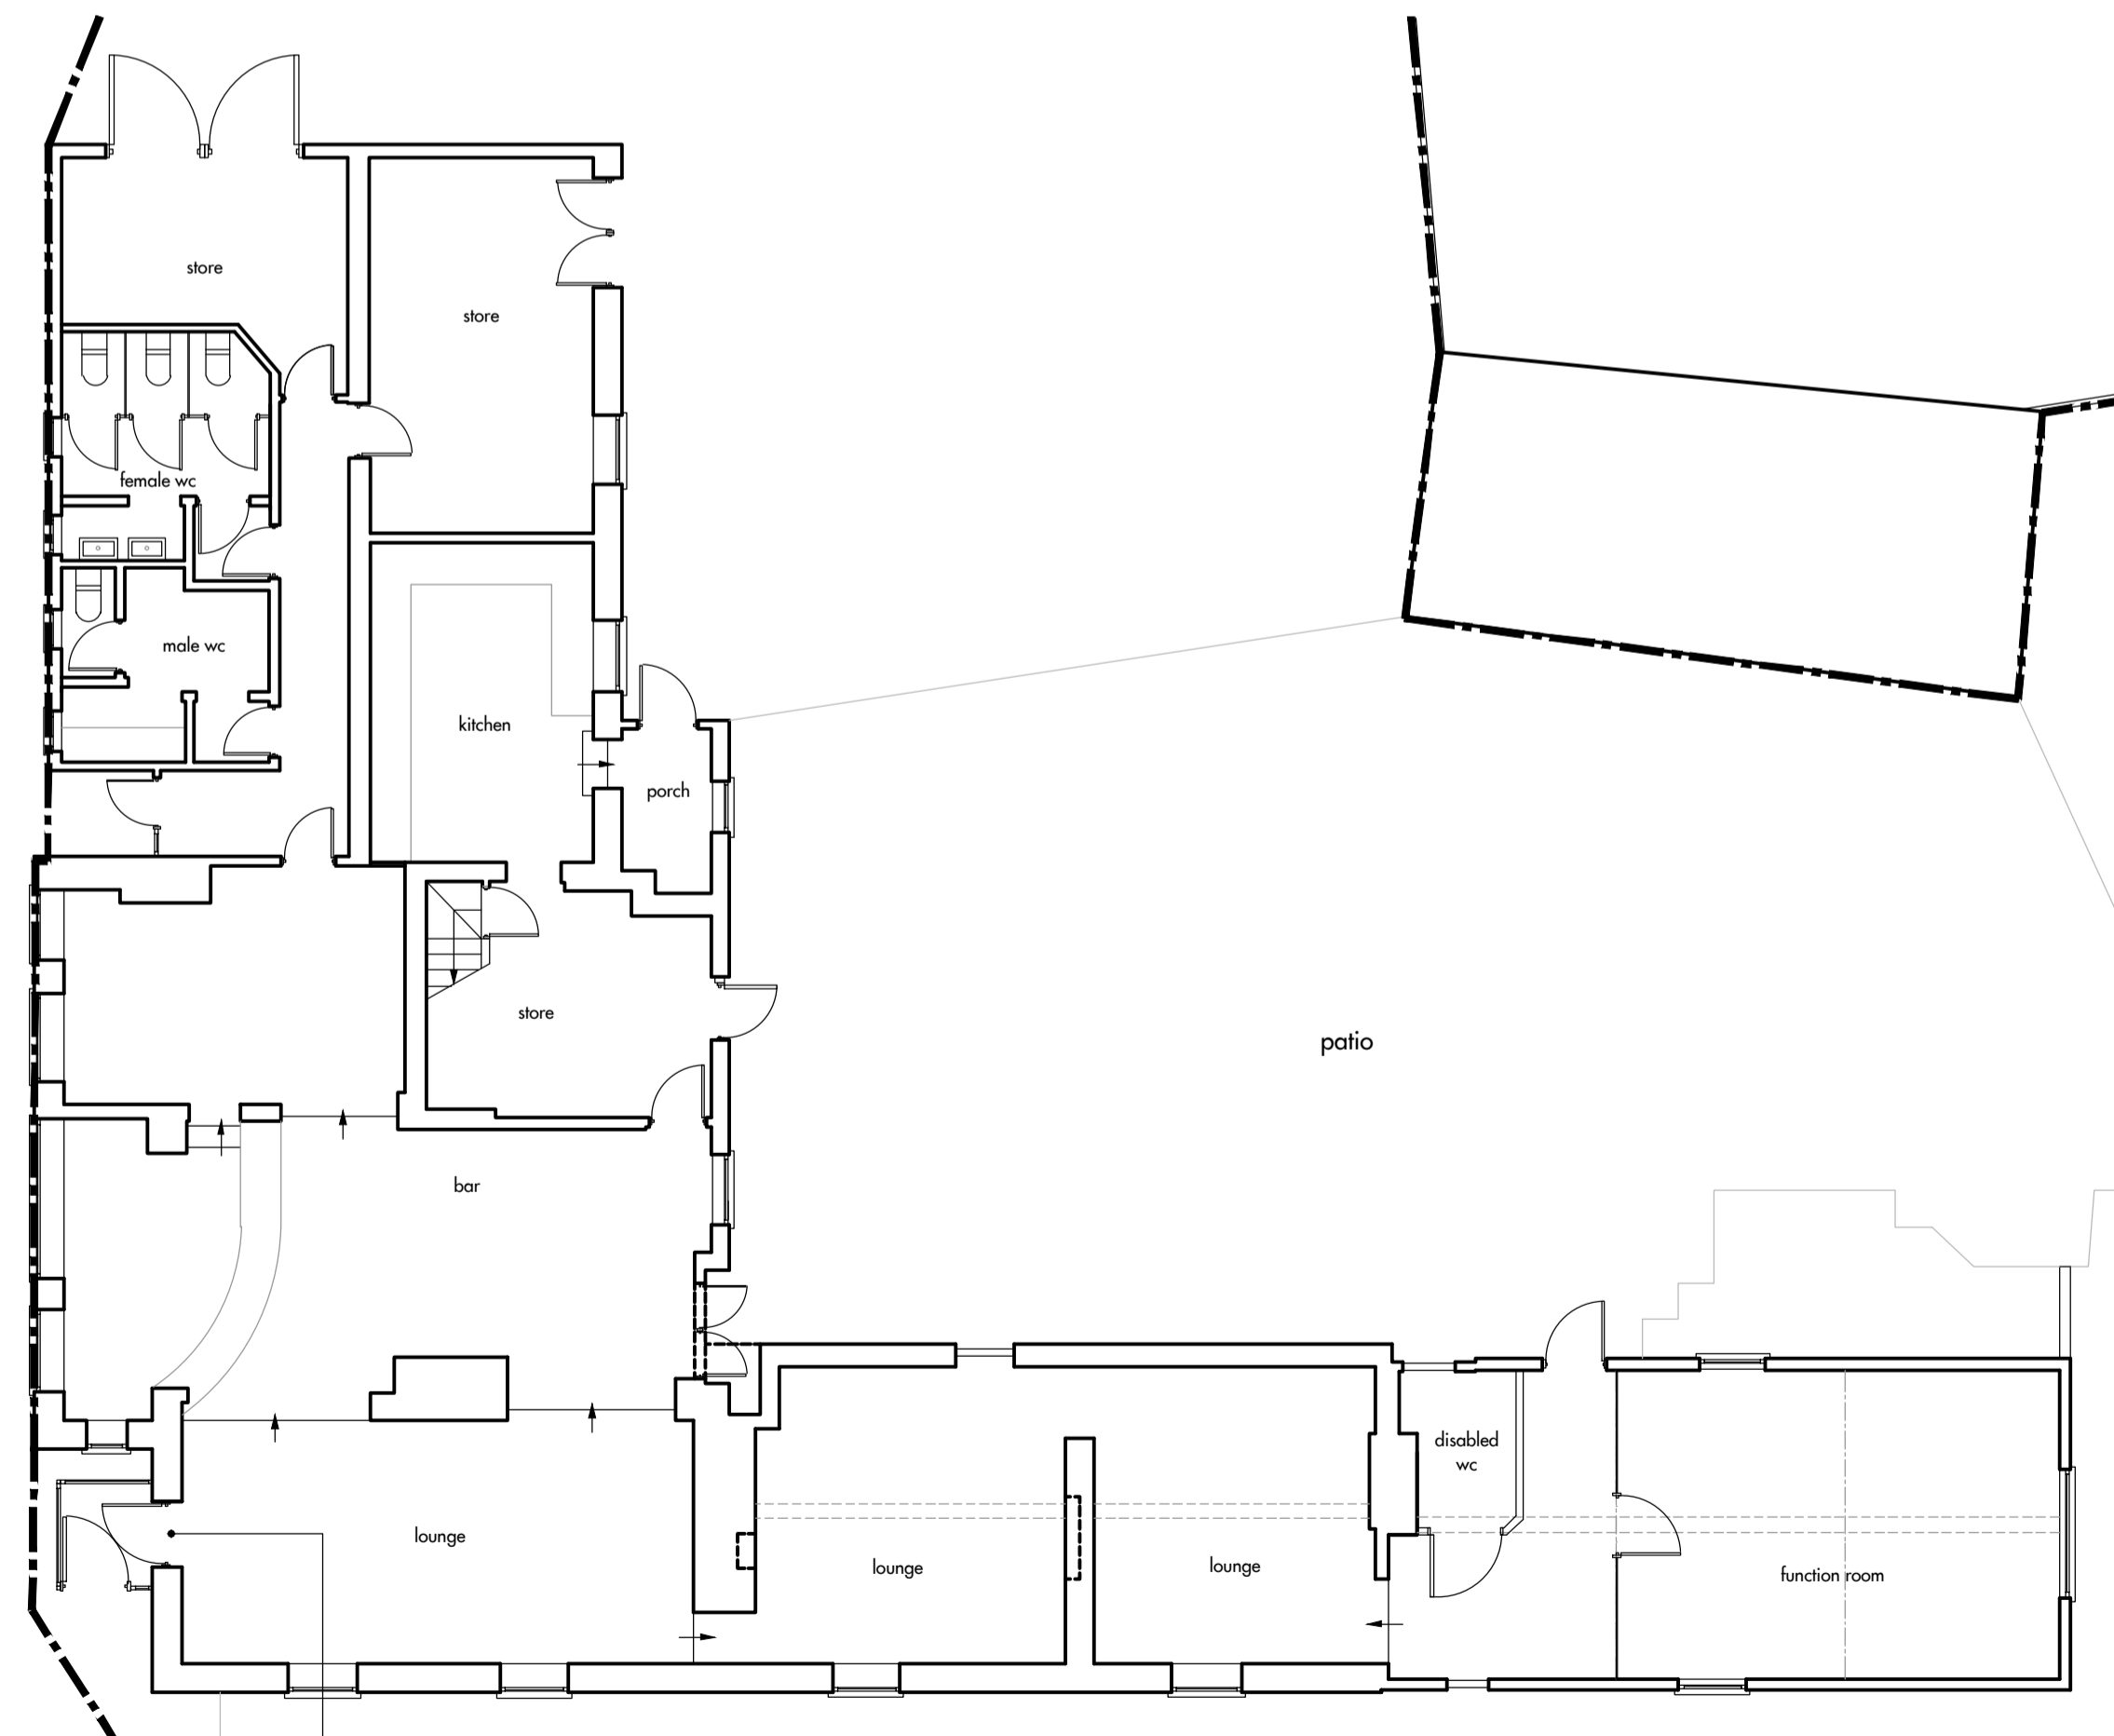
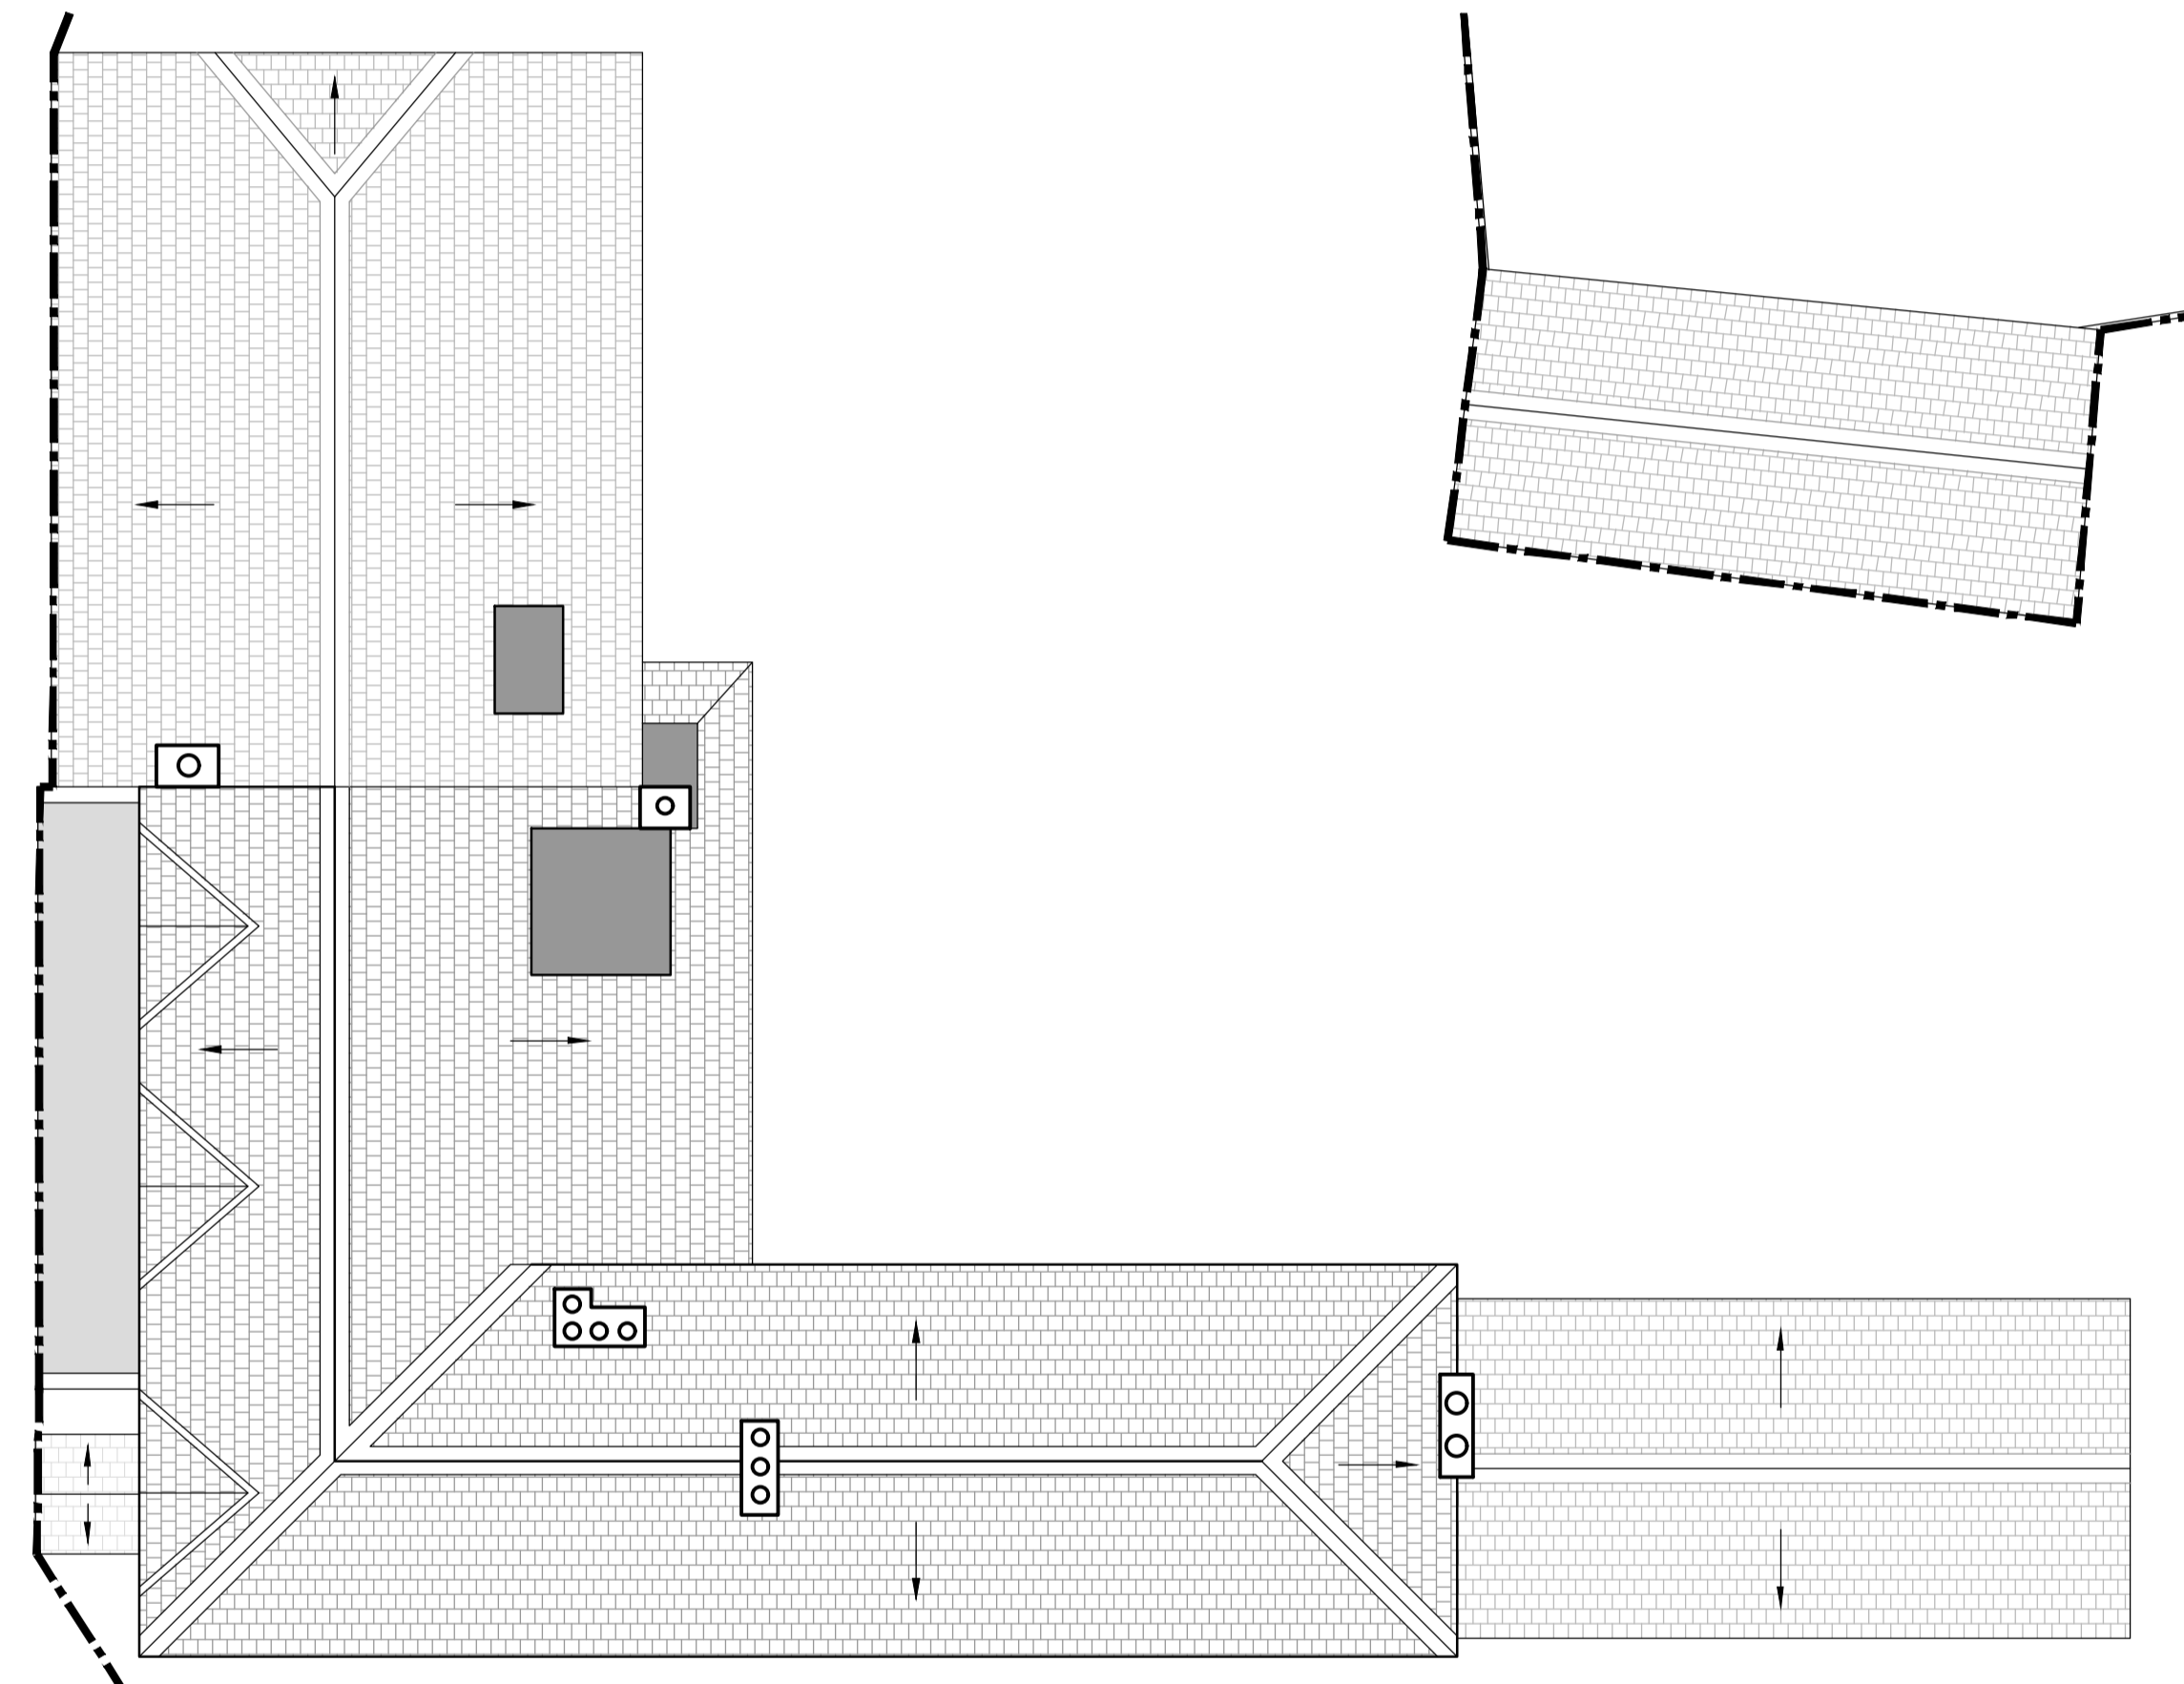


First Floor Plan

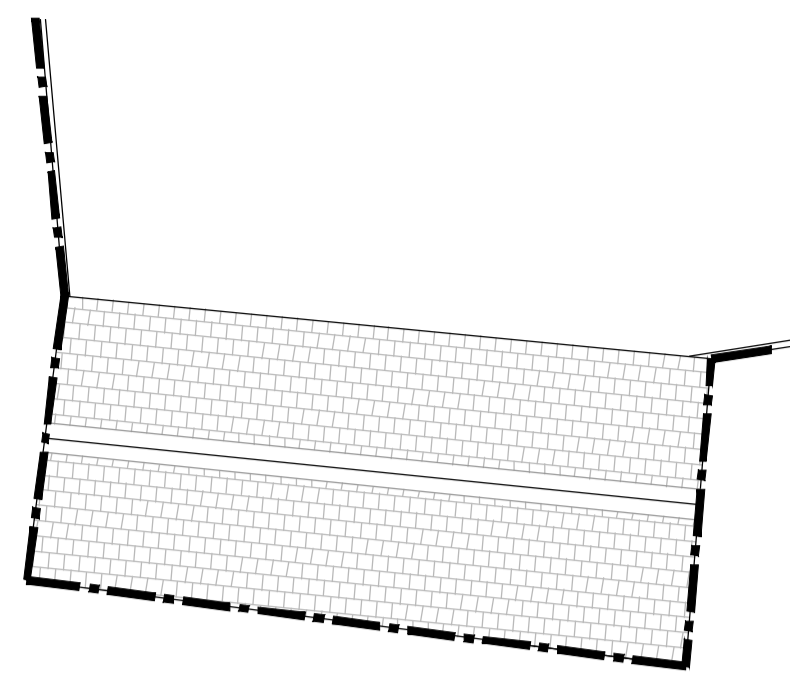


Ground Floor Plan

original door opening exposed and new handmade door (replica of original) made to suit opening

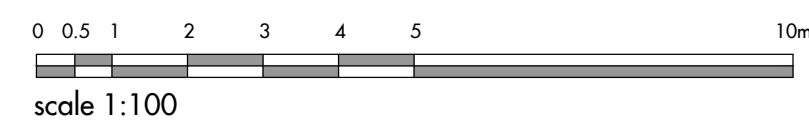


Roof Plan

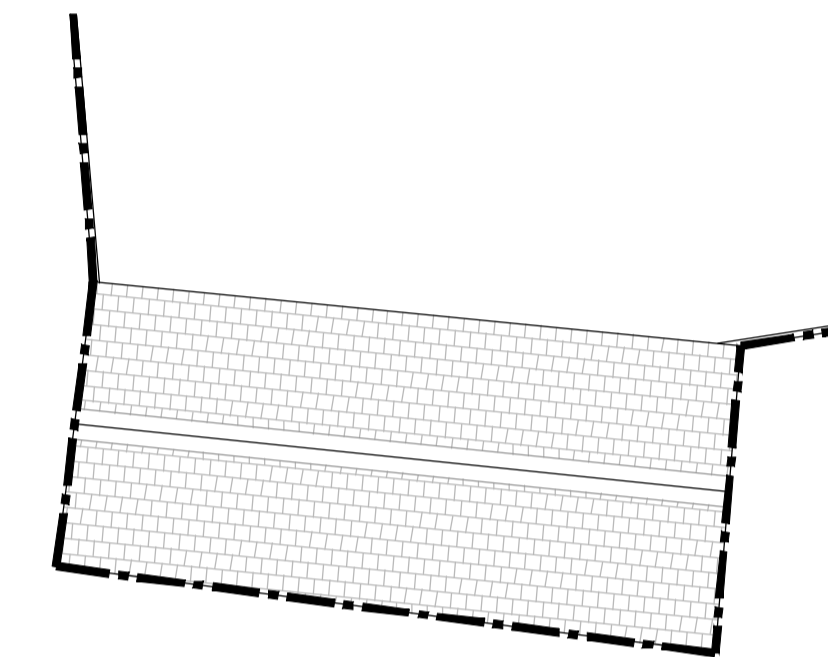

- Notes**
1. Drawing used for the status indicated only
 2. All dimensions and setting out shall be checked and confirmed and any discrepancies to be reported to the Architect prior to commencement of any work
 3. All work and materials to be in accordance with current statutory legislation, relevant codes of practice and British Standards
 5. Drawing to be read in accordance with relevant consultants and sub-contractors drawings and specifications
 6. This drawing is the property of Clear Architects Ltd and is not to be used in whole or in part without written consent
 7. All dimensions to be verified on site, measured information provided by client

No	Revision	Date
C	amended as per client requirements	03/08/17
B	amended as per client requirements	02/08/17
A	amended in accordance with planning officer's comments	13/06/17
-	issued to planning	09/06/17

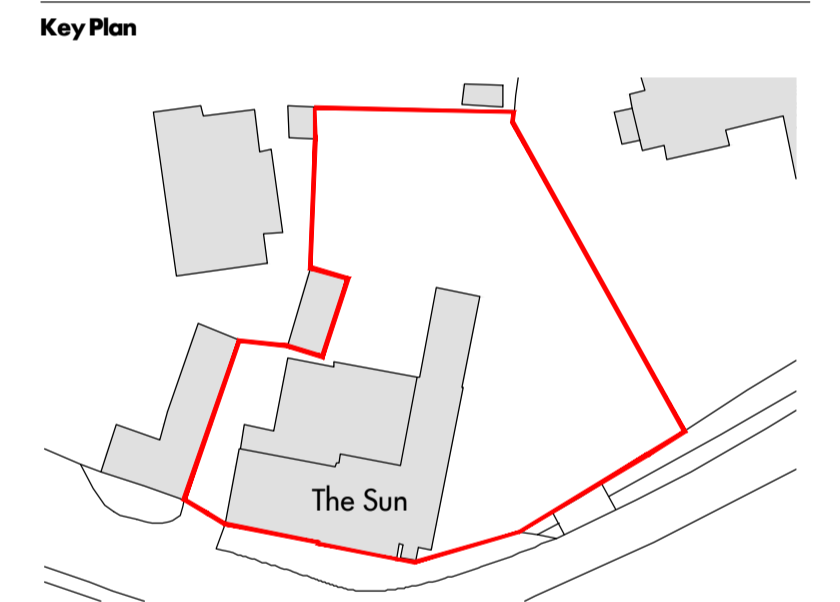

Project
The Sun
Northaw
Hertfordshire
EN6 4NL

Client
Private Client

Title
Proposed Floor Plans & Roof Details

Drawn By
TJ

Checked By
MC

Drawing Status
Planning

Scale
1:100

Sheet
A1

Date
Jun-17

Drawing No.
304-PL-03

Rev
C

Key:

--- boundary referenced from OS Map

clear.

The Studio
38 Church Hill
Loughton
Essex, IG10 1LA

Tel +44 (0)208 502 5585
www.cleararchitects.co.uk

© Clear Architects Ltd