


Dwe	elling Schedule	- All
Туре	Plot Number	Dwelling Category
1B1P STUDIO		RESIDENTIAL
1B1P STUDIO: 1		
1B2P		RESIDENTIAL
1B2P: 86		
1B2P WCH		RESIDENTIAL
1B2P WCH: 3		-
2B3P		RESIDENTIAL
2B3P:14		
2B3P WCH		RESIDENTIAL
2B3P WCH: 10		
2B4P		RESIDENTIAL
2B4P: 24		
2B4P WCH		RESIDENTIAL
2B4P WCH: 2		•
3B5P		RESIDENTIAL
3B5P: 2		
Grand total: 14	2	


	IB2P IB2P IB2P IA M* IA 52.3 m² 50.0 m² 50.0 m² IA IA 50.0 m² 50.0 m² IA IA IA IA IA <t< th=""><th></th></t<>	

emai	l : mail@ala	ncamp.com	web:www	.alancarr	ip.com
	er Beales Ho et Way, Hat	field, AL10 9NG	drawn: PL	151	date: 12.20
	ing: eral Arrange osed Secon		scale: 1 : 200 @ A1 1 : 400 @ A3	job n	umber: 3099
draw	ing number	:	GA-P-L02	rev. P	PL05
quantitie	es in any way the a	checked on site before comm rchitects are to be informed be	efore work is commenced		
rev	date	below, refer to DIS for all revisio	(IS)		
101	aaro	description		drawn	check
	27.05.2022	lssued for Planning	Application	drawn PL	check SC
PL01		•			
PL01 PL02	27.05.2022	Issued for Planning	nts	PL	SC
PL01 PL02	27.05.2022 17.08.22	Issued for Planning Issued for commer Proposal reduced	nts to 6 storeys/141	PL PL	SC SC

mass

address : 88 Union Street London SE1 0NW phone : 020 7593 1000

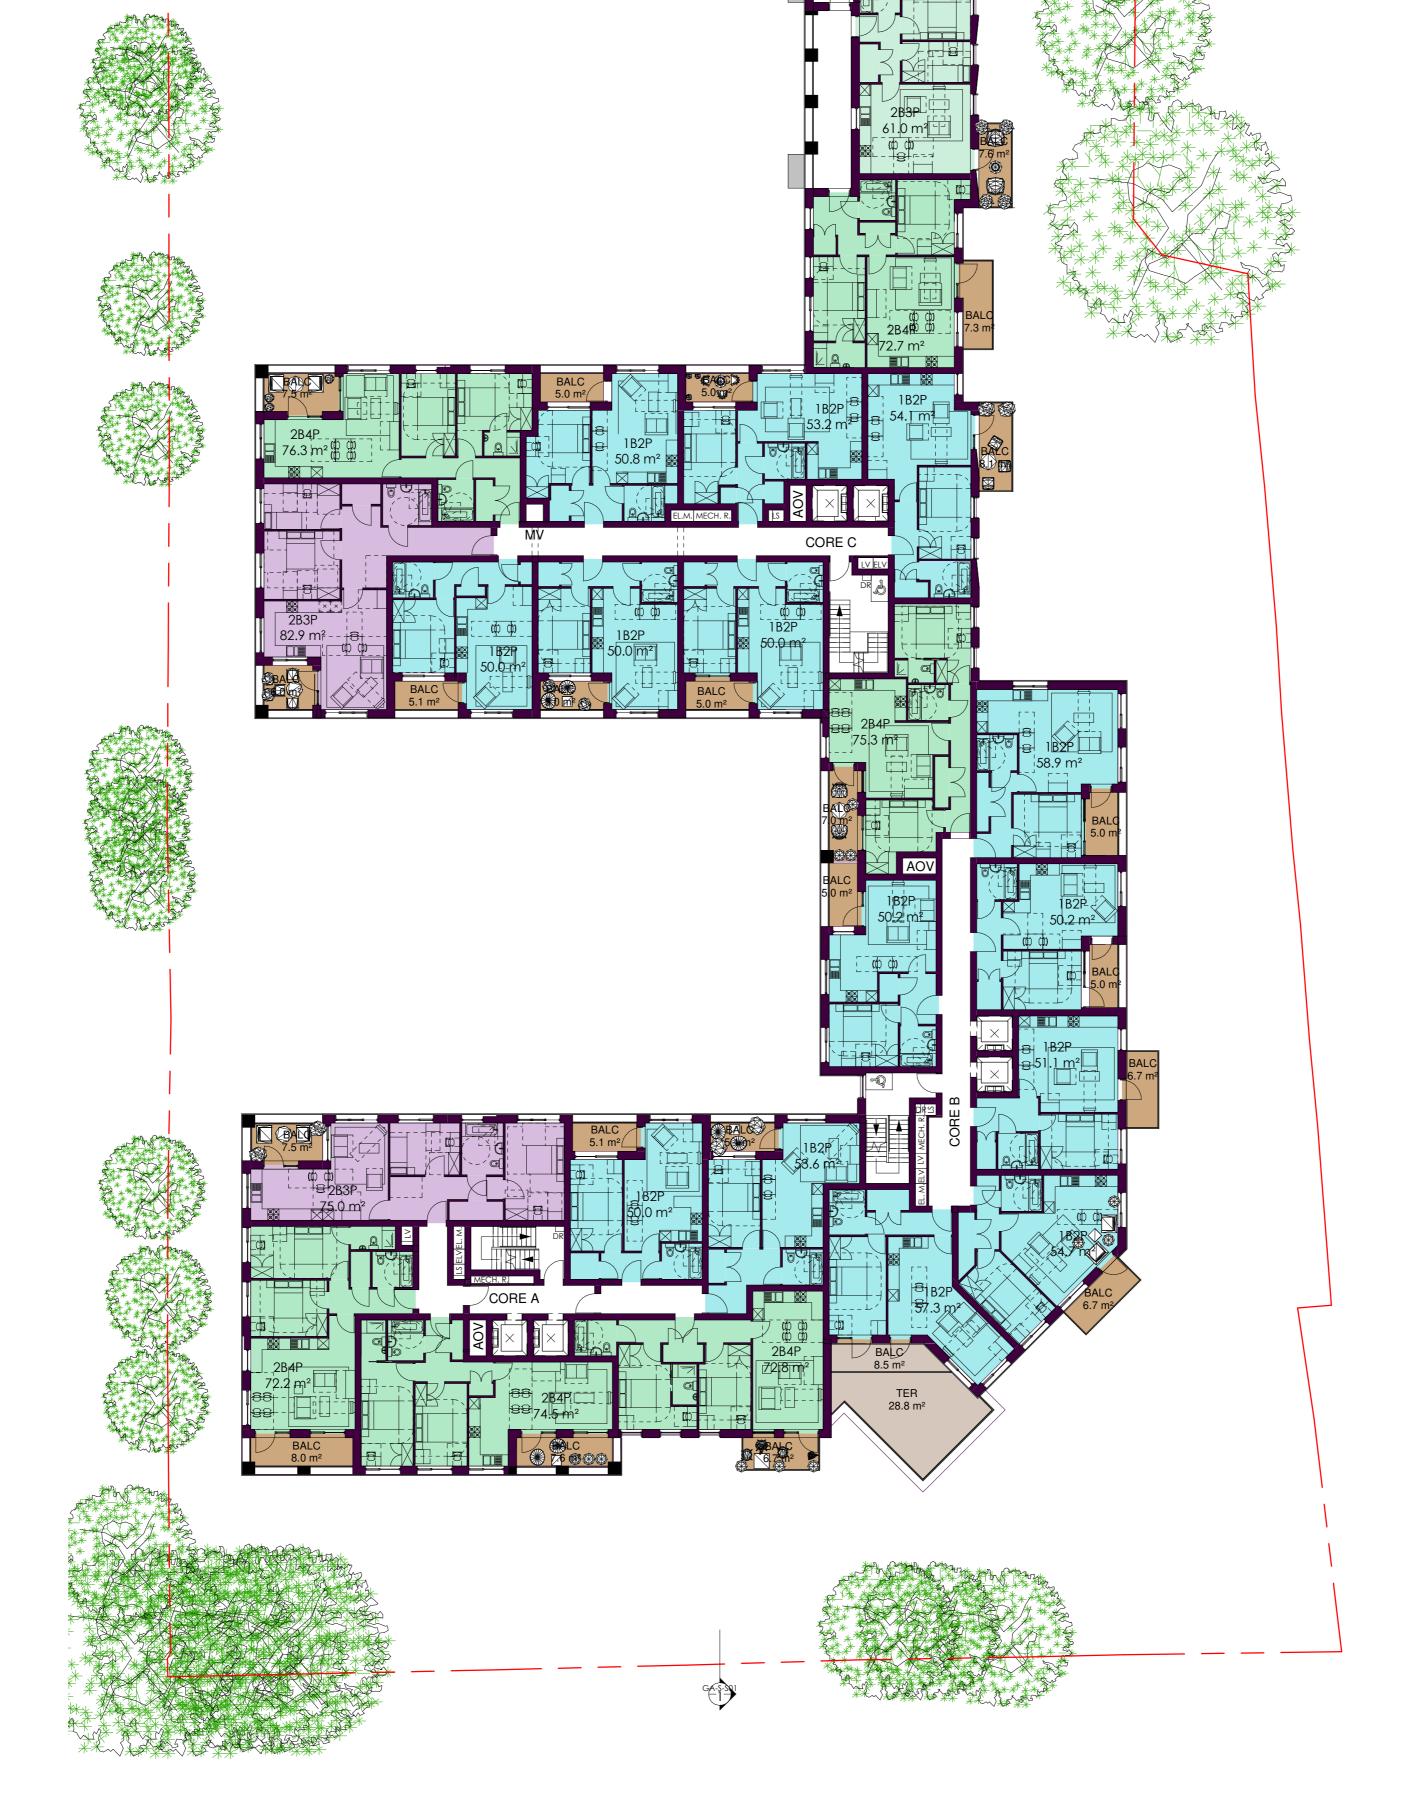

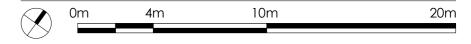

Proposed Second Floor Plan not for construction