



Key Plan


DISCLAIMER
 This drawing has been based on record drawings and check surveys.
 Access to numerous areas has been limited or impossible.
 Any proposals or works to the centre should only be undertaken with a full measured survey and the layouts, dimensions and details illustrated in this drawing should not be relied upon.
 Grid lines are based on columns which are located in the basement.
 Do not scale from this drawing. All dimensions to be verified on site. If there are any discrepancies please report back to the Architect.
 These drawings have been prepared for the purposes of information only.

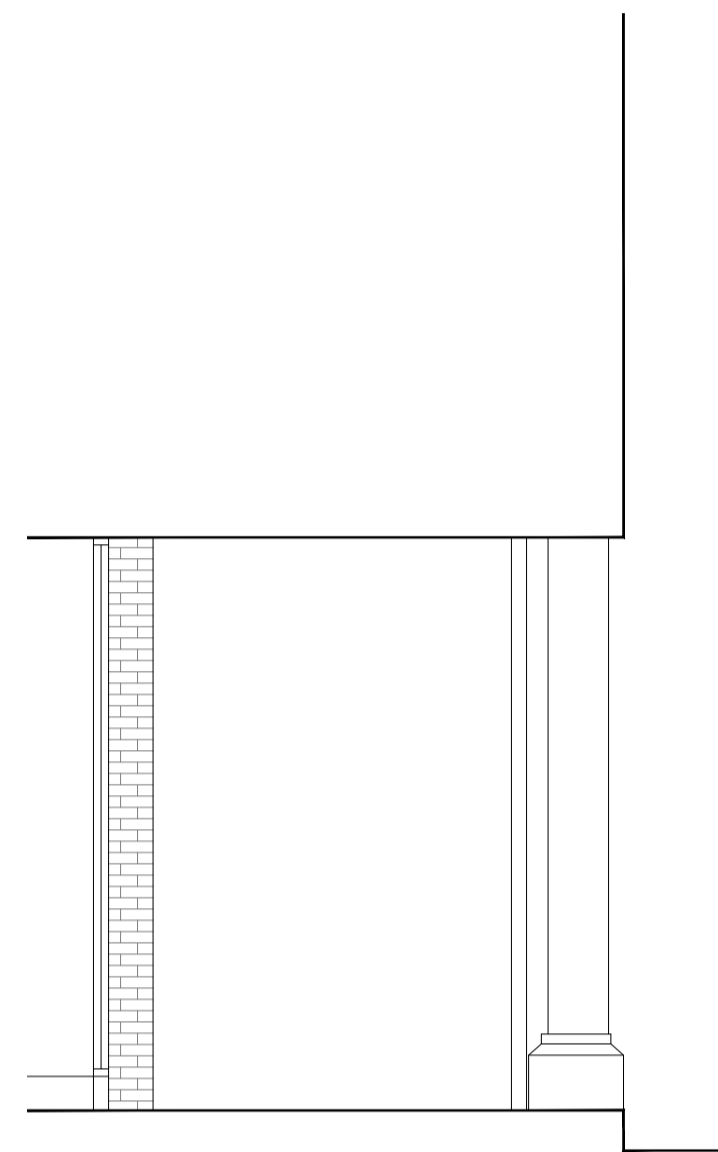


Existing Sectional External North Elevation 2-2

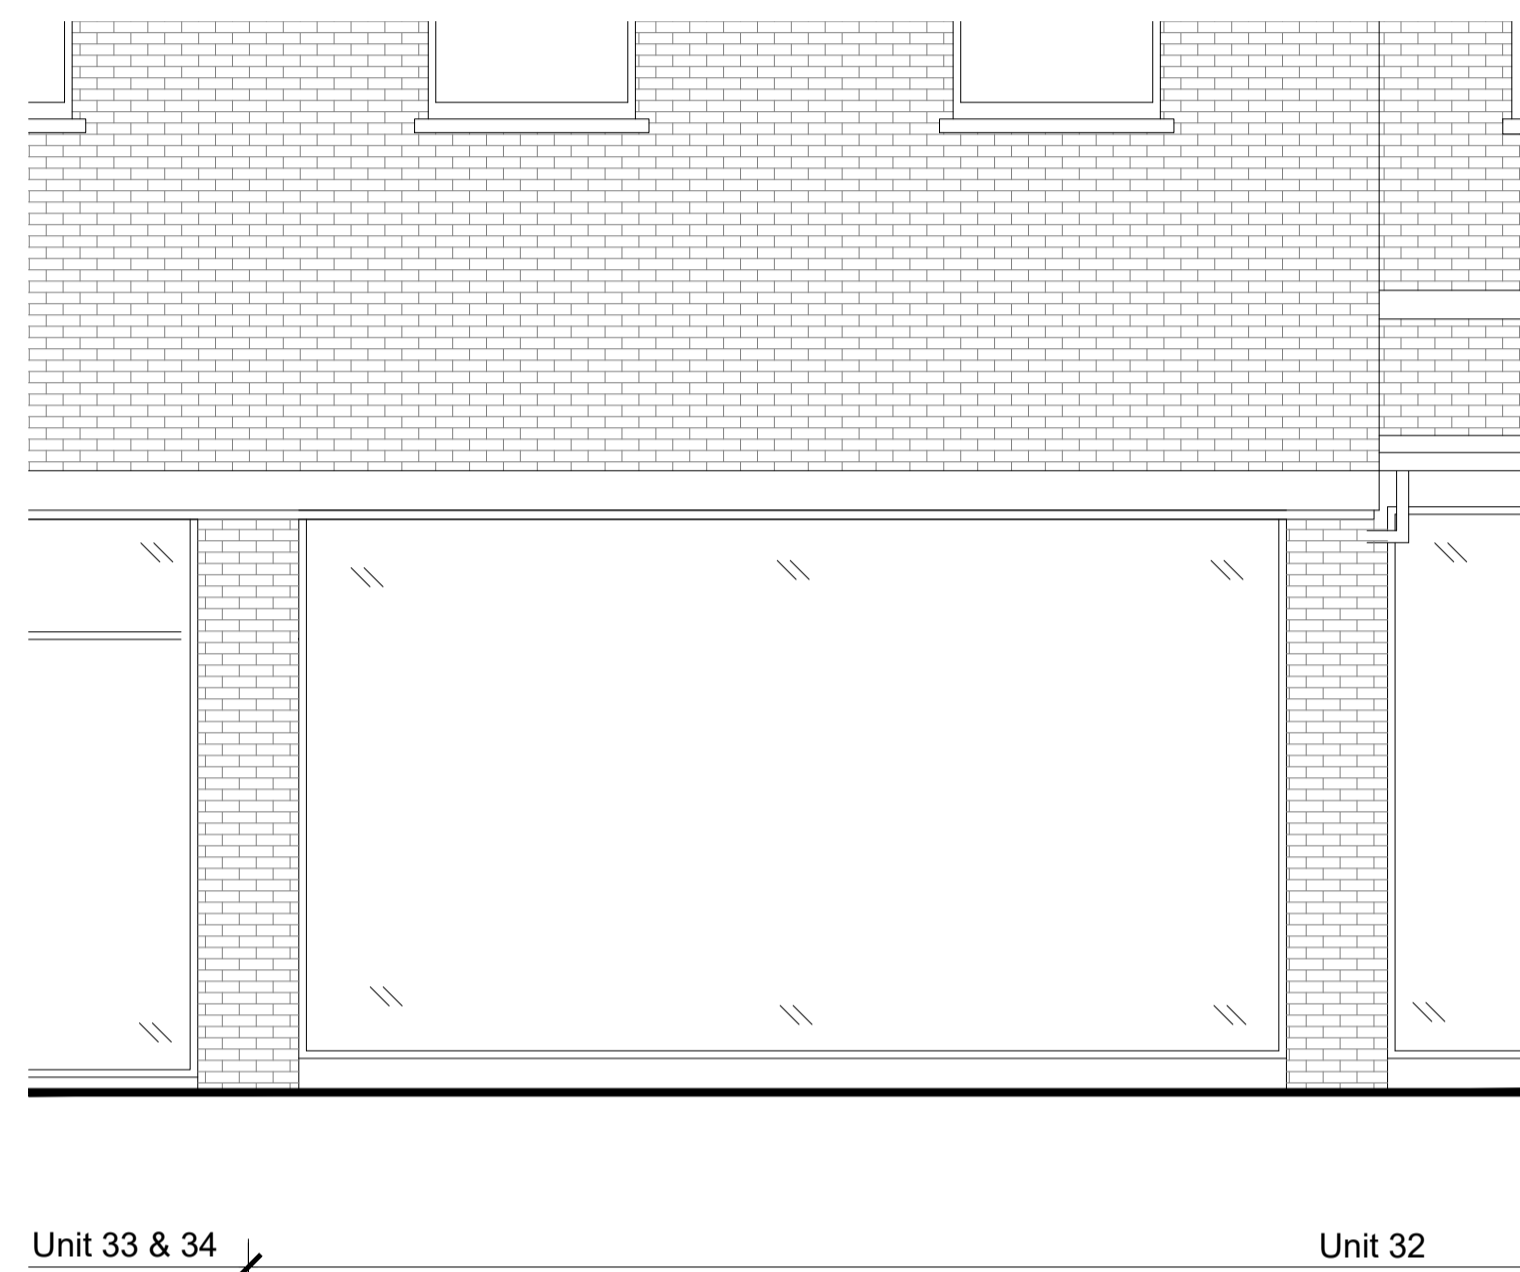

Existing External West Elevation 1-1, behind column line

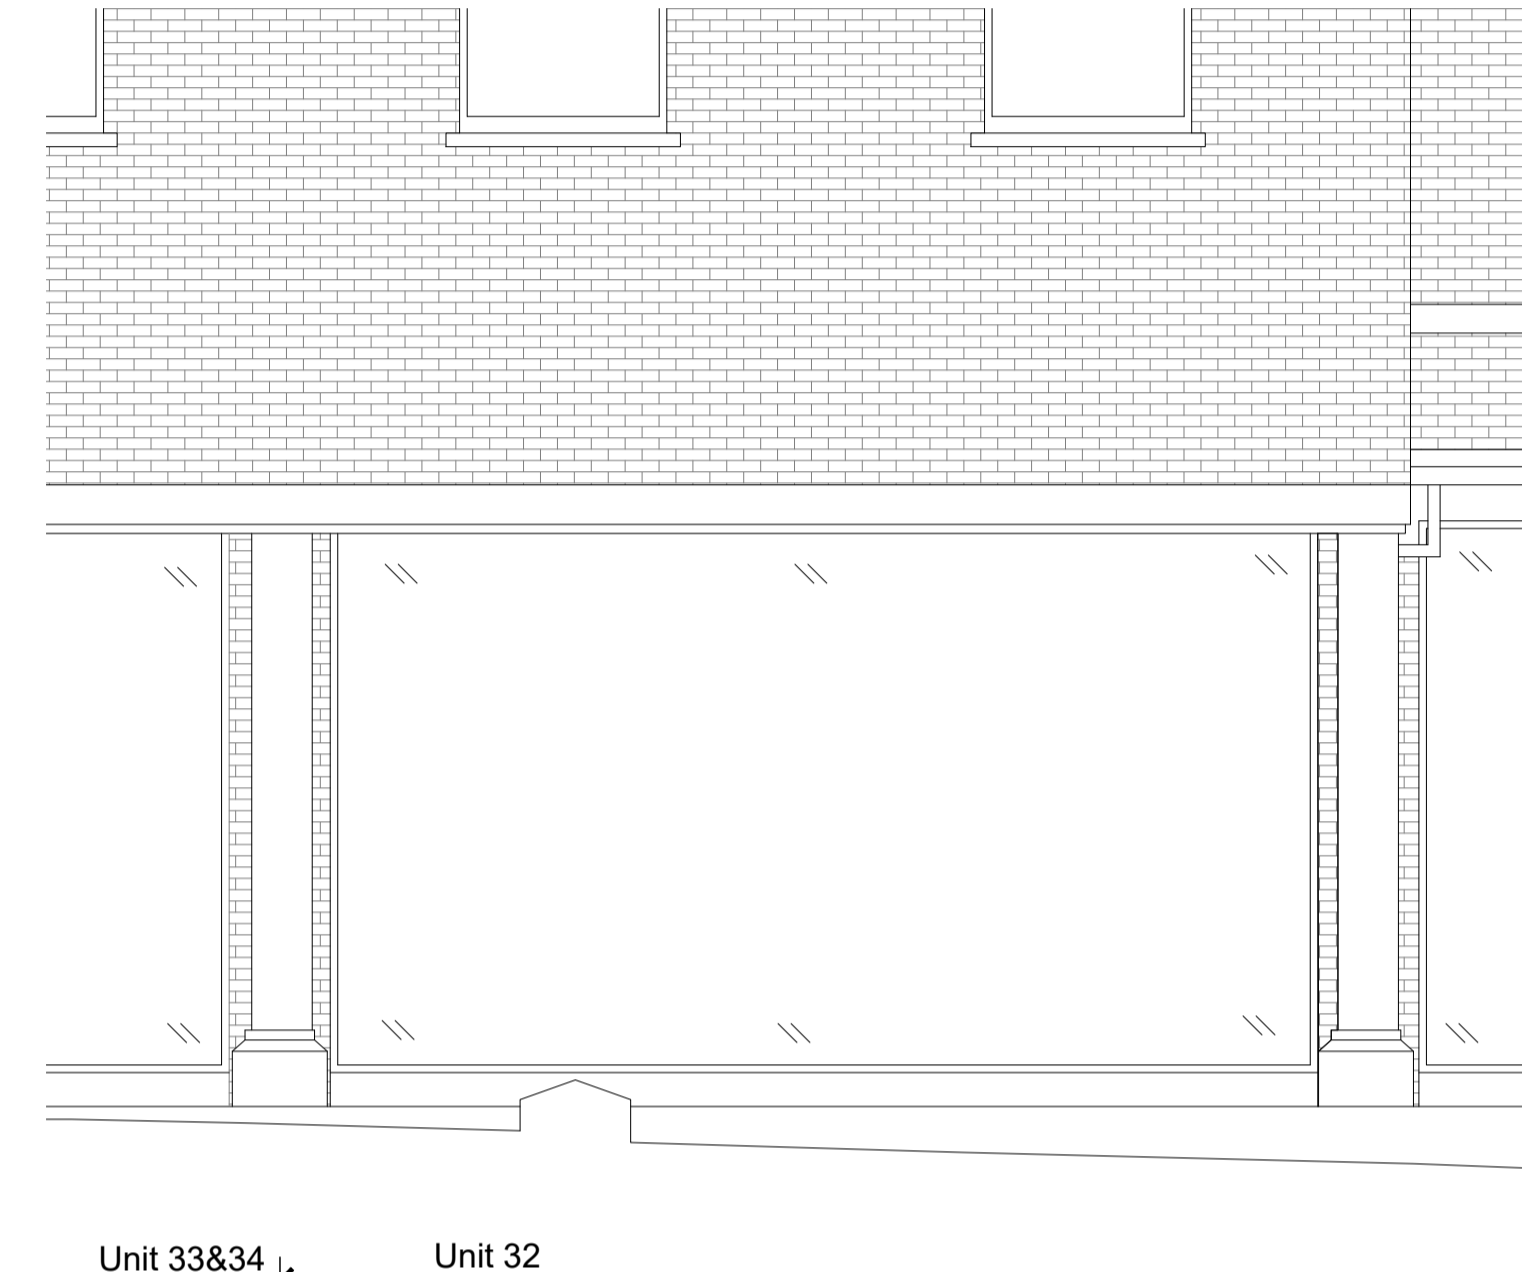


Existing External West Elevation 1-1, in front of column line

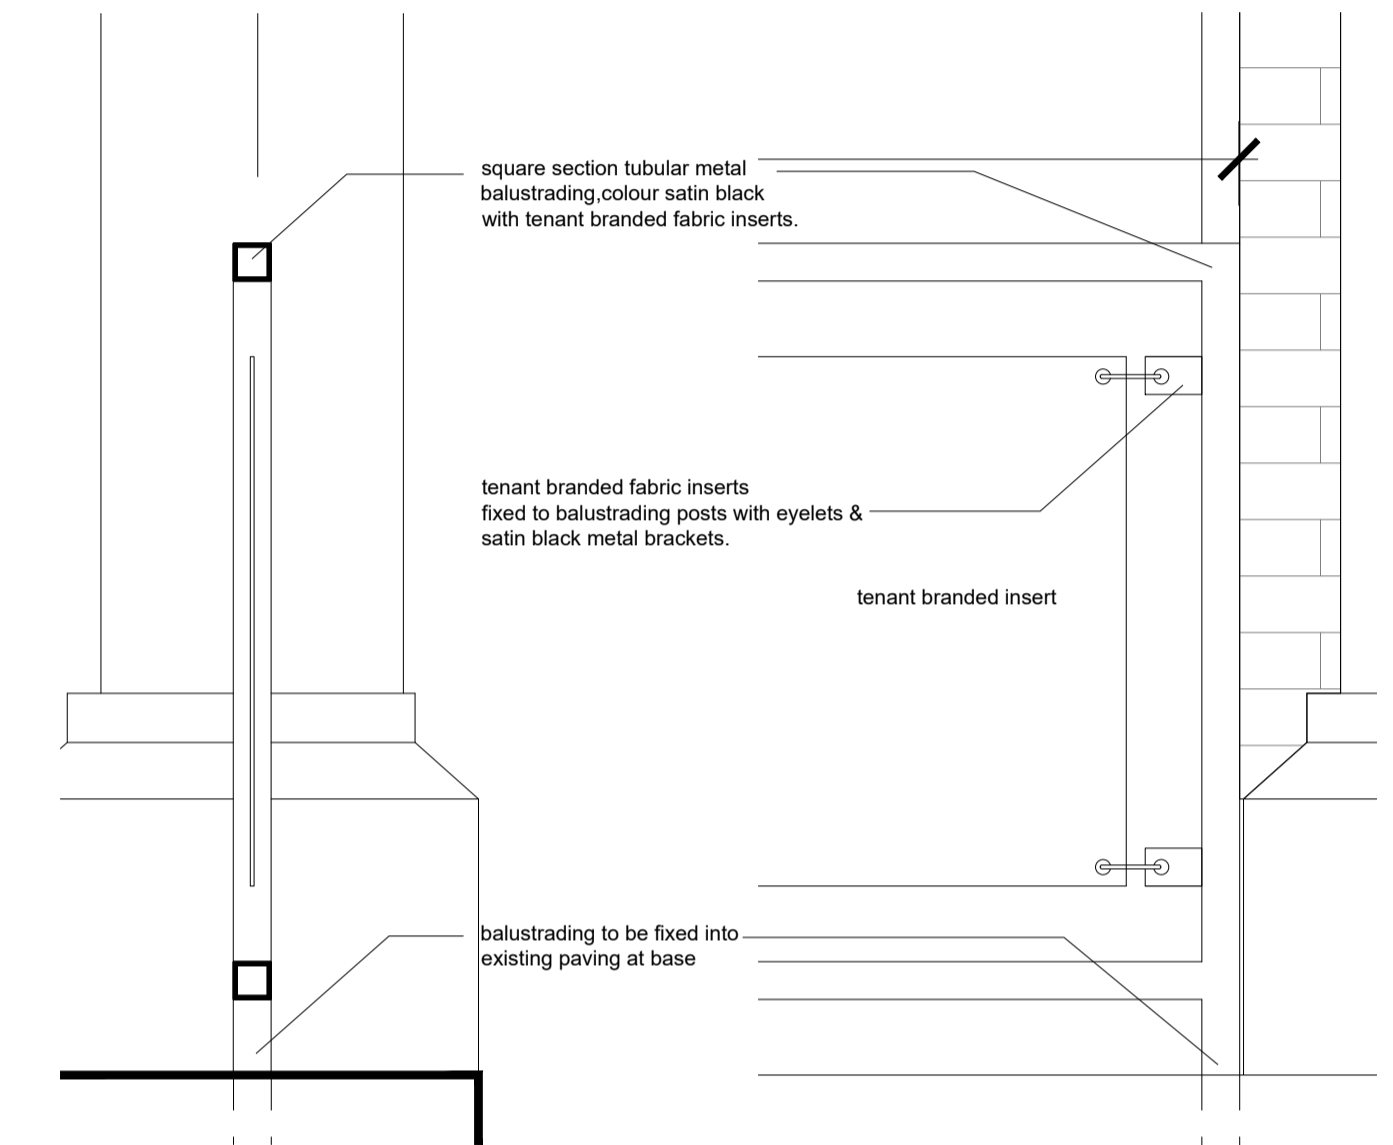


Detail A Scale 1:10


Detail B Scale 1:10

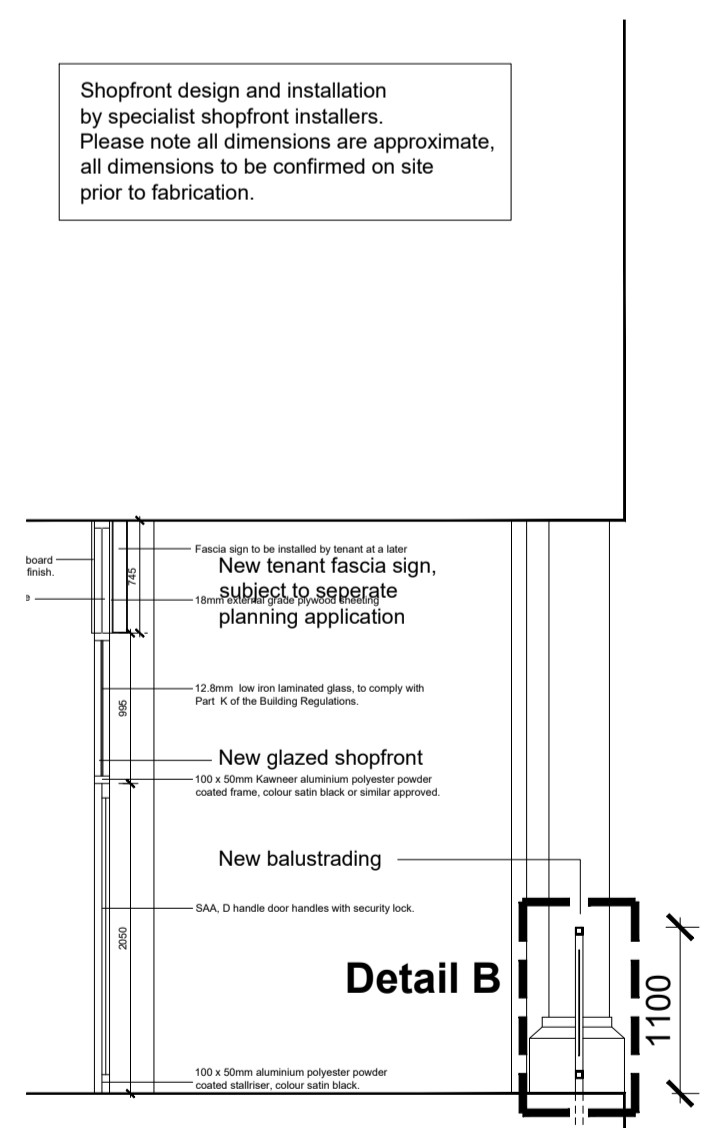

Proposed Section External North Elevation 2-2

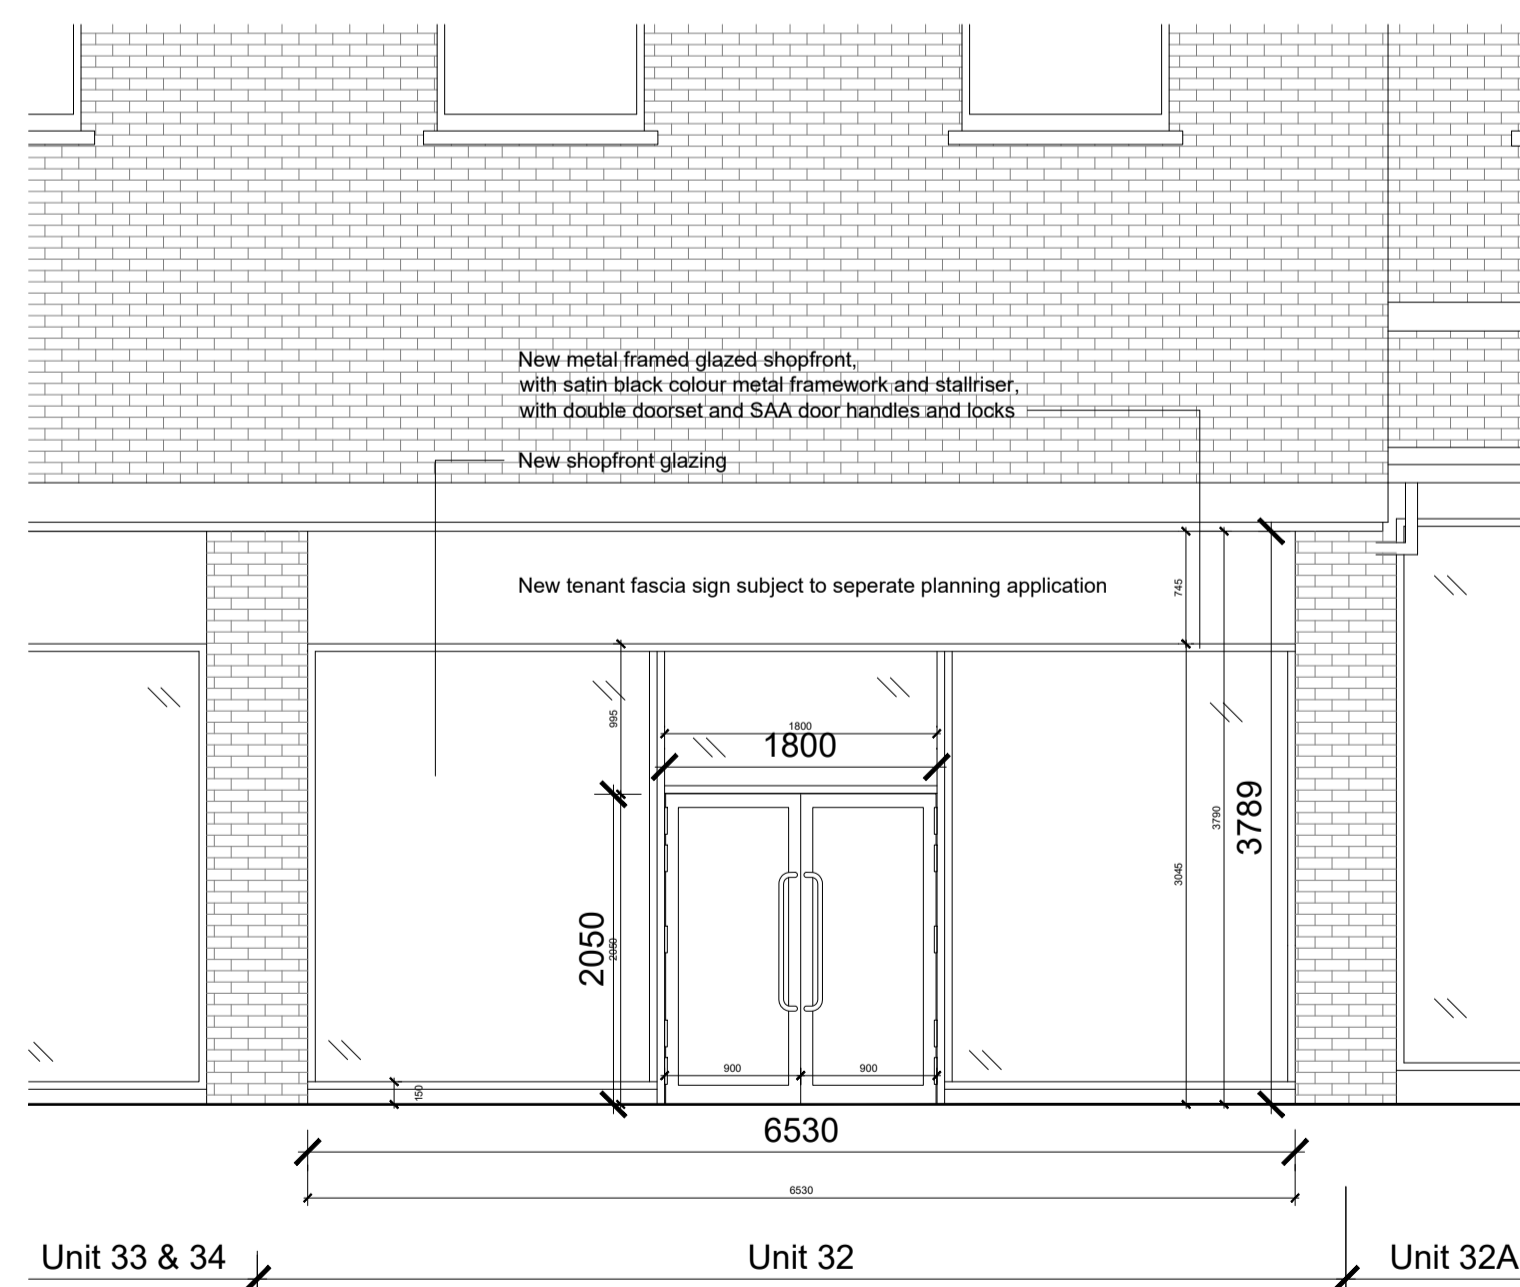

Proposed External West Elevation 1-1, behind column line

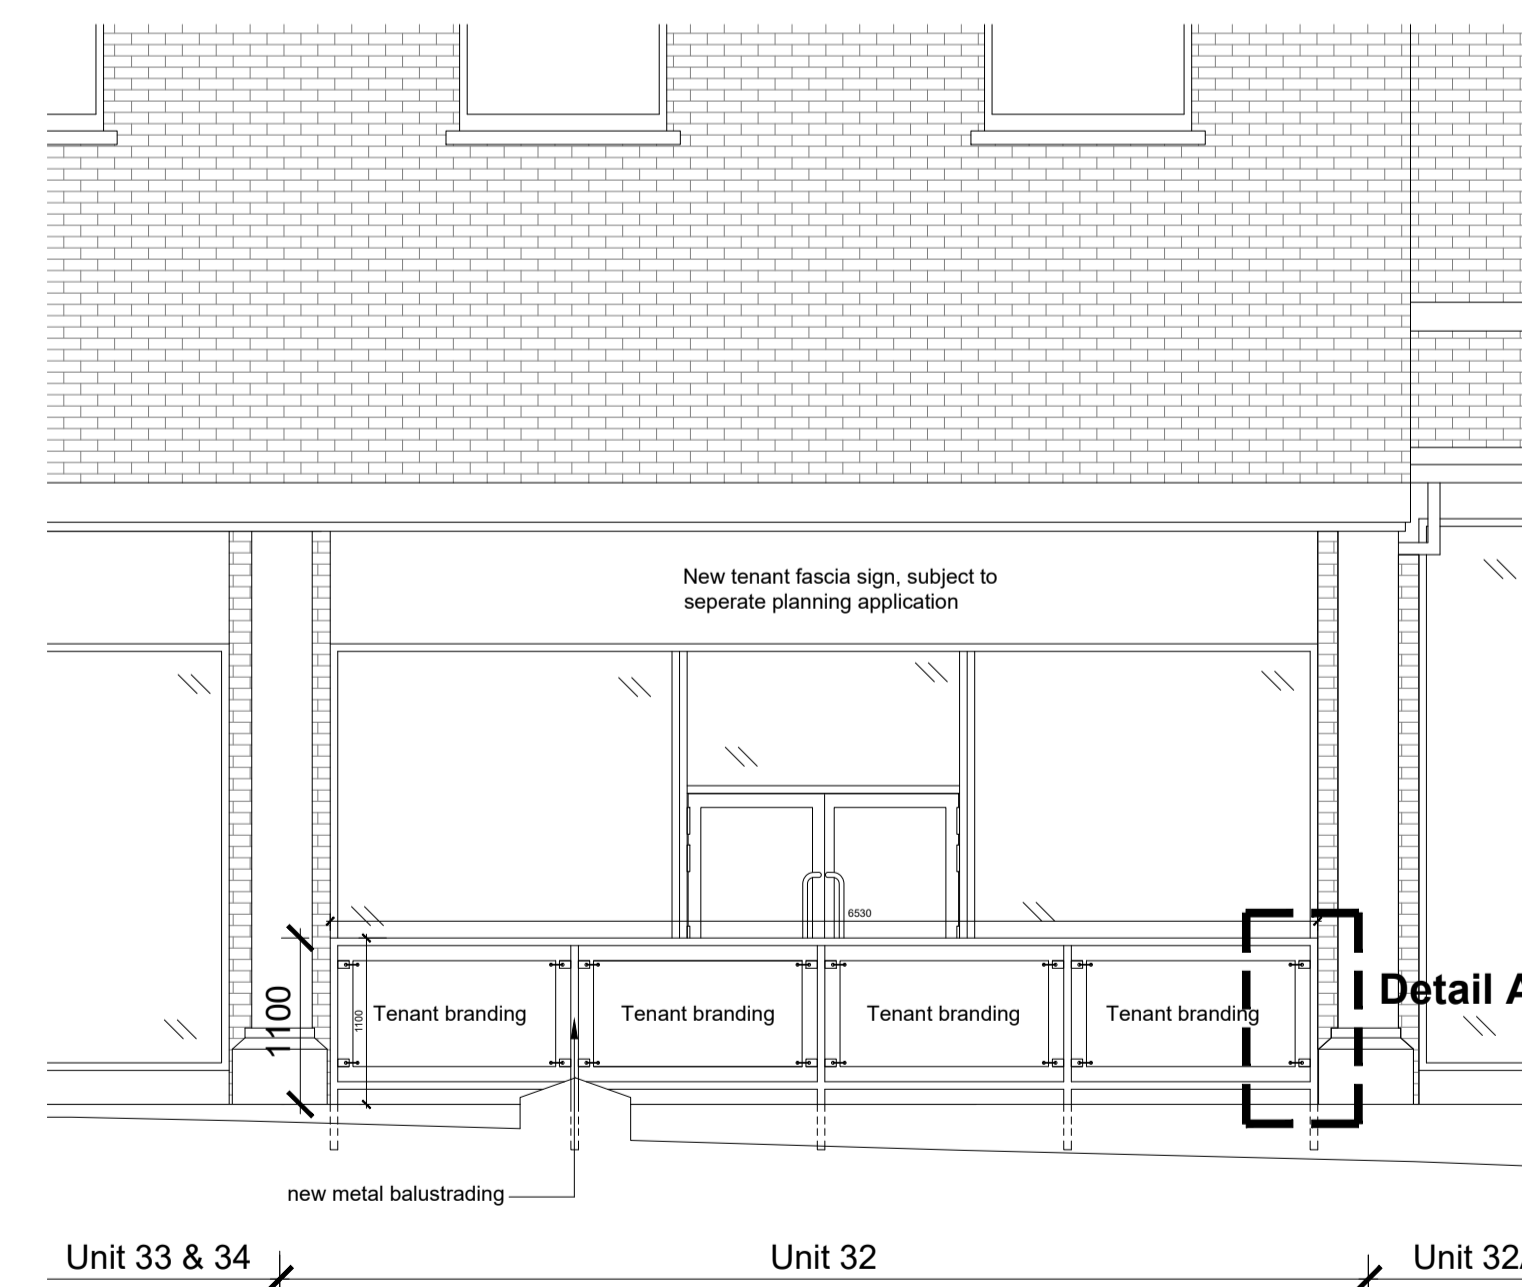

Proposed External West Elevation 1-1, in front of column line



A 03.05.24 general revisions
 ADW

REV DATE/BY DESCRIPTION

PLANNING

BELL ASSOCIATES
 ARCHITECTS/DESIGNERS

CLIENT
 Delancey

PROJECT
 Unit 32, The Howard Centre
 Howardsgate
 Welwyn Garden City, AL8 6HA

DRAWING
 Existing & Proposed
 Unit 32 External Elevation

Planning
 DRAWING NUMBER 325-002-305A DATE 25.04.24

SCALE 1:10 & 1:50 PAPER SIZE A1

DRAWN ADW CHECKED AJB

E design@bellassociates.co.uk
 T 020 8689 4696
 W www.bellassociates.co.uk

Milgrove House, 77 Farleigh Road, Wokingham, Surrey, CR6 9EJ

Bell Associates is a trading name of Bell Associates Architects Ltd, a limited company registered in England and Wales, with registered number 03048577, whose registered office is at 30 North, High Park, High Park, 11 Highbury Road, High Park, London N5 2JZ. All dimensions to be verified on site. Unauthorised reproduction of information herein is strictly forbidden. © 2015