




EXISTING GROUND FLOOR PLAN

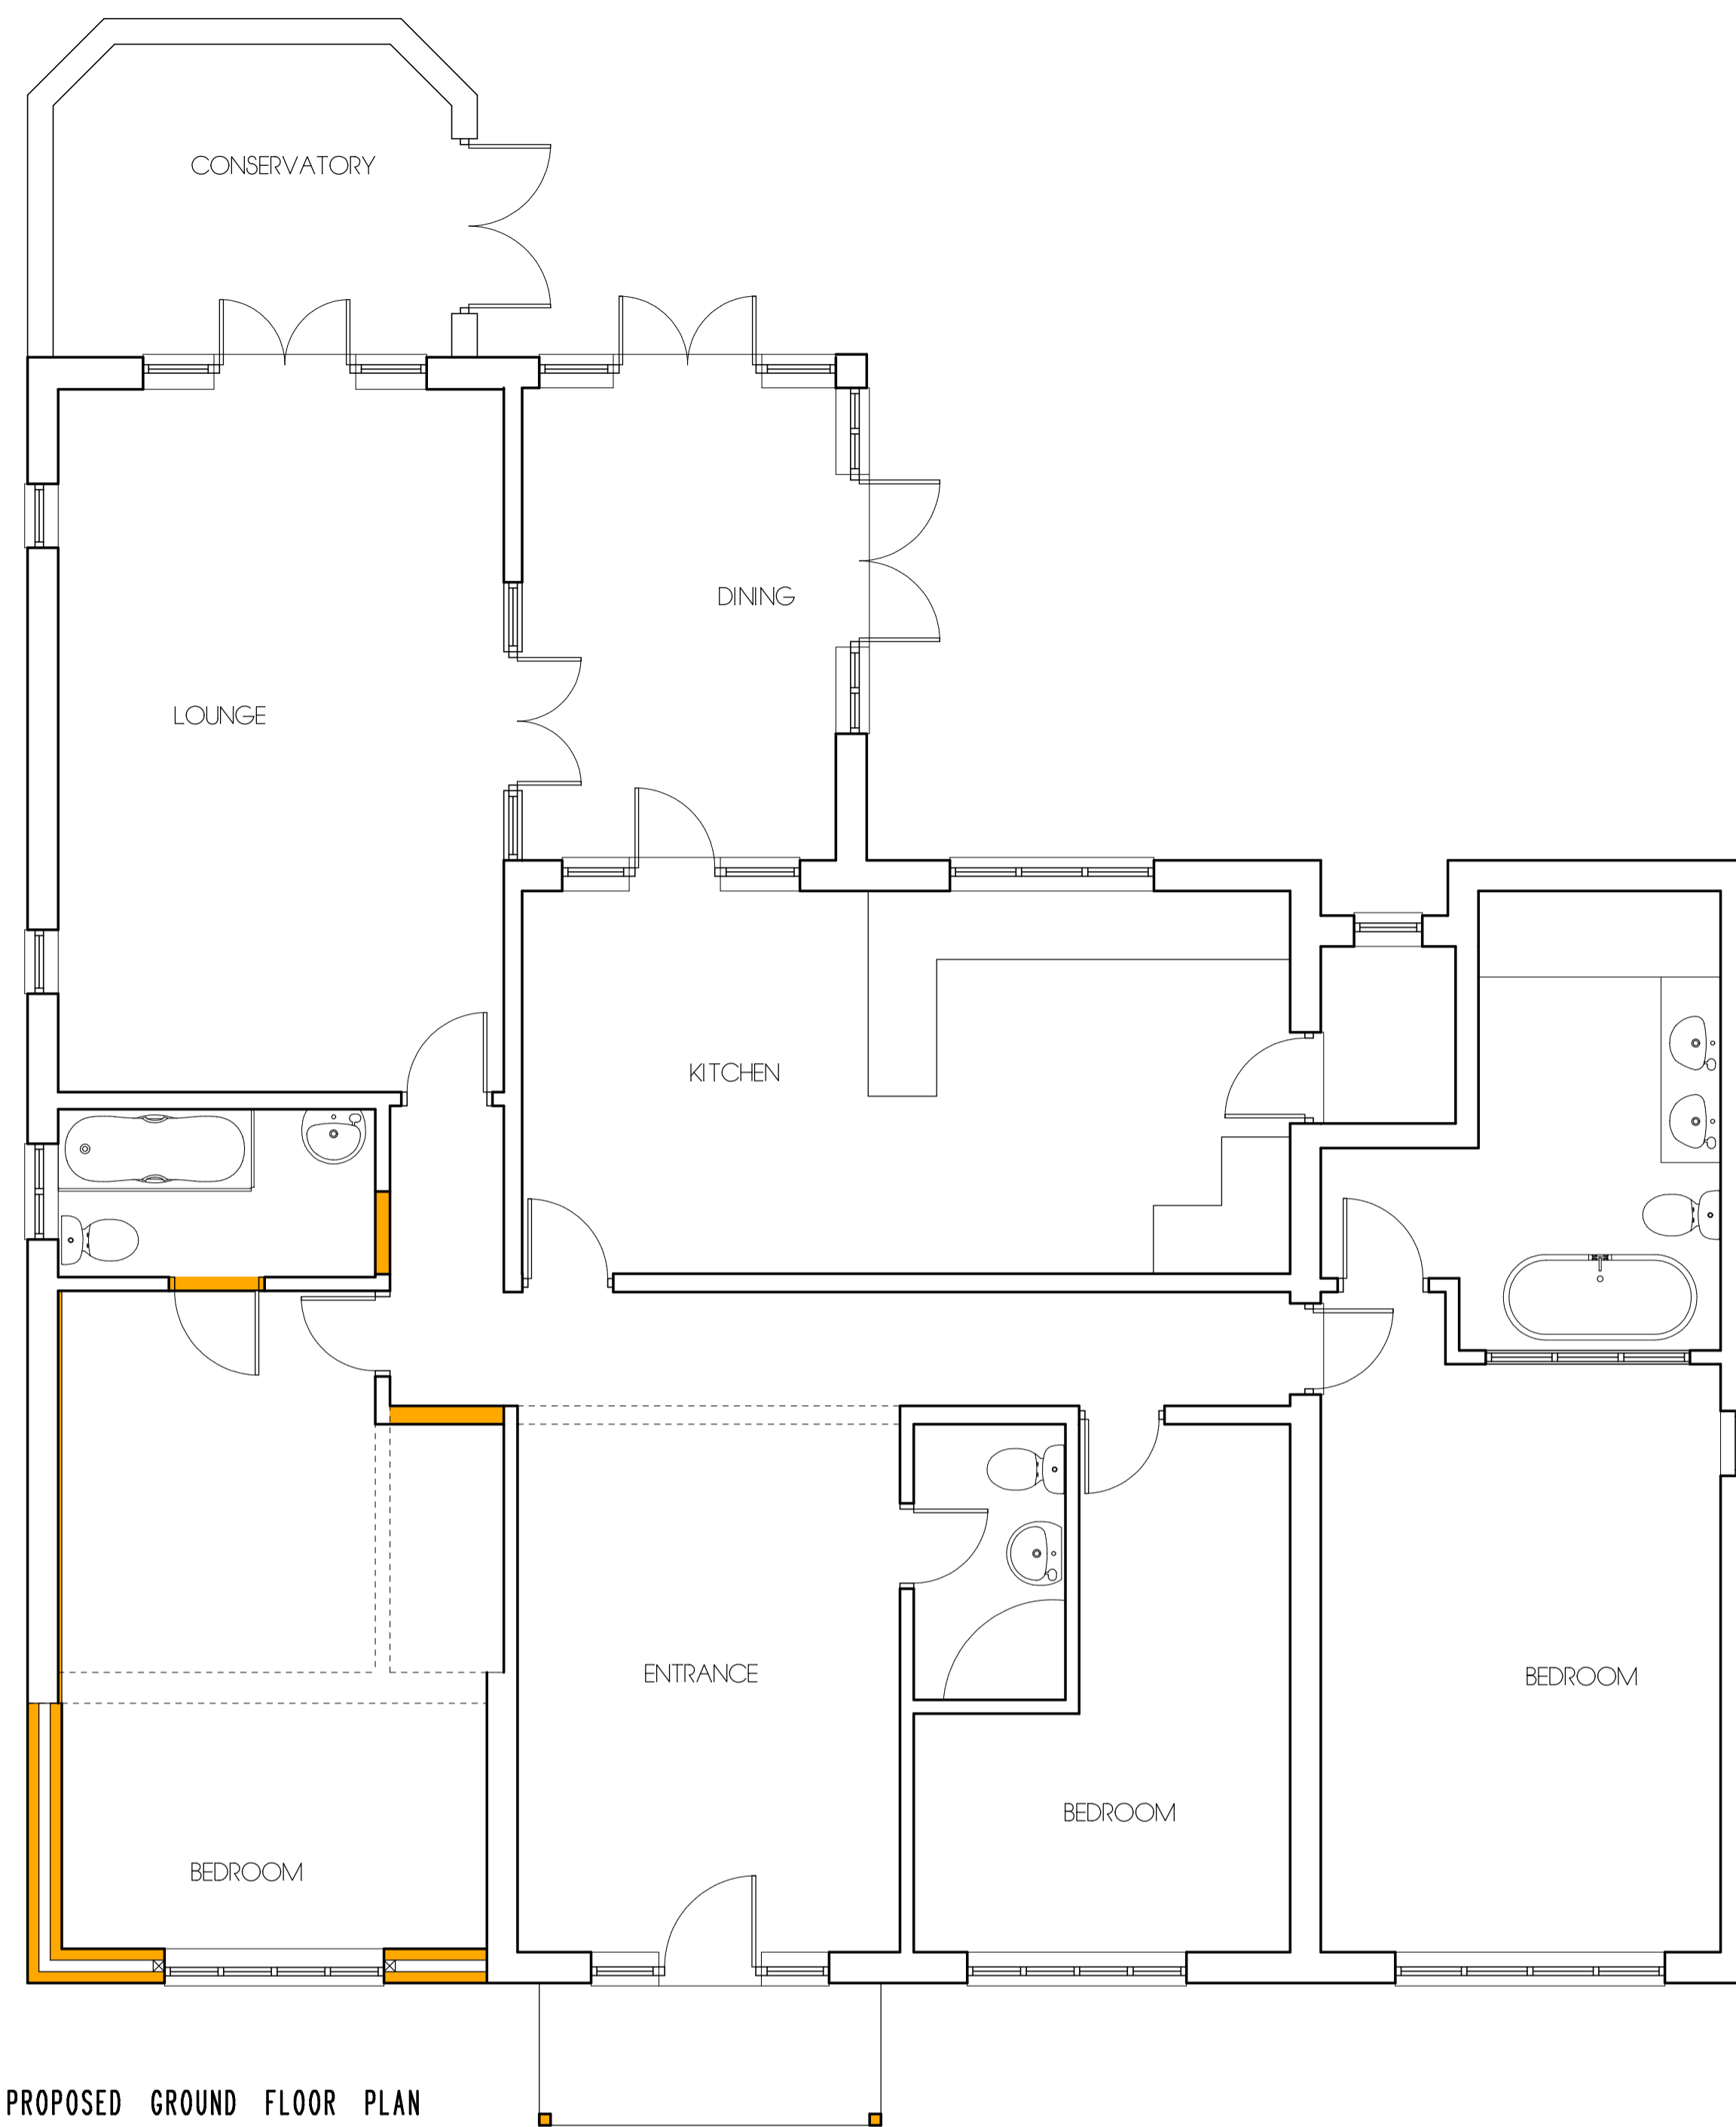

PROPOSED GROUND FLOOR PLAN

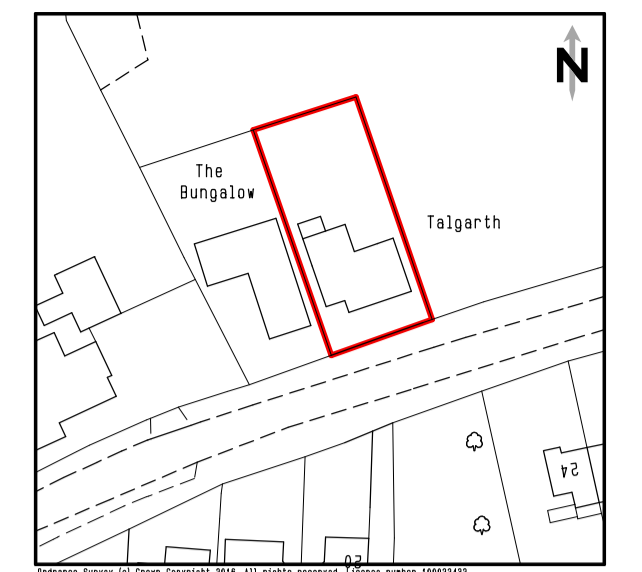

EXISTING LOCATION PLAN

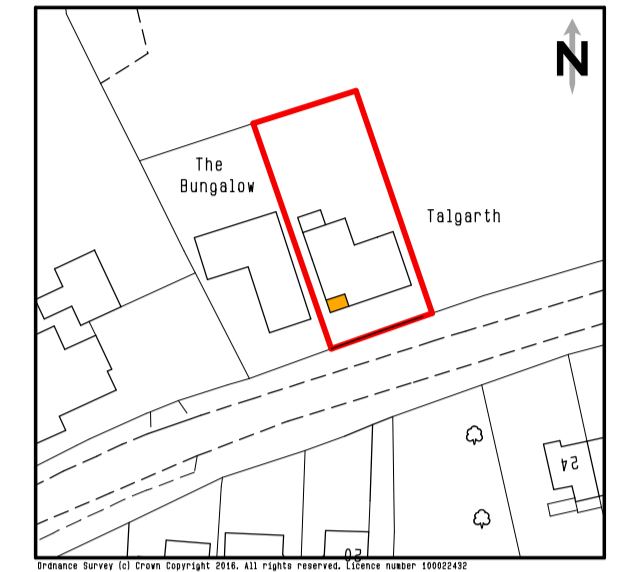

PROPOSED LOCATION PLAN



No.	Date	By	Contents
-----	------	----	----------

Revisions

Site Address
TALGARTH
VINEYARDS ROAD
NAWTHAW
EN64PA


Job Title
ERECTION OF NEW DETACHED HOUSE

Drawing Title
SINGLE STOREY FRONT EXTENSIONS AND INTERNAL ALTERATIONS


Scale 1.50/1.100 Date 10/16 Drawn by AJC

Alan Cox
associates
 Architectural & Planning Consultants
 TEL: 020 - 8440 - 7777
 FAX: 020 - 8364 - 9556

Drp.No. 459016-2 Rev.

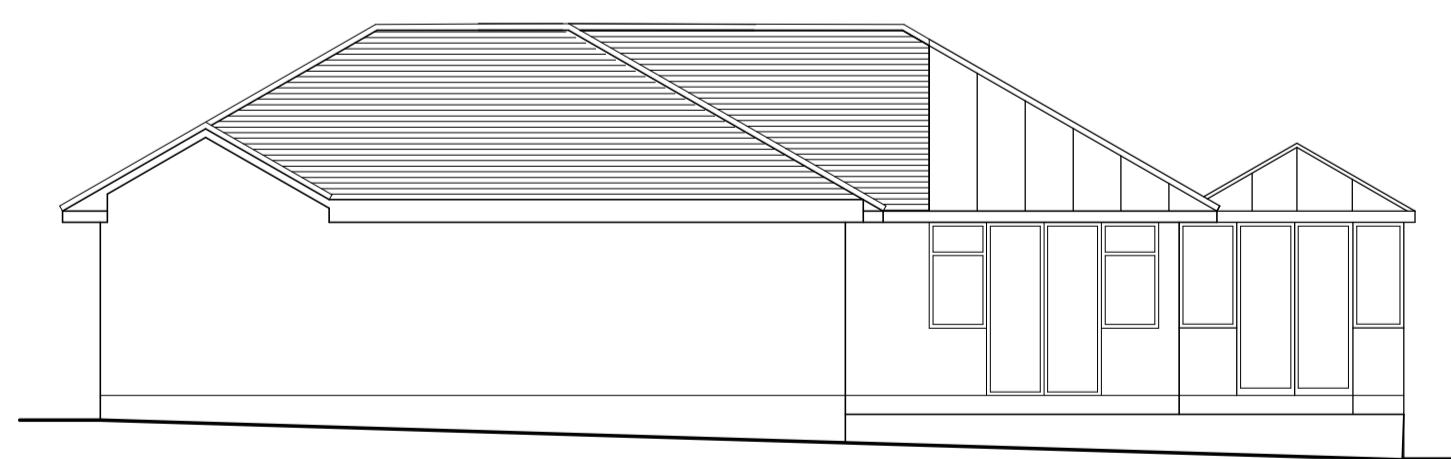


EXISTING SIDE ELEVATION

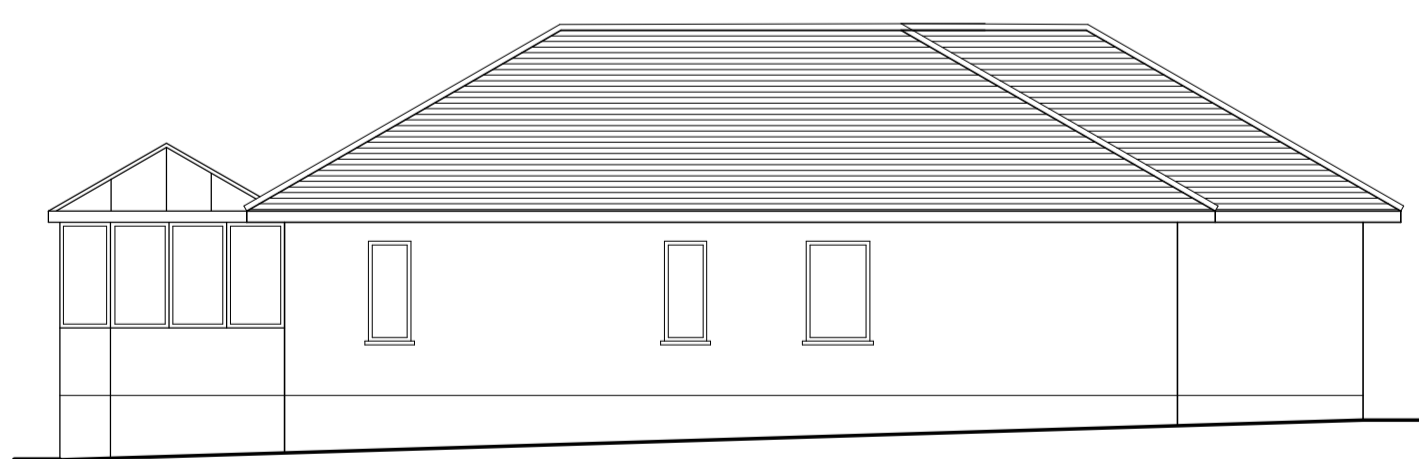


EXISTING SIDE ELEVATION



EXISTING FRONT ELEVATION

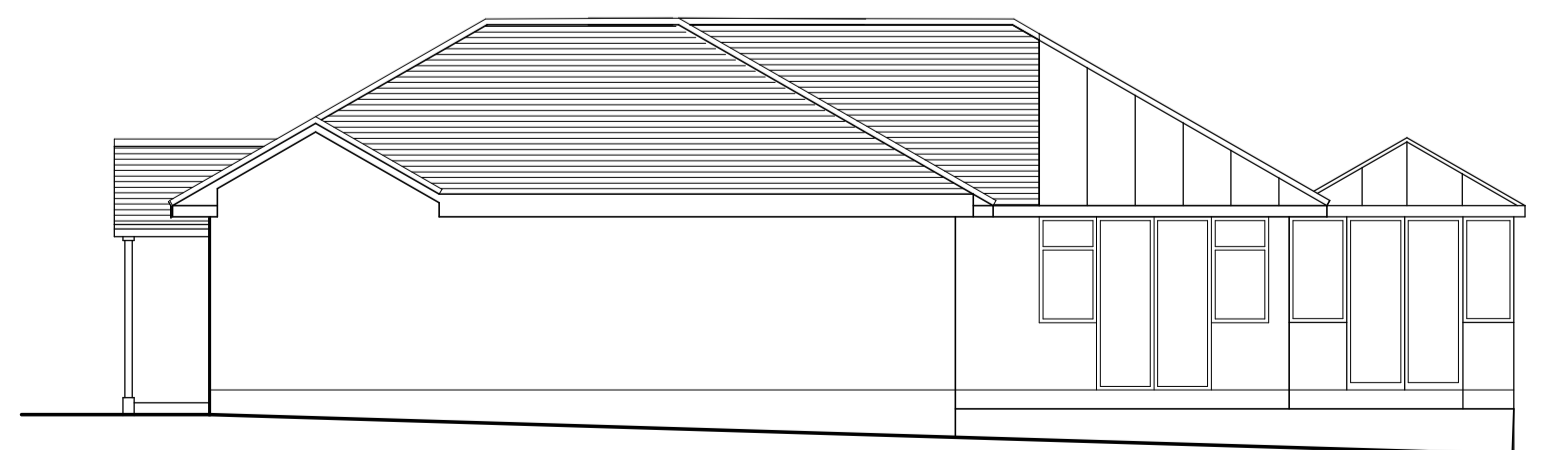

PROPOSED SIDE ELEVATION

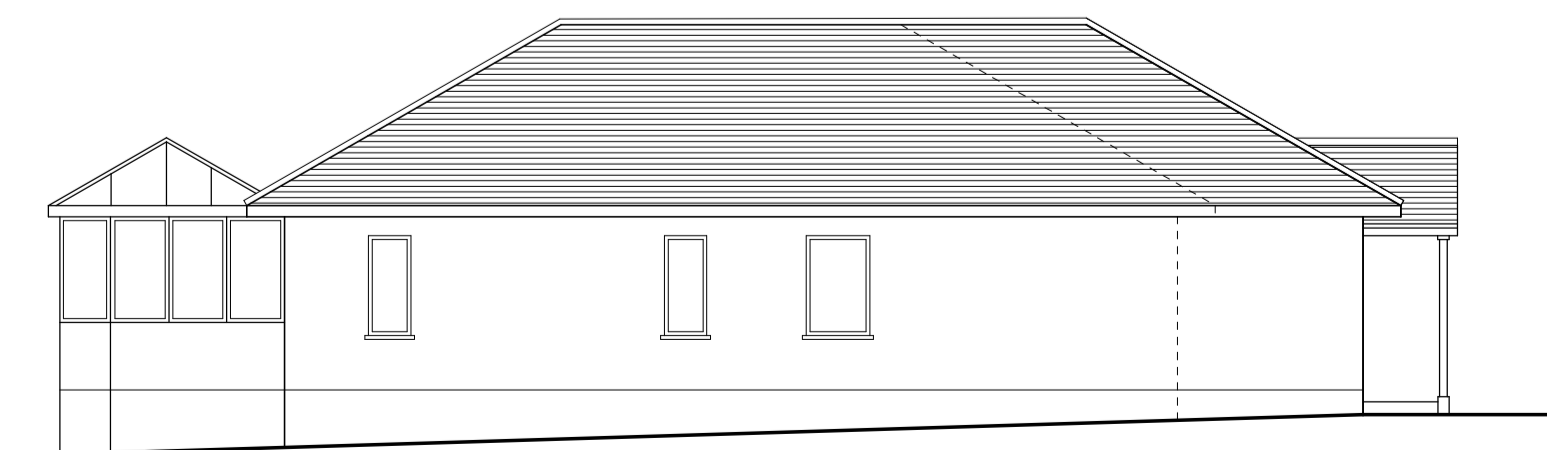

PROPOSED SIDE ELEVATION



PROPOSED FRONT ELEVATION