



EXISTING LOCATION PLAN

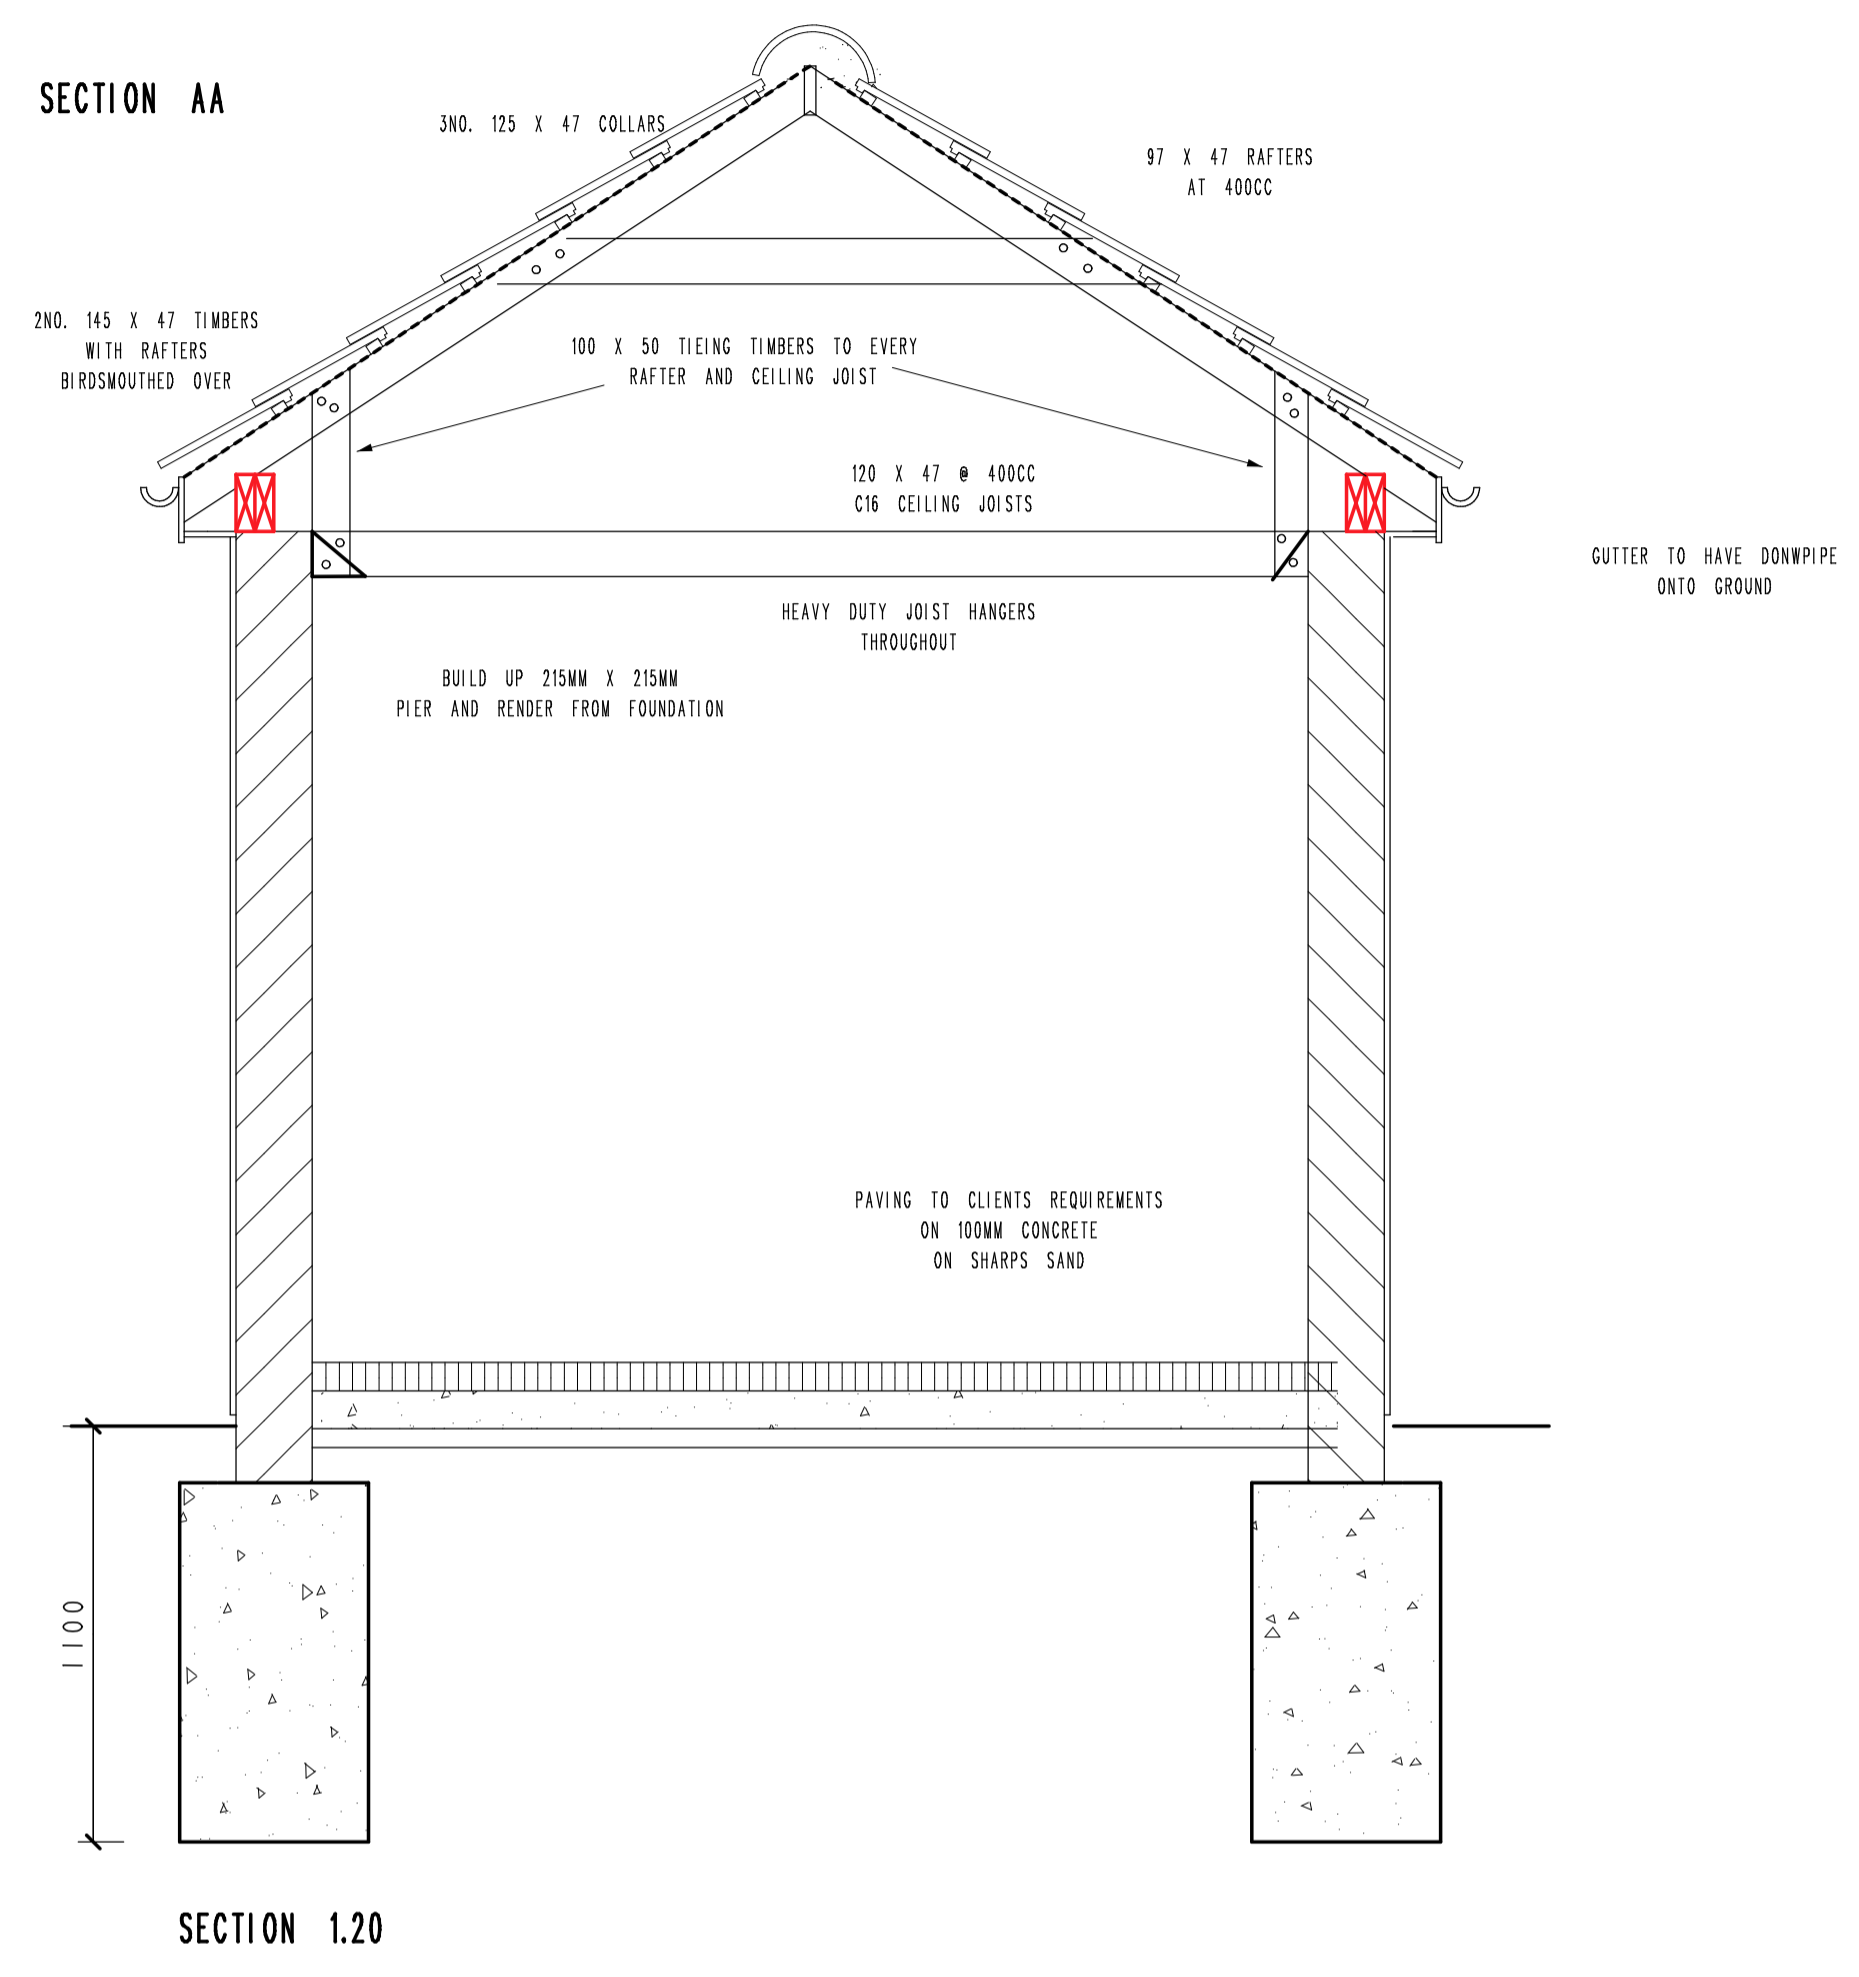

SECTION 1.20

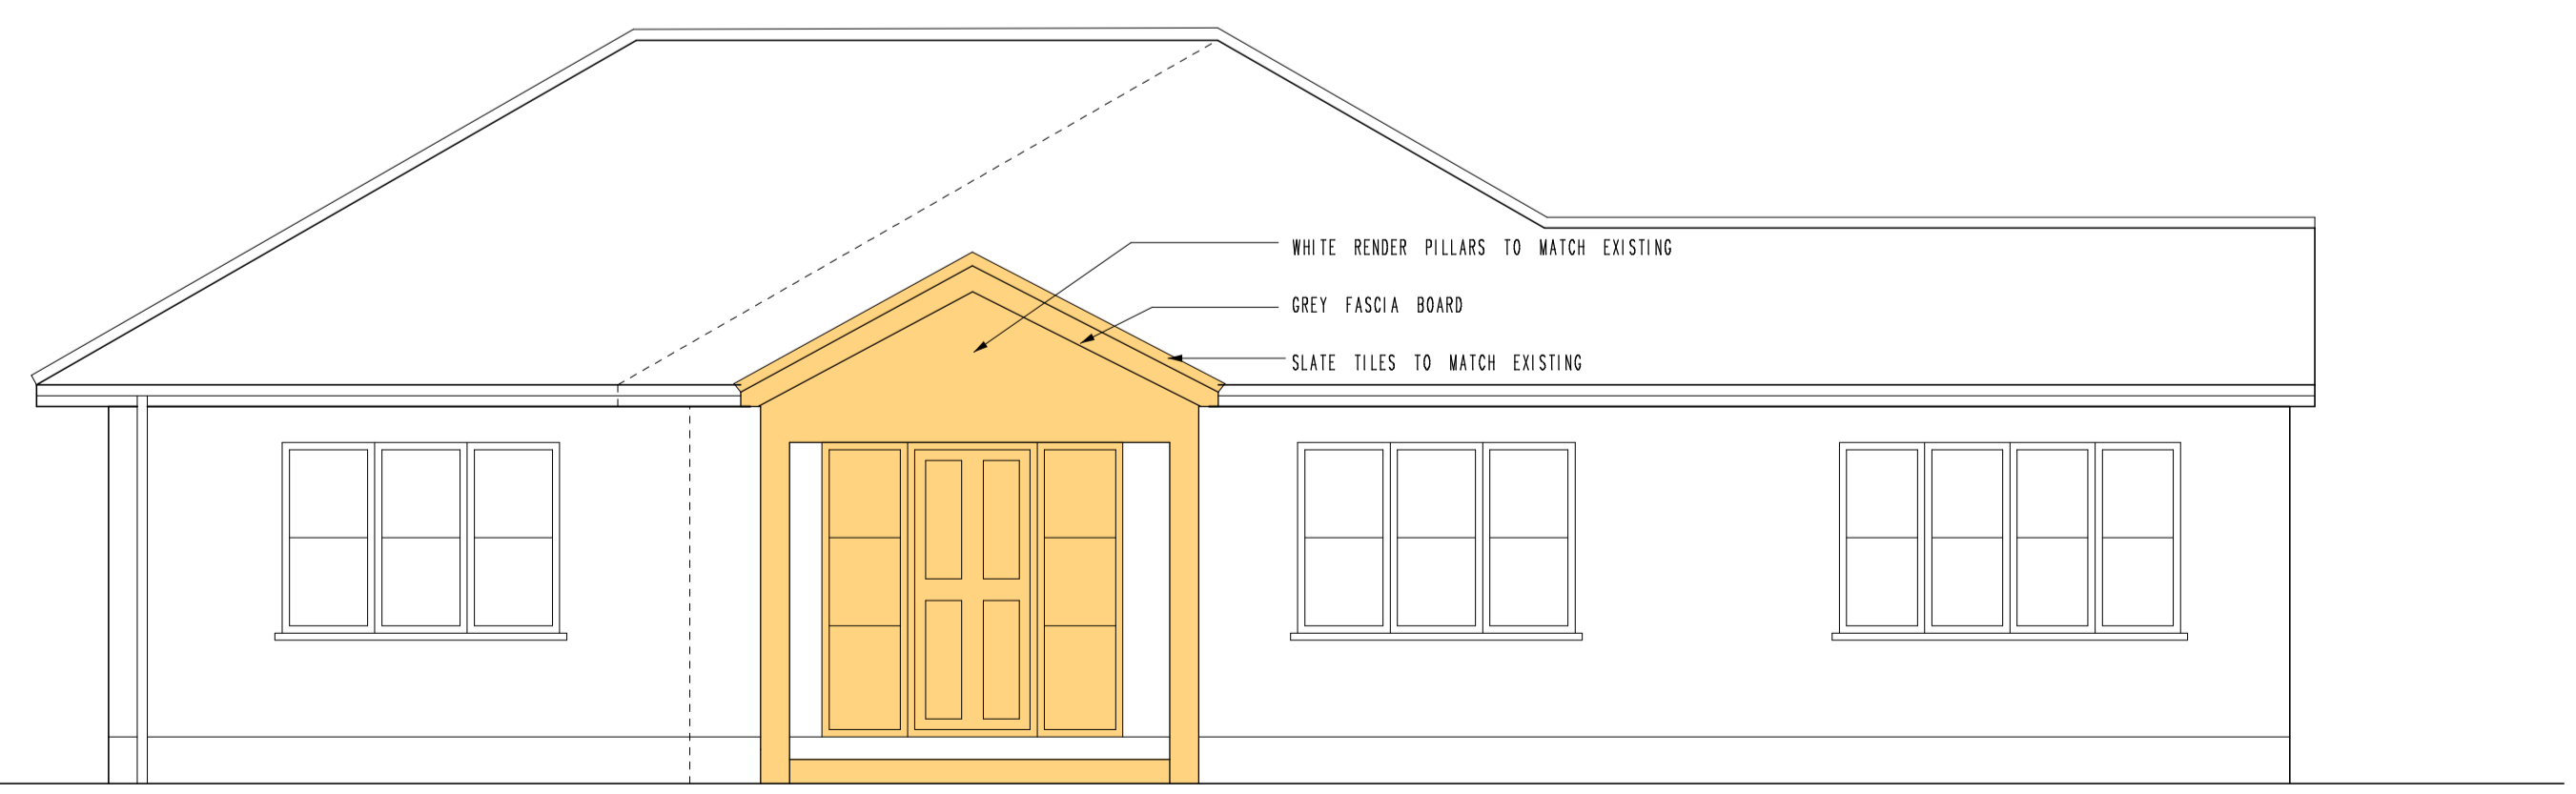

FRONT ELEVATION 1.50

| No. | Date | By | Contents |
|-----|------|----|----------|
|-----|------|----|----------|

**Revisions**

**Site Address**  
 TALGARTH  
 VINEYARDS ROAD  
 NAWTHAW  
 EN64PA

**Job Title**  
 SINGLE STOREY FRONT  
 EXTENSIONS AND INTERNAL  
 ALTERATIONS

**Drawing Title**  
 APPROVAL OF CONDITION

**Scale** 1.50/1.20    **Date** 02/17    **Drawn by** A.J.C.

Alan Cox  
 associates  
 Architectural & Planning Consultants  
 TEL: 020 - 8440 - 7777  
 FAX: 020 - 8364 - 9556

**Org.No.** 459016-6    **Rev.**